





1 Proposed_Front Elevation
Scale: 1:200 @ A1

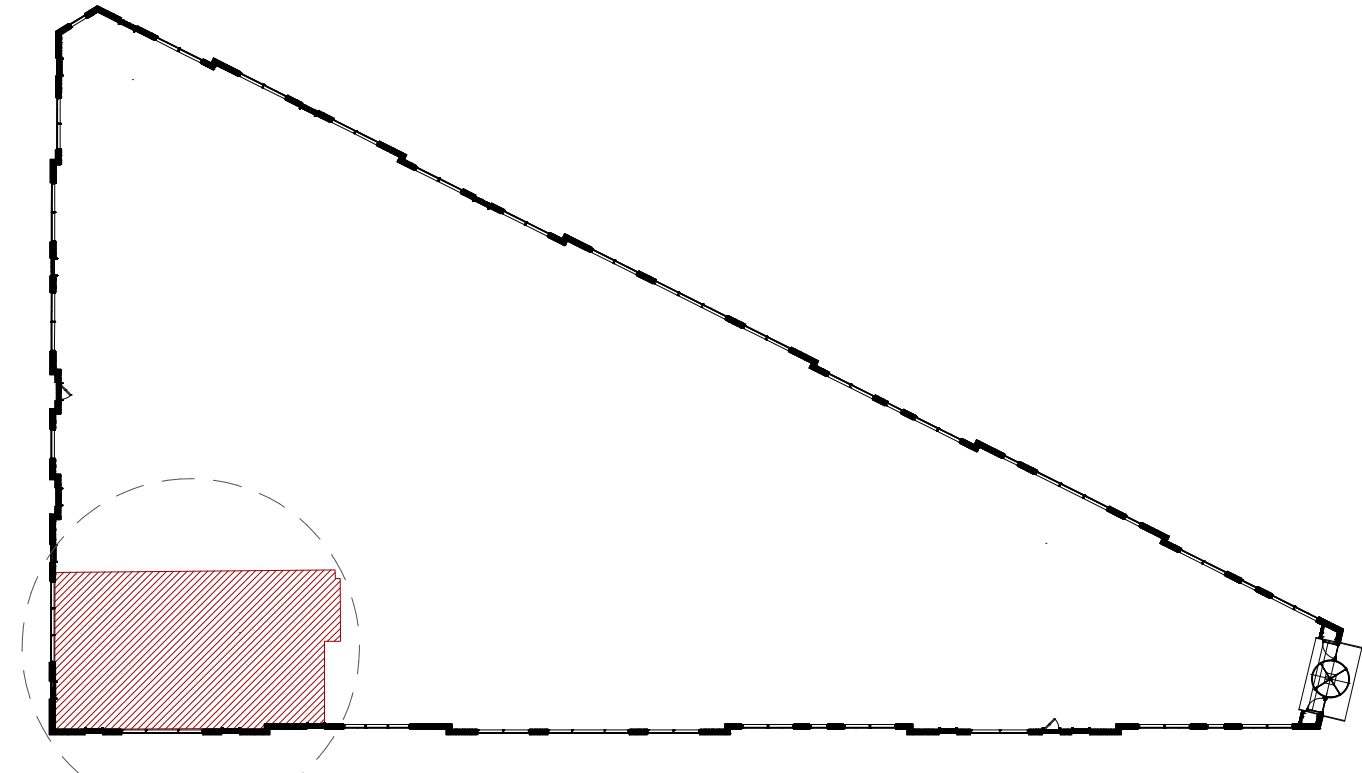


2 Plan reference
Scale: 1:500 @ A1




1 Proposed_Front Elevation
Scale: 1:100 @ A1

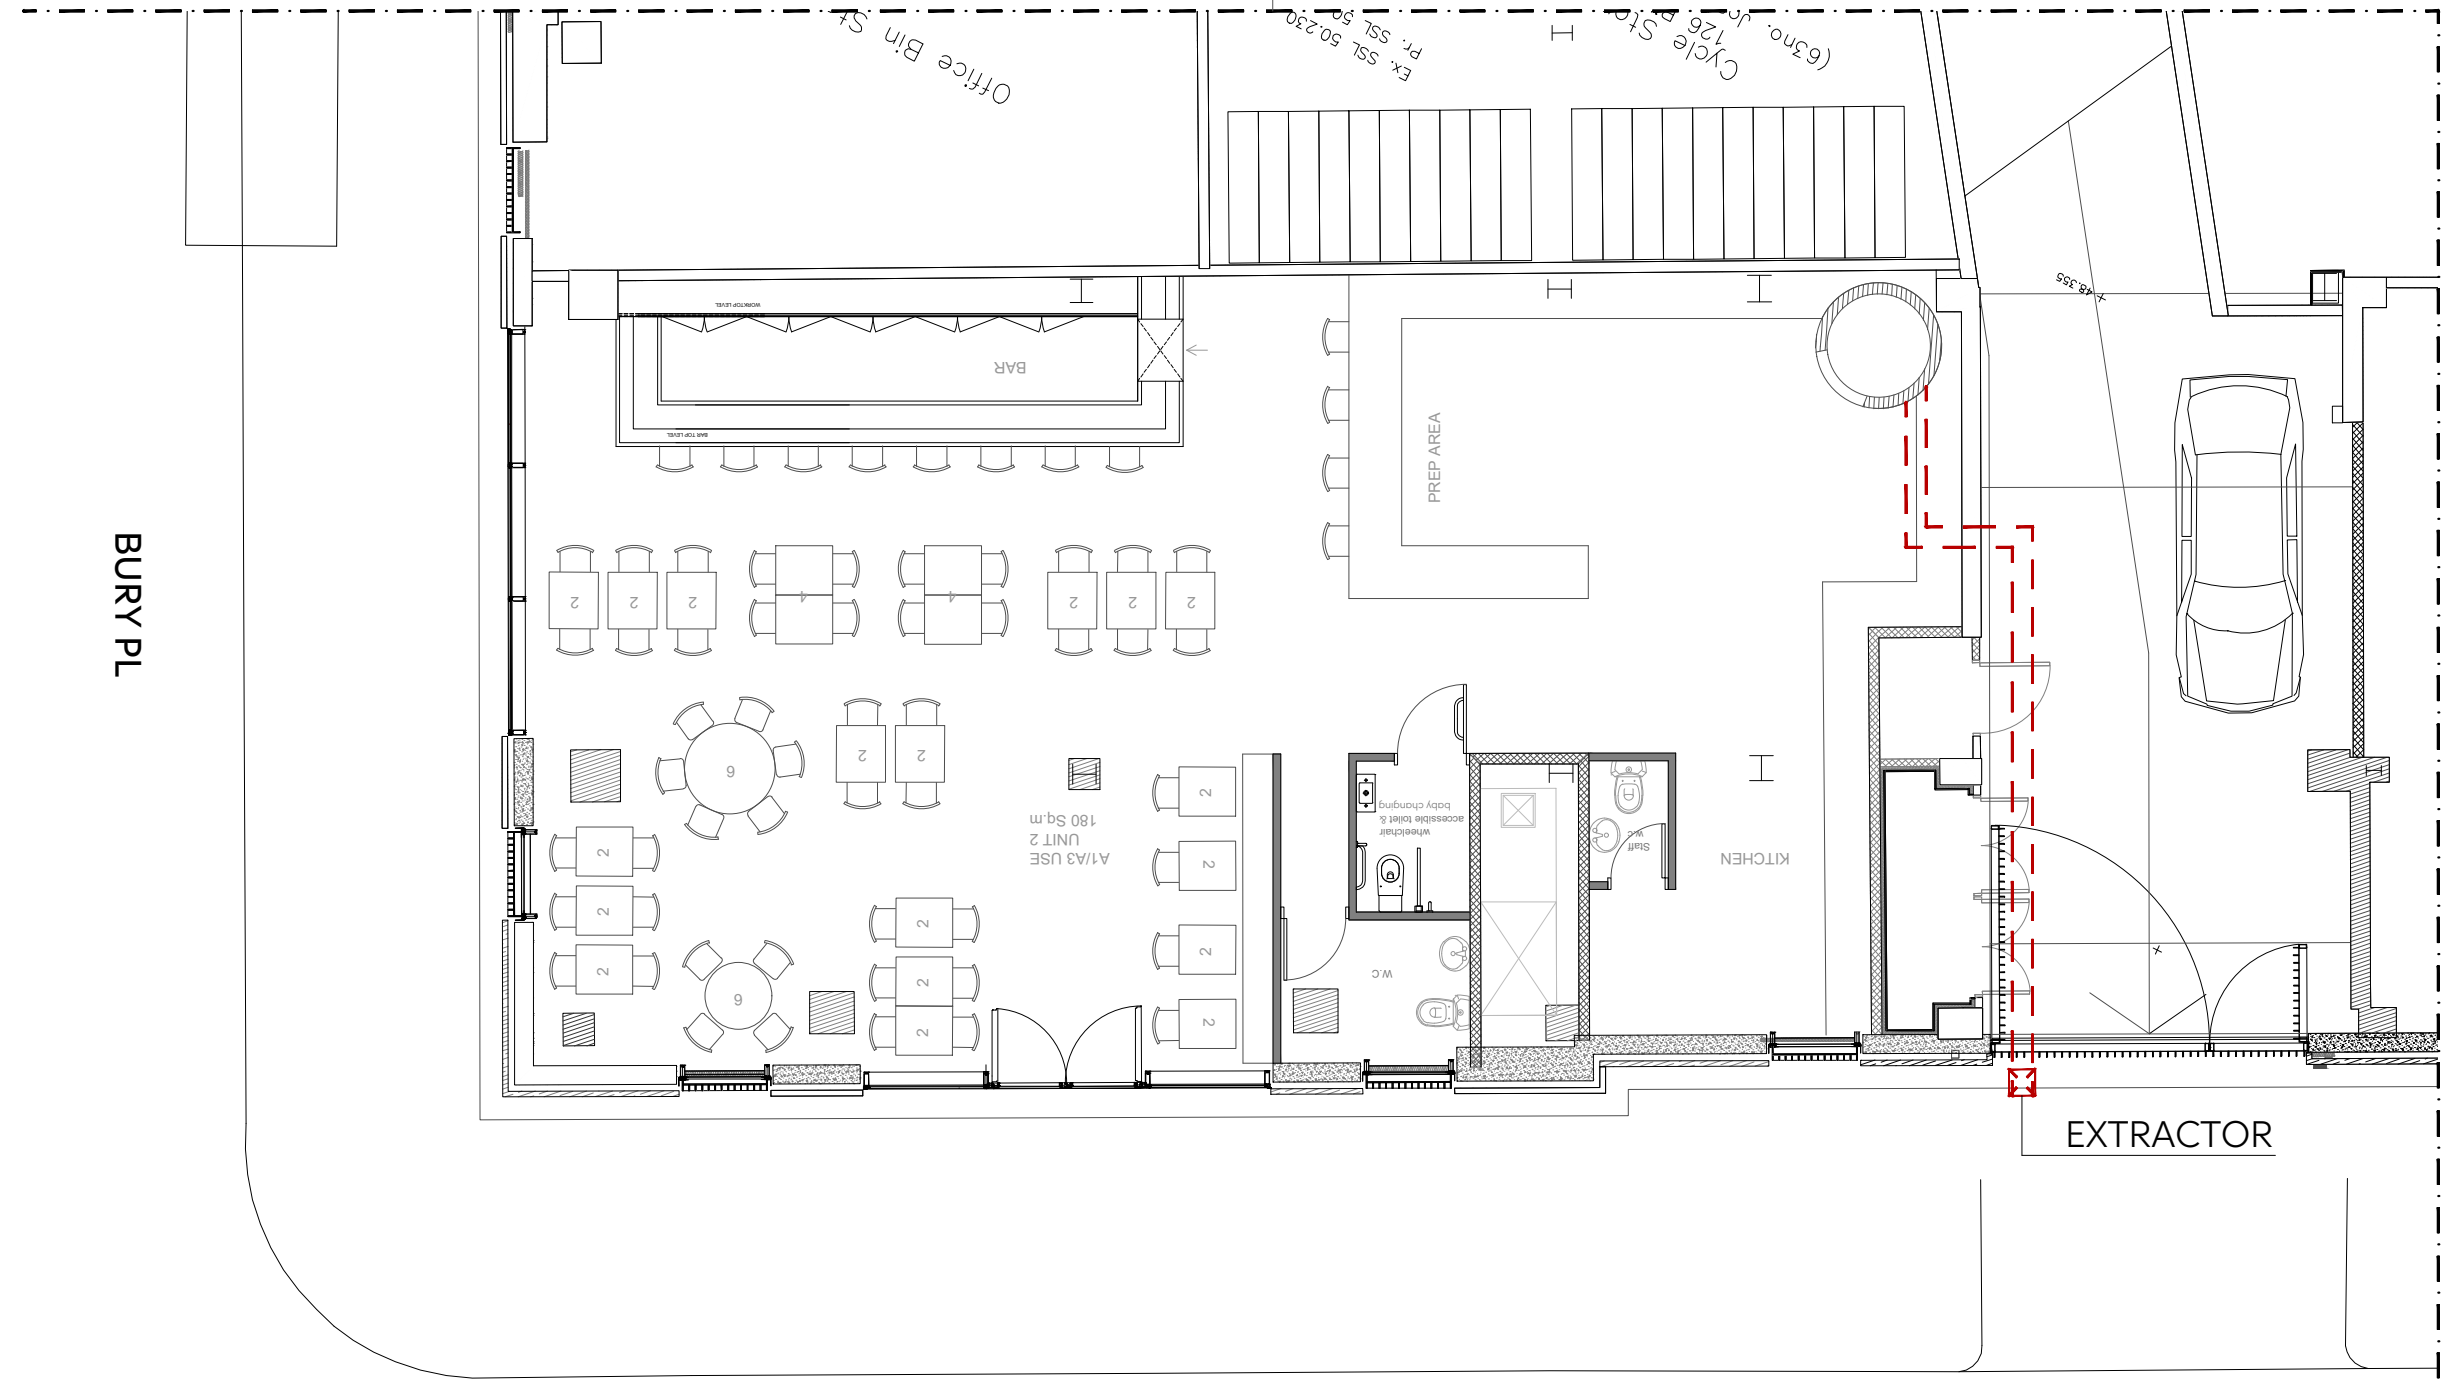

1 Proposed_Plan
Scale: 1:100 @ A1

 

- Notes:**
1. Do not scale this drawing.
 2. Drawing used for the status indicated only.
 3. All dimensions and setting out shall be checked and confirmed and any discrepancies to be reported to the Architect prior to commencement of any work.
 4. This is a CAD Drawing. Under no circumstances shall manual alterations be made. Figured dimensions take preference to scale.
 5. All work and materials to be in accordance with current statutory legislation, relevant codes of practice and British Standards.
 6. Drawing to be read in accordance with relevant consultants and sub-contractors drawings and specifications.
- Disclaimer:**
The hard copy accompanying the electronic date is the legal.

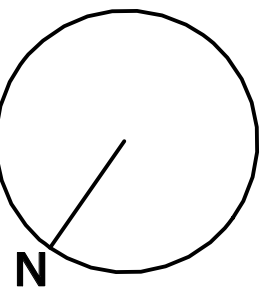

Copyright is Reserved.
© Copying or reproduction of this drawing or any electronic data without the written permission of 'Seesaw Studios' is not permitted. All rights reserved.

Rev:	Description:	Date:

Seesaw Studios

30 Shacklewell Lane
Dalston, London, E8 2EZ
United Kingdom

+44 (0) 20 7254 5671
seesaw-studios.com
info@seesaw-studios.com

Client:
Sour Dough Co

Project:
10 Bloomsbury Way
London WC1A 2SL

Drawing Title:
Proposed Plan-Elevation

Date:	Drawing Status:
15.03.18	Planning
Drawing Number:	Revision
SE_1443	
Scale:	Drawn By:
1:100 @ A1 1:200 @ A1 1:500 @ A1	SF