


SCALE

0 10 M

SCALE 0 10 M

HAMPSTEAD HIGH STREET

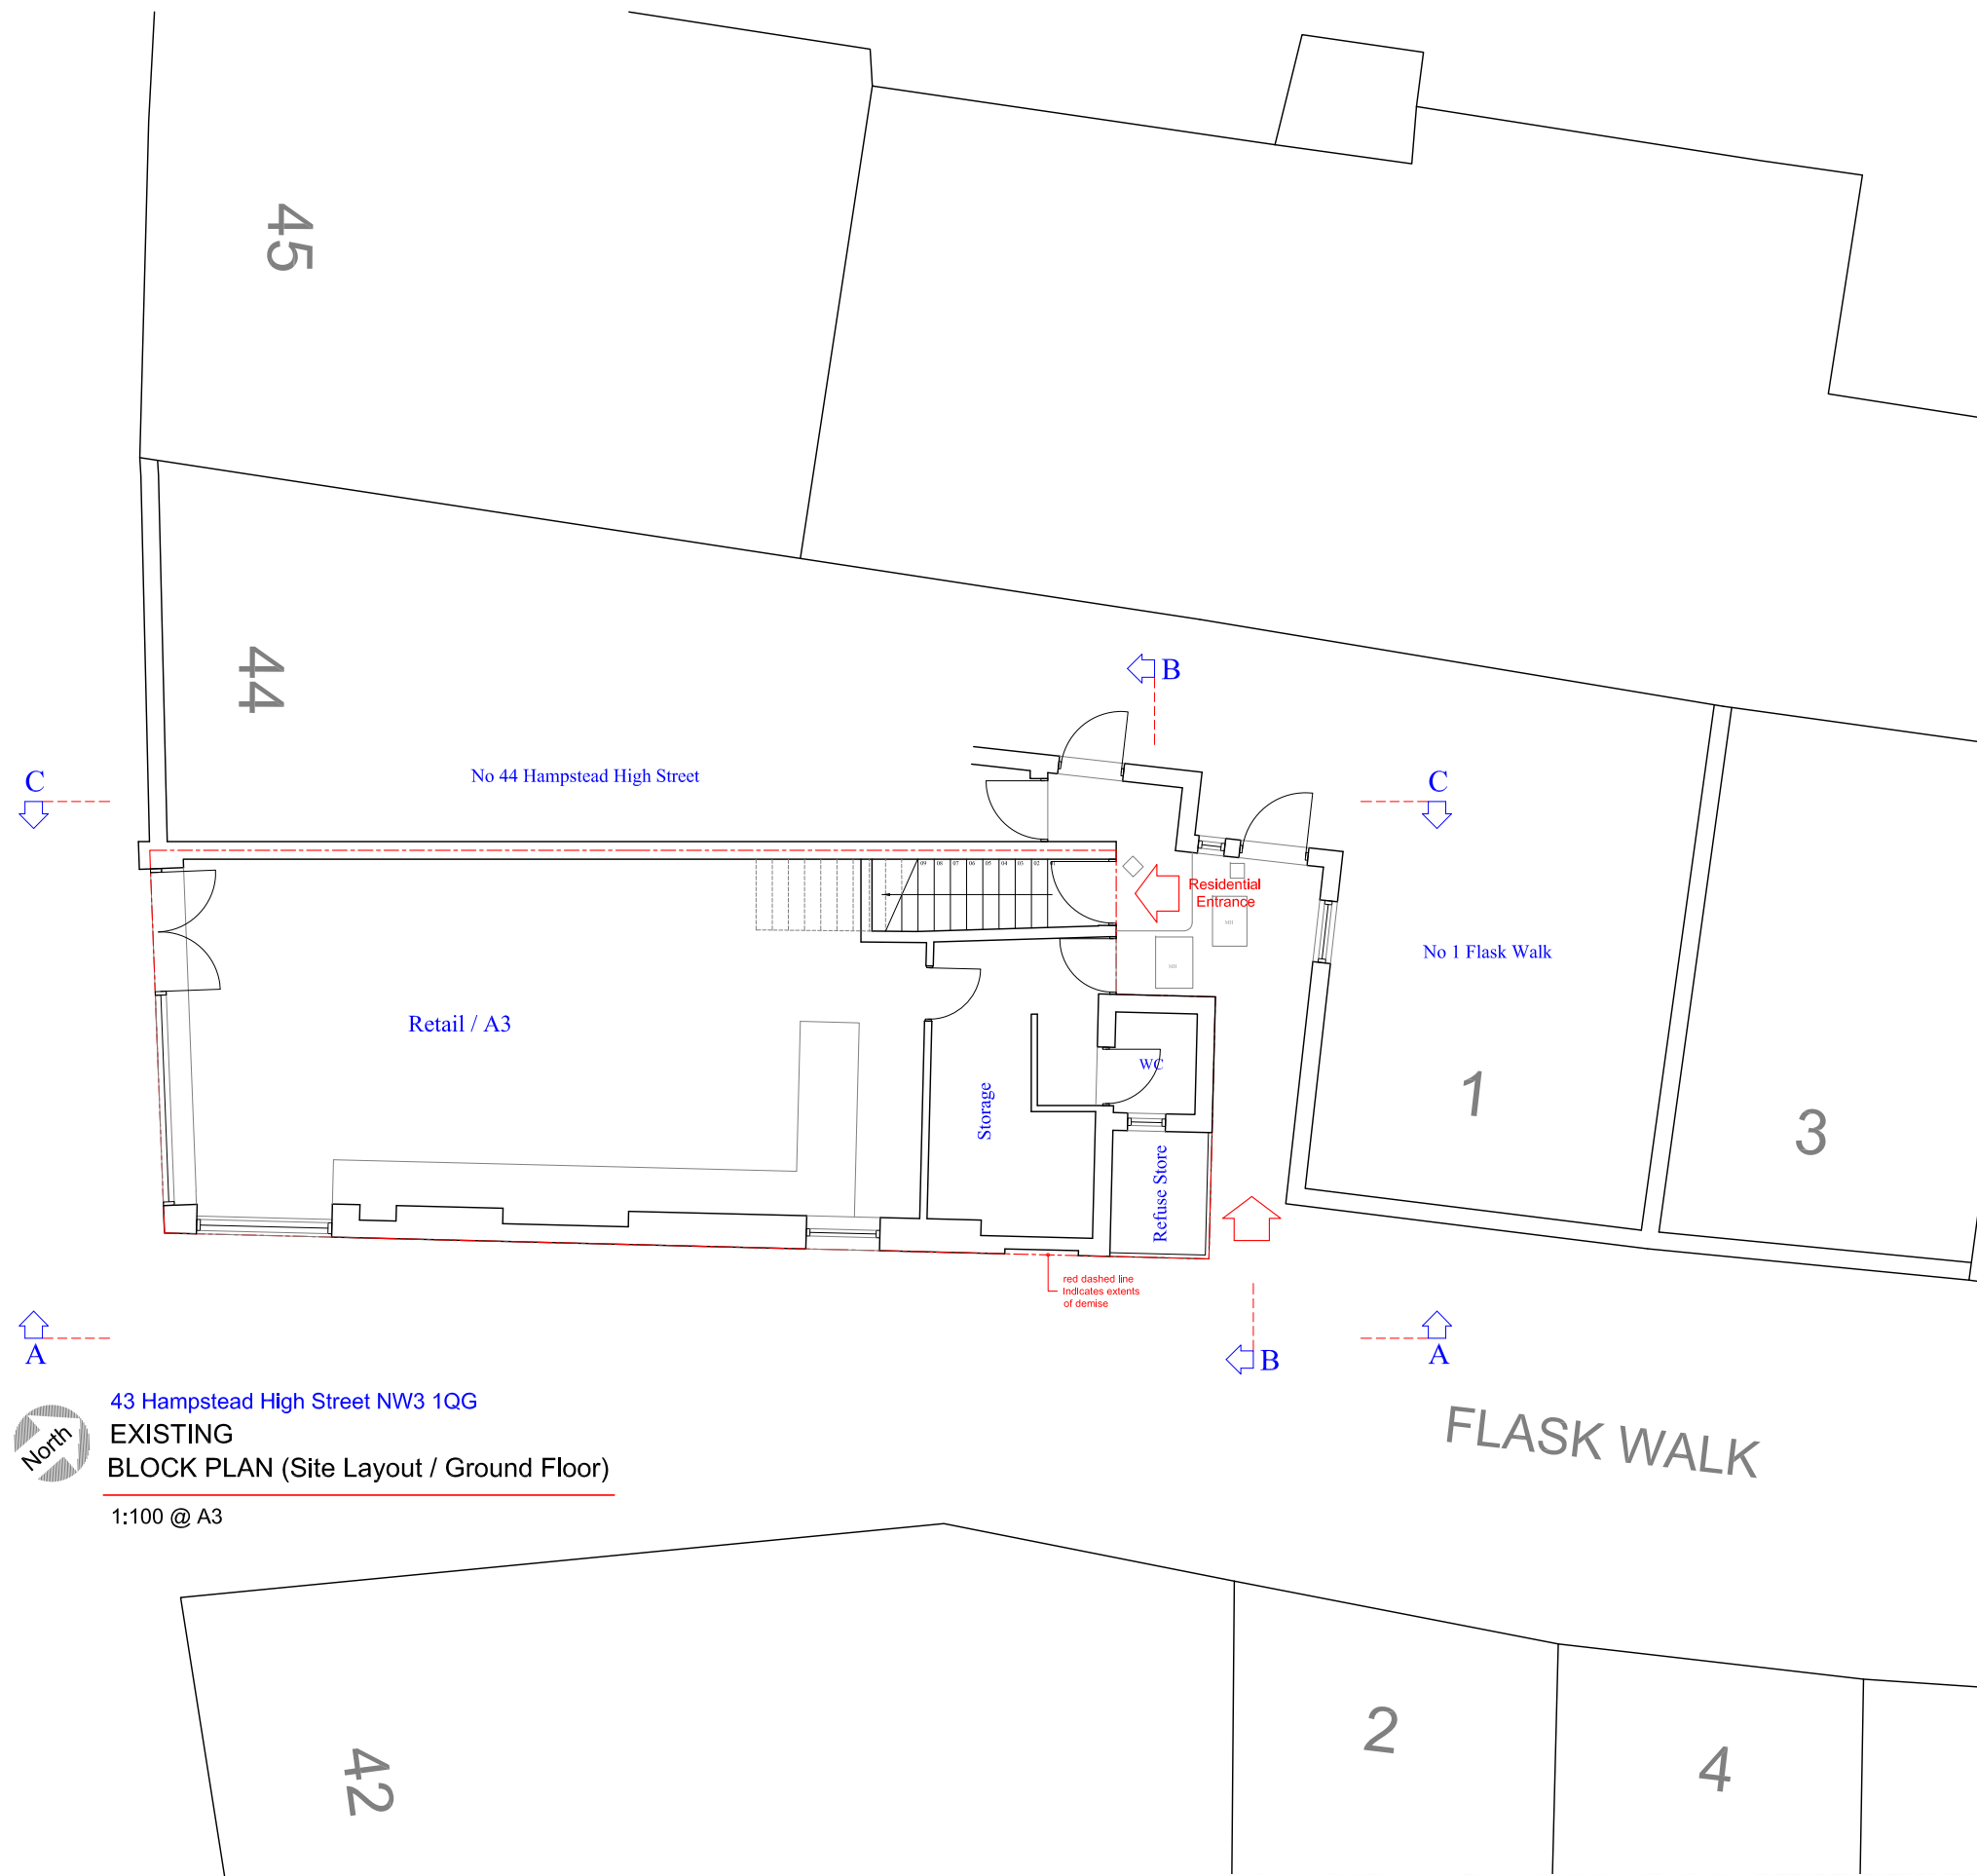

A



43 Hampstead High Street NW3 1QG
EXISTING
 BLOCK PLAN (Site Layout / Ground Floor)
 1:100 @ A3

red dashed line indicates extents of demise

This drawing is intended as an initial appraisal of the site only. Do not use for the purposes of valuation. This drawing has been produced using OS information only and is subject to a full measured survey, detailed site inspection and is subject to planning.

All building work must comply with relevant British Standards and Building Regulations. All dimensions to be checked on site prior to the commencement of works and any discrepancies or omissions referred to the Architect / Engineer / Contractor.

The ownership of copyright of this drawing remains the property of Studio:08 architecture + planning ltd in accordance with the Copyright Design + Patents Act 1988.

Reproduction of this drawing or its content, wholly or in part is prohibited without written approval. No implied licence exists.

NB: If a hard copy of this drawing is to be printed at a remote source by a 3rd party it could result in minor distortions in the original scale. It is advised to verify the original scale has been reproduced accurately by checking the visual scales on the drawing.



Site Location Plan
 1:1250 scale @ A3

Rev	Detail	Date
2012.EX-01		



Drawing No. : 2012.EX-01
 Revision :
 Scale : 1:100 @ A3
 Date : 06.03.18

Project Title:
 43 Hampstead High Street
 London NW3 1QG

Drawing Title :
 EXISTING
 Block Plan - Site Layout / Ground Floor Plan

SCALE



0 10 M

 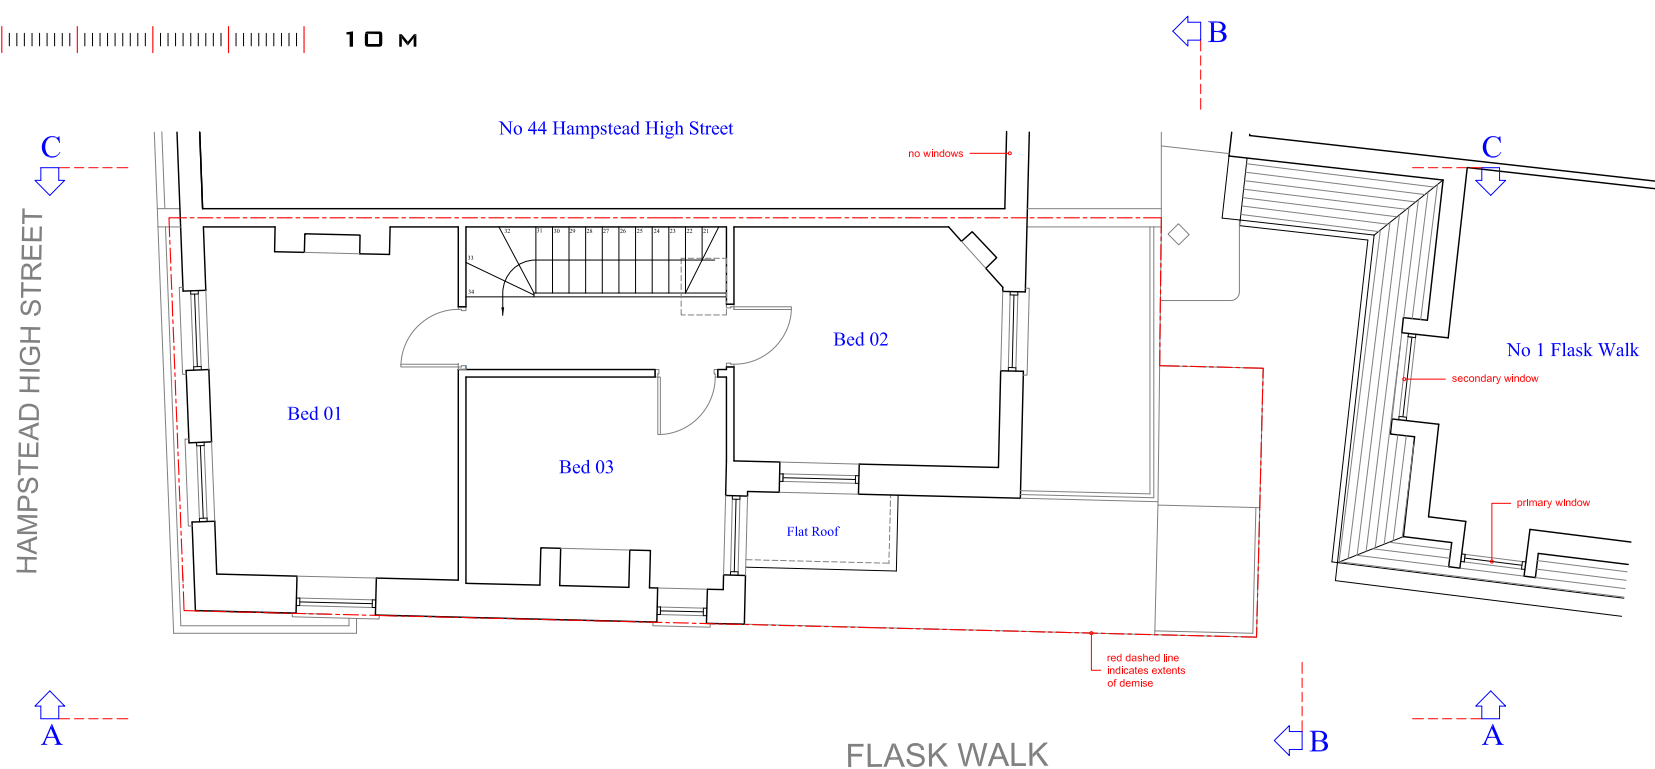

43 Hampstead High Street NW3 1QG

EXISTING
SECOND FLOOR PLAN

1:100 @ A3

 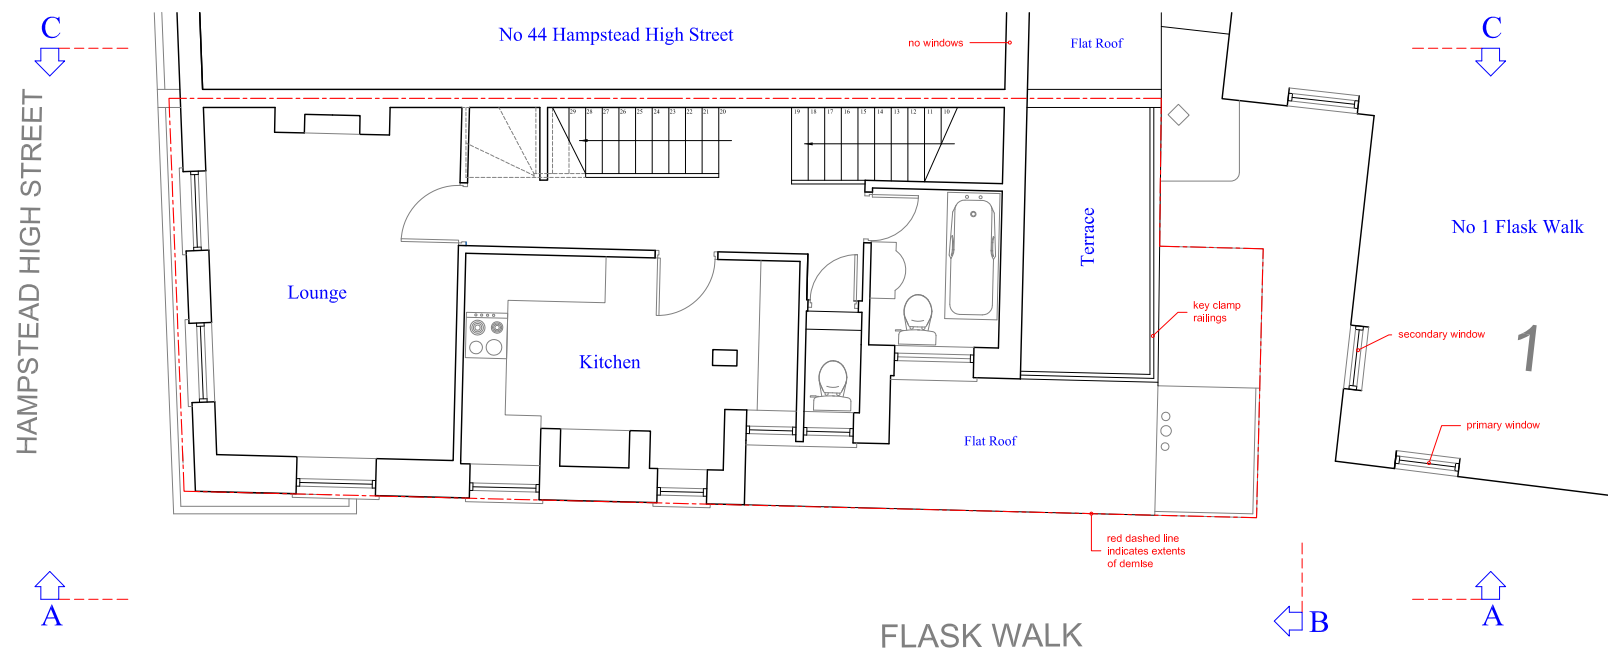

43 Hampstead High Street NW3 1QG

EXISTING
FIRST FLOOR PLAN

1:100 @ A3


This drawing is intended as an initial appraisal of the site only. Do not use for the purposes of valuation. This drawing has been produced using OS information only and is subject to a full measured survey, detailed site inspection and is subject to planning.

All building work must comply with relevant British Standards and Building Regulations. All dimensions to be checked on site prior to the commencement of works and any discrepancies or omissions referred to the Architect / Engineer / Contractor.

The ownership of copyright of this drawing remains the property of Studio:08 architecture + planning ltd in accordance with the Copyright Design + Patents Act 1988.

Reproduction of this drawing or its content, wholly or in part is prohibited without written approval. No implied licence exists.

NB: If a hard copy of this drawing is to be printed at a remote source by a 3rd party it could result in minor distortions in the original scale. It is advised to verify the original scale has been reproduced accurately by checking the visual scales on the drawing.

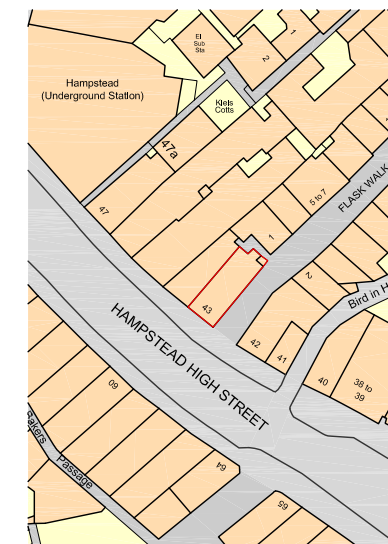

Site Location Plan
1:1250 scale @ A3

Rev | Detail | Date

Drawing No.: 2012.EX-02
Revision:

Scale: 1:100 @ A3
Date: 06.03.18

Project Title:
43 Hampstead High Street
London NW3 1QG

Drawing Title:
EXISTING
First Floor Plan
Second Floor Plan

This drawing is intended as an initial appraisal of the site on Do not use for the purposes of valuation. This drawing has been produced using OS information only and is subject to a full measured survey, detailed site inspection and is subject to planning.

All building work must comply with relevant British Standards and Building Regulations All dimensions to be checked on site prior to the commencement of works and any discrepancies or omissions referred to the Architect / Engineer / Contractor


The ownership of copyright of this drawing remains the property of Studio:08 architecture + planning ltd in accordance with the Copyright Design + Patents Act 1988.

Reproduction of this drawing or its content, wholly or in part is prohibited without written approval. No implied licence exists.

NB: If a hard copy of this drawing is to be printed at a remote source by a 3rd party it could result in minor distortions in the original scale. It is advised to verify the original scale has been reproduced accurately by checking the visual scales on the drawing.



Site Location Plan 1:1250 scale @ A3

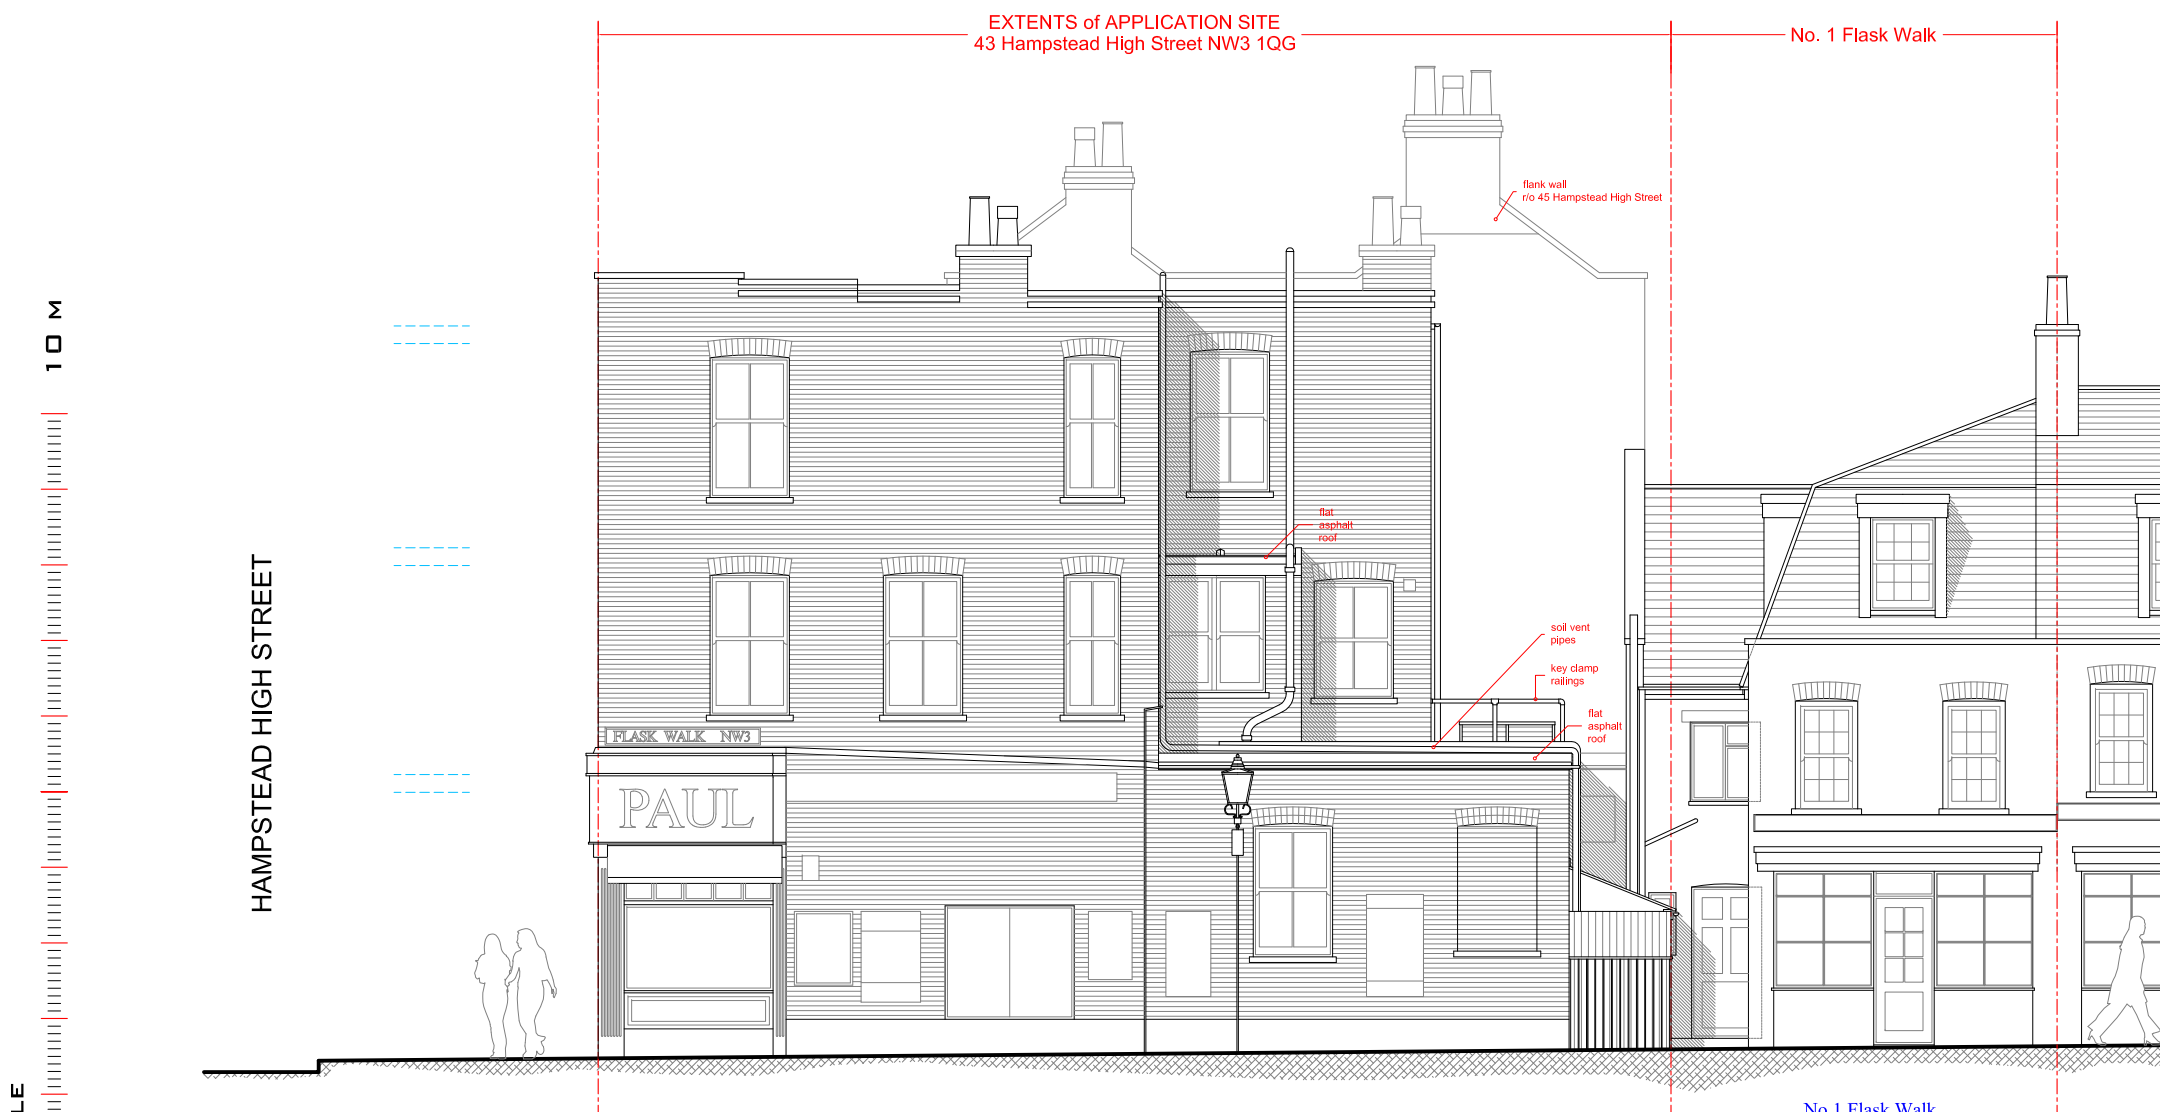

43 Hampstead High Street NW3 1QG
EXISTING
ELEVATION AA - Flask Walk
1:100 @ A3



Rev	Detail	Date

Drawing No. : 2012.EX-03
Revision :

Scale : 1:100 @ A3
Date : 06.03.18

Project Title:
43 Hampstead High Street
London NW3 1QG

Drawing Title :
EXISTING
Elevation AA - Flask Walk


This drawing is intended as an initial appraisal of the site and is not to be used for the purposes of valuation. This drawing has been produced using OS information only and is subject to a full measured survey, detailed site inspection and is subject to planning.

All building work must comply with relevant British Standards and Building Regulations. All dimensions to be checked on site prior to the commencement of works and any discrepancies or omissions referred to the Architect / Engineer / Contractor.


The ownership of copyright of this drawing remains the property of Studio:08 architecture + planning ltd in accordance with the Copyright Design + Patents Act 1988.

Reproduction of this drawing or its content, wholly or in part is prohibited without written approval. No implied licence exists.

NB: If a hard copy of this drawing is to be printed at a remote source by a 3rd party it could result in minor distortions in the original scale. It is advised to verify the original scale has been reproduced accurately by checking the visual scales on the drawing.

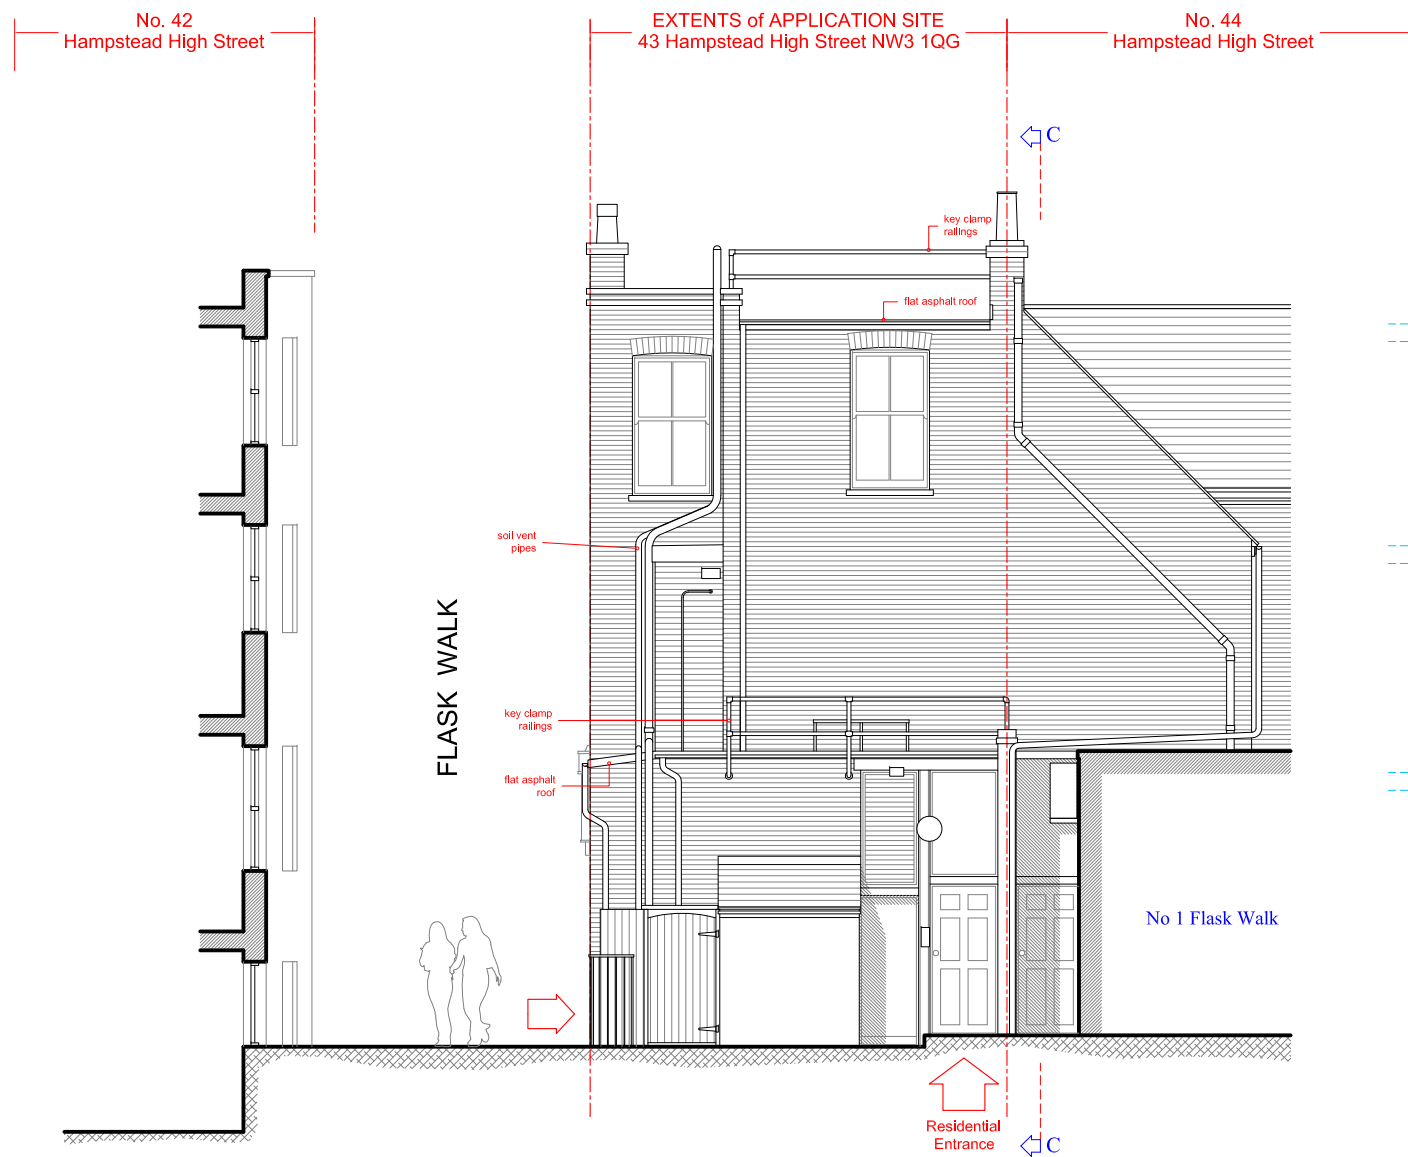

43 Hampstead High Street NW3 1QG
 EXISTING
 ELEVATION BB - Rear (North / East)
 1:100 @ A3

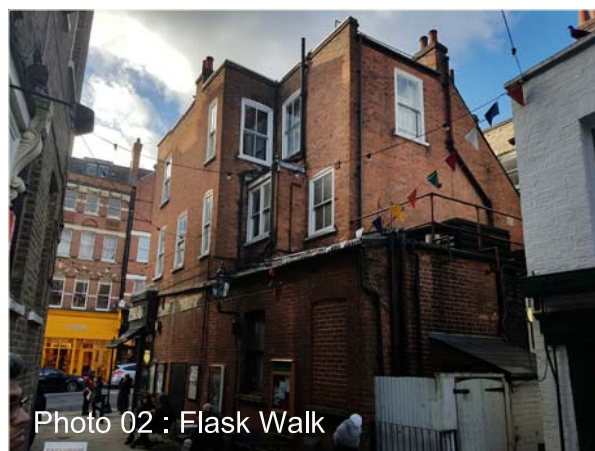

Site Location Plan
 1:1250 scale @ A3

Rev	Detail	Date
1		

Drawing No. : 2012.EX-04
 Revision :
 Scale : 1:100 @ A3
 Date : 06.03.18

Project Title:
 43 Hampstead High Street
 London NW3 1QG

Drawing Title :
 EXISTING
 Elevation BB - Rear (North / East)

This drawing is intended as an initial appraisal of the site and is not to be used for the purposes of valuation. This drawing has been produced using OS information only and is subject to a full measured survey, detailed site inspection and is subject to planning.

All building work must comply with relevant British Standards and Building Regulations. All dimensions to be checked on site prior to the commencement of works and any discrepancies or omissions referred to the Architect / Engineer / Contractor.

The ownership of copyright of this drawing remains the property of Studio:08 architecture + planning ltd in accordance with the Copyright Design + Patents Act 1988.


Reproduction of this drawing or its content, wholly or in part is prohibited without written approval. No implied licence exists.

NB: If a hard copy of this drawing is to be printed at a remote source by a 3rd party it could result in minor distortions in the original scale. It is advised to verify the original scale has been reproduced accurately by checking the visual scales on the drawing.



Site Location Plan
1:1250 scale @ A3

SCALE
10 M

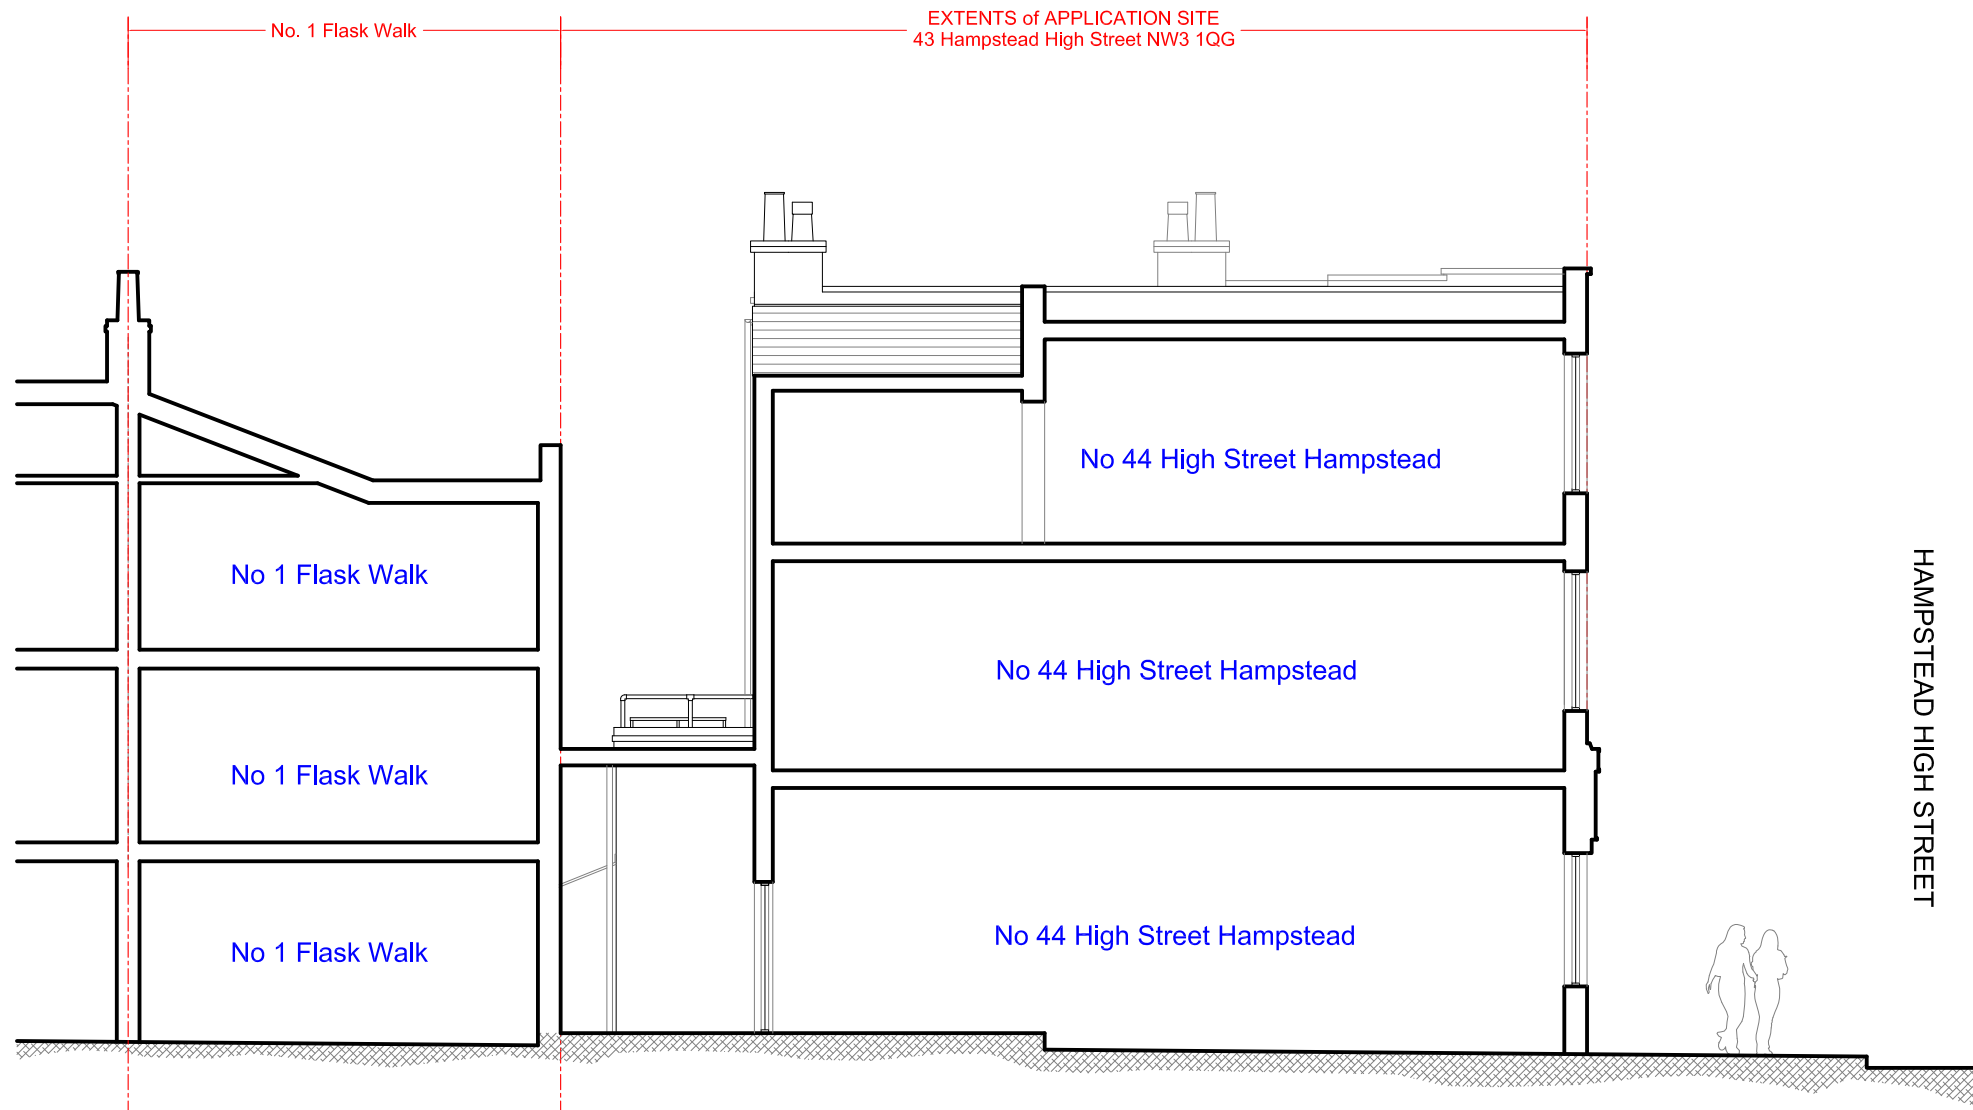

43 Hampstead High Street NW3 1QG
EXISTING
ELEVATION CC - Side / Flank (to No 44 - North / West)
1:100 @ A3

SCALE
10 M

Rev	Detail	Date

Drawing No. : 2012.EX-05
Revision :

Scale : 1:100 @ A3
Date : 06.03.18

Project Title:
43 Hampstead High Street
London NW3 1QG

Drawing Title :
EXISTING
Elevation CC - Side / Flank (to No 44 - North / West)