




Site Plan
Scale 1:1250

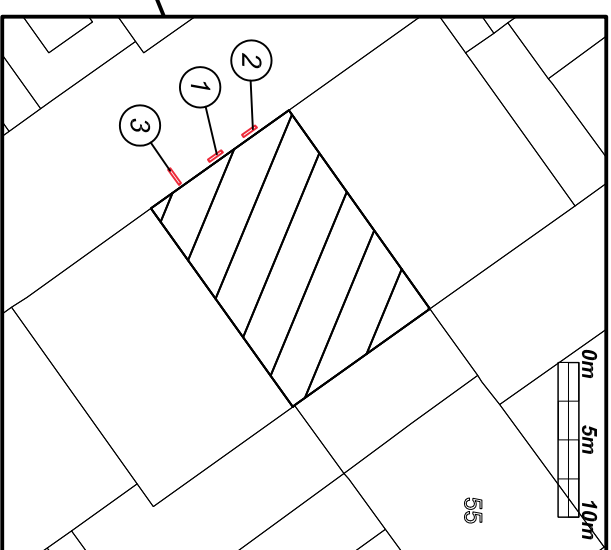

Block Plan
Scale 1:500

- ① Text fixed to timber slats
- ② Roundel fixed to timber slats
- ③ Projected sign



Technical Signs
 Floor 1 - Unit 3
 Hillie Business Centre
 132 St Albans Road
 Watford, Herts, WD24 4AE
 Tel: 01923 811999
 Fax: 01923 811998
 E-mail: info@technicalsigns.co.uk

Client: Pizza Express	
Address/Job details:	
12 Charlotte Mews	
Fitzrovia	
W1T 4EQ	
Site Plan	
Job No. -	
Drawn by	Date
DN	15/03/18
Scale	Drawing No
As specified (A3)	595654-3
	Rev