


EXISTING GROUND FLOOR & SITE PLAN
SCALE: 1:100@A3

 


Rev:	Date:	Description:	By:	Chkd:


Rev:	Date:	Description:	By:	Chkd:

The copyright of this drawing and design remains the intellectual property of the designers and may not be used without the written permission of alma-nac ltd. Do not Scale. Verify all dimensions on site before commencing work or preparing shop drawings. Report any discrepancies, errors or omissions to the designers and await further instructions before the commencement of works. All building materials, components and workmanship to comply with the appropriate public health acts, building regulations, British standards, codes of practice and the appropriate manufacturer's recommendations. Ensure all works are carried out within the prescribed hours of work and that all tools are of a non-percussive type where possible. Refer to the relevant drawings or method statement for all specialist work.


Project: 16 BARTHOLOMEW VILLAS, LONDON, NW5 2LL	
Project Number: 225	Date: 02/11/2017
Scale: 1:100 @A3	Drawn By: SJC
	Checked By: CR

Drawing Number: P02	Drawing Status: PLANNING	Revision:
Title: EXISTING GROUND FLOOR AND SITE PLAN		
11 Waterloo Court, 10 Theed Street, London SE1 8ST +44 (0)20 7928 2092 / info@alma-nac.com		

 


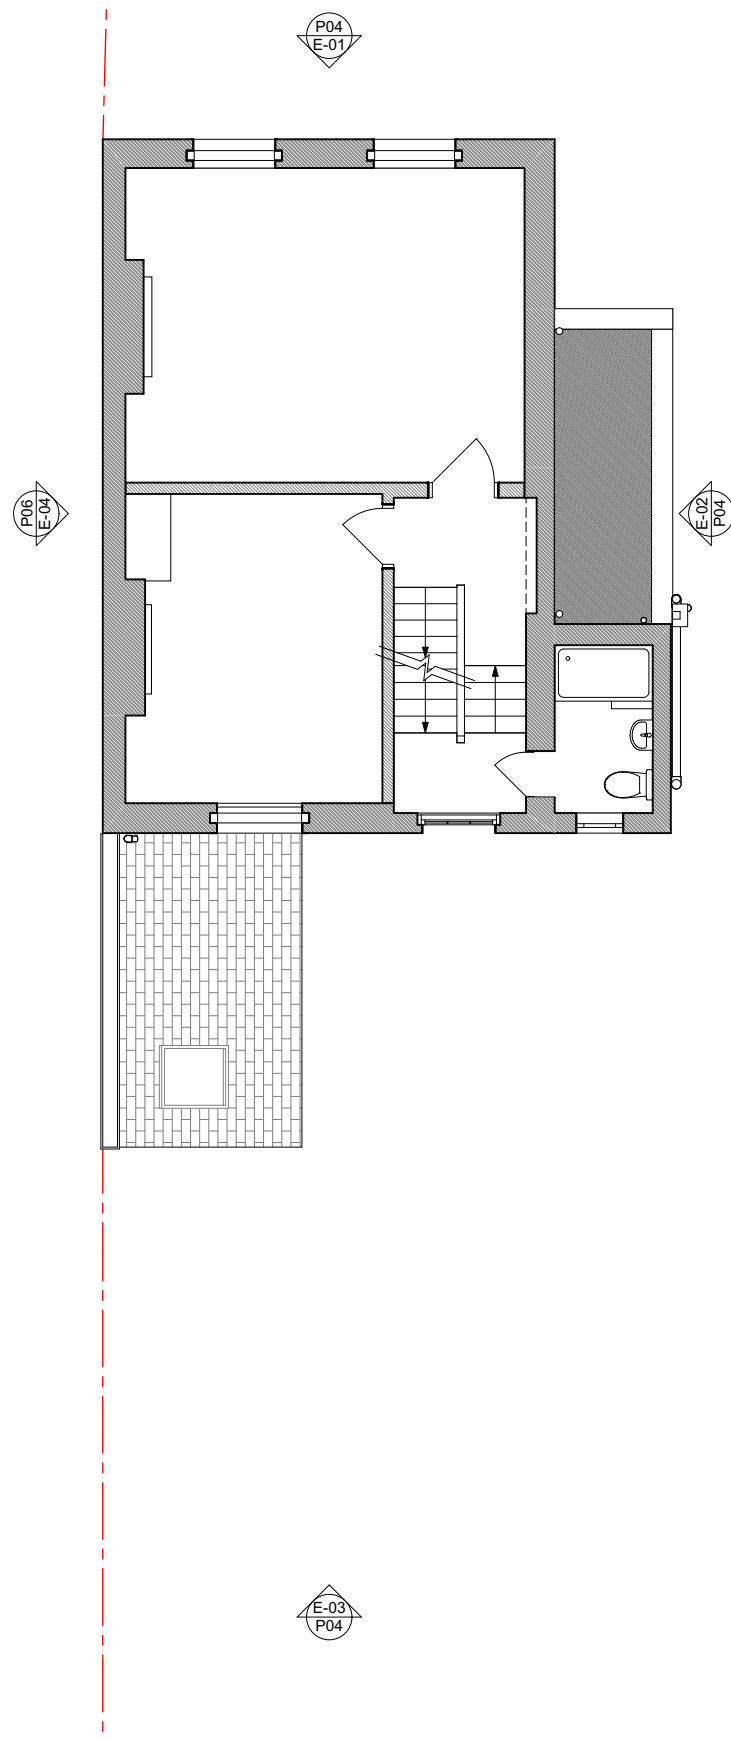


EXISTING FIRST FLOOR PLAN
SCALE: 1:100@A3

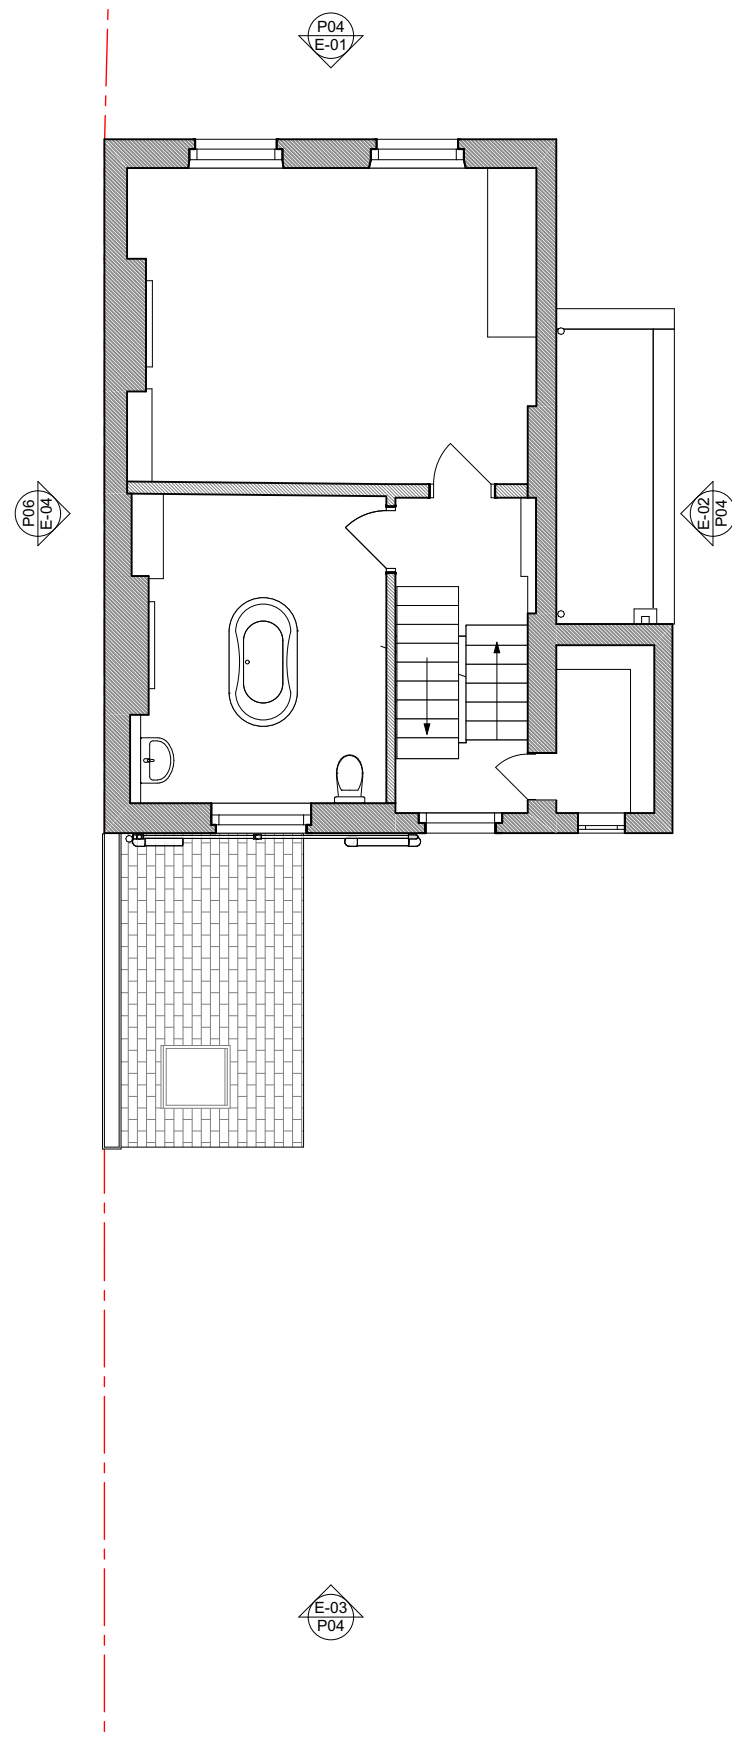

EXISTING SECOND FLOOR PLAN
SCALE: 1:100@A3

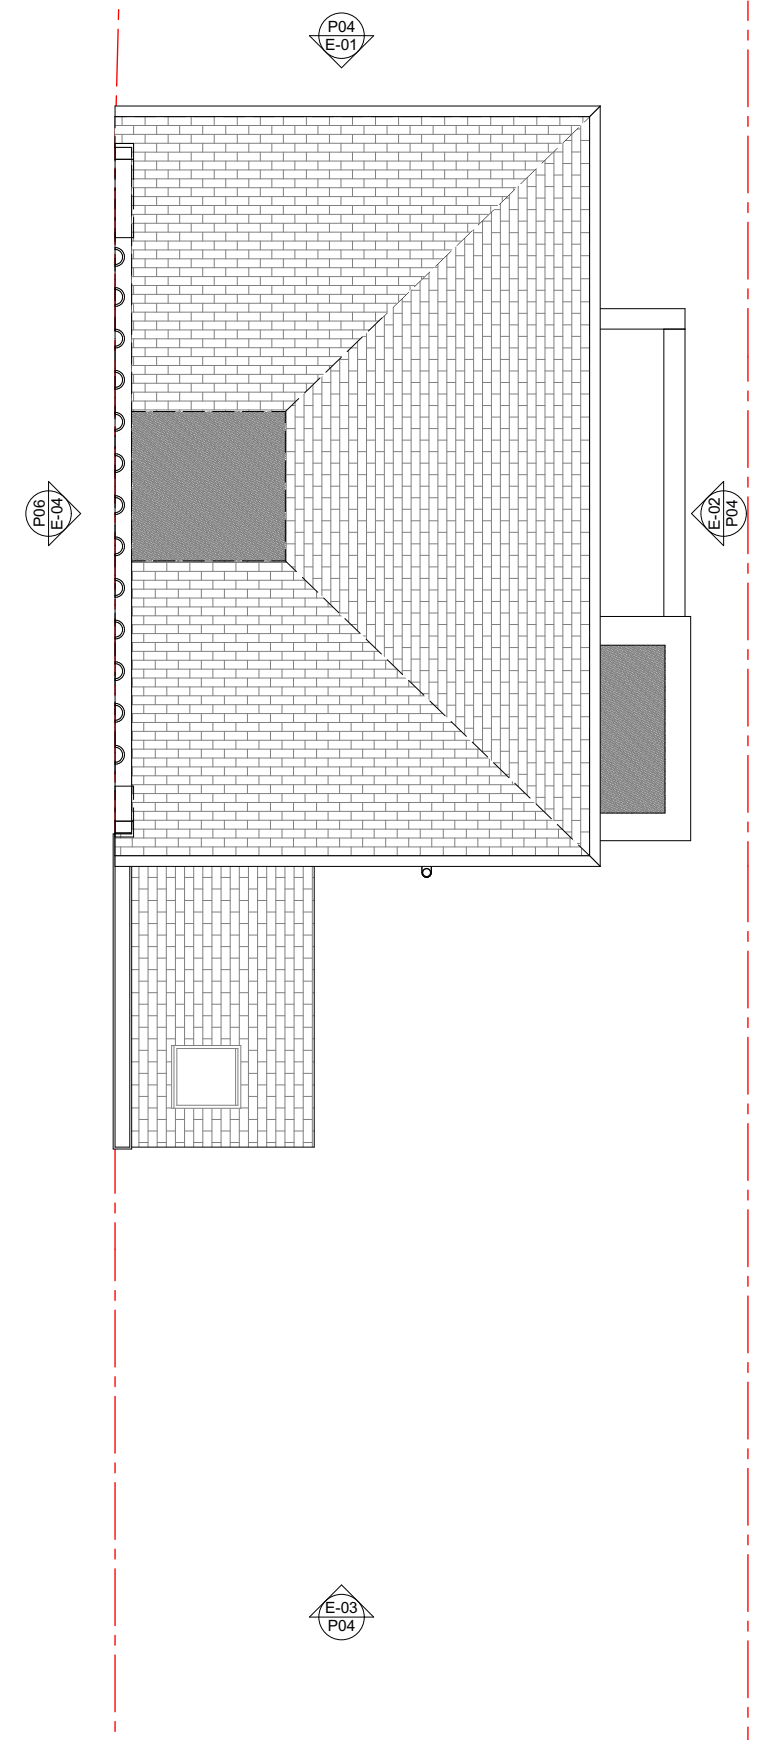

EXISTING ROOF PLAN
SCALE: 1:100@A3

 

Rev:	Date:	Description:	By:	Chkd:

Rev:	Date:	Description:	By:	Chkd:

The copyright of this drawing and design remains the intellectual property of the designers and may not be used without the written permission of alma-nac Ltd. Do not Scale. Verify all dimensions on site before commencing work or preparing shop drawings. Report any discrepancies, errors or omissions to the designers and await further instructions before the commencement of works. All building materials, components and workmanship to comply with the appropriate public health acts, building regulations, British standards, codes of practice and the appropriate manufacturer's recommendations. Ensure all works are carried out within the prescribed hours of work and that all tools are of a non-percussive type where possible. Refer to the relevant drawings or method statement for all specialist work.

Project: 16 BARTHOLOMEW VILLAS, LONDON, NW5 2LL		
Project Number: 225	Date: 22/11/2017	
Scale: 1:100 @A3	Drawn By: SJC	Checked By: CR

Drawing Number: P03	Drawing Status: PLANNING	Revision:
Title: EXISTING PLANS		
11 Waterloo Court, 10 Theed Street, London SE1 8ST +44 (0)20 7928 2092 / info@alma-nac.com		






EXISTING FRONT (EAST) ELEVATION
SCALE: 1:100@A3



EXISTING REAR (WEST) ELEVATION
SCALE: 1:100@A3

 

Rev:	Date:	Description:	By:	Chkd:

Rev:	Date:	Description:	By:	Chkd:

The copyright of this drawing and design remains the intellectual property of the designers and may not be used without the written permission of alma-nac ltd. Do not Scale. Verify all dimensions on site before commencing work or preparing shop drawings. Report any discrepancies, errors or omissions to the designers and await further instructions before the commencement of works. All building materials, components and workmanship to comply with the appropriate public health acts, building regulations, British standards, codes of practice and the appropriate manufacturer's recommendations. Ensure all works are carried out within the prescribed hours of work and that all tools are of a non-percussive type where possible. Refer to the relevant drawings or method statement for all specialist work.

Project:
16 BARTHOLOMEW VILLAS, LONDON, NW5 2LL

Project Number: **225** Date: **02/11/2017**

Scale: **1:100 @A3** Drawn By: **SJC** Checked By: **CR**


Drawing Number: **P04** Drawing Status: **PLANNING** Revision:

Title:
EXISTING ELEVATIONS - SHEET 1

11 Waterloo Court, 10 Theed Street, London SE1 8ST
+44 (0)20 7928 2092 / info@alma-nac.com



EXISTING SIDE (SOUTH) ELEVATION
SCALE: 1:100@A3

 


Rev:	Date:	Description:	By:	Chkd:

Rev:	Date:	Description:	By:	Chkd:

The copyright of this drawing and design remains the intellectual property of the designers and may not be used without the written permission of alma-nac ltd. Do not Scale. Verify all dimensions on site before commencing work or preparing shop drawings. Report any discrepancies, errors or omissions to the designers and await further instructions before the commencement of works. All building materials, components and workmanship to comply with the appropriate public health acts, building regulations, British standards, codes of practice and the appropriate manufacturer's recommendations. Ensure all works are carried out within the prescribed hours of work and that all tools are of a non-percussive type where possible. Refer to the relevant drawings or method statement for all specialist work.

Project: 16 BARTHOLOMEW VILLAS, LONDON, NW5 2LL	
Project Number: 225	Date: 02/11/2017
Scale: 1:100 @A3	Checked By:

Drawing Number: P05	Drawing Status:	Revision:
Title: EXISTING ELEVATIONS - SHEET 2		
11 Waterloo Court, 10 Theed Street, London SE1 8ST +44 (0)20 7928 2092 / info@alma-nac.com		

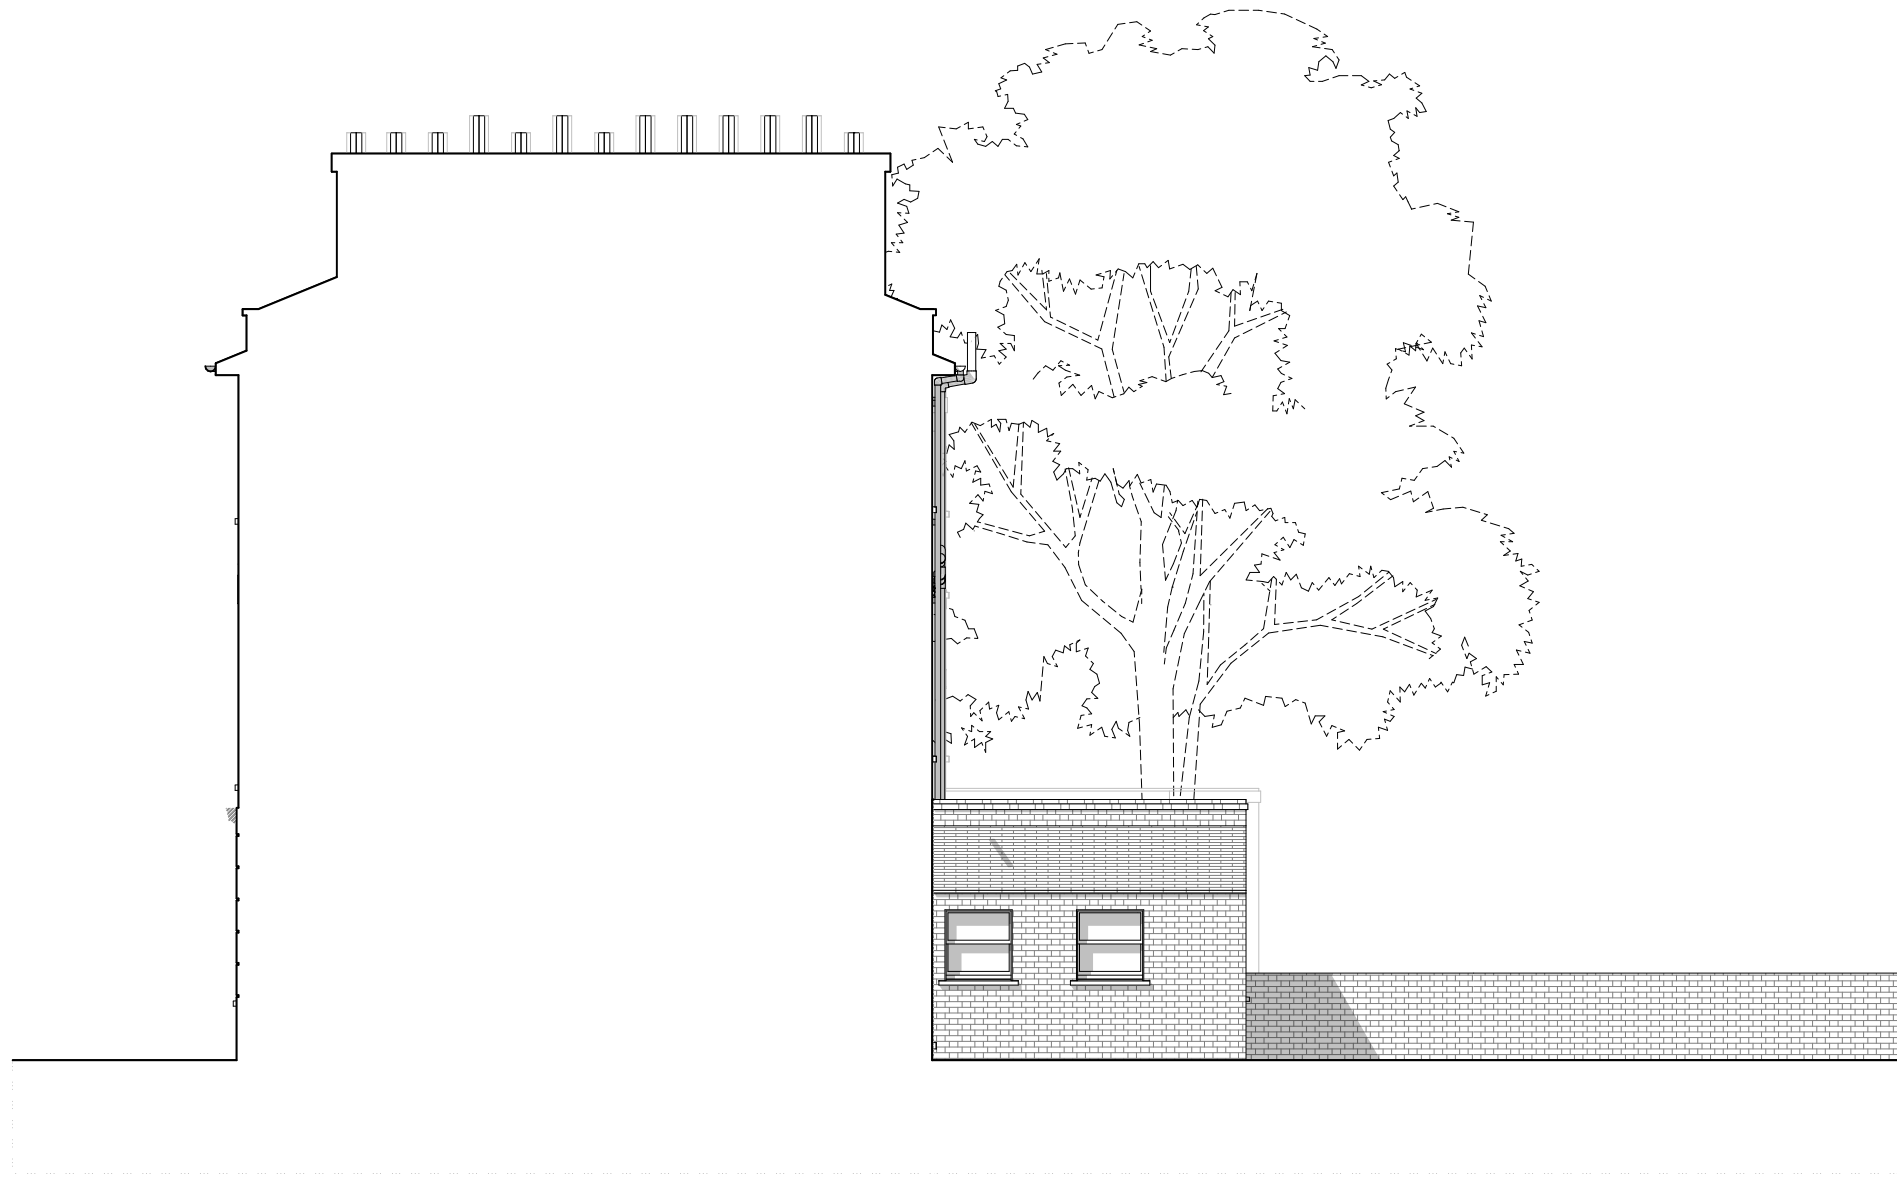

EXISTING SIDE (NORTH) ELEVATION
SCALE: 1:100@A3



Rev:	Date:	Description:	By:	Chkd:

Rev:	Date:	Description:	By:	Chkd:

The copyright of this drawing and design remains the intellectual property of the designers and may not be used without the written permission of alma-nac ltd. Do not Scale. Verify all dimensions on site before commencing work or preparing shop drawings. Report any discrepancies, errors or omissions to the designers and await further instructions before the commencement of works. All building materials, components and workmanship to comply with the appropriate public health acts, building regulations, British standards, codes of practice and the appropriate manufacturer's recommendations. Ensure all works are carried out within the prescribed hours of work and that all tools are of a non-percussive type where possible. Refer to the relevant drawings or method statement for all specialist work.

Project: 16 BARTHOLOMEW VILLAS, LONDON, NW5 2LL		
Project Number: 225	Date: 02/11/2017	
Scale: 1:100 @A3	Drawn By: SJC	Checked By: CR

Drawing Number: P06	Drawing Status: PLANNING	Revision:
Title: EXISTING ELEVATIONS - SHEET 3		
11 Waterloo Court, 10 Theed Street, London SE1 8ST +44 (0)20 7928 2092 / info@alma-nac.com		