




EAST ELEVATION
AS PROPOSED
1:100 AT A3

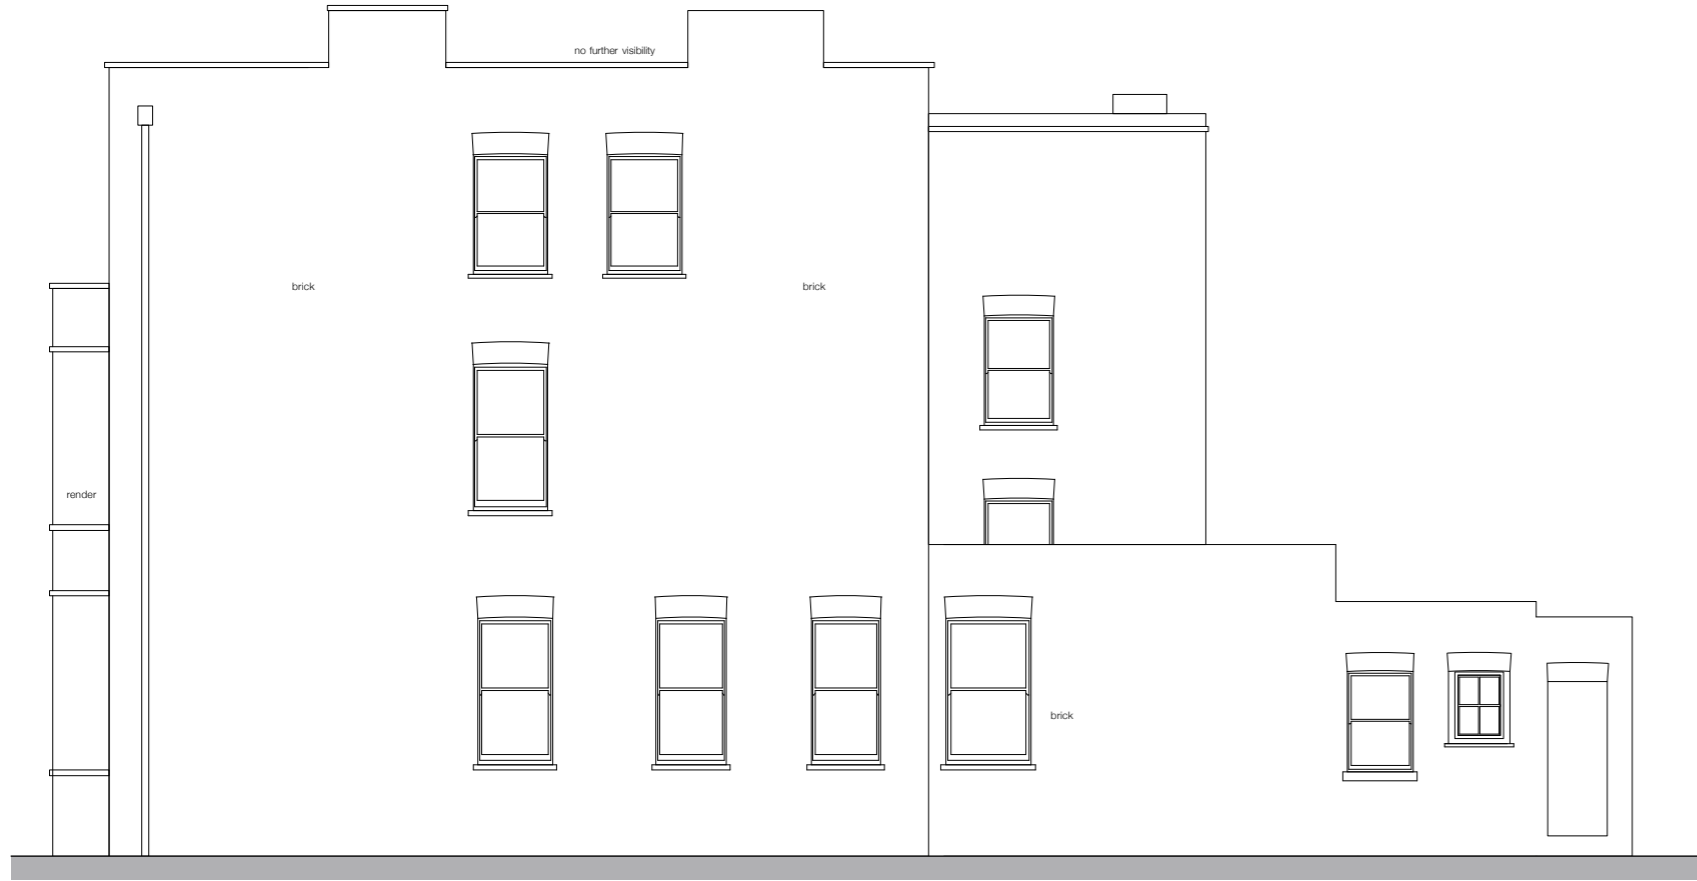

GARDEN ELEVATION
AS PROPOSED
1:100 AT A3



WEST ELEVATION
AS PROPOSED
1:100 AT A3

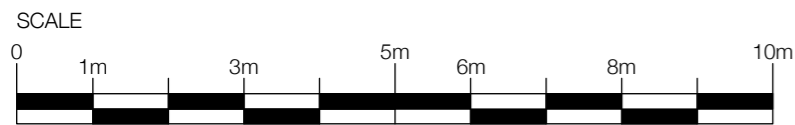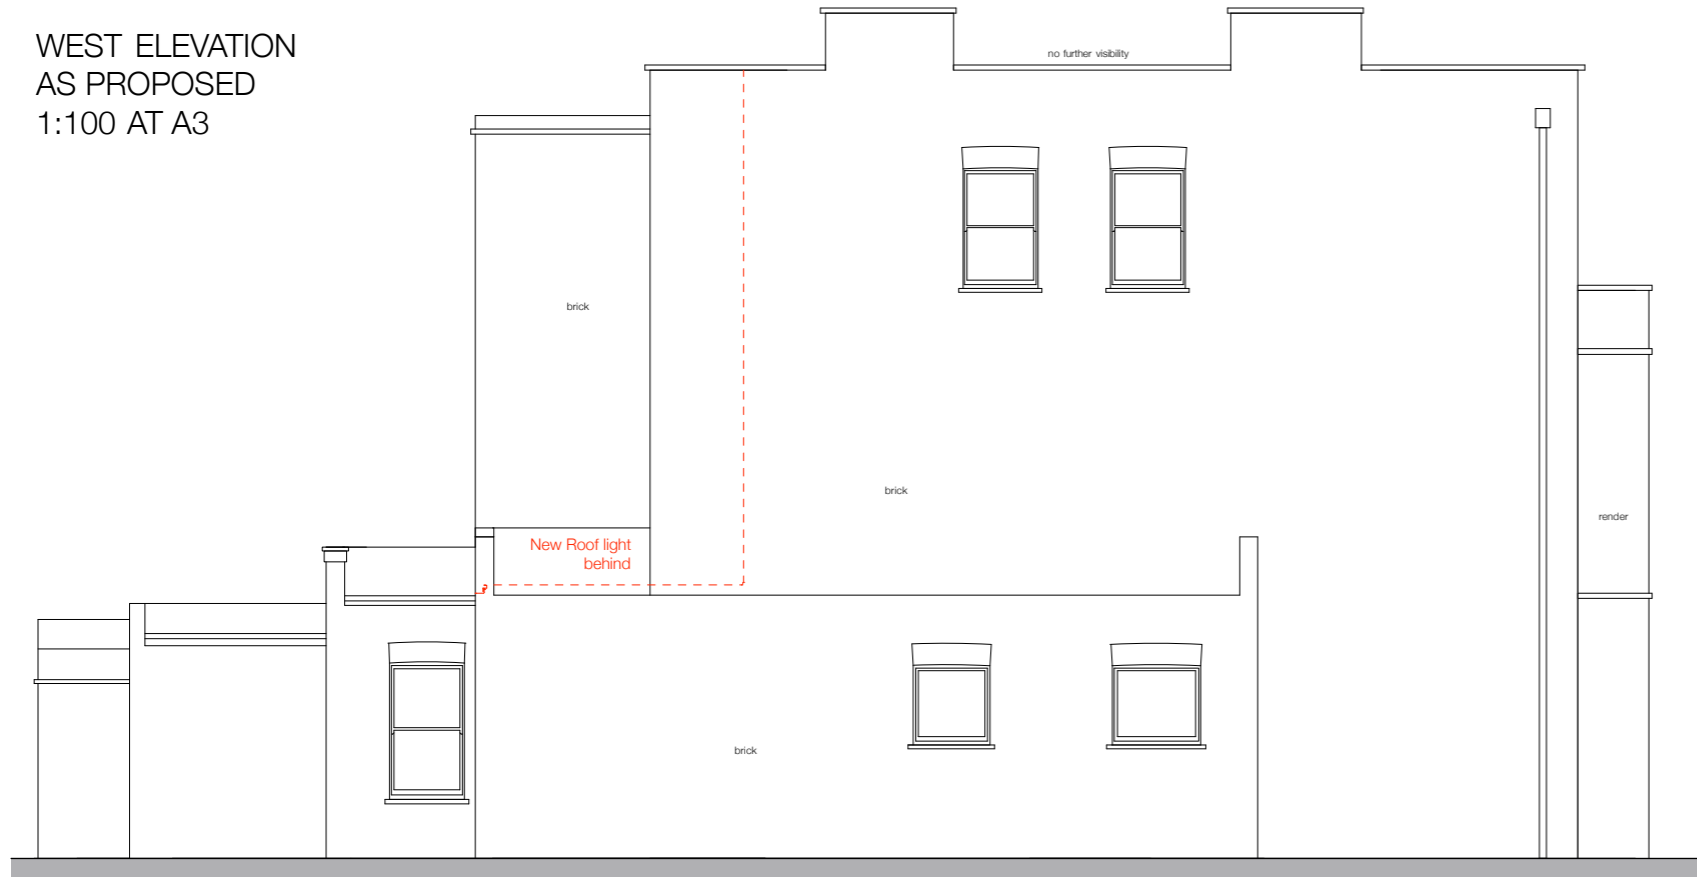

Datum 16.000m

No.	Date	By	Comments
B.	08/05/17	AC	Position of proposed rooflight shown
A.	20/04/17	AC	Proposed new external door moved to adjacent window opening position

PLANNING AMENDMENT

Status

GREENCROFT GARDENS

Mowbray Crawshaw Architects LLP

Studio 113, Curtain House, 134-148 Curtain Rd., London, EC2A 3AR
Tel: +44 (0)20 7033 3484

Title

EAST, WEST AND GARDEN ELEVATIONS
AS PROPOSED

Drawing Number

095 SKD 03

Drawn	Checked	Scale	Date	Revision
AC		1:50 @ A1 1:100 @ A3	08/05/17	B.