

General Notes

1. Dimensions are in millimetres unless stated otherwise.
2. Levels are in metres AOD unless stated otherwise.
3. Dimensions govern. Do not scale off drawing.
4. All dimensions to be verified on site before proceeding.
5. All discrepancies to be notified in writing to Make Limited.


© Make Limited 2015

Rev	Date	Reason For Issue	Chk
03	29.11.17	S.73 Minor amendment	KG
02	18.07.17	S.73 Minor amendment	KG
01	02.11.16	Planning submission	KG
00	12.08.16	Planning submission	KG

PLANNING
DRAWING STATUS

make
32 Cleveland Street,
London, W1T 4JY
tel +44 (0) 20 7636 5151
info@makearchitects.com
www.makearchitects.com

Client
Mr M Namaki
56 Cumberland Terrace
London
NW1 4HJ

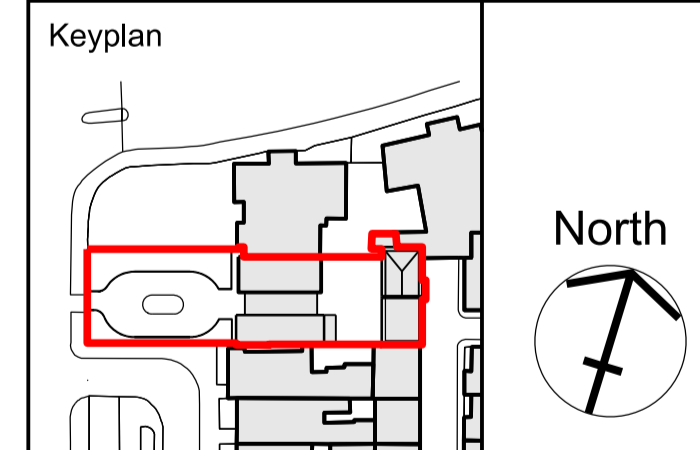


Project
**Gloucester Lodge
Regents Park**

Drawing Title
**Demolition drawing
Lower Ground Floor Plan**

Scale 1:50 / 100 Paper Size @A1/ A3 Date 10.07.15

Project No. 1202	Draw No. PD1499	Rev No. 03
----------------------------	---------------------------	----------------------

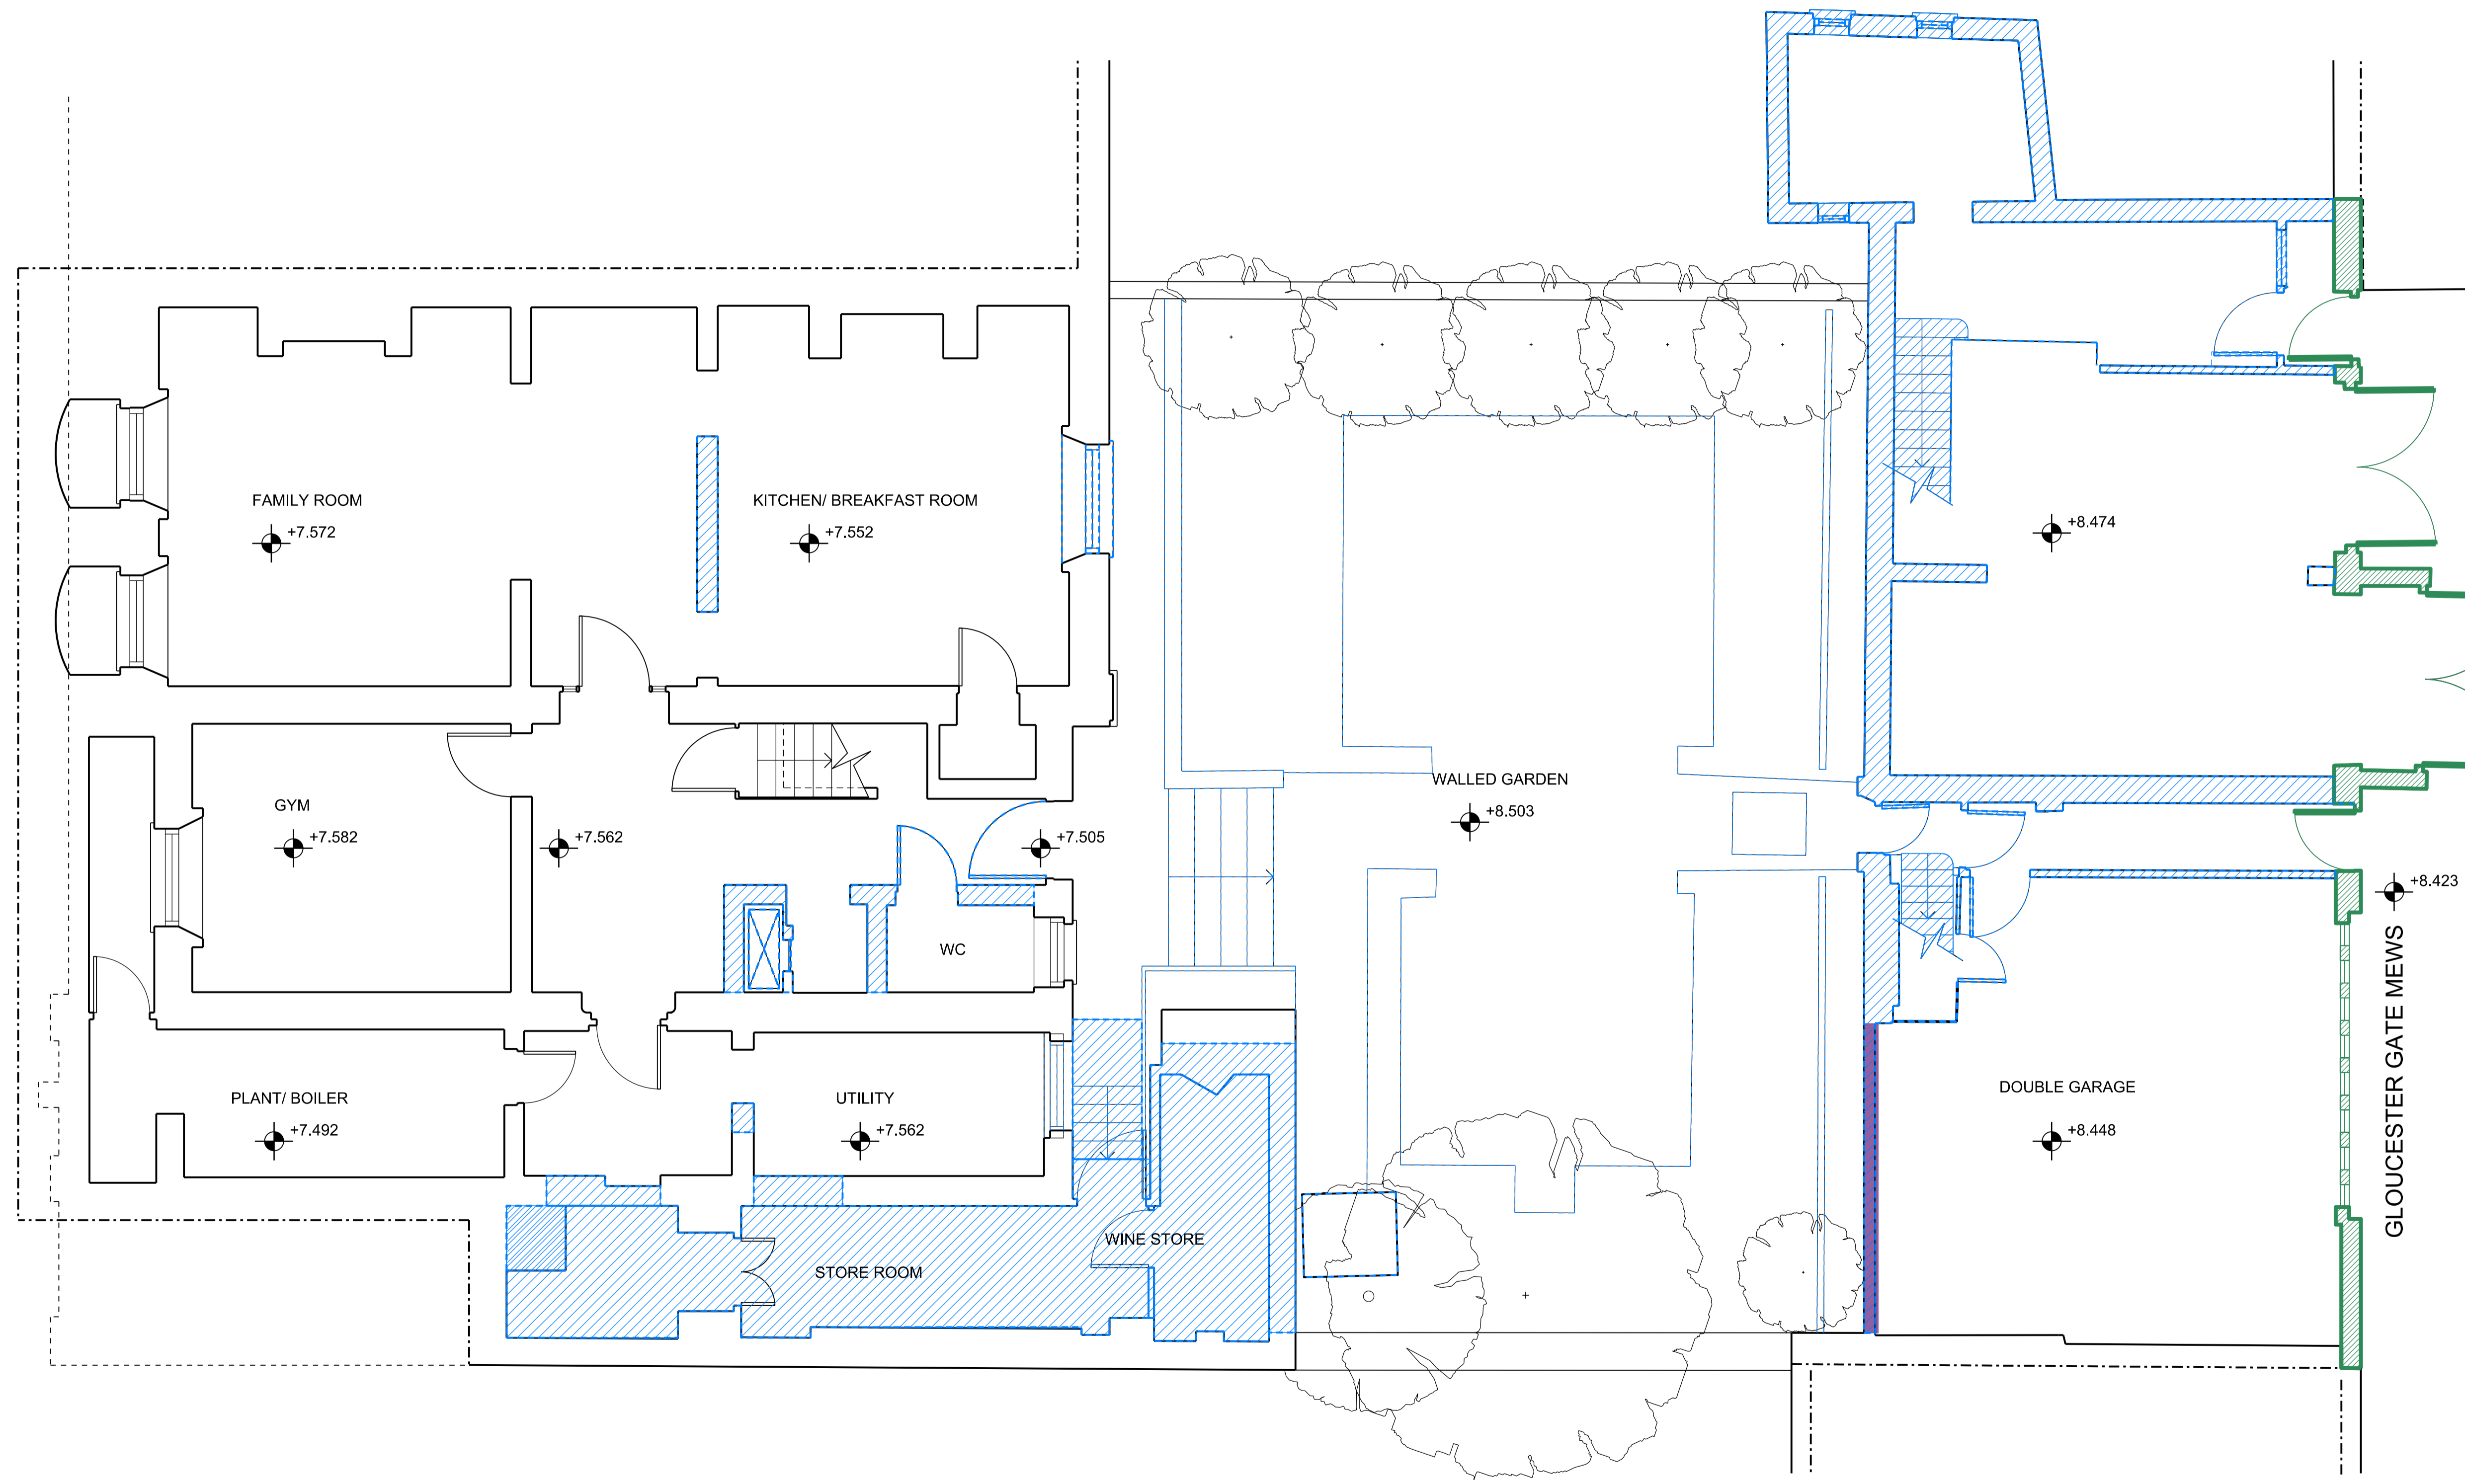

Area to be demolished
 Retention

01 Demolition lower ground floor plan
1:50

