

- General Notes
1. Dimensions are in millimetres unless stated otherwise.
 2. Levels are in metres AOD unless stated otherwise.
 3. Dimensions govern. Do not scale off drawing.
 4. All dimensions to be verified on site before proceeding.
 5. All discrepancies to be notified in writing to Make Limited.

© Make Limited 2015

Rev	Date	Reason For Issue	Chk
03	29.11.17	S.73 Minor amendment	KG
02	18.07.17	S.73 Minor amendment	KG
01	12.08.16	Planning submission	KG

PLANNING

DRAWING STATUS


make

32 Cleveland Street,
London, W1T 4JY

tel +44 (0) 20 7636 5151

info@makearchitects.com
www.makearchitects.com

Client
Mr M Namaki
56 Cumberland Terrace
London
NW1 4HJ

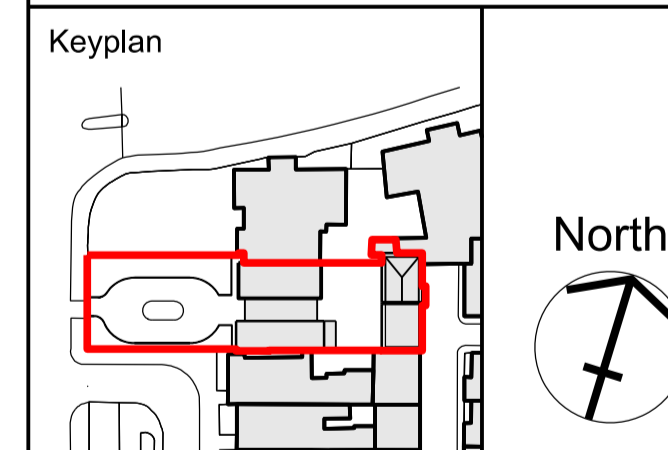


Project
Gloucester Lodge
Regents Park

Drawing Title
Demolition drawing
Ground Floor Plan

Scale 1:50/100 Paper Size @A1/ A3 Date 10.07.15

Project No. 1202	Draw No. PD1500	Rev No. 03
---------------------	--------------------	---------------

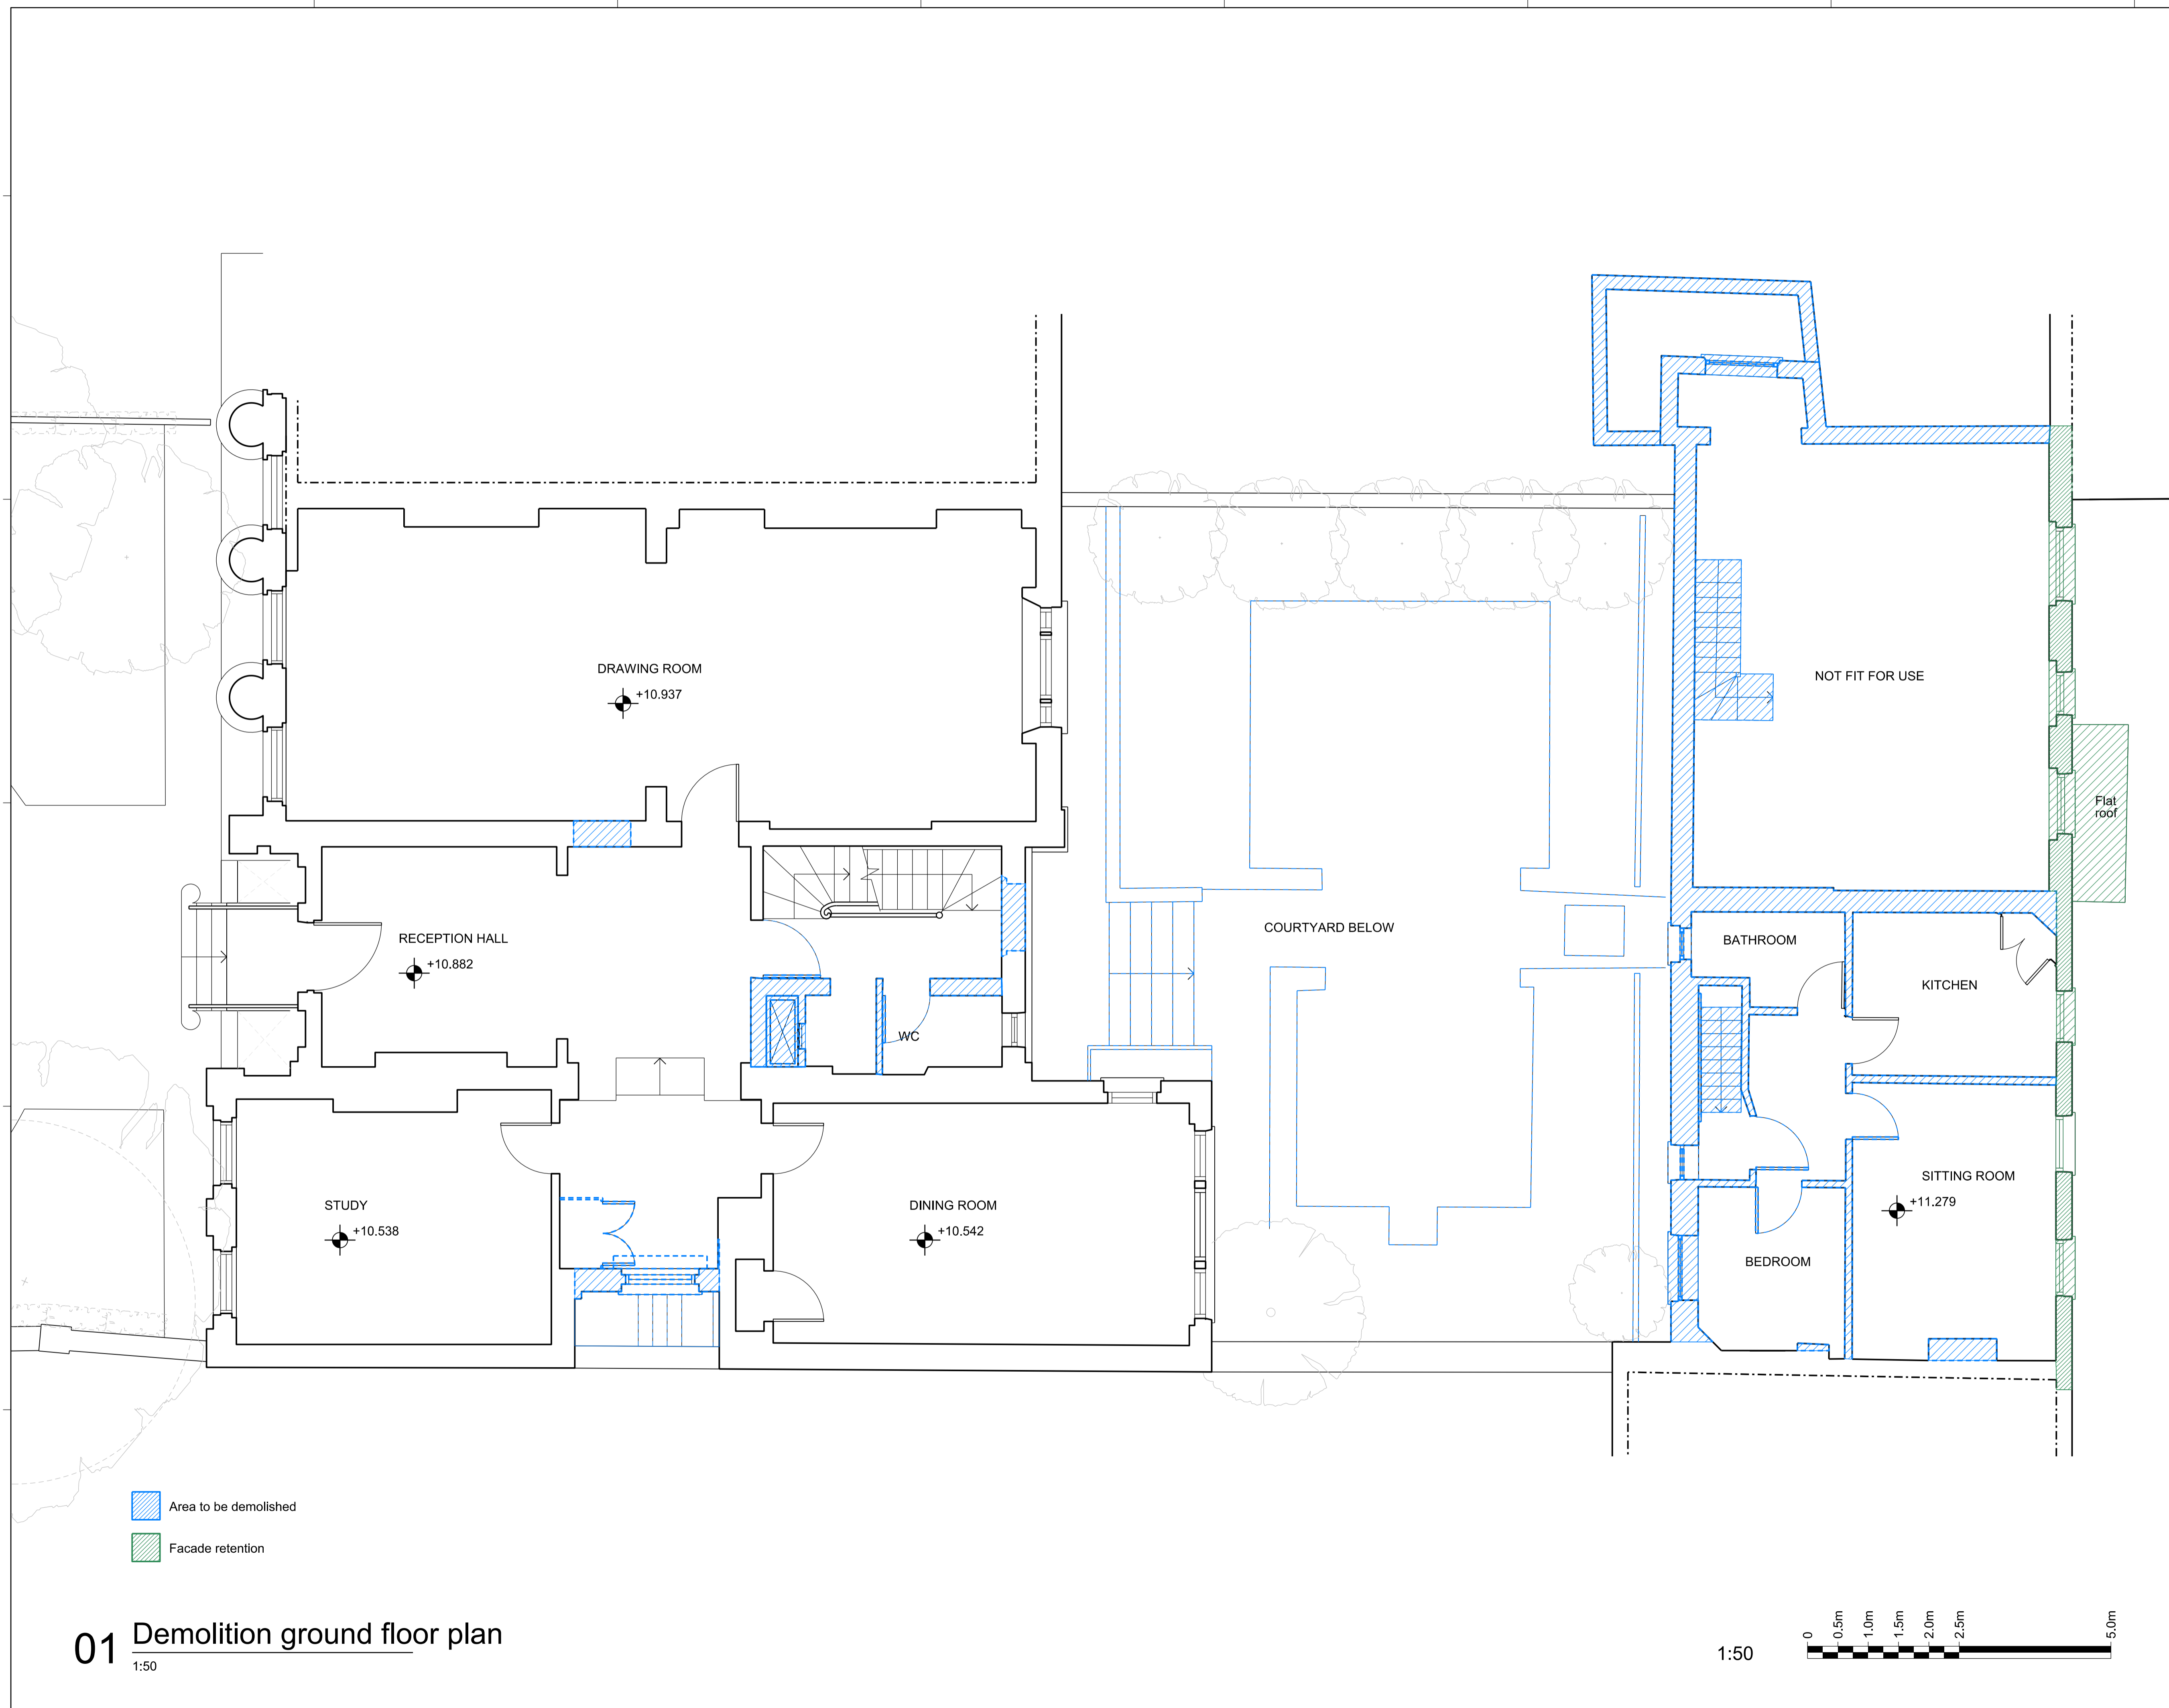

- Area to be demolished
- Facade retention

01 Demolition ground floor plan

1:50

1:50

