

- General Notes
1. Dimensions are in millimetres unless stated otherwise.
 2. Levels are in metres AOD unless stated otherwise.
 3. Dimensions govern. Do not scale off drawing.
 4. All dimensions to be verified on site before proceeding.
 5. All discrepancies to be notified in writing to Make Limited.

© Make Limited 2015

Rev	Date	Reason For Issue	Chk
02	29.11.17	S.73 Minor amendment	KG
01	18.07.17	S.73 Minor amendment	KG
00	12.08.16	Planning submission	KG

PLANNING

DRAWING STATUS


make

32 Cleveland Street,
London, W1T 4JY

tel +44 (0) 20 7636 5151

info@makearchitects.com
www.makearchitects.com

Client
Mr M Namaki
56 Cumberland Terrace
London
NW1 4HJ

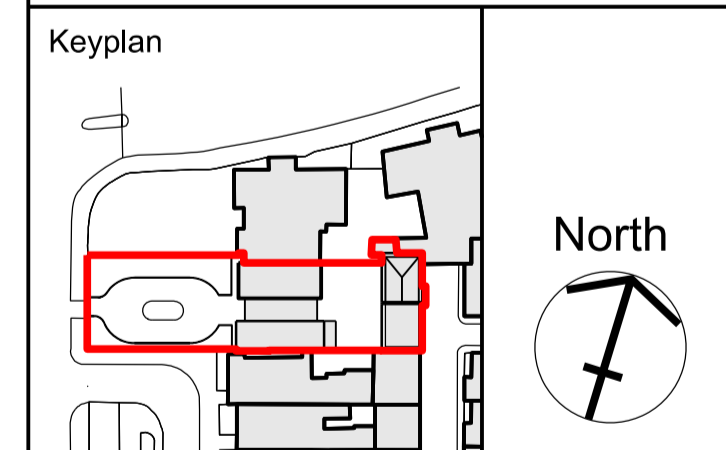


Project
Gloucester Lodge
Regents Park

Drawing Title
Demolition
First Floor Plan

Scale Paper Size Date
1:50 / 100 @A1/ A3 10.07.15

Project No. Draw No. Rev No.
1202 PE1501 02

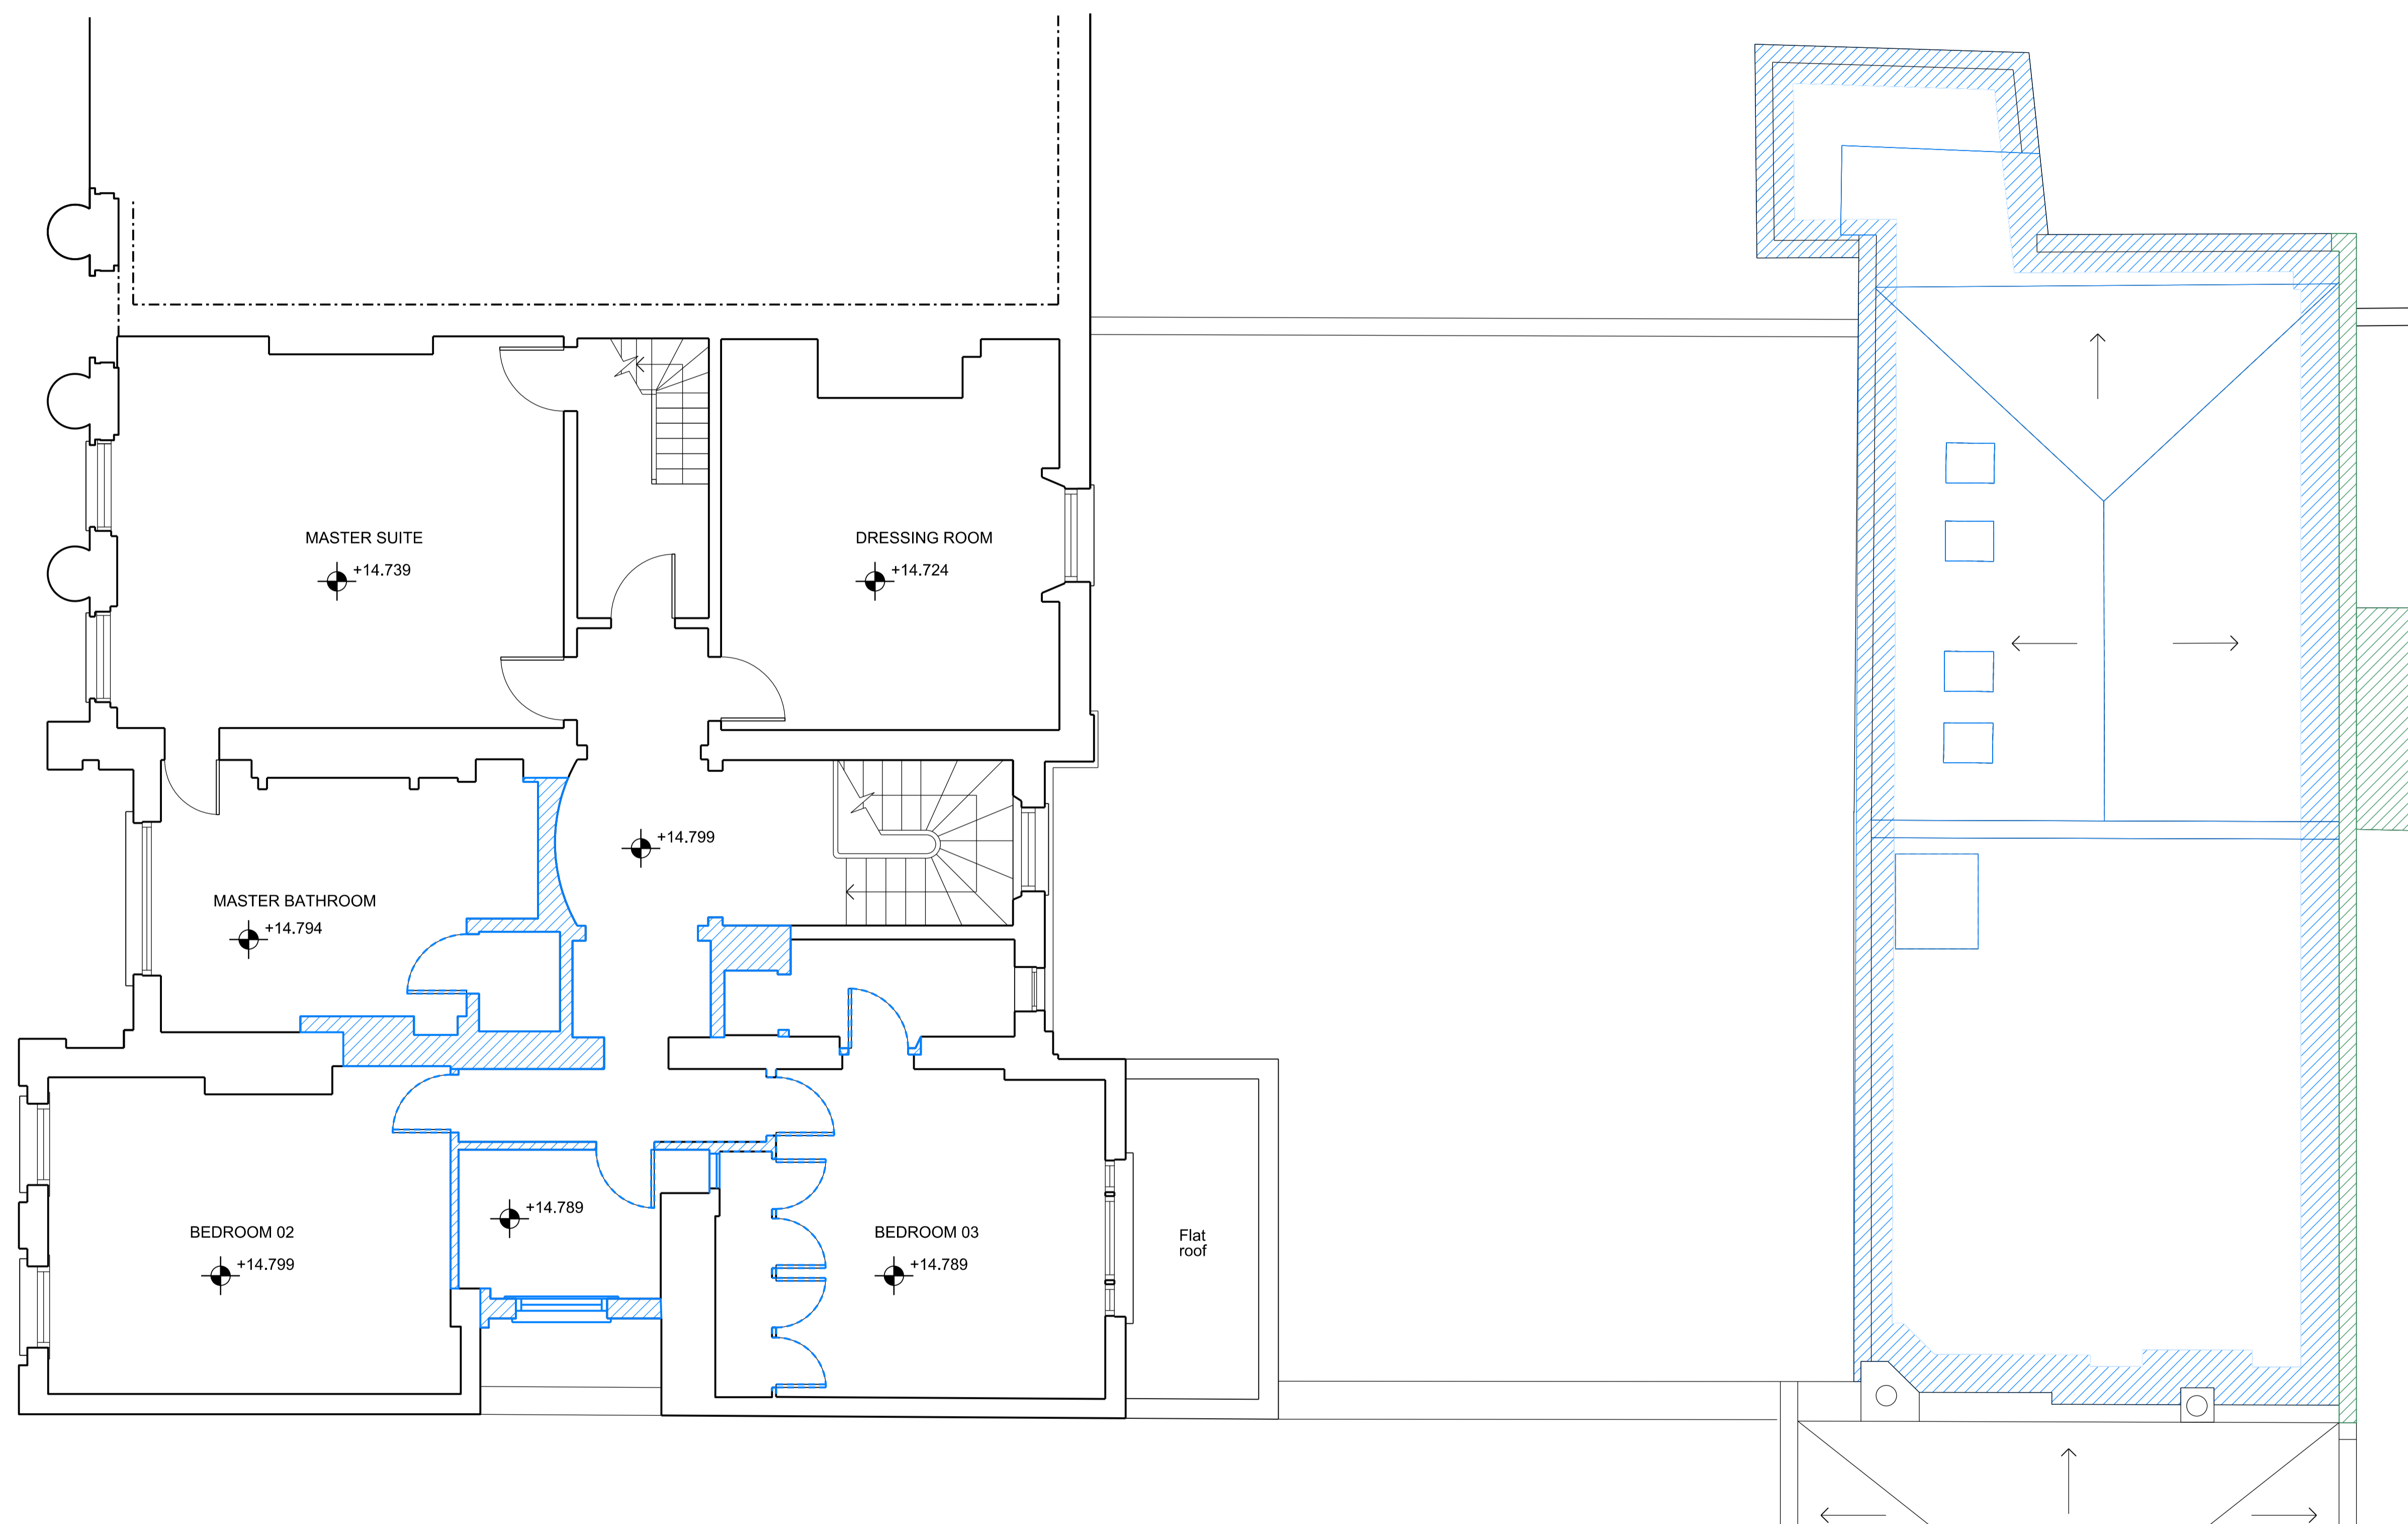

- Area to be demolished
- Facade retention

01 Demolition first floor plan

1:50

1:50

