

01  
PD2205

01  
PD2204

01  
PD2200

General Notes

1. Dimensions are in millimetres unless stated otherwise.
2. Levels are in metres AOD unless stated otherwise.
3. Dimensions govern. Do not scale off drawing.
4. All dimensions to be verified on site before proceeding.
5. All discrepancies to be notified in writing to Make Limited.

© Make Limited 2015

04	29.11.17	S.73 Minor amendment	KG
03	18.07.17	S.73 Minor amendment	KG
02	12.08.16	Planning submission	KG
01	18.07.16	For Pre-application	JC
00	30.06.16	For Pre-application	JC
Rev	Date	Reason For Issue	Chk


### PLANNING

DRAWING STATUS

## make

32 Cleveland Street,  
London, W1T 4JY  
tel +44 (0) 20 7636 5151  
info@makearchitects.com  
www.makearchitects.com

Client  
**Mr M Namaki**  
56 Cumberland Terrace  
London  
NW1 4HJ

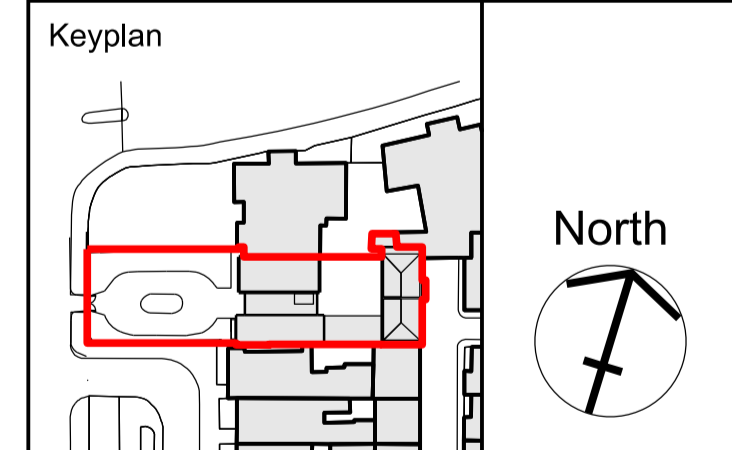

Project  
**Gloucester Lodge**  
Regents Park

Drawing Title  
**Proposed**  
Ground Floor Plan

Scale Paper Size Date  
1:50 / 100 @A1/ A3 10.07.15

Project No.	Draw No.	Rev No.
1202	PD2000	04


Please refer to drawing PD2000A

01  
PD2100

01  
PD2202

01  
PD2201

02  
PD2101

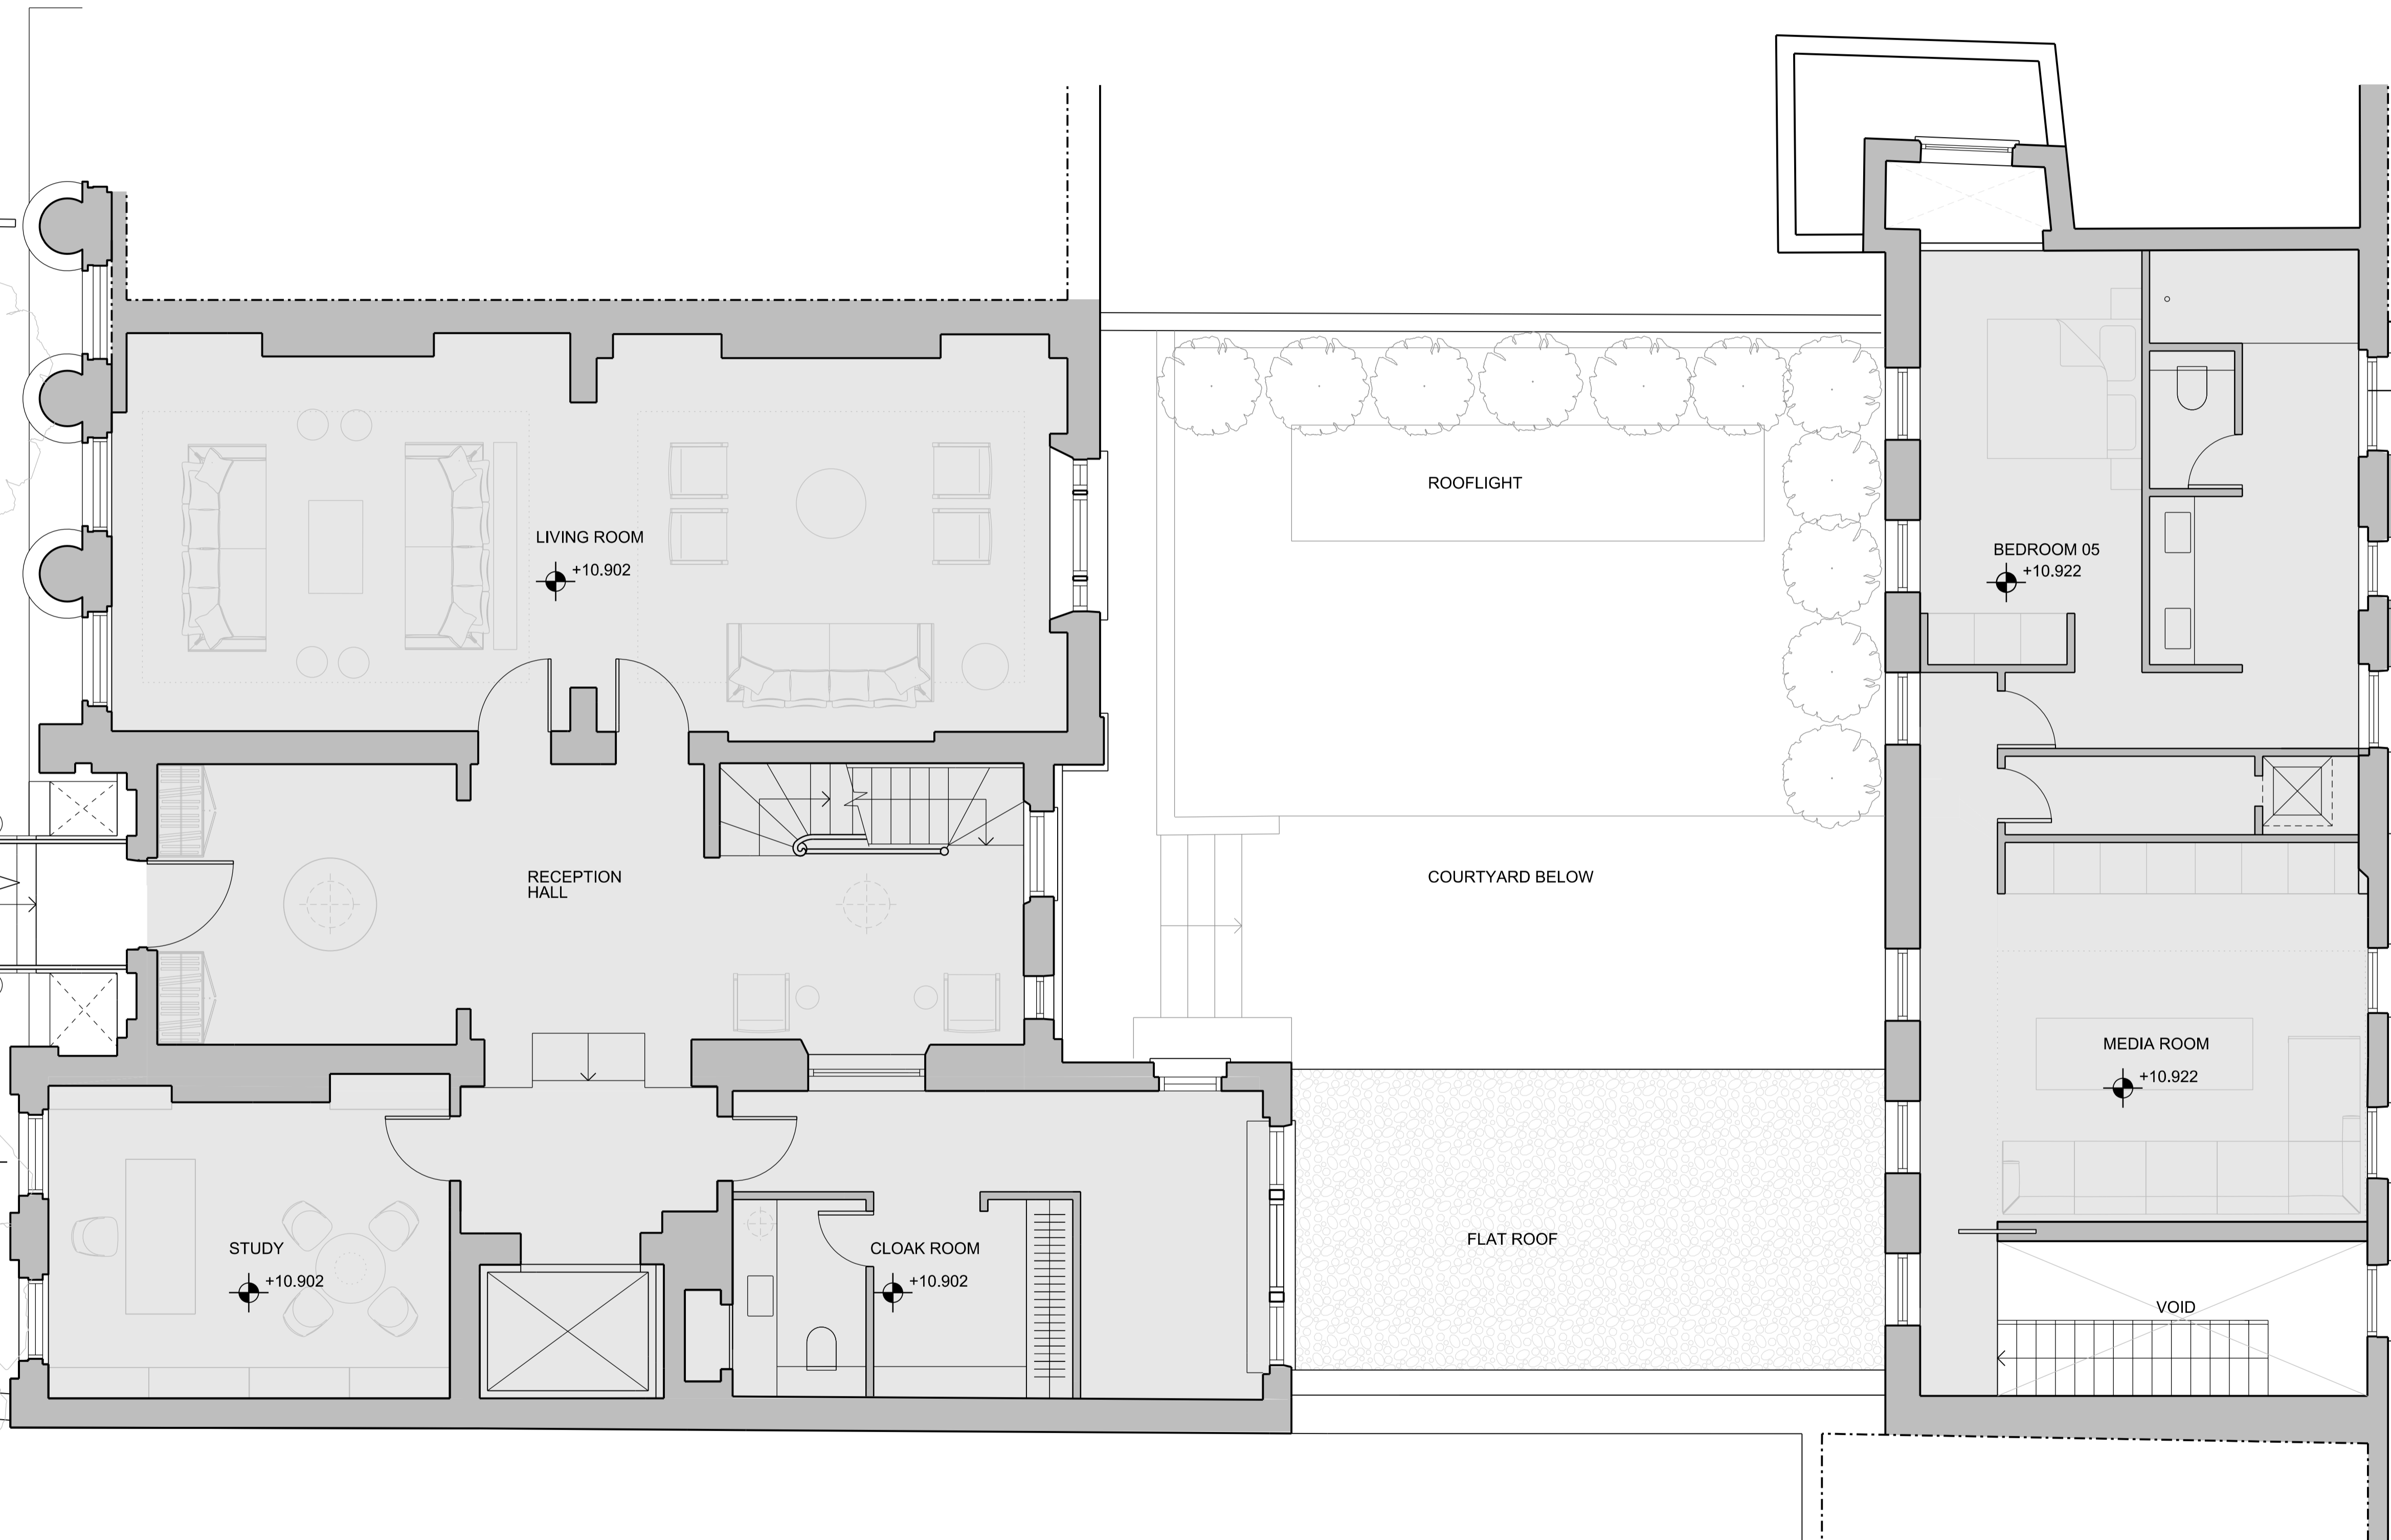

**01 Proposed ground floor plan**  
1:50

