


Notes:

1. New Sixth Floor office flat roof with light grey single ply roof covering.
2. Existing Sixth Floor office pitched roof with new light grey single ply roof covering.
3. Existing stair core roof.
4. New lift overrun with light grey single ply roof covering.
5. Existing no. 52 Tottenham Street brick chimney.
6. New ductwork wrapped with matt vinyl. Colour: Light grey, RAL: 9006 to match roof finish.
7. New Fifth Floor plant enclosure.
8. New roof parapet with PPC metal capping. Colour: Light grey, RAL: 9006.
9. New PPC metal clad overhanging roof. Colour: Light grey, RAL: 9006.
10. New metal Cat ladder for roof access.
11. New mansafe system.

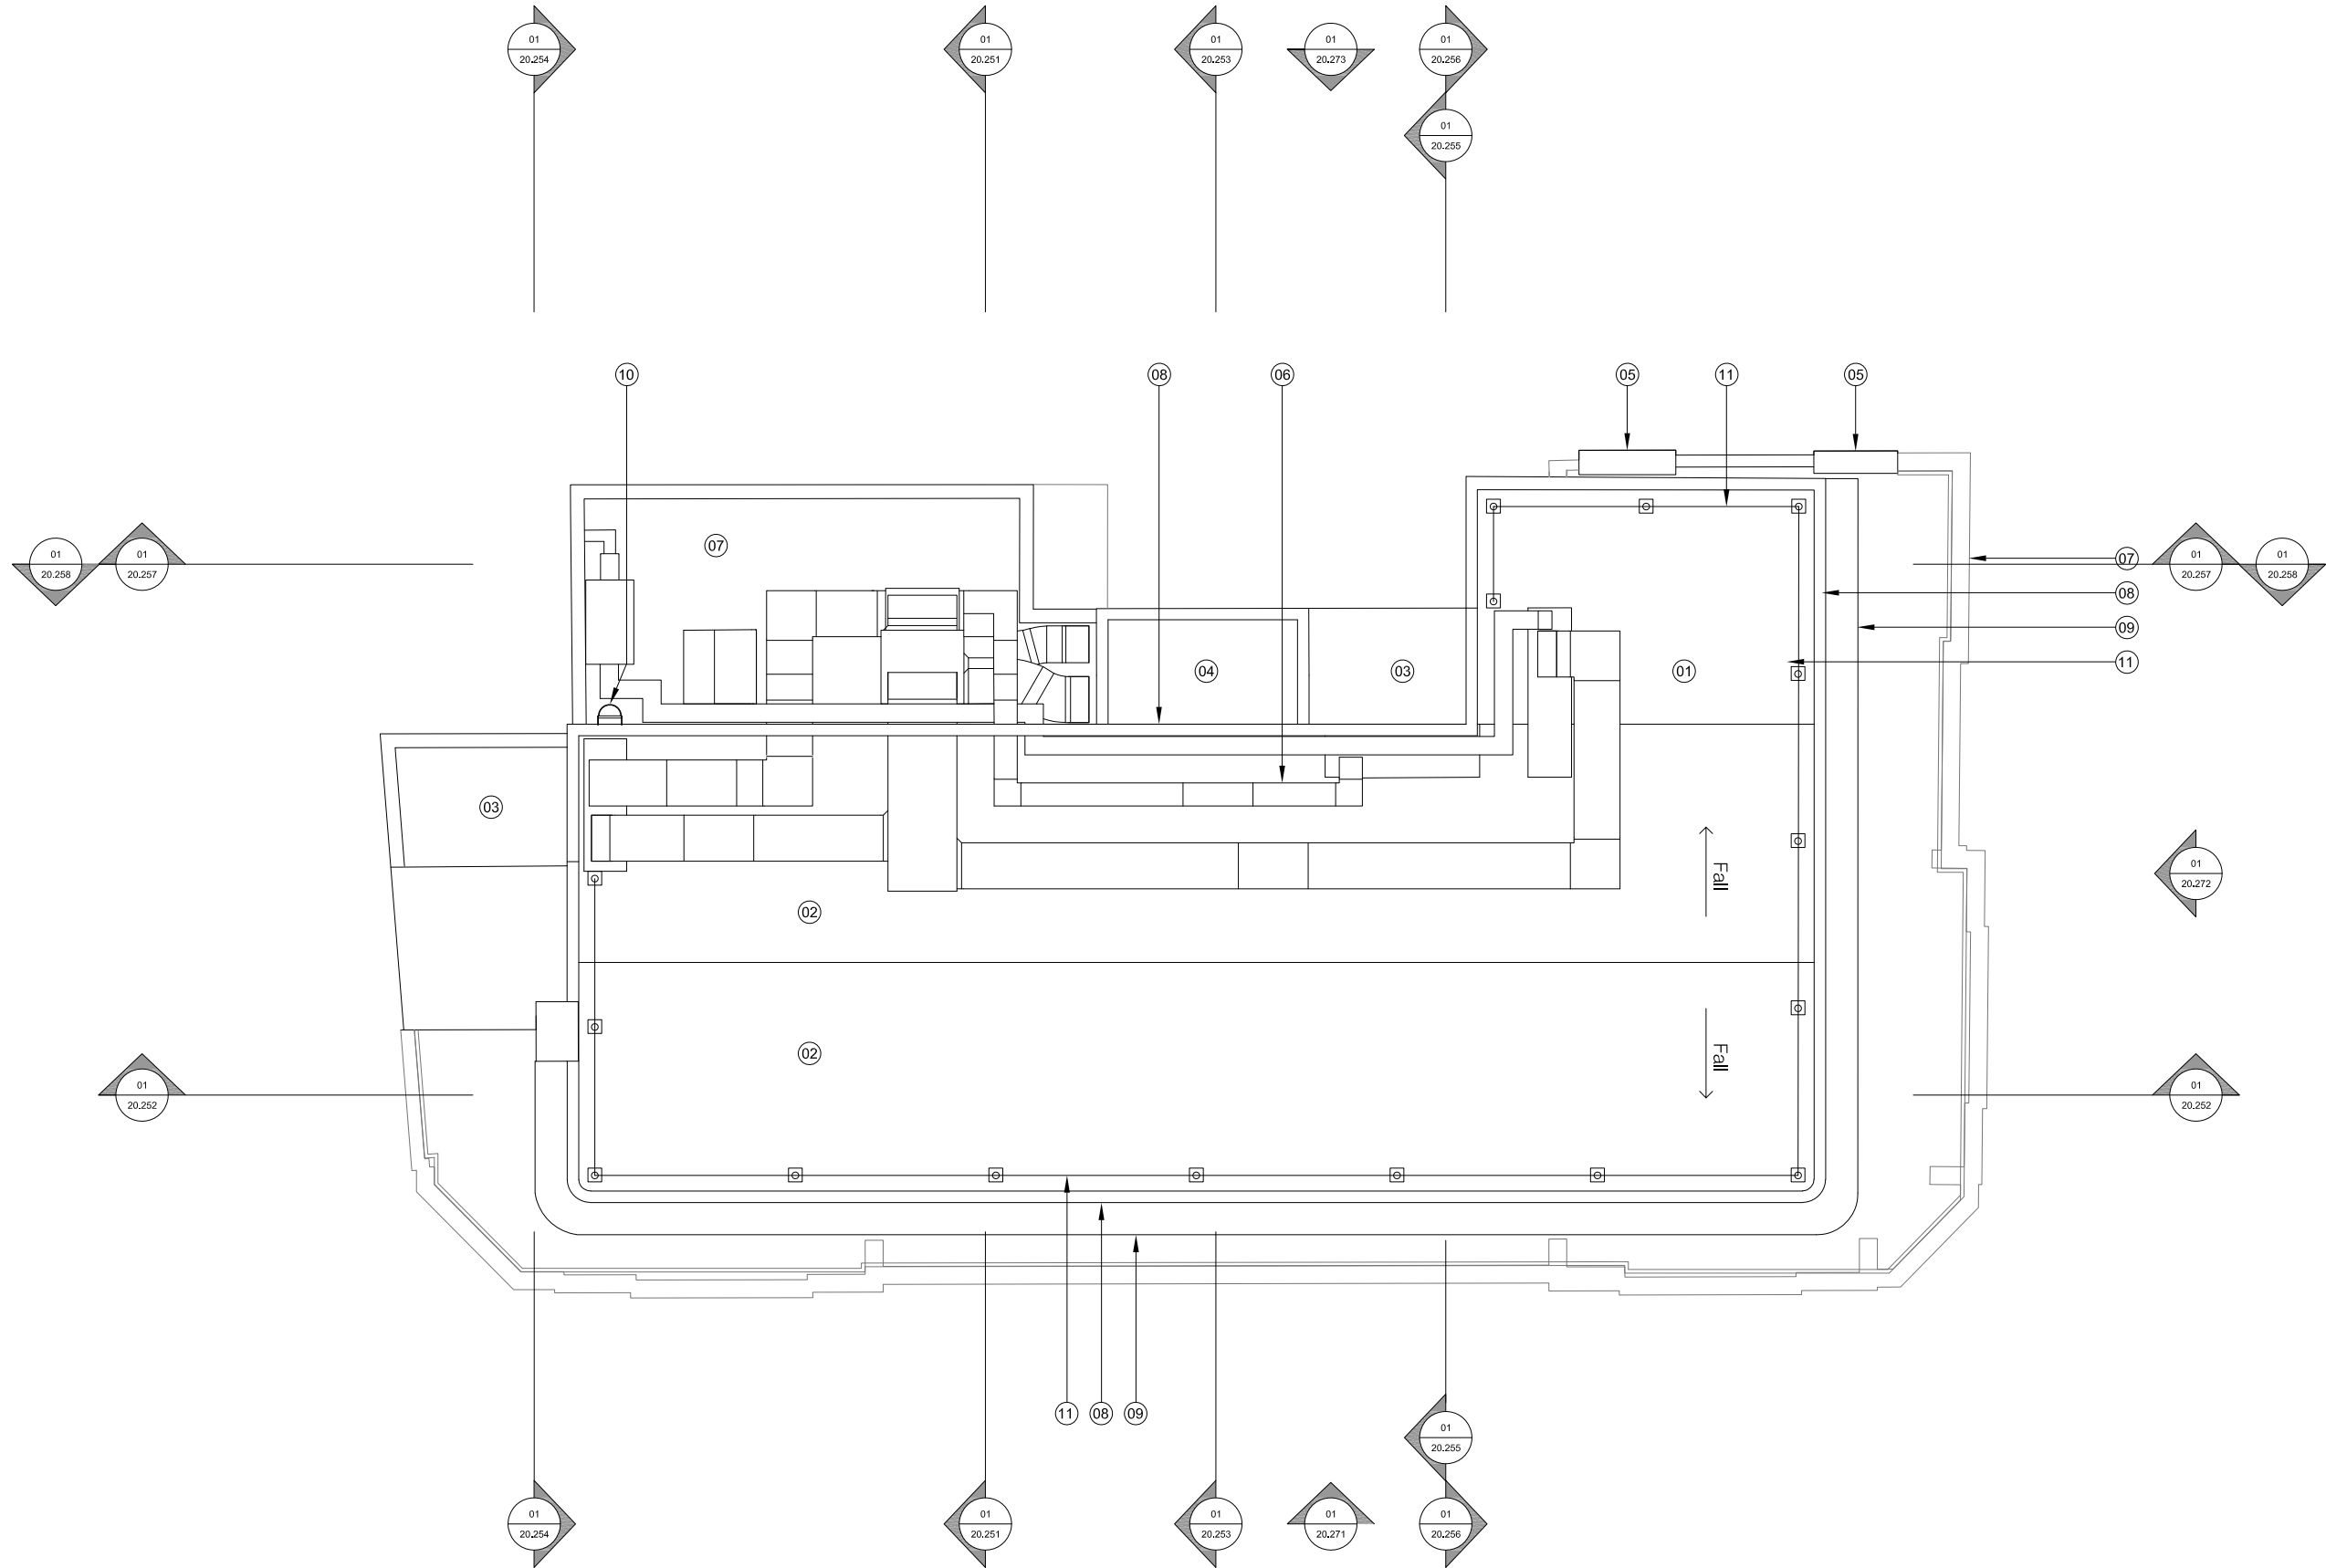

01 Proposed Sixth Floor Plan
20.208 Scale 1:150 @ A3

For Planning

Rev.	Description.	By	Date
P1	For Planning	TM	20.12.16

Client
BC Noho Limited

Project
Cleveland Street

Title
Proposed Roof Plan

Project No.	Drawing No.	Rev.
1621	20.209	P1
Scale	1:75 @ A1	1:150 @ A3
Drawn	Checked	Date
TM	TL	07.11.16

Do not scale from this drawing. The Contractor is to take and check all dimensions on site before work commences. Discrepancies must be reported to the Architect. Subcontractors must verify all dimensions on site before making a shop drawing or commencing manufacturing. This drawing is copyright. ©