


Key Plan, Scale 1:1250

Legend:

- Proposed Key
- Boundary Line
- Existing Skirting
- Proposed Skirting

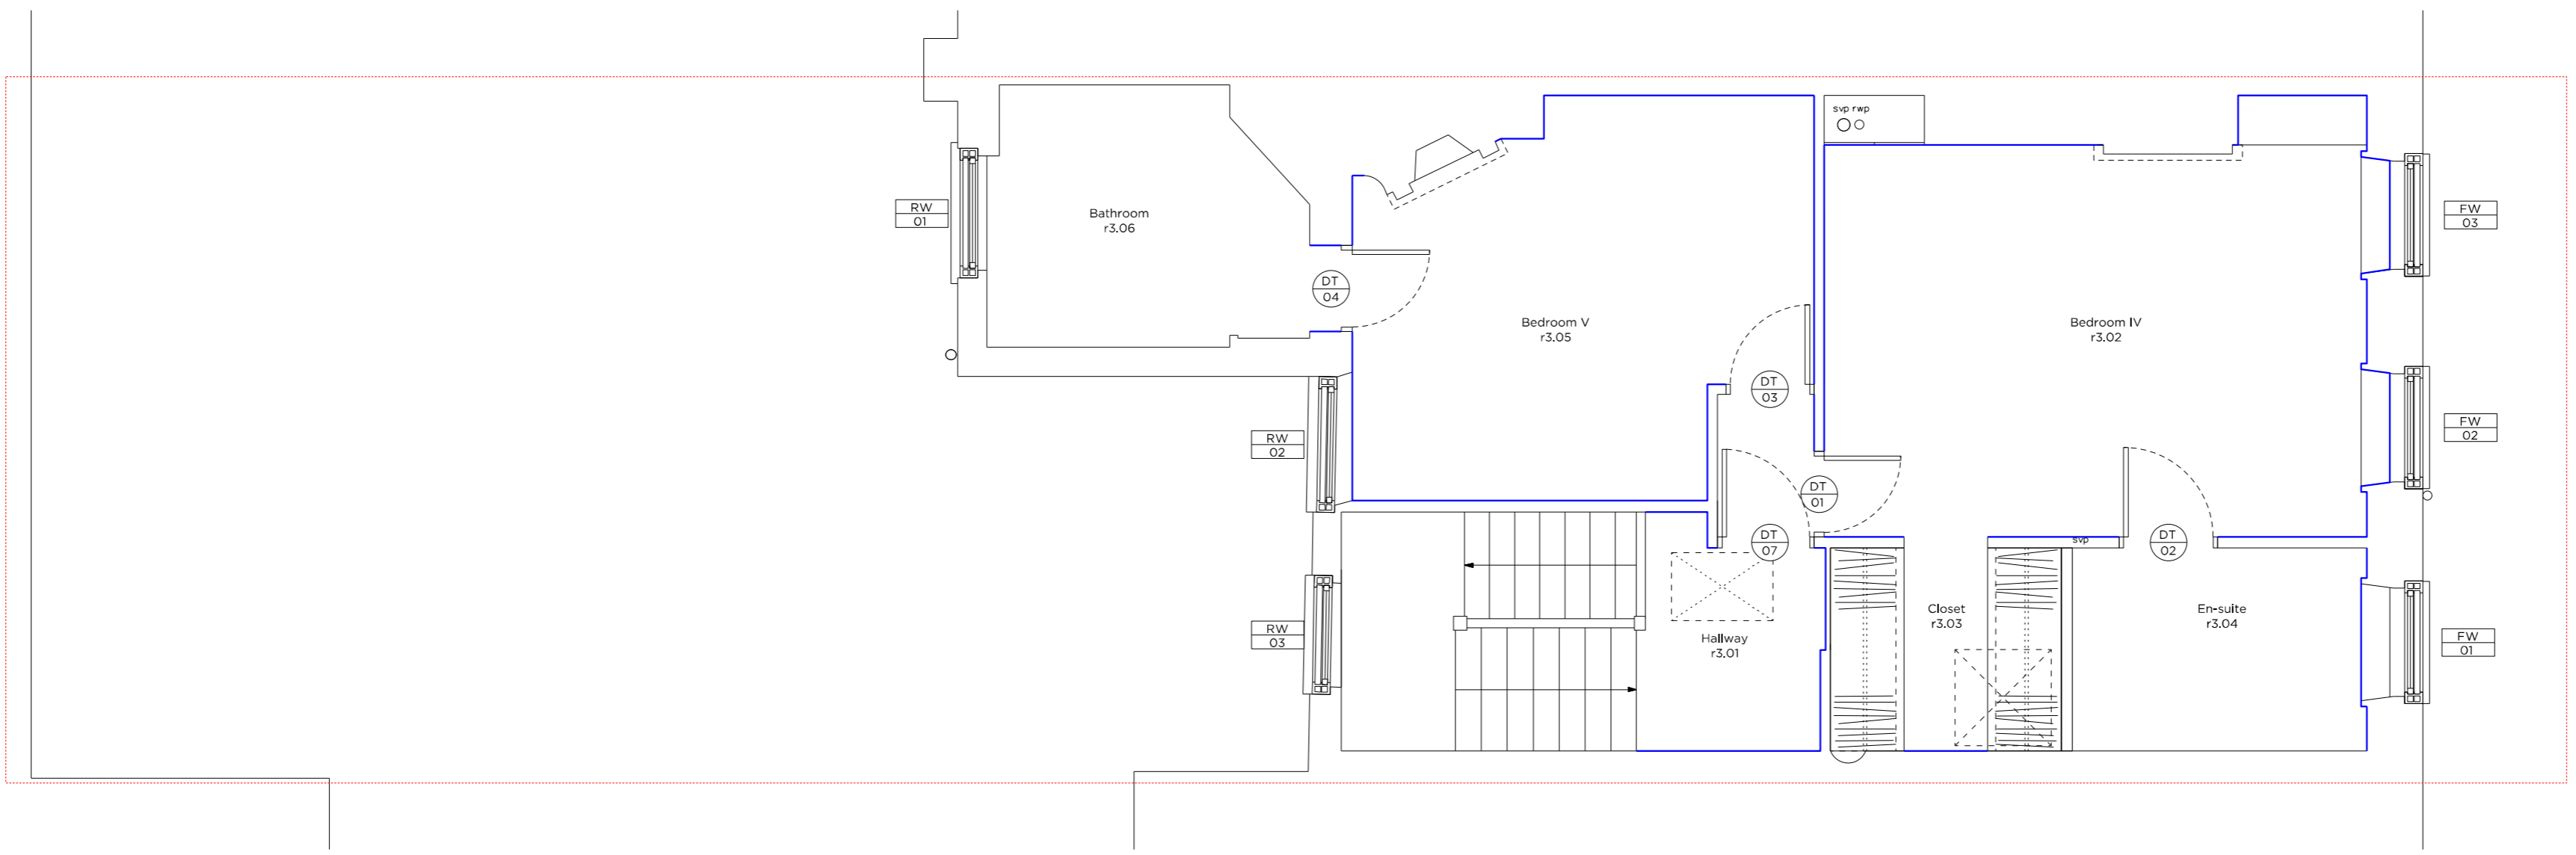

PLANNING

Project No. 17103
 Client GFZ Investments Ltd.
 Date January 2018
 Scale 1:50 @ A2
 Project 34 Great James Street

Drawing Title: Third Floor Plan - Skirting
 Drawing No. 200_105 Rev. -

Drawn	Approved	Signed
TMC	MW	

Marek Wojciechowski Architects
 66-68 Margaret Street W1W 8SR T. 020 7580 9336 www.mw-a.co.uk

Copyright Marek Wojciechowski Architects Limited. No implied license exists. This drawing should not be used to calculate areas for the purposes of valuation. All dimensions to be checked on site by the contractor and such dimensions to be their responsibility. Do not scale drawings. All work must comply with relevant British Standards and Building Regulations requirements. Drawing errors and omissions to be reported to the architect.