



SECTION X - X

**PROPOSED**


- EXISTING STRUCTURE
- NEW CONSTRUCTION
- DEMOLITION

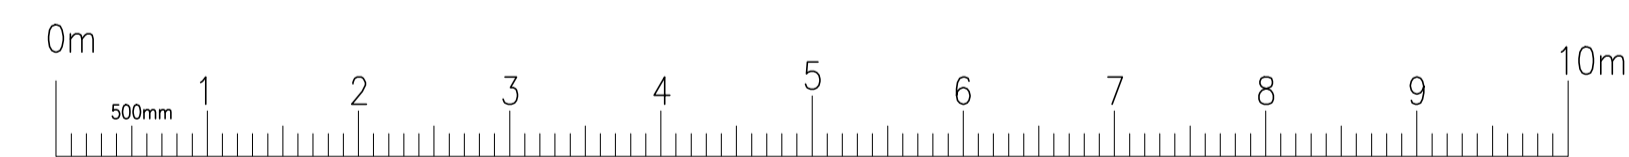

SCALE 1 : 50

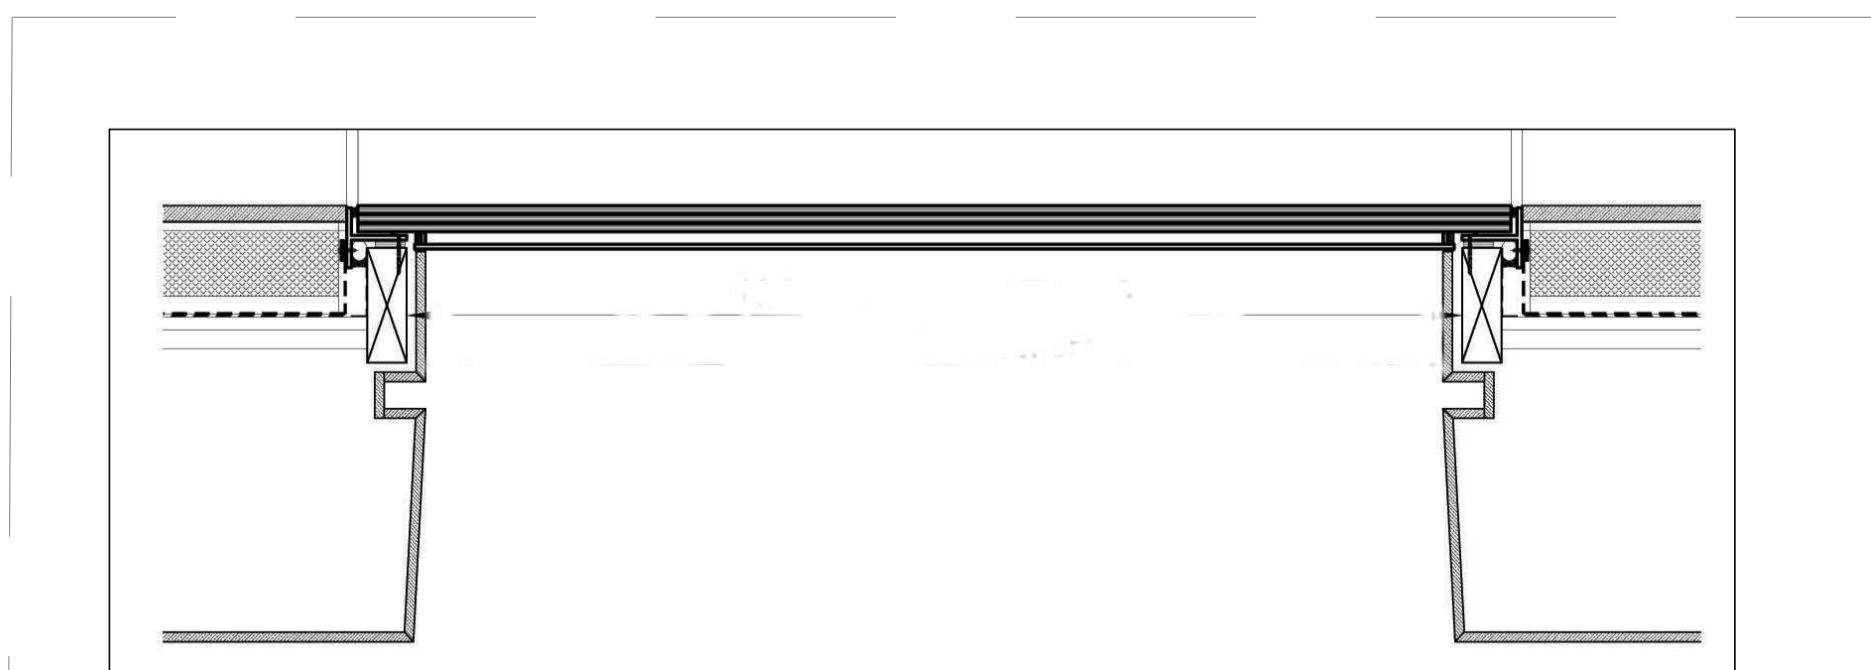

SECTION THROUGH NEW FLAT GLASS ROOF  
SCALE 1:10

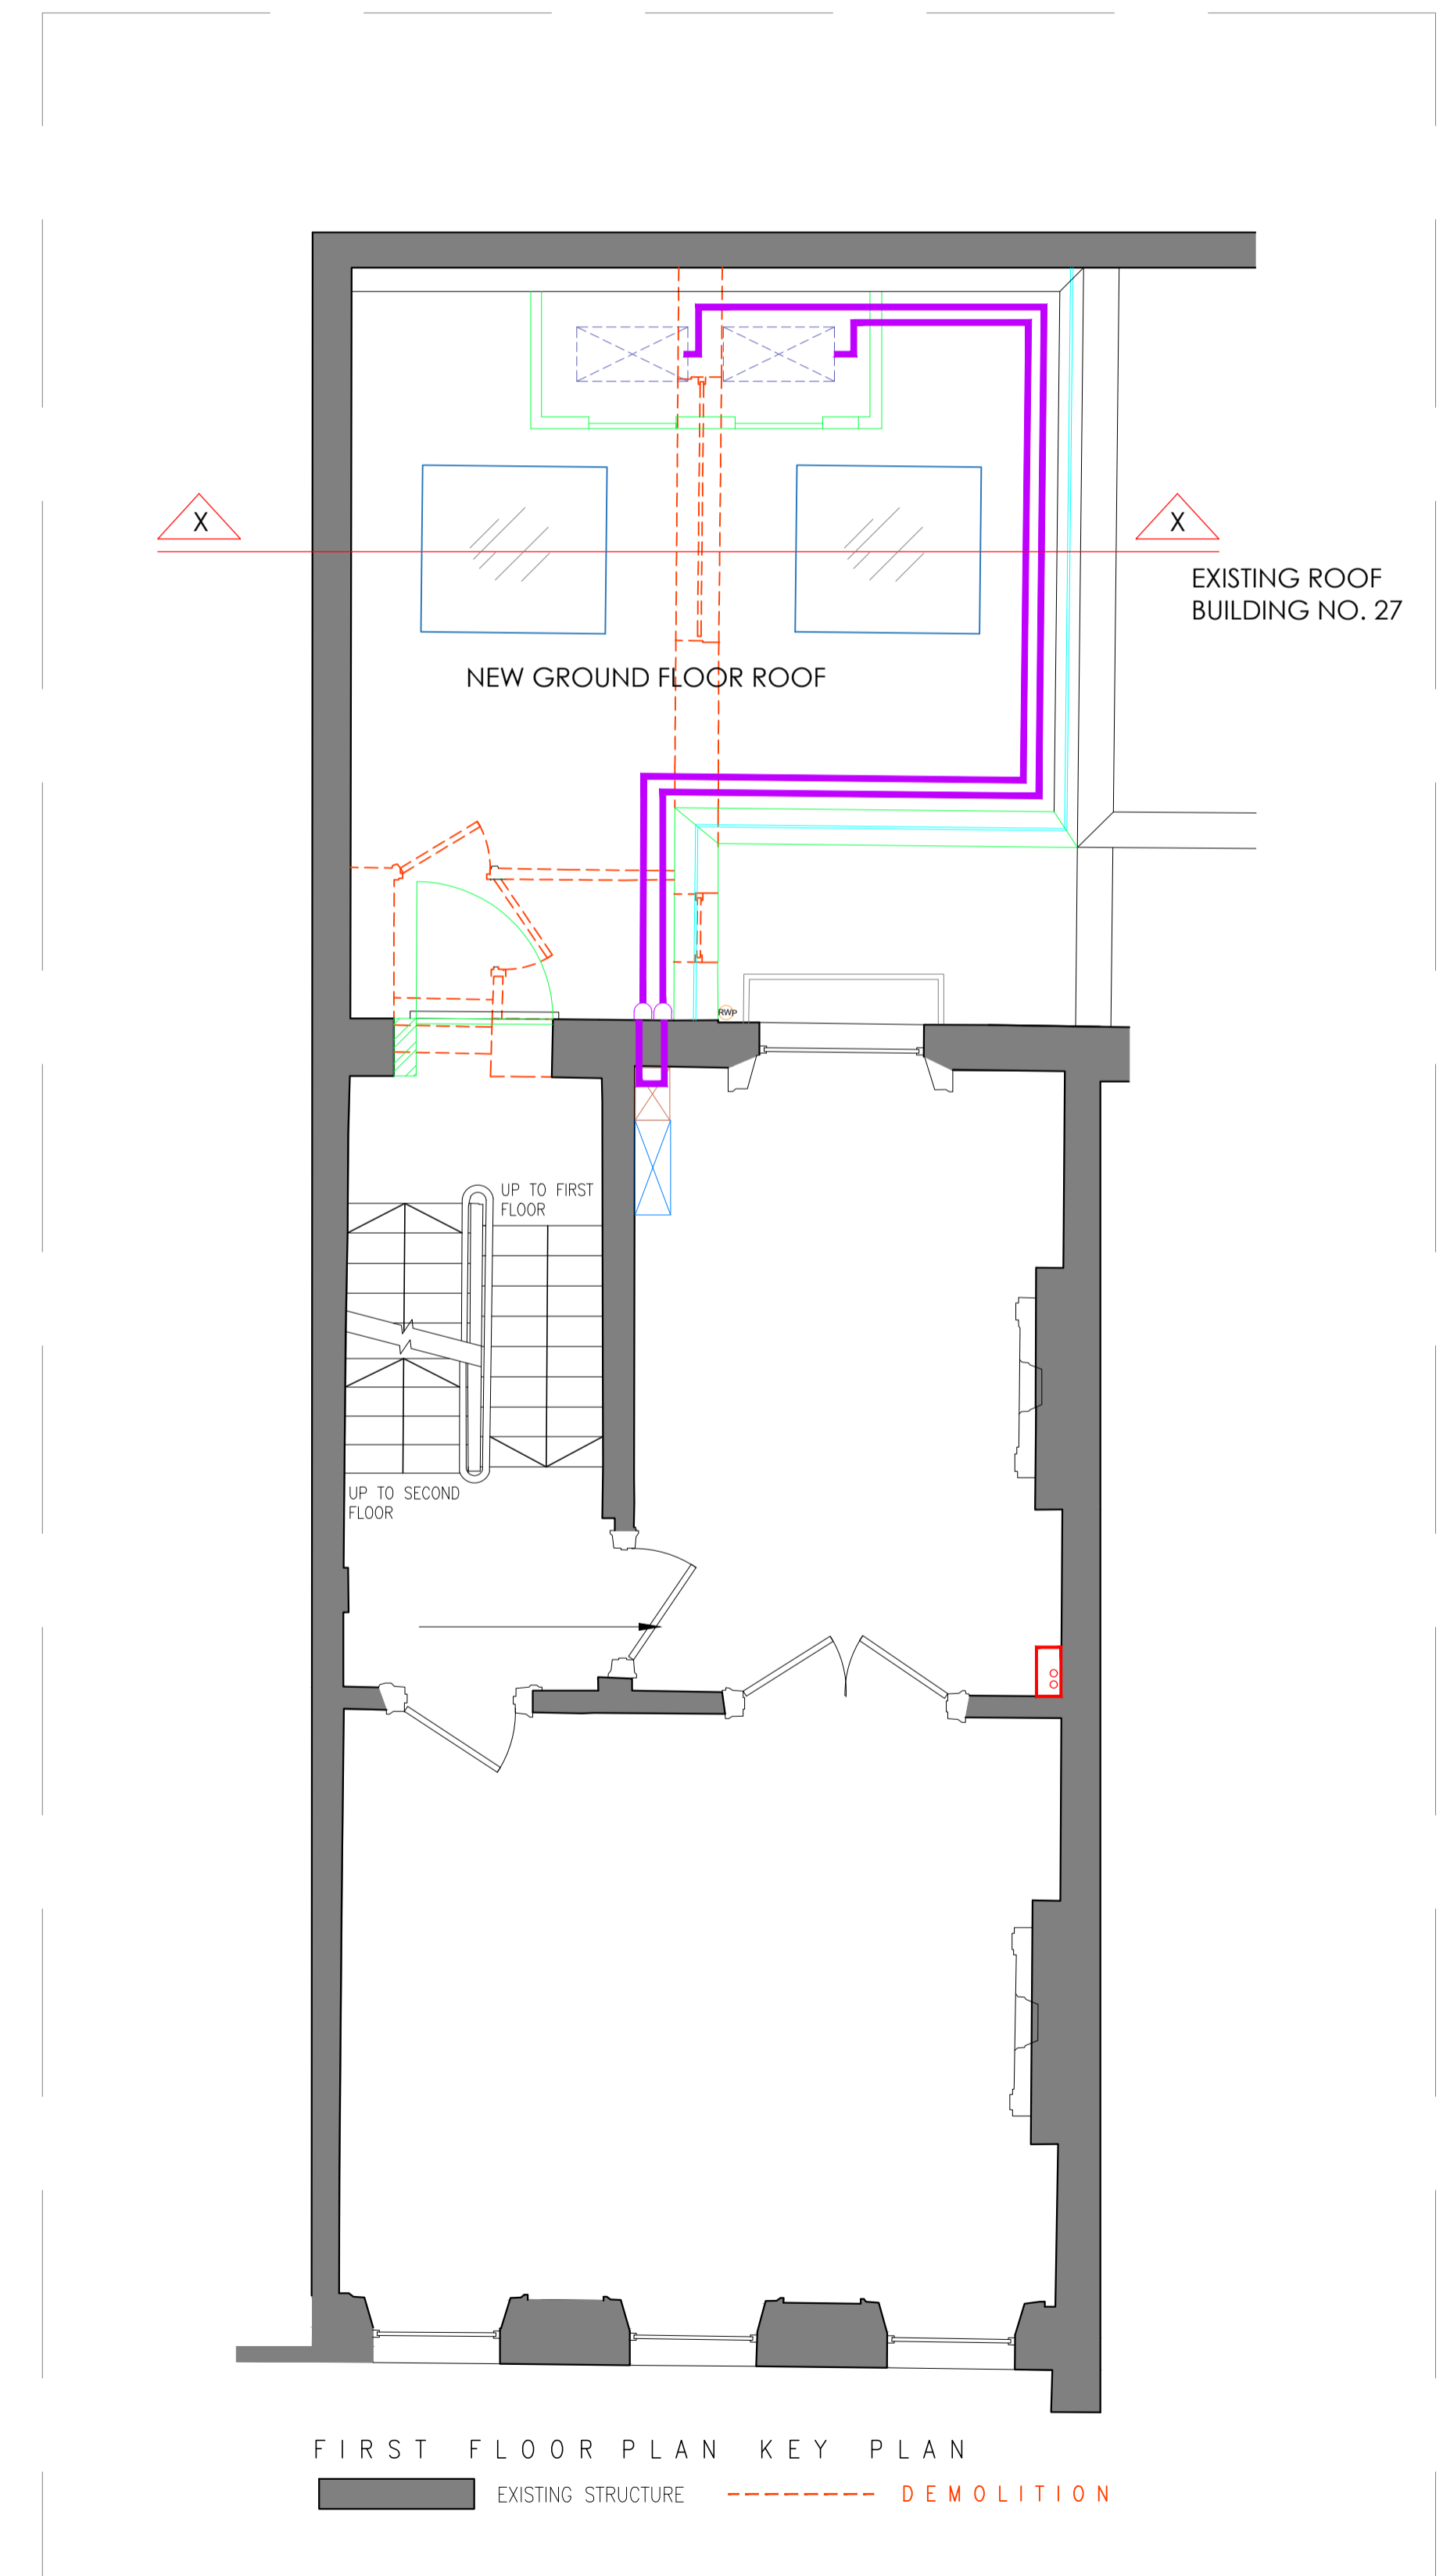

FIRST FLOOR PLAN KEY PLAN

- EXISTING STRUCTURE
- DEMOLITION

REV	DATE	PURPOSE	DRAWN
B	22/01/18	ISSUED FOR PLANNING	VP
A	22/01/18	ISSUED TO TEAM FOR COMMENTS V4	VP
CLIENT PSG GLOBAL			
PROJECT 28 FITZROY SQUARE, LONDON			
TITLE PROPOSED SCHEMATIC CONDENSER ENCLOSURE ELEVATION			
REVISION	DWG No.	SCALE	1:50 @ A1
B	JAN '18	DRAWN VP	CHECKED APF



INTERIOR, ARCHITECTURAL & RETAIL DESIGN

The Mill  
Storford Road  
Hatfield Heath  
CM22 7DL  
Tel: 01279 873010  
www.senken.com