




700_502_01 Fireplace E
Master Bedroom Fireplace Plan
r1.02

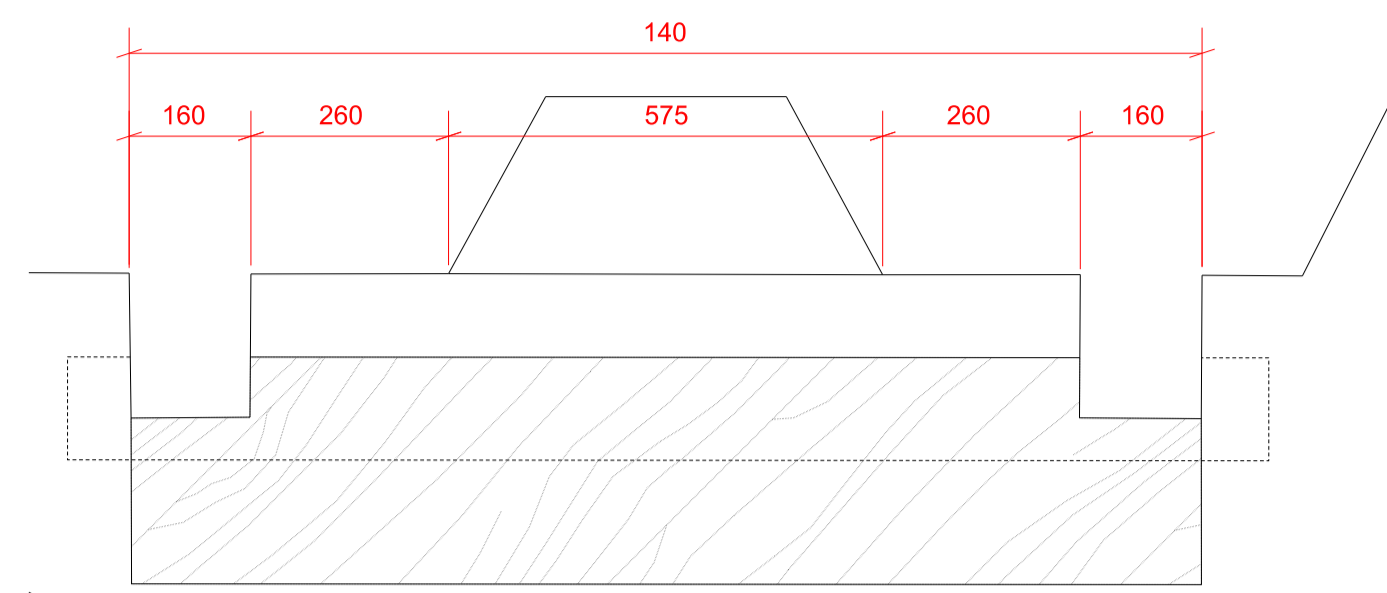

700_502_05 Fireplace F
Master Ensuite Fireplace Plan
r1.03

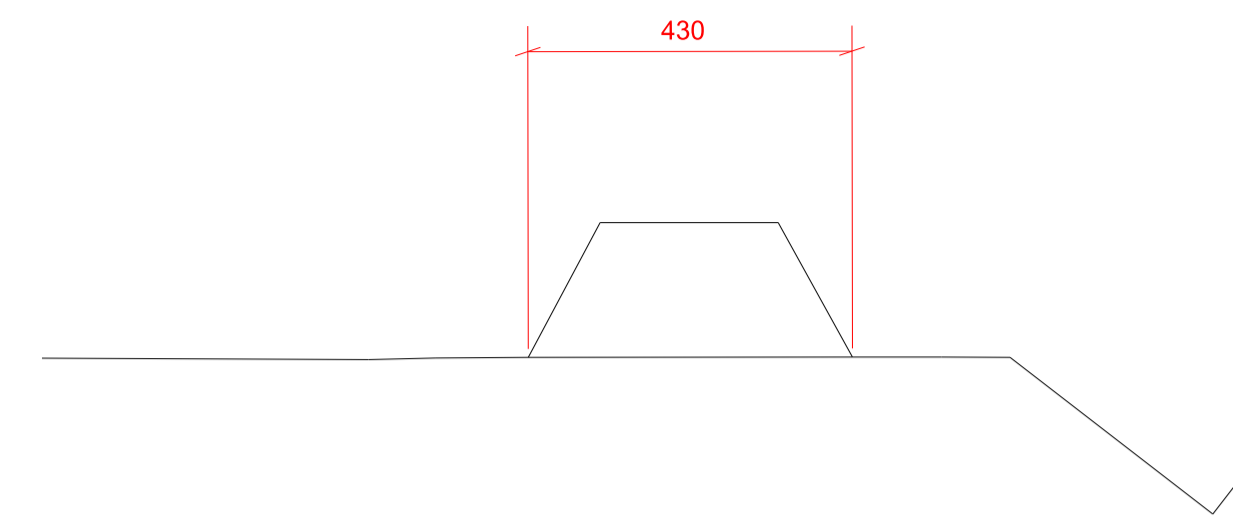

700_502_09 Fireplace G
Shower Room Fireplace Plan
r1.04

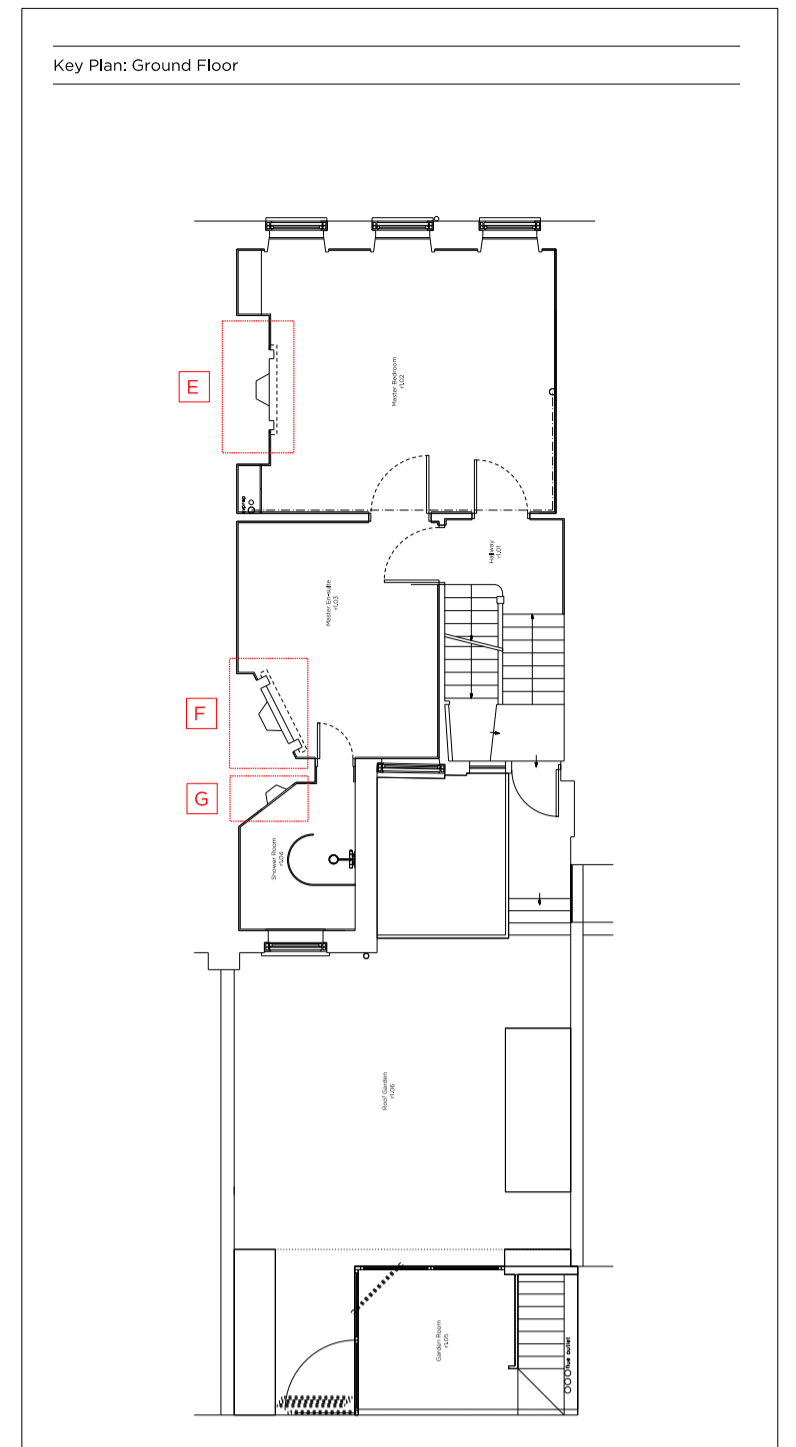


Proposed Key


..... Mantle	Metal
Stone	Timber Floor Finish
Tiles	Carpet
Timber	

Notes: (Refer to Fireplace Schedule 800_105)


① Basket

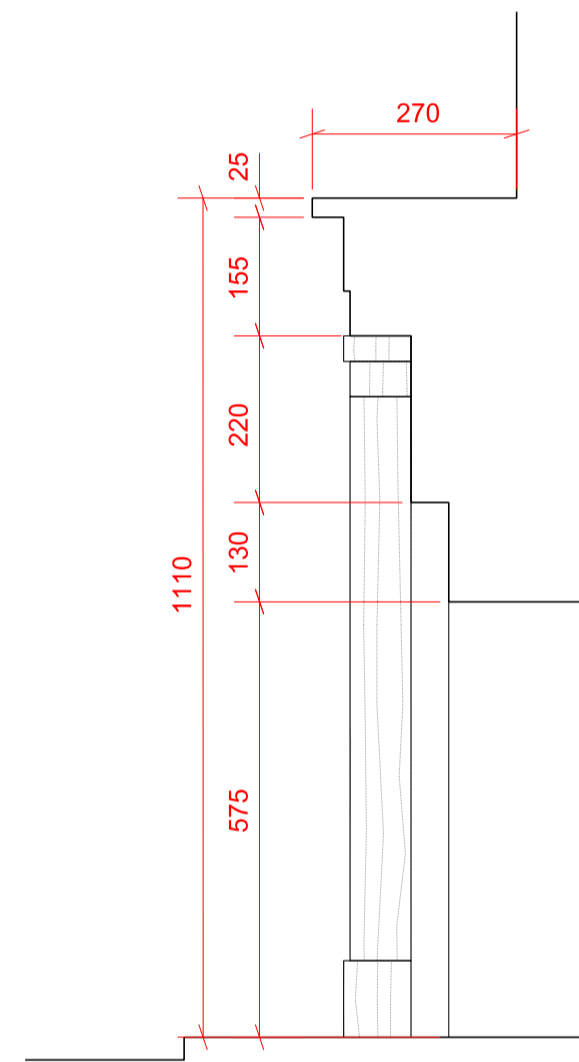


700_502_02 Fireplace E
Master Bedroom Fireplace Section
r1.02

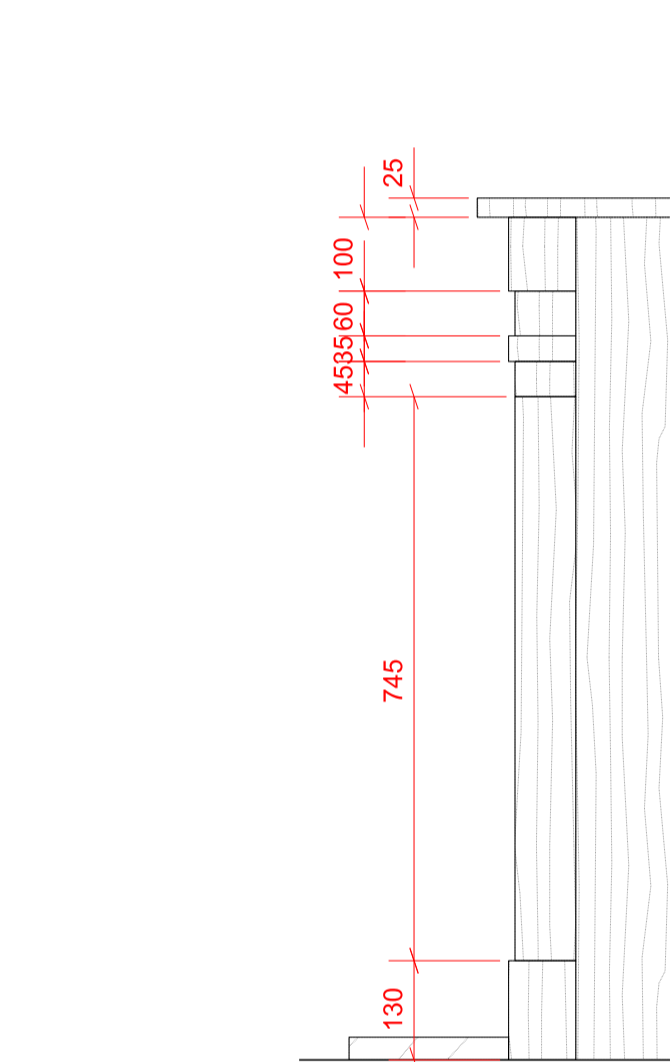


700_502_03 Fireplace E
Master Bedroom Fireplace Side Elevation
r1.02

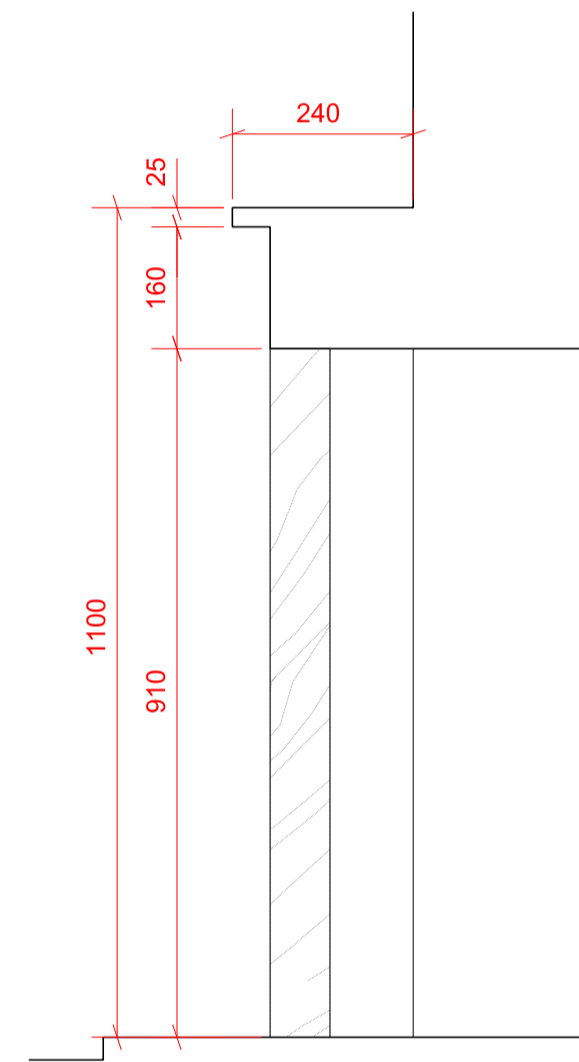

700_502_06 Fireplace F
Master Ensuite Fireplace Section
r1.03

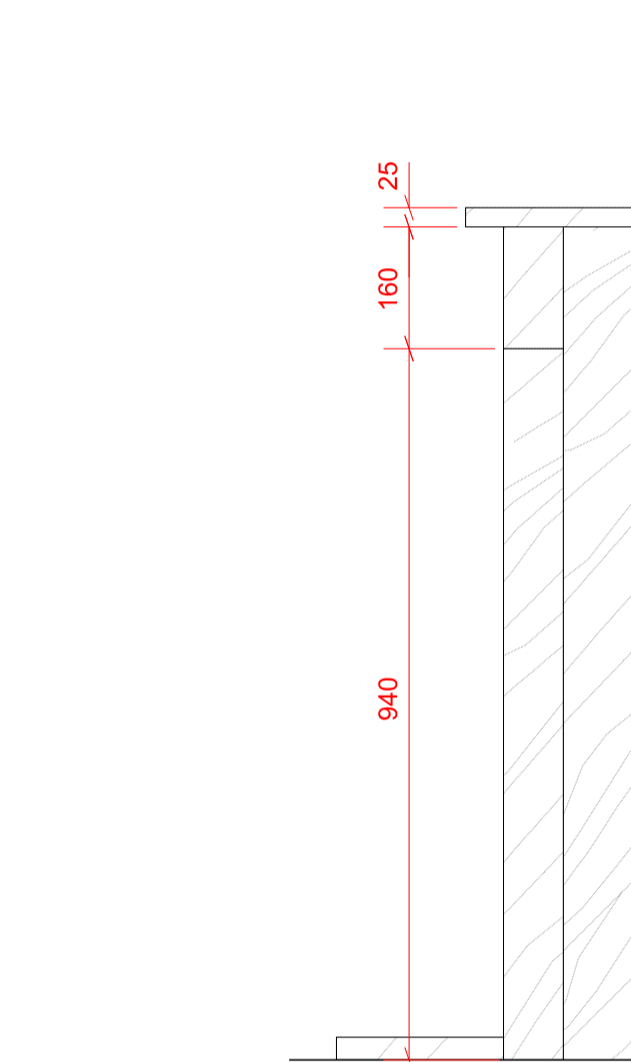

700_502_07 Fireplace F
Master Ensuite Fireplace Side Elevation
r1.03

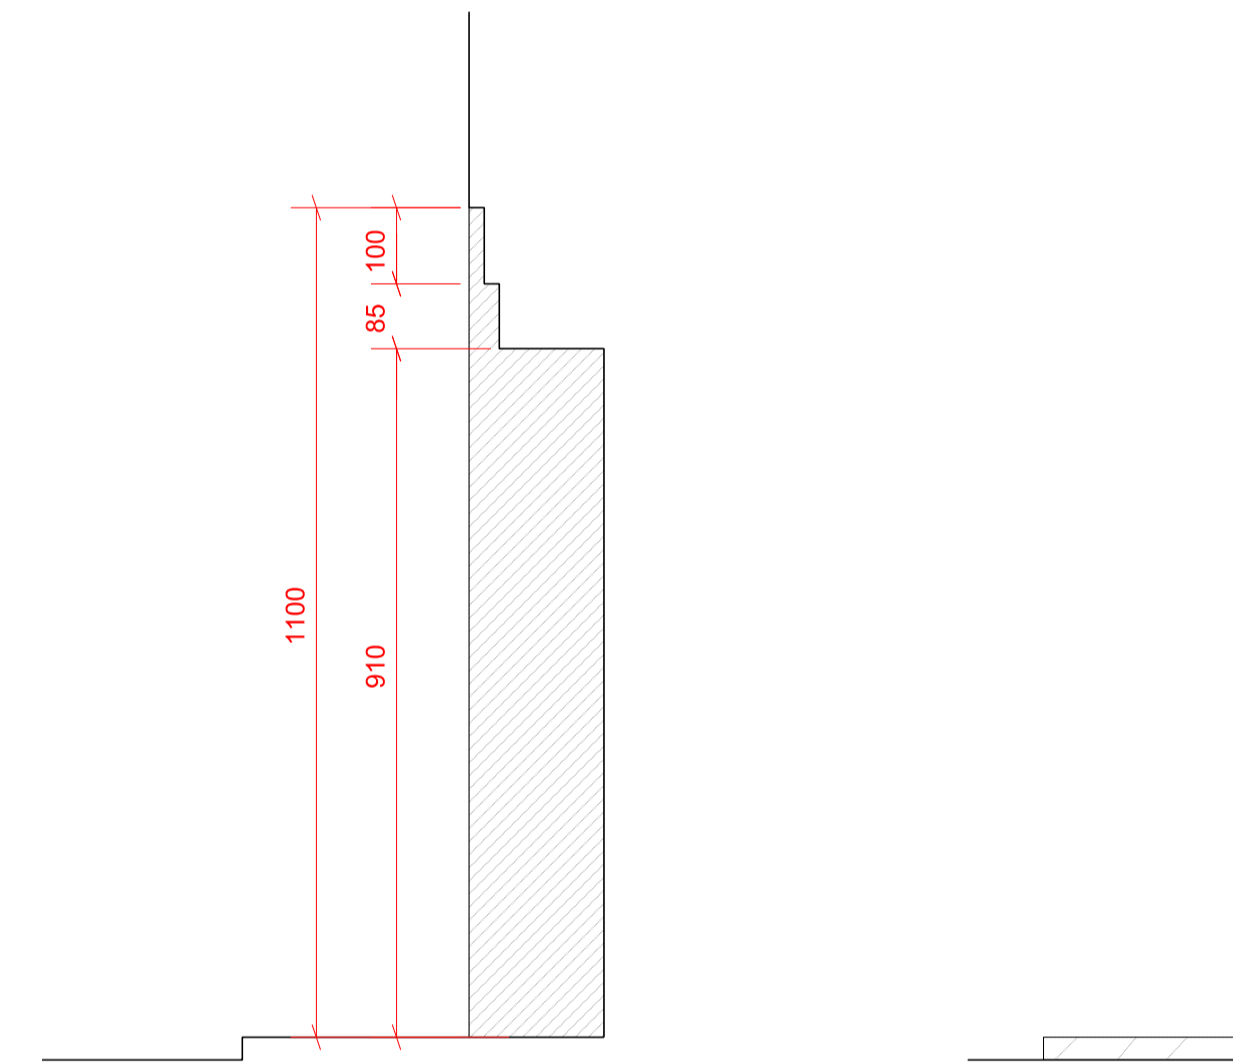


700_502_10 Fireplace G
Shower Room Fireplace Section
r1.04




700_502_11 Fireplace G
Shower Room Fireplace Side Elevation
r1.04


Rev A 16.03.18 Issued for Planning

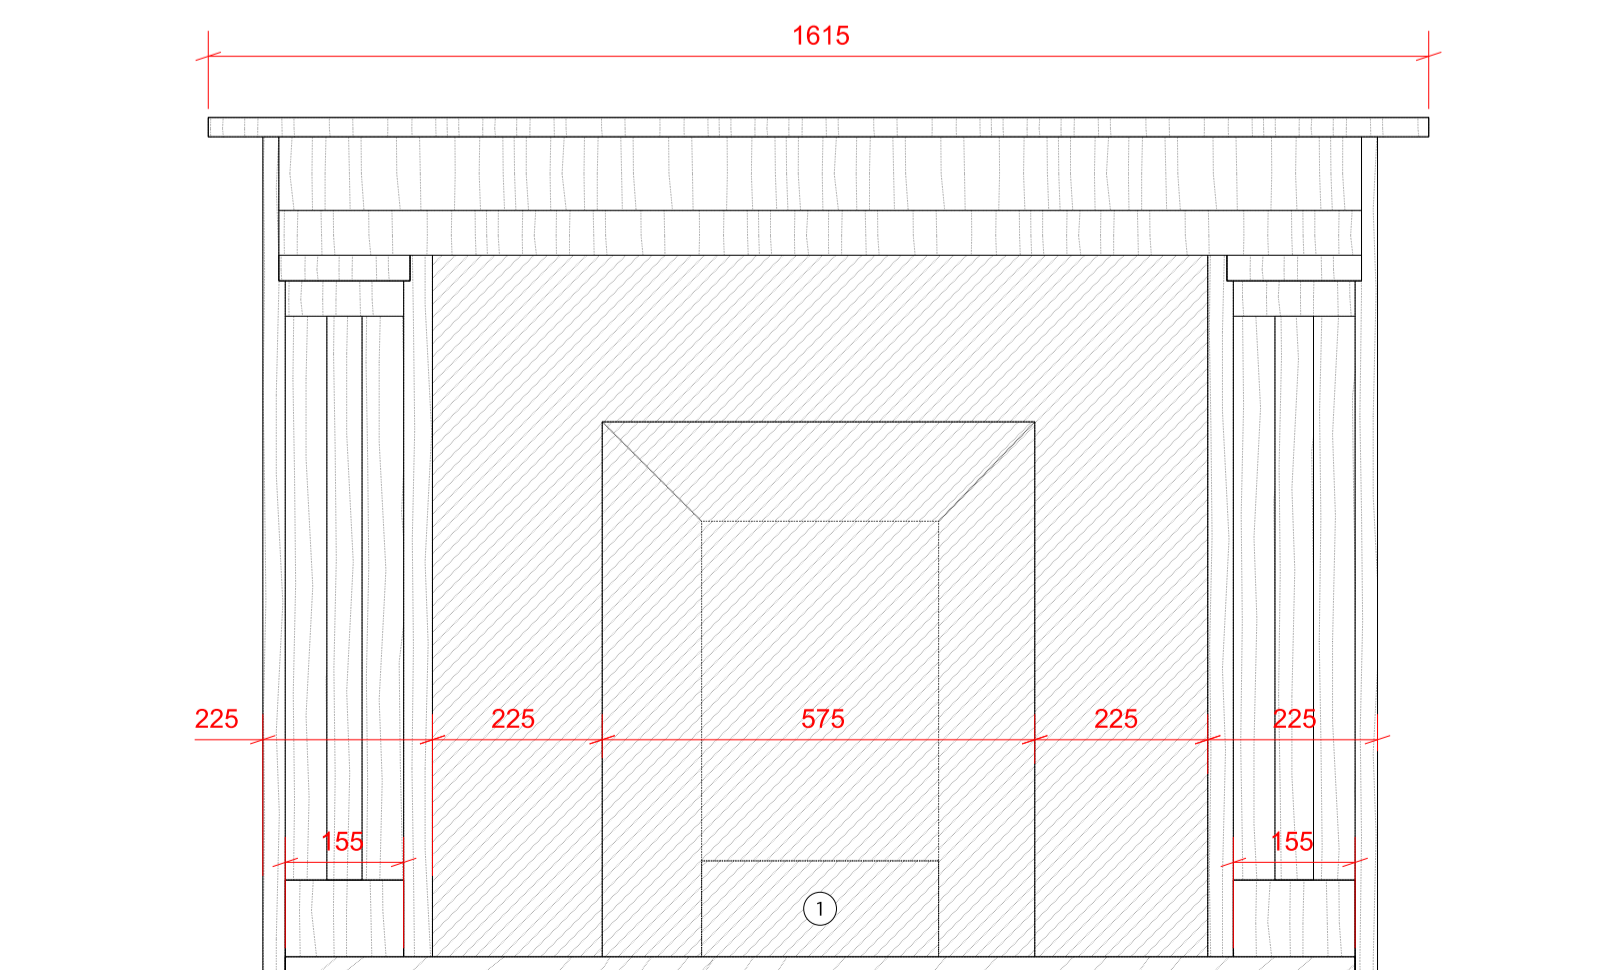

700_502_04 Fireplace E
Master Bedroom Fireplace Plan
r1.02

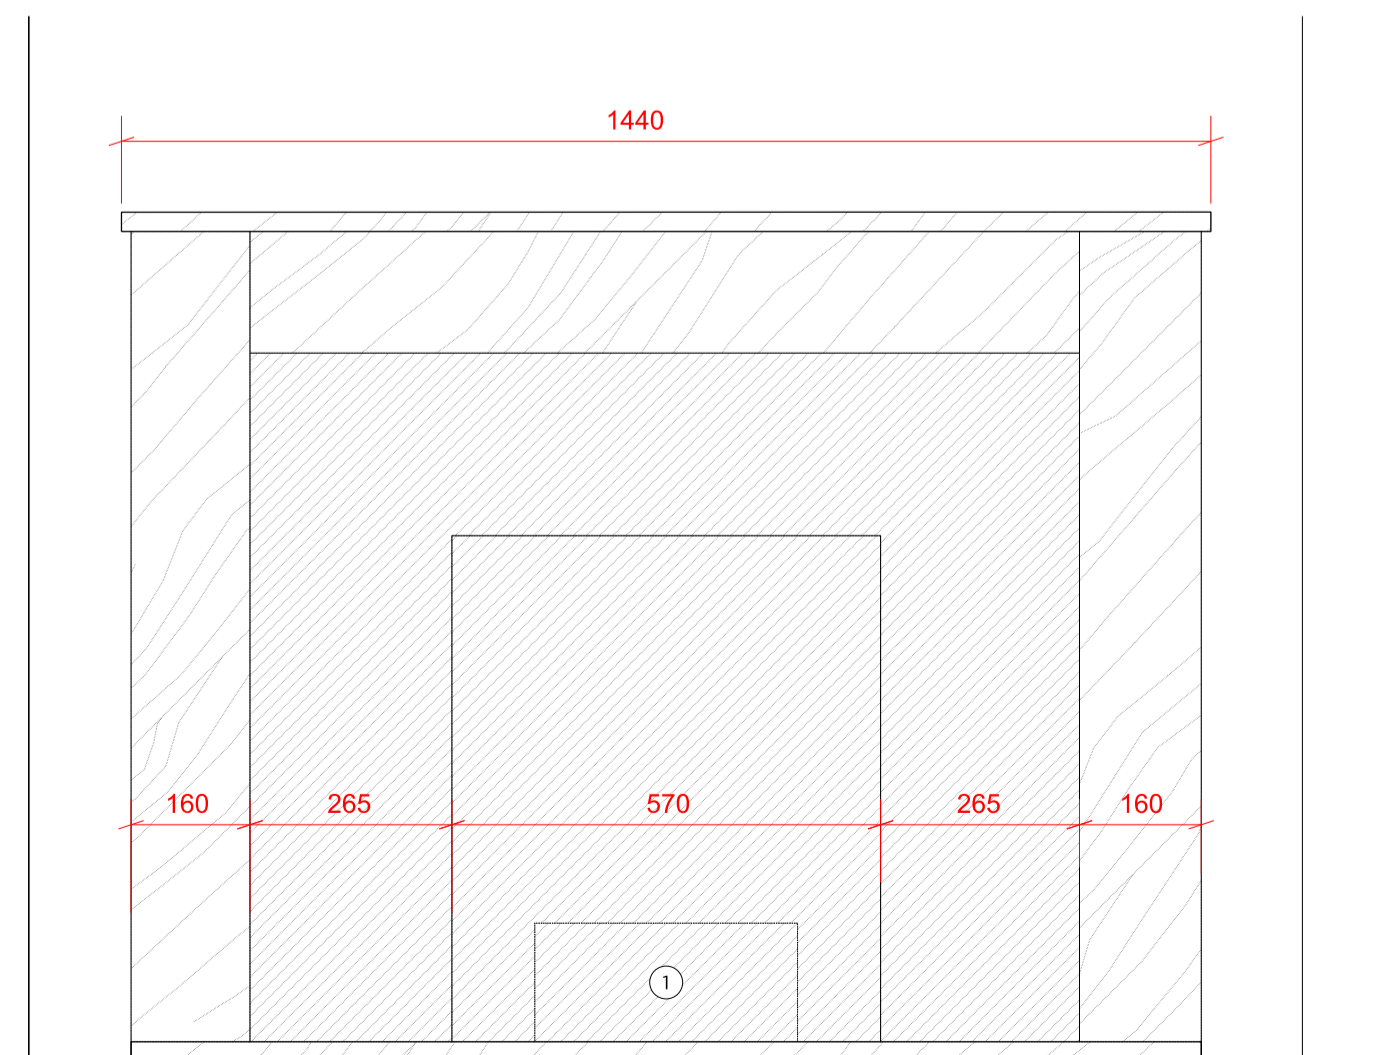

700_502_08 Fireplace F
Master Ensuite Fireplace Front Elevation
r1.03

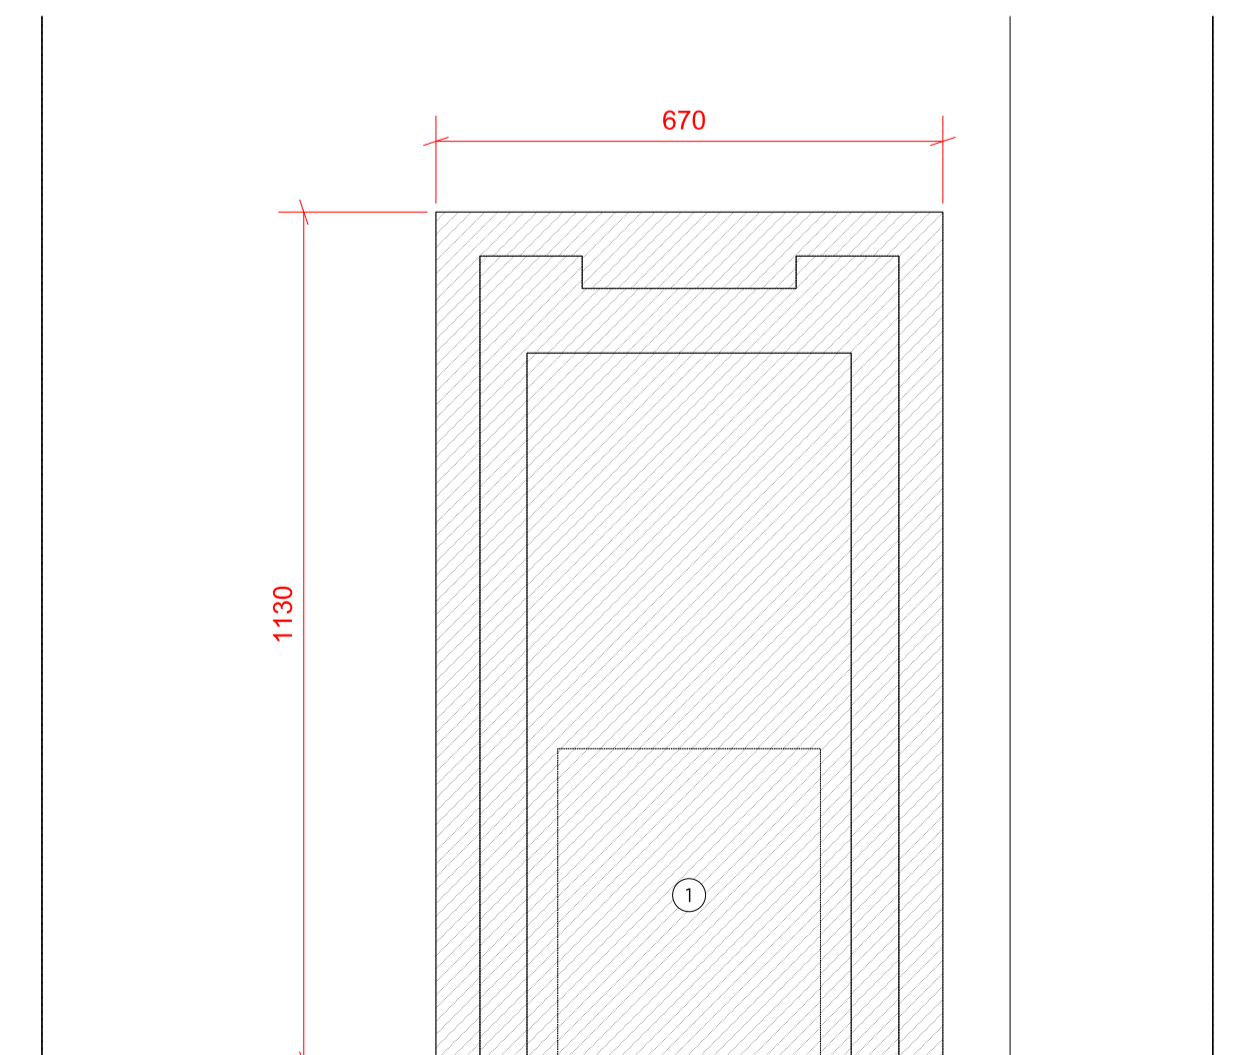

700_502_12 Fireplace G
Shower Room Fireplace Front Elevation
r1.04

PLANNING

Project No. 17103

Client GFZ Investments Ltd.

Date January 2018

Scale 1:10 @ A1

Project 34 Great James Street

Drawing Title: First Floor Fireplaces

Drawing No. 700_502

Drawn	Approved	Signed
RH	MW	

66 - 68 Margaret Street W1W 8SR T. 020 7580 9336 www.mw-a.co.uk

Copyright Marek Wojciechowski Architects. No implied license exists. This drawing should not be used to calculate areas for the purposes of valuation. All dimensions to be checked on site by the contractor and such dimensions to be their responsibility. Do not scale drawings. All work must comply with relevant British Standards and Building Regulations requirements. Drawing errors and omissions to be reported to the architect.

Existing surround & slip

Existing basket