




700_504
01 Fireplace K
Bedroom IV Fireplace Plan
r3.02

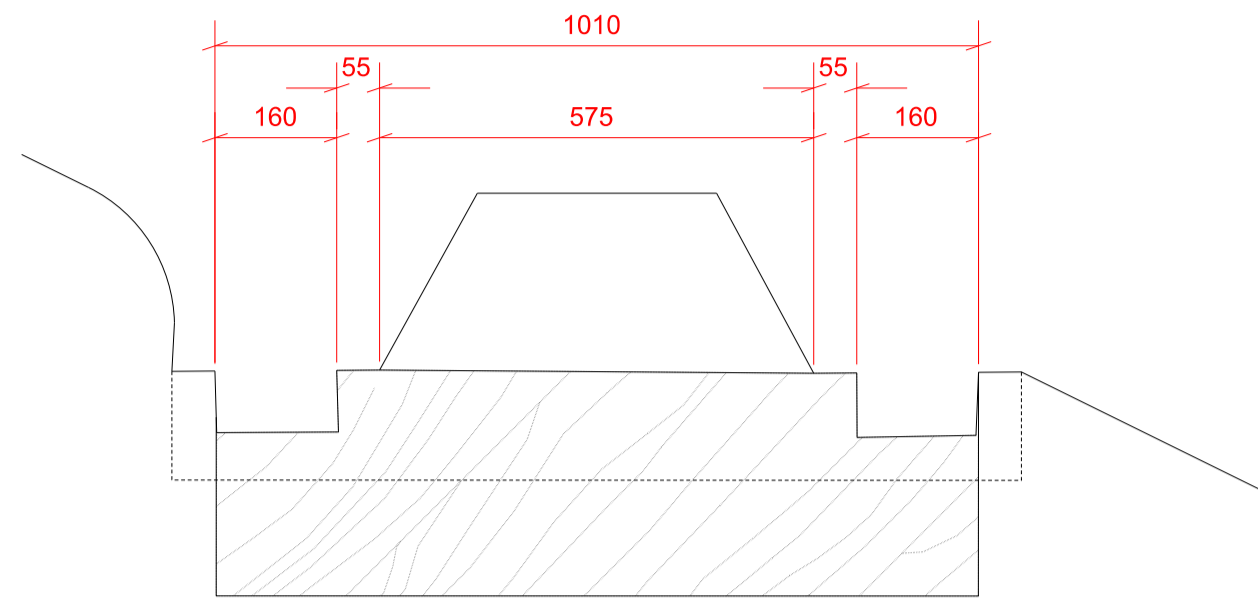


700_504
05 Fireplace L
Bedroom V Fireplace Plan
r3.05

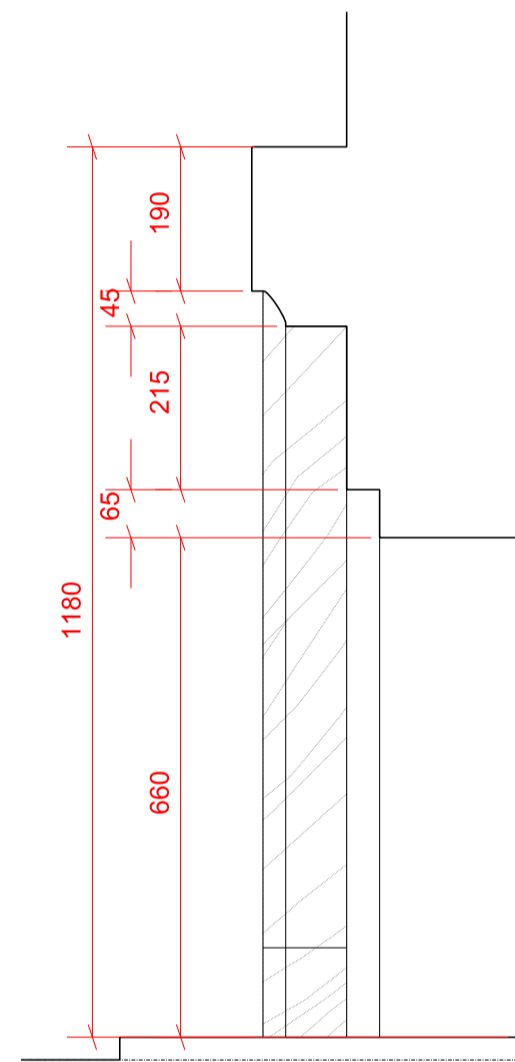


700_504
02 Fireplace K
Bedroom IV Fireplace Section
r3.02

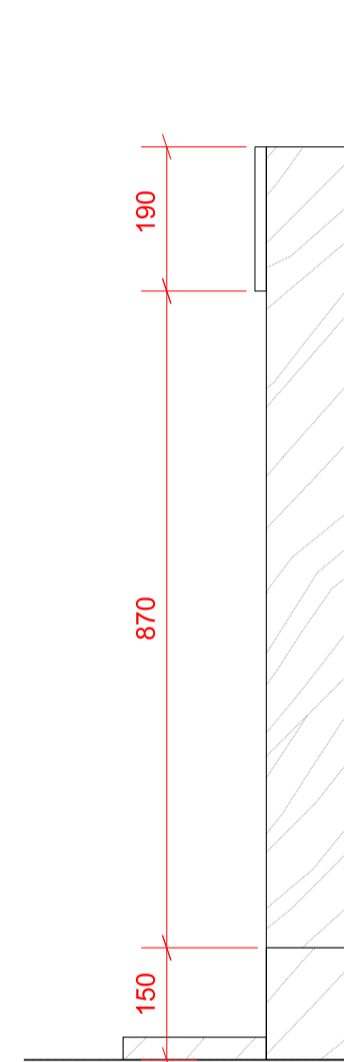


700_504
03 Fireplace K
Bedroom IV Fireplace Side Elevation
r3.02

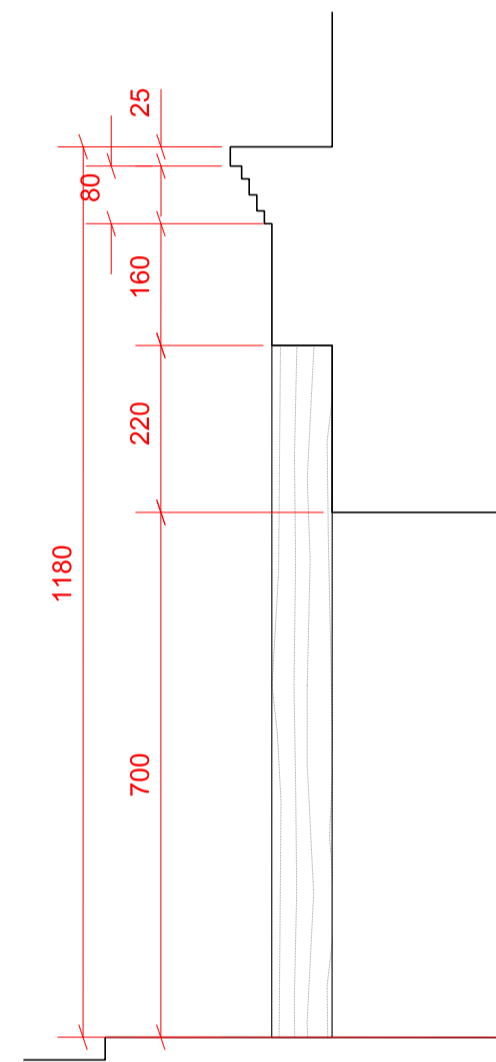

700_504
06 Fireplace L
Bedroom V Fireplace Section
r3.05

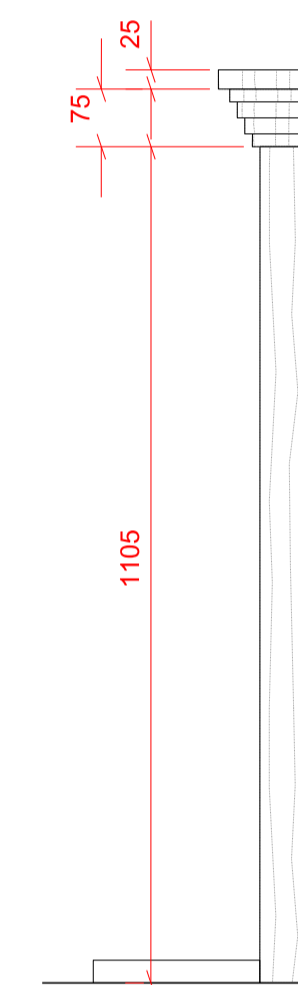


700_504
07 Fireplace L
Bedroom V Fireplace Side Elevation
r3.05

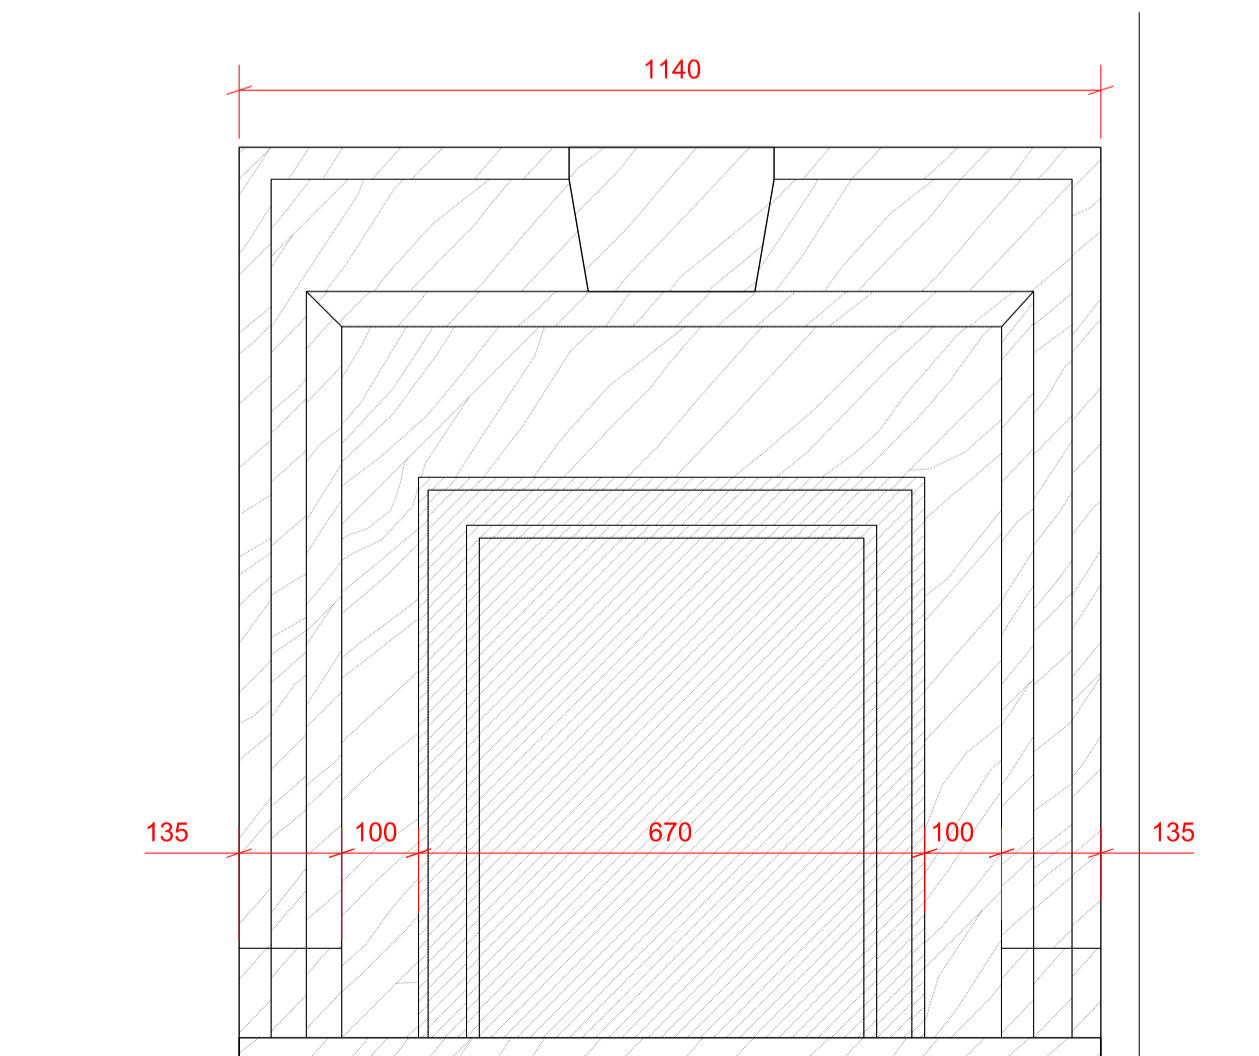


700_504
04 Fireplace K
Bedroom IV Fireplace Front Elevation
r3.02

Existing fireback

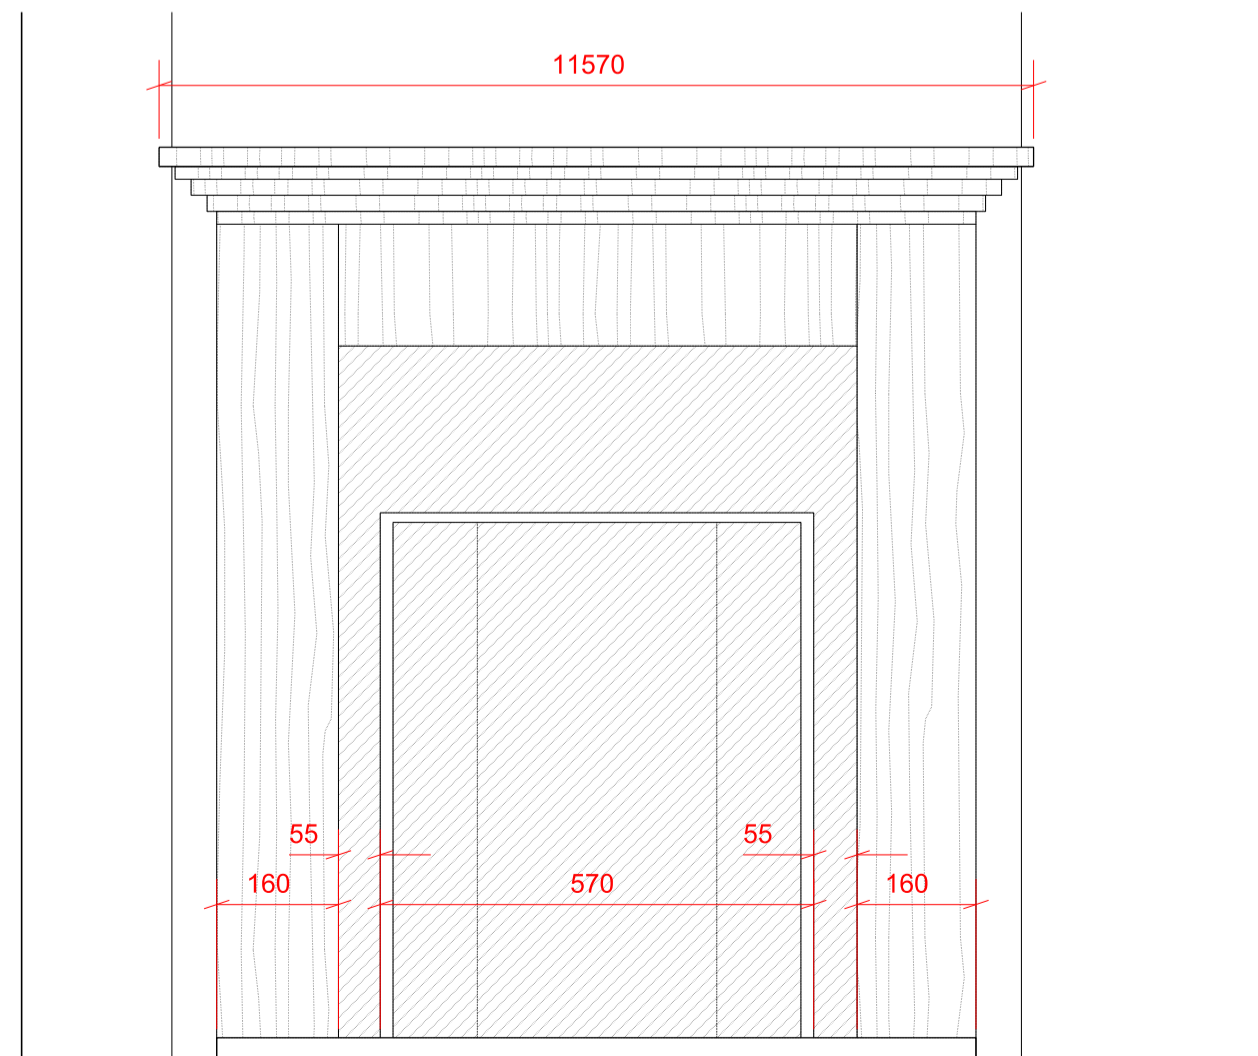

700_504
08 Fireplace L
Bedroom V Fireplace Front Elevation
r3.05

Key Plan: Ground Floor

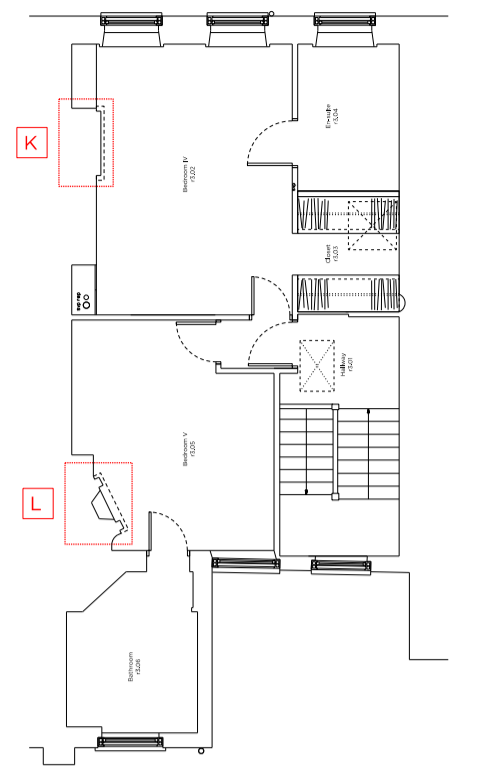

Proposed Key

	Mantle		Metal
	Stone		Timber Floor Finish
	Tiles		Carpet
	Timber		

Notes: (Refer to Fireplace Schedule 800_105)

① Basket

Rev A 16.03.18 Issued for Planning

PLANNING

Project No. 17103
Client GFZ Investments Ltd.
Date January 2018
Scale 1:10 @ A1
Project 34 Great James Street

Drawing Title: Third Floor Fireplaces

Drawing No. 700_504 Rev. A

Drawn RH	Approved MW	Signed
-------------	----------------	--------



66 - 68 Margaret Street W1W 8SR T. 020 7580 9336 www.mwa.co.uk

Copyright Marek Wojciechowski Architects. No implied license exists. This drawing should not be used to calculate areas for the purposes of valuation. All dimensions to be checked on site by the contractor and such dimensions to be their responsibility. Do not scale drawings. All work must comply with relevant British Standards and Building Regulations requirements. Drawing errors and omissions to be reported to the architect.