




Notes:
 Copyright belongs to M A King Plans
 Linear dimensions are in millimetres
 Levels are in metres
 All dimensions to be checked on site

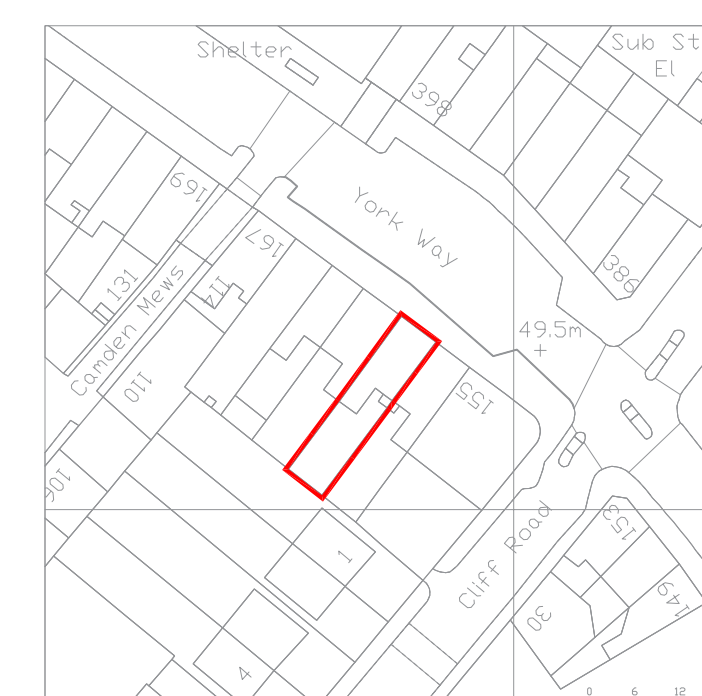


Site Location Plan
 Scale 1/1000 @ A1

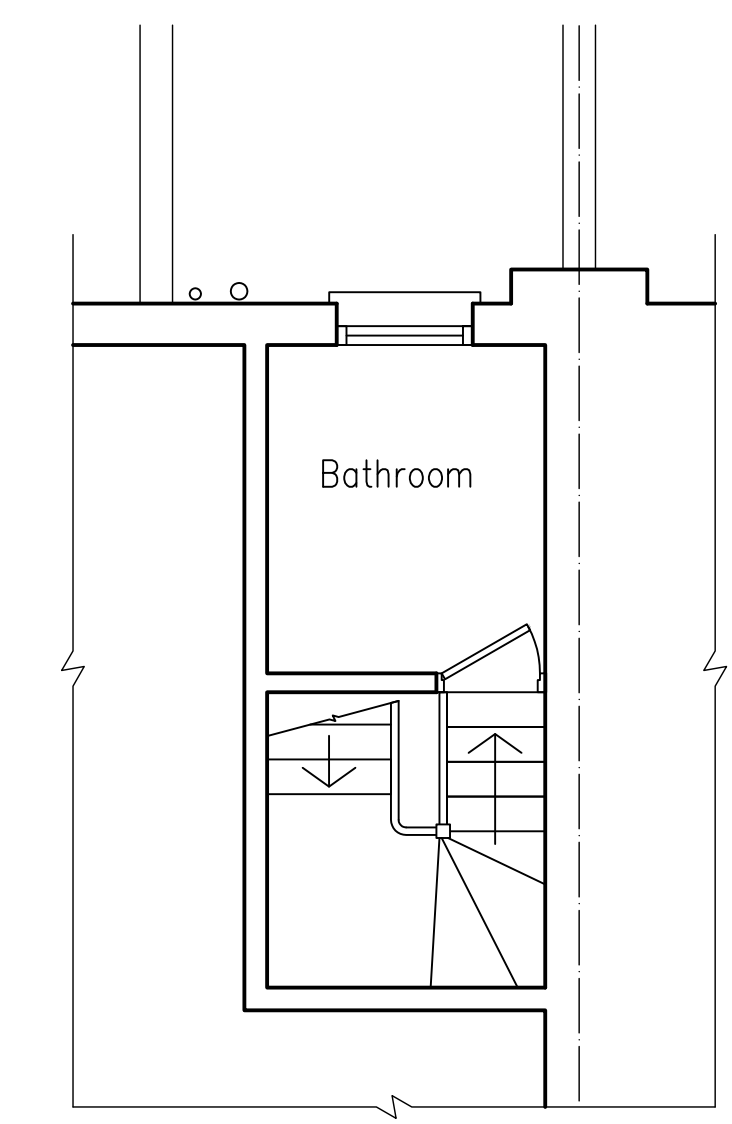


Upper Second

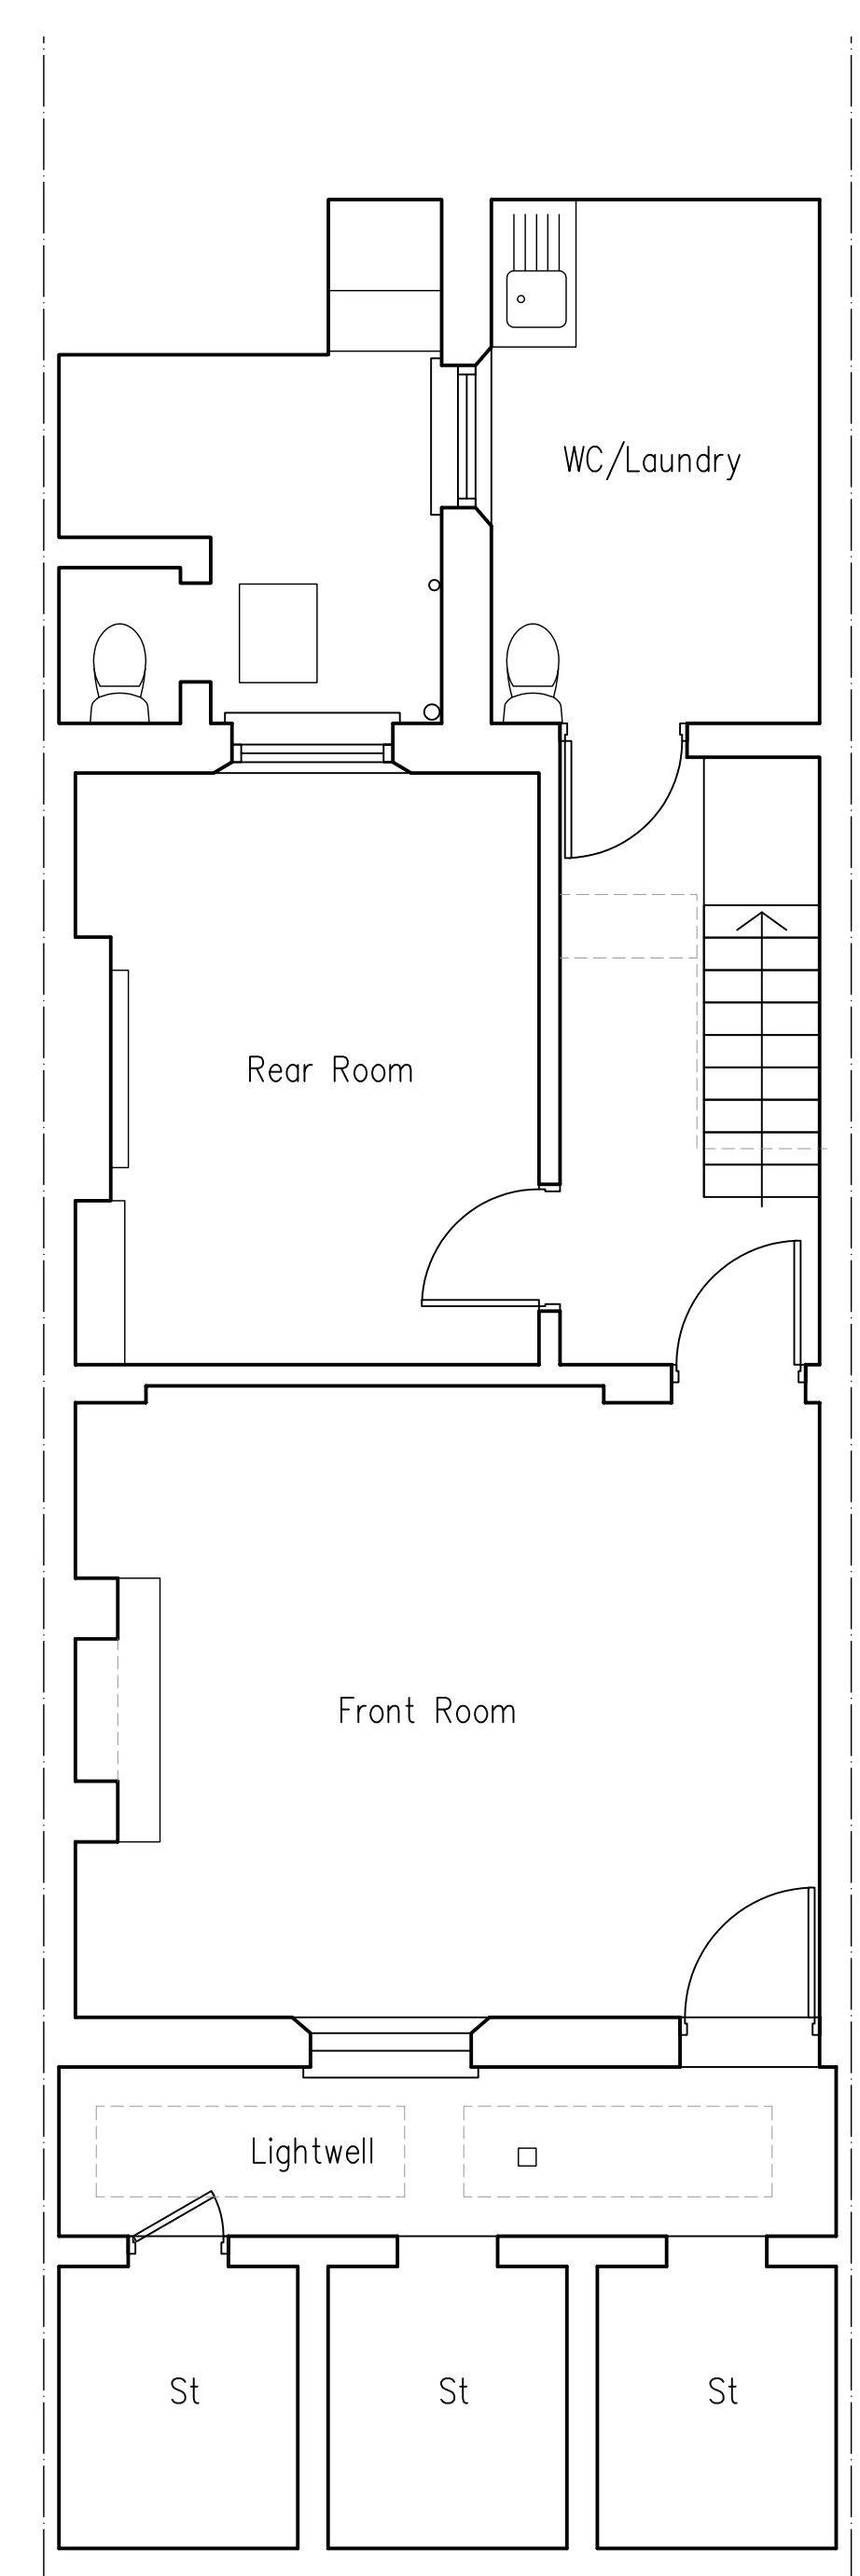


Basement

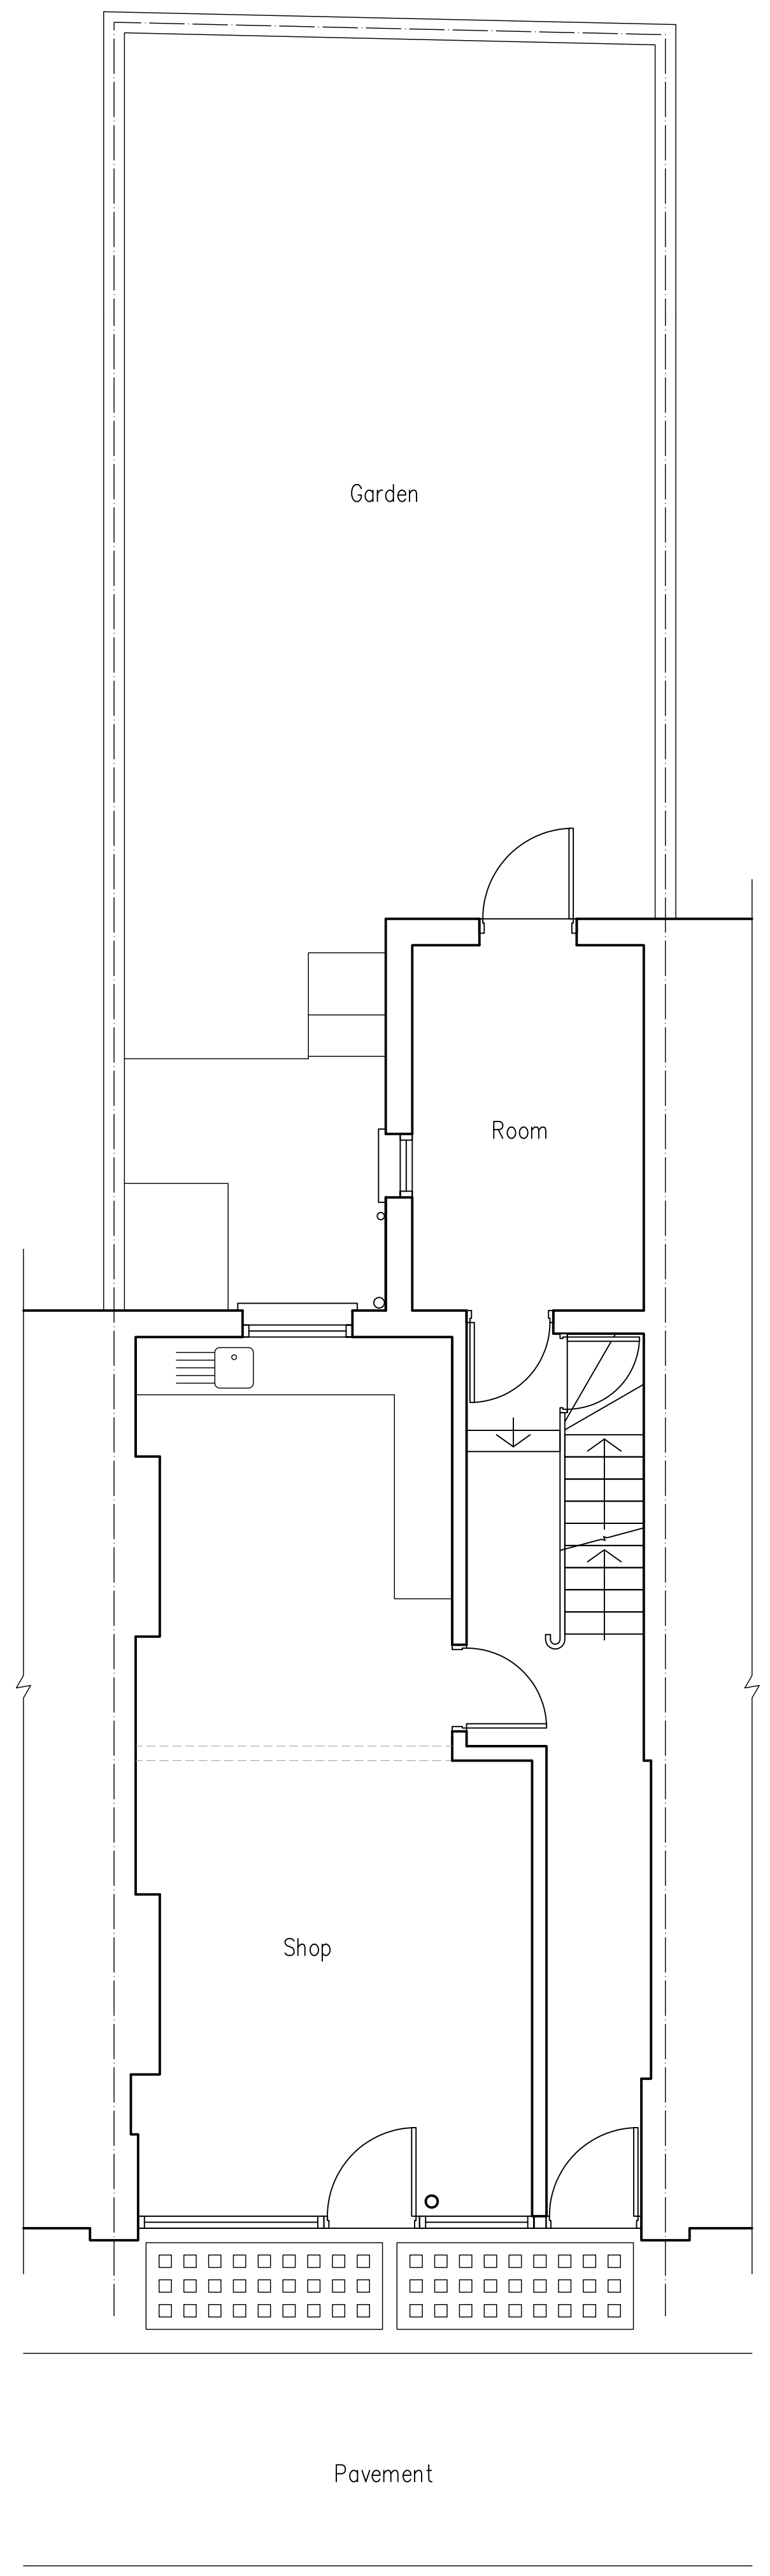


Ground

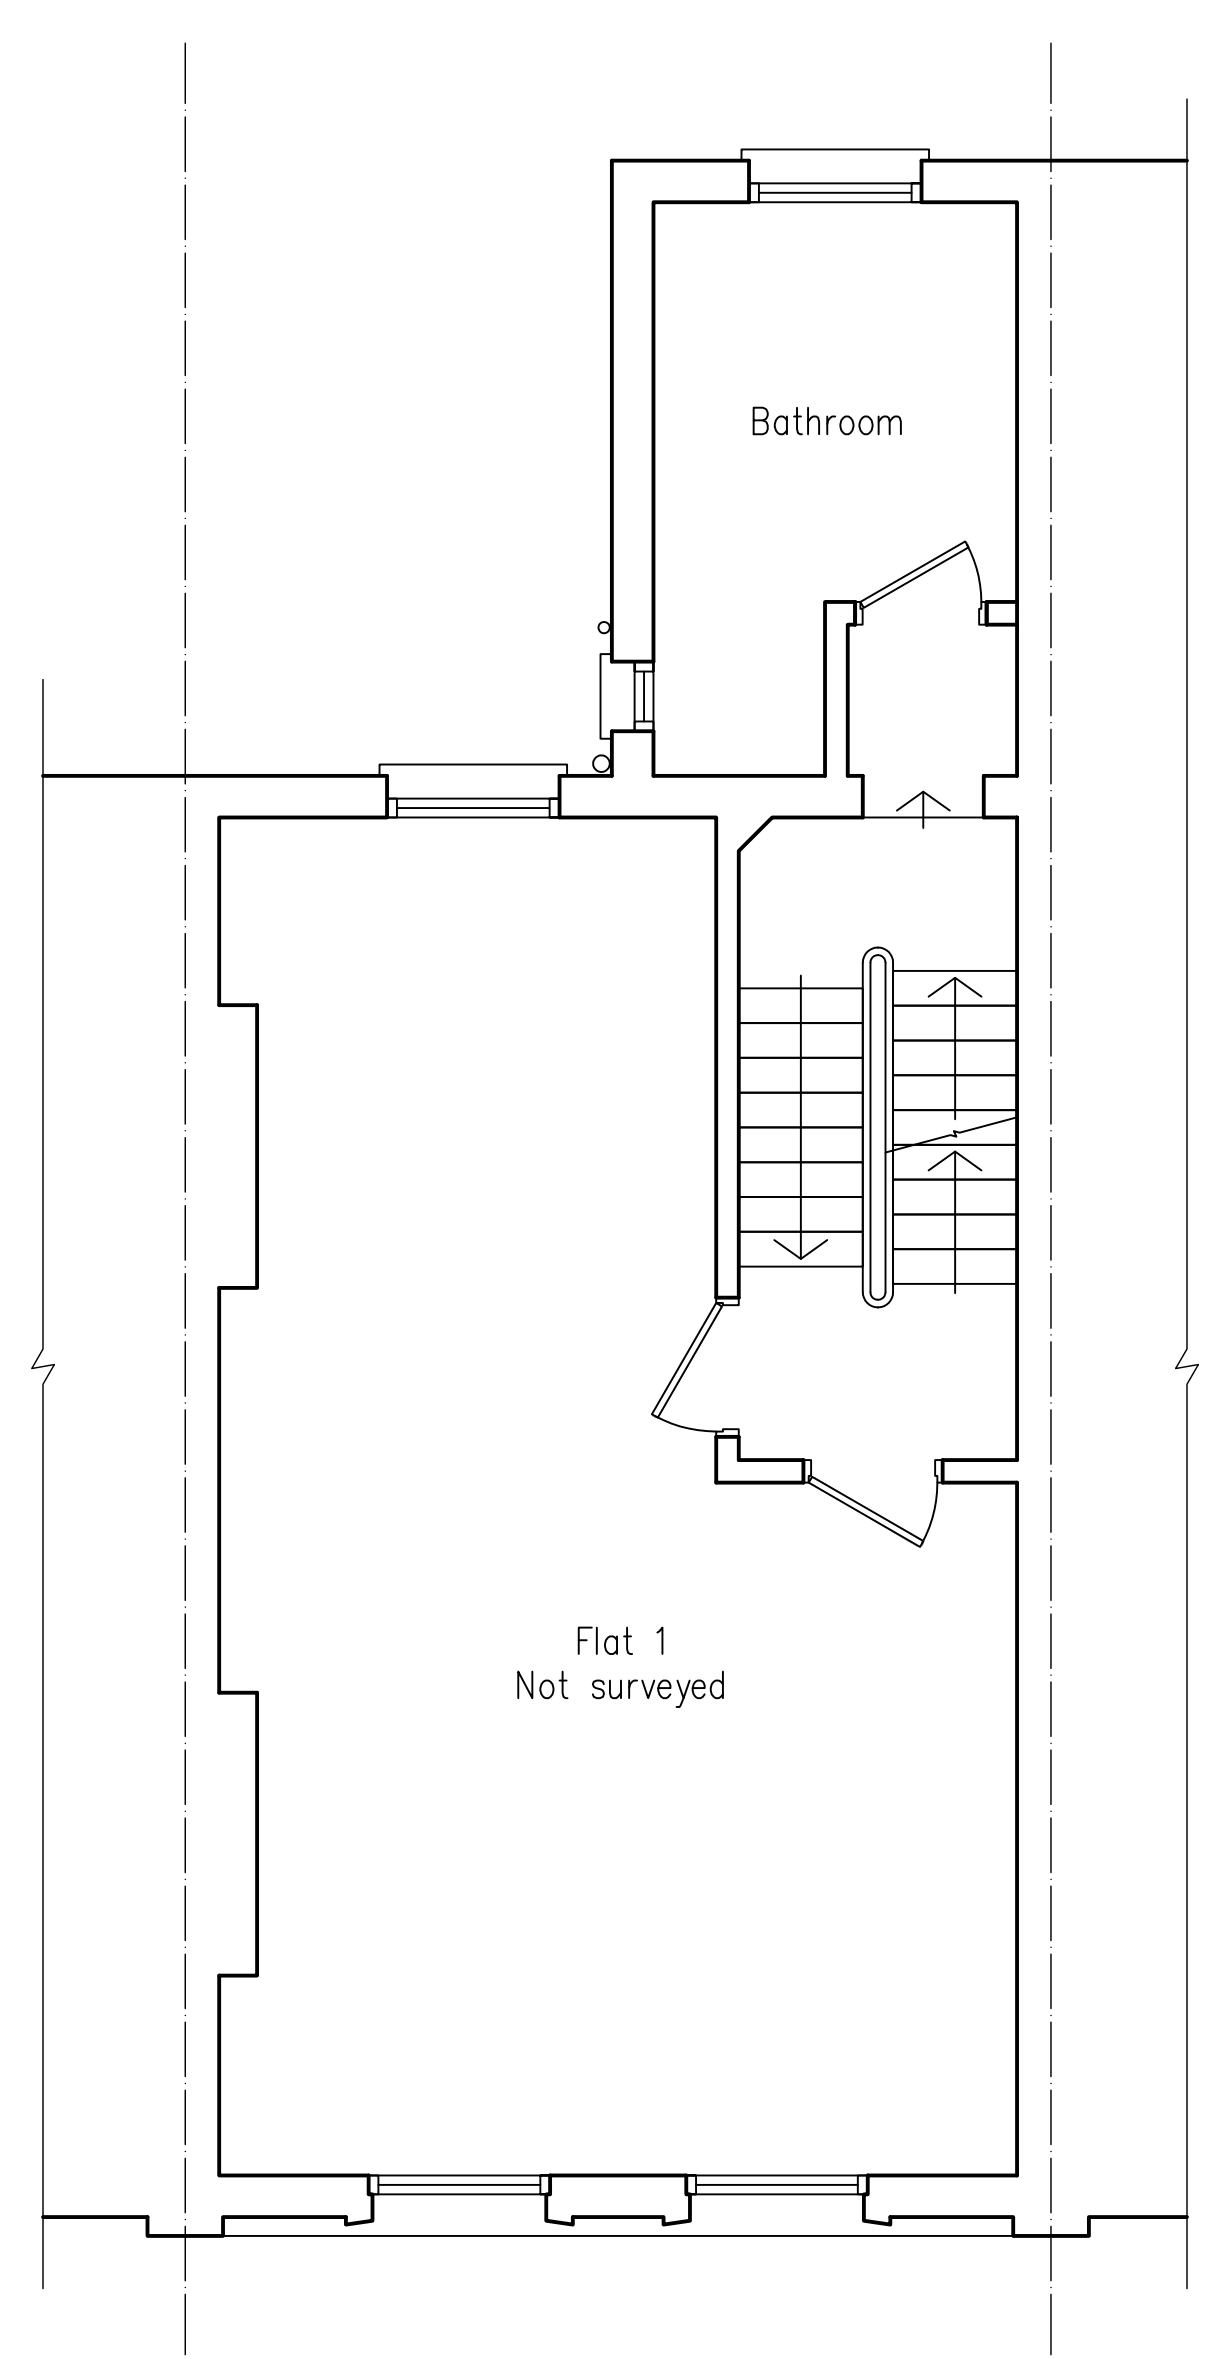

First

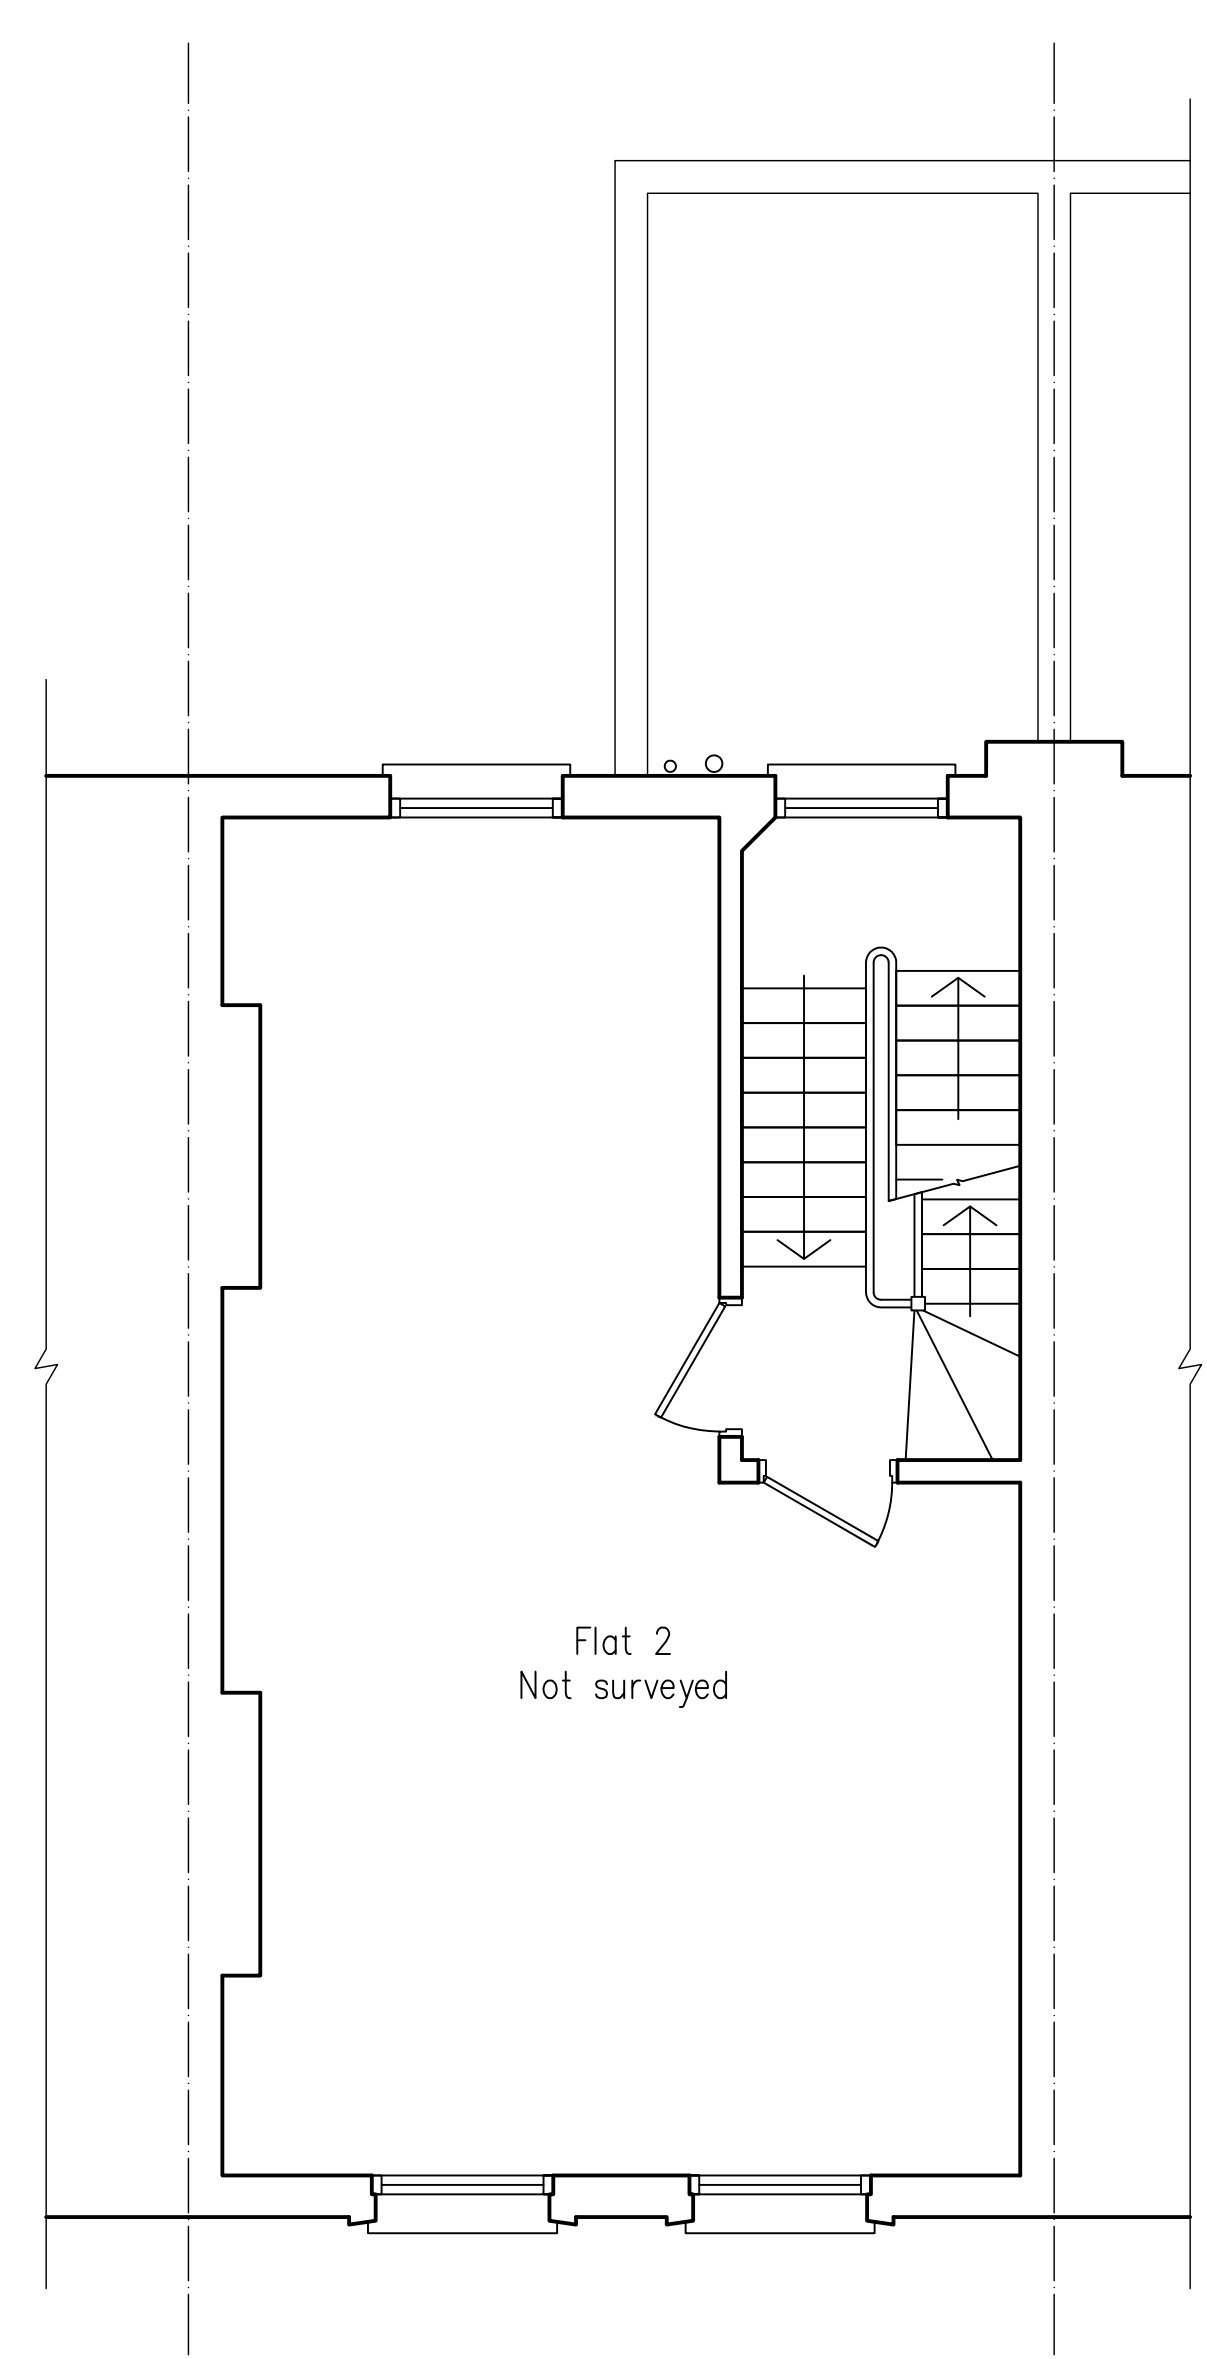

Second

 

M A King Plans
 2A Theobalds Road
 London WC1X 8PN
 07976 603076
 makingplans@btopenworld.com

Project
 159 York Way
 London
 N7 9LN

Title
 Floor Plans as Existing
 Site Location Plan

Drawn/Checked	mak
Date	January 2018
Scale	1/50 @ A1, 1/100 @ A3
Project Number	MA159YW
Drawing No/Revision	A0200 -