




Notes:  
 Copyright belongs to M A King Plans  
 Linear dimensions are in millimetres  
 Levels are in metres  
 All dimensions to be checked on site  
 Proposed Works: All to match existing  
 1 Flat front door  
 2 Timber sash window with paint finish  
 3 French doors with paint finish  
 4 Demolish outdoor WC

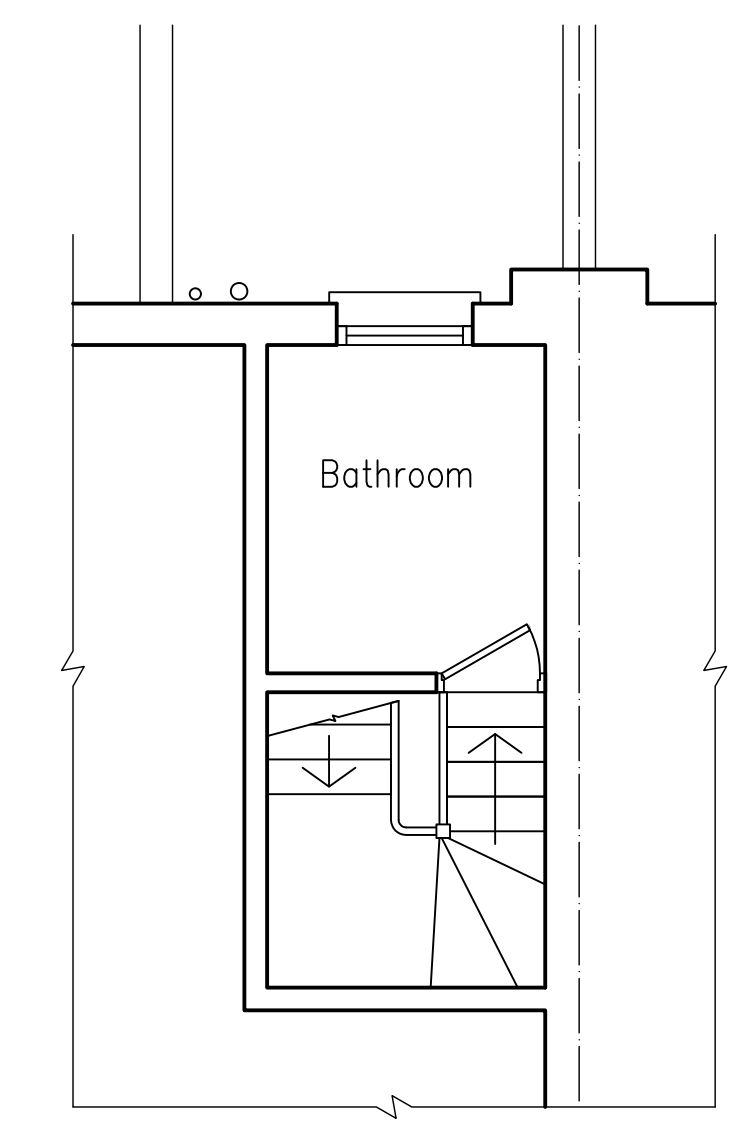


Upper Second

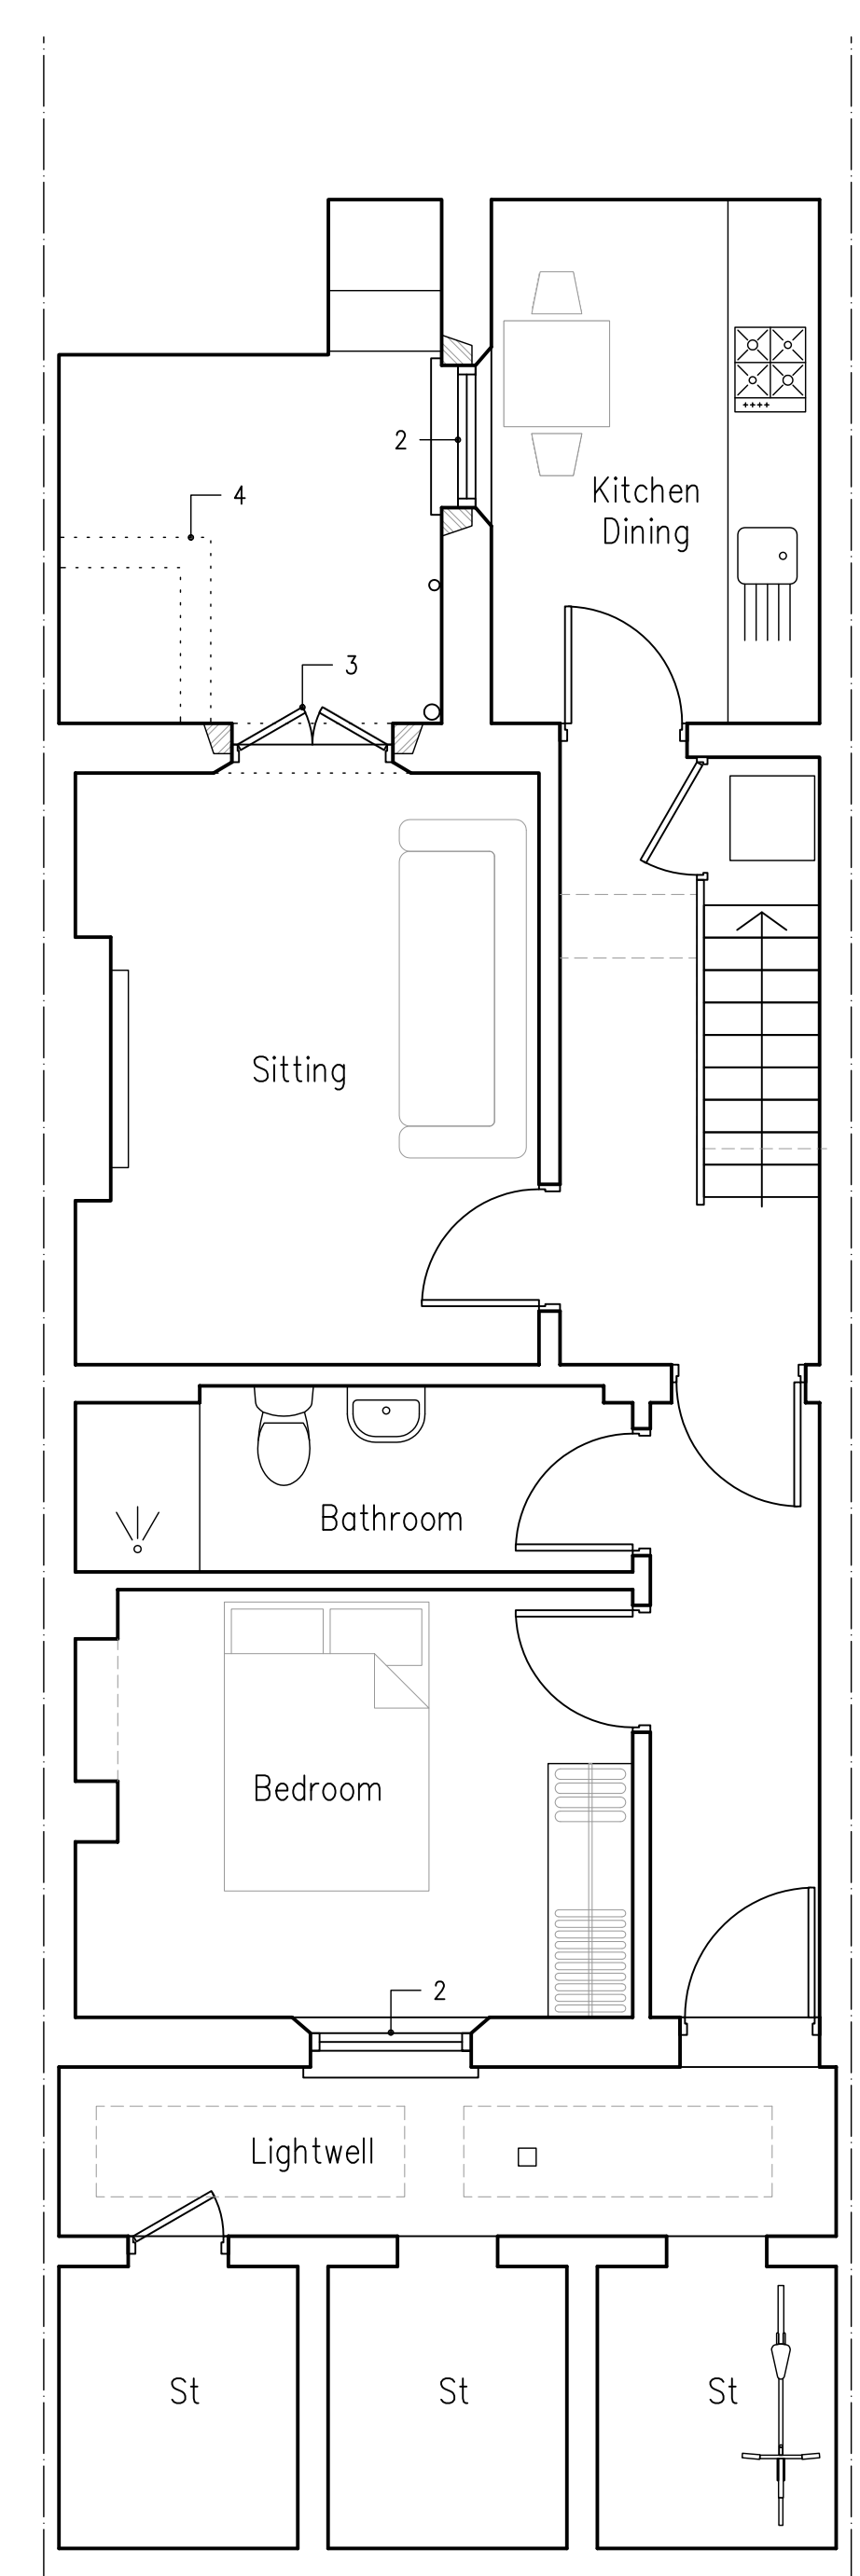


Basement

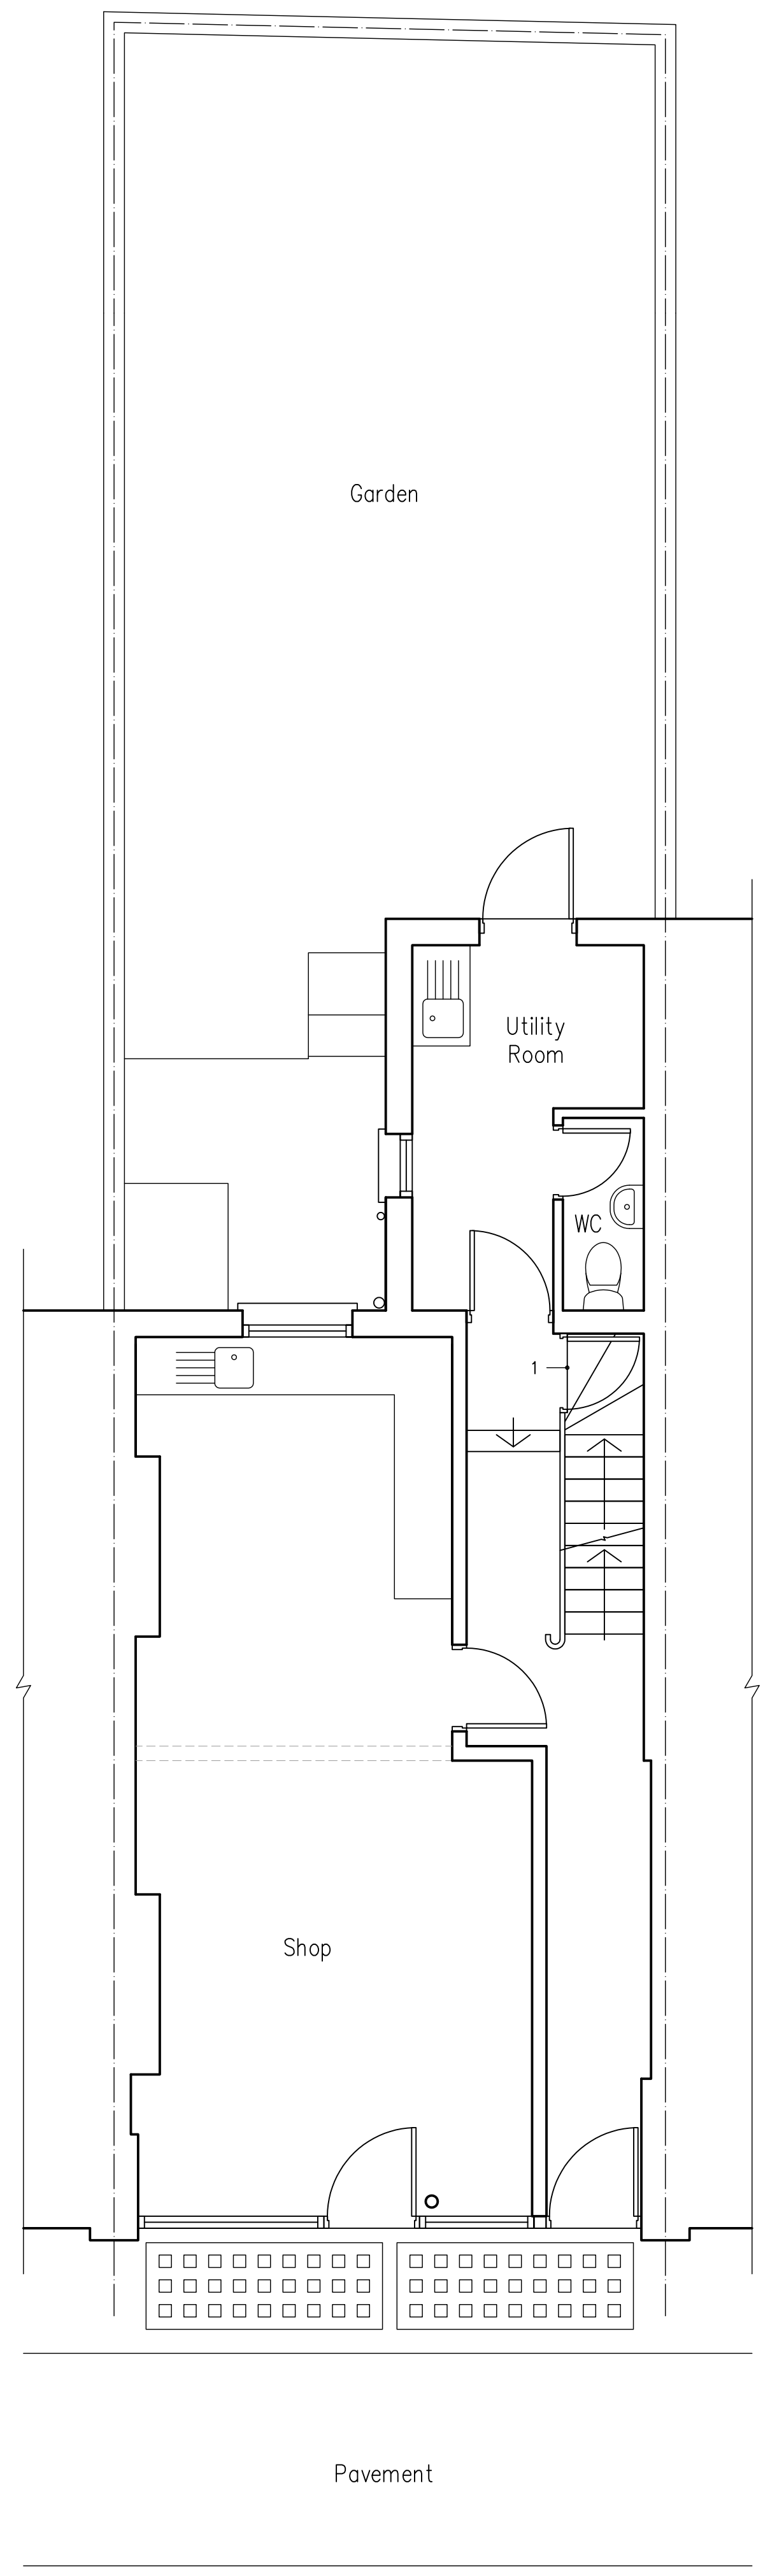


Ground

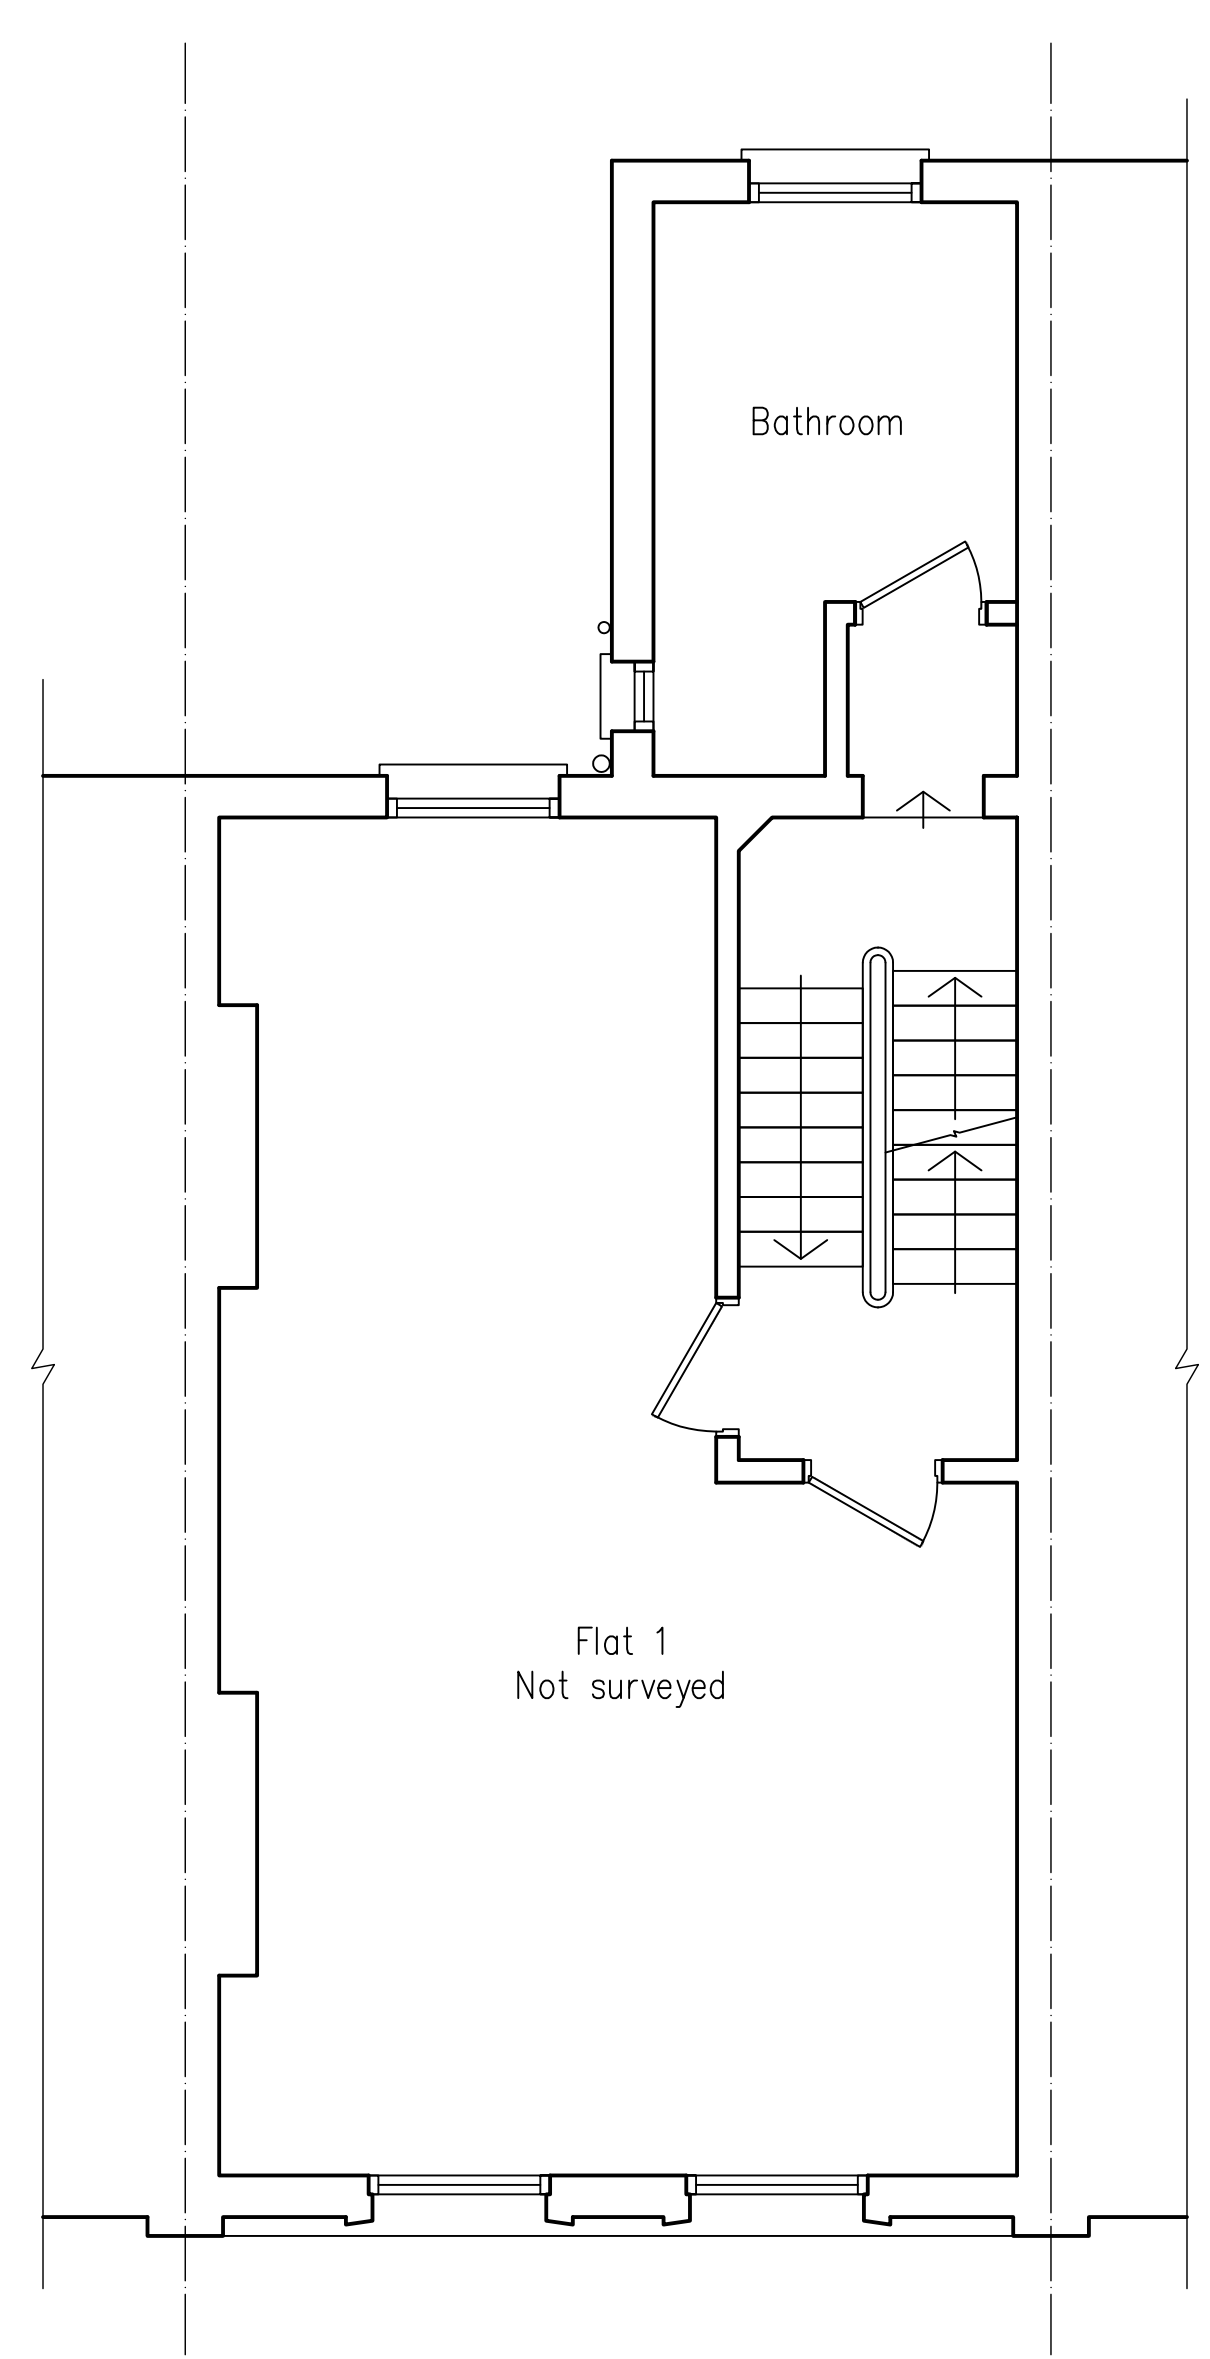

First

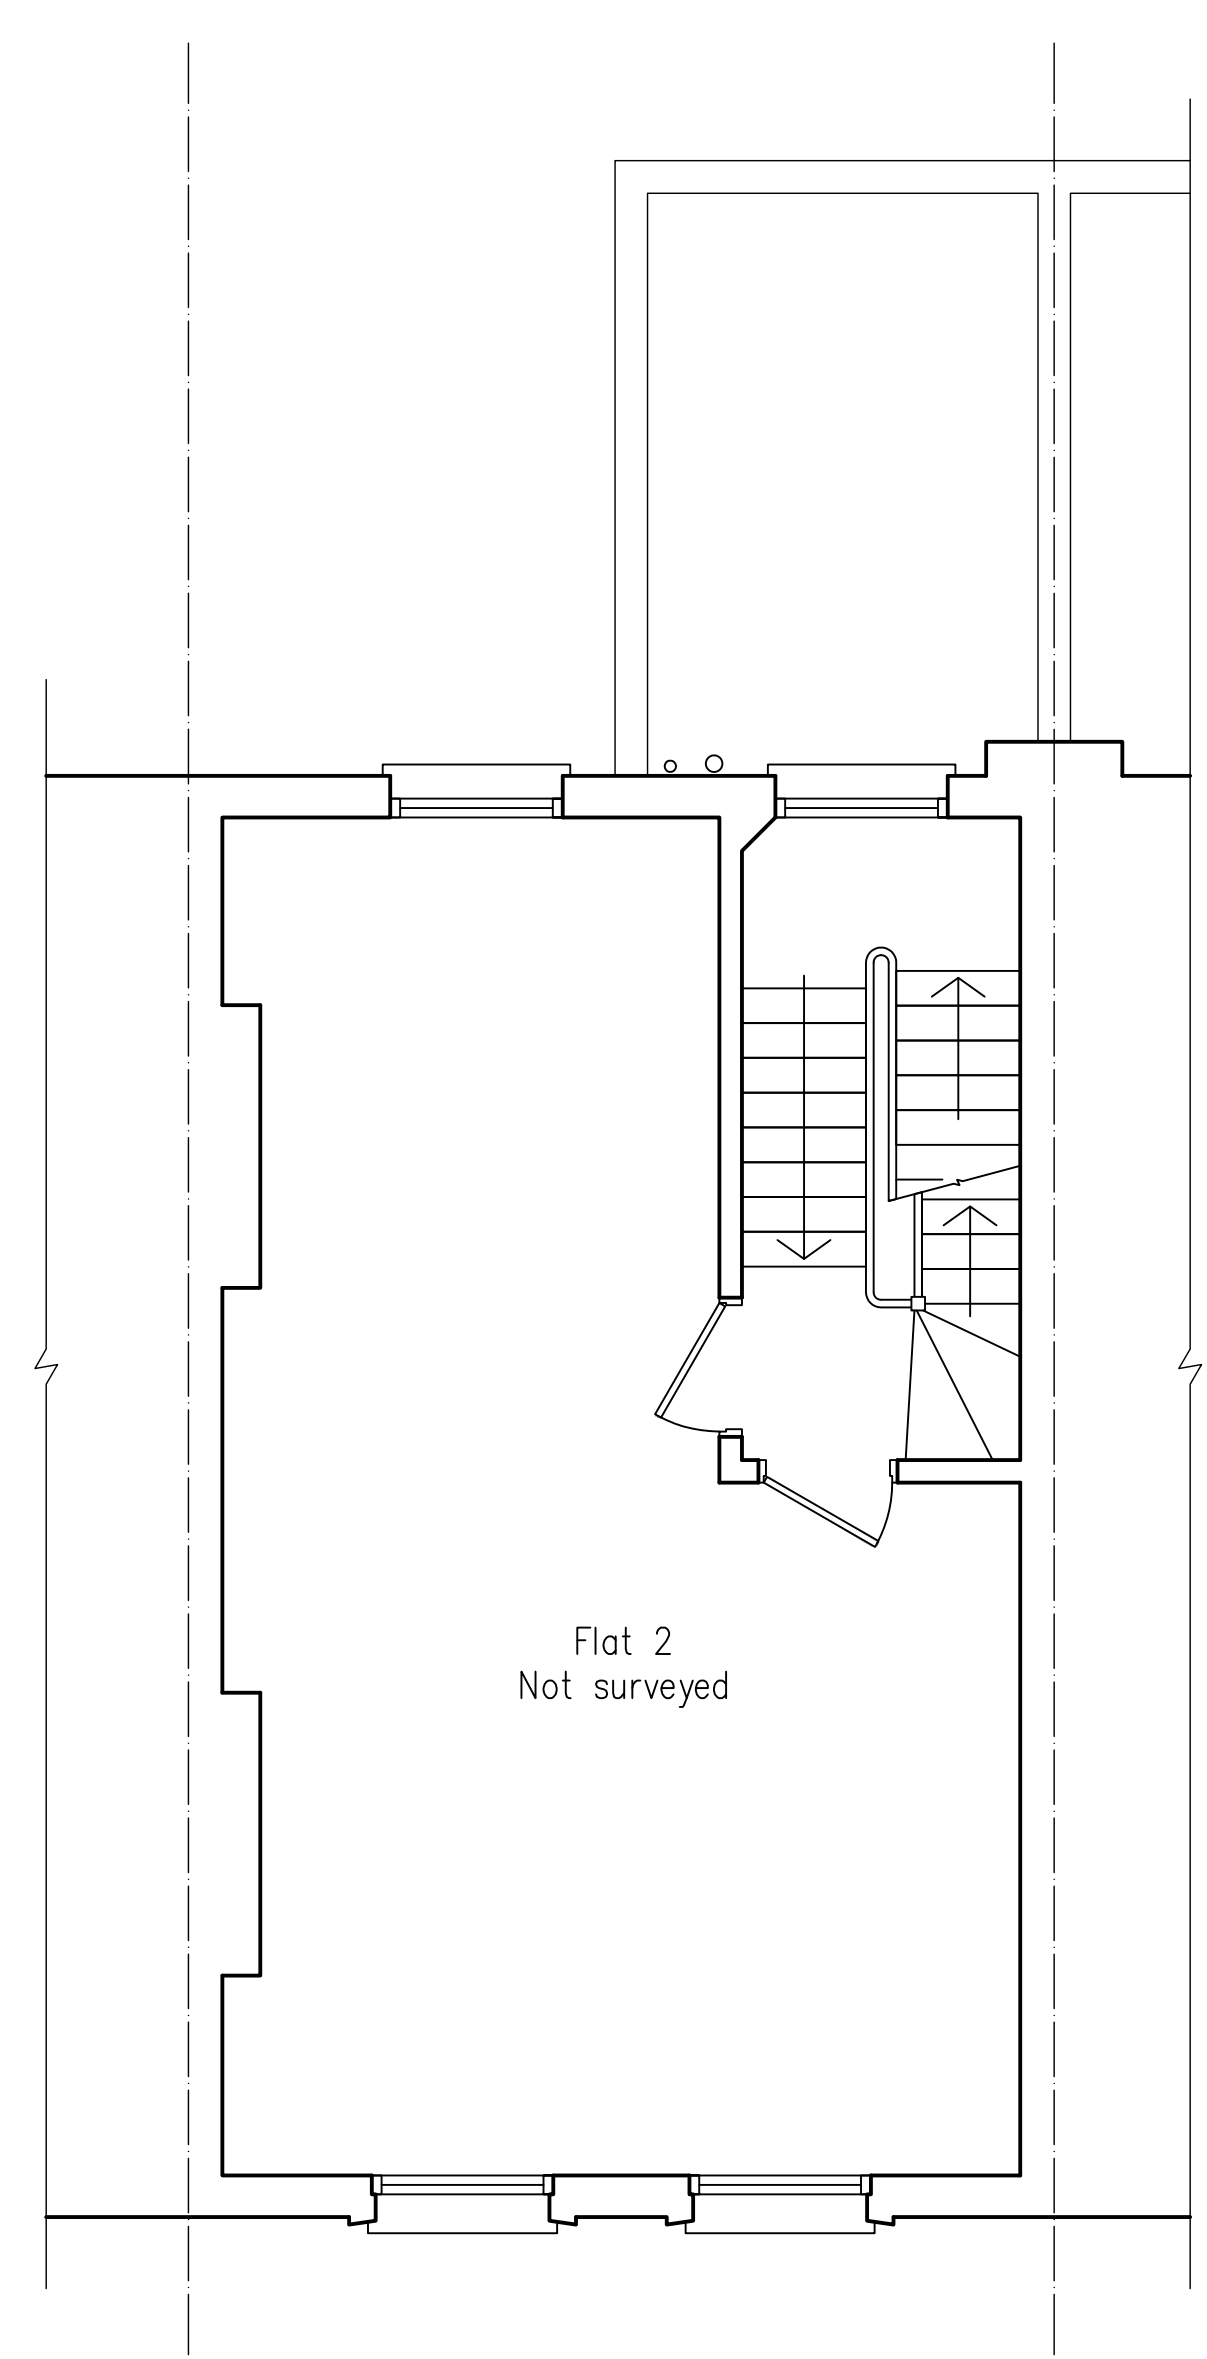

Second

 

**M A King Plans**  
 2A Theobalds Road  
 London WC1X 8PN  
 07976 603076  
 makingplans@btopenworld.com

Project  
 159 York Way  
 London  
 N7 9LN

Title  
 Floor Plans as Proposed

|                     |                       |
|---------------------|-----------------------|
| Drawn/Checked       | mak                   |
| Date                | January 2018          |
| Scale               | 1/50 @ A1, 1/100 @ A3 |
| Project Number      | MA159YW               |
| Drawing No/Revision | A0230 -               |