



EAST ELEVATION WITH GARDEN

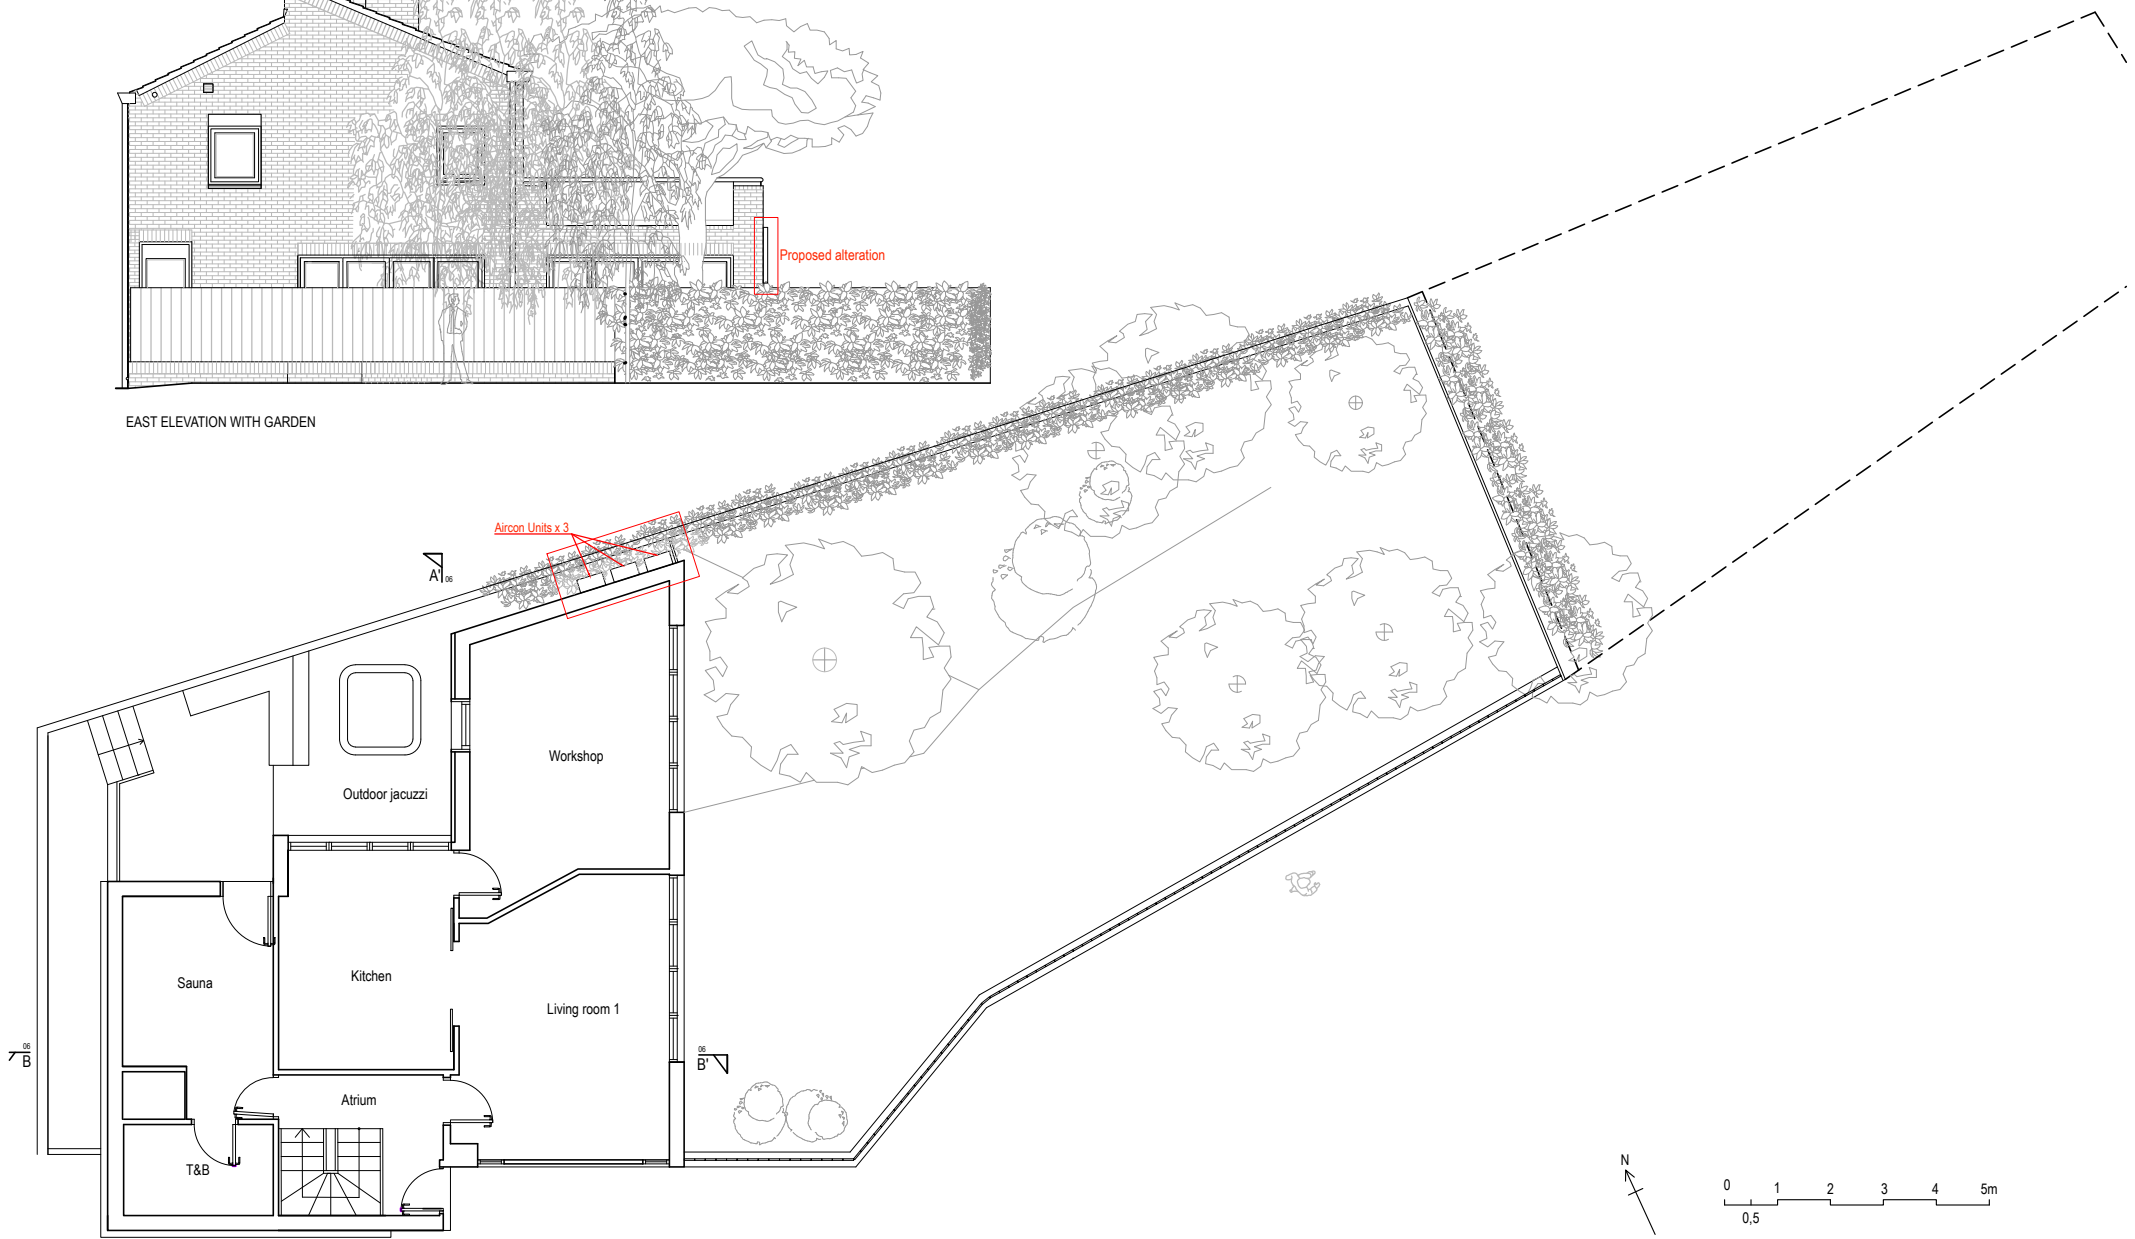

GROUND FLOOR

 

Ecos Maclean Ltd.
 Engineering-materials, energy, structure
 8A Chamberlain Street, London NW1 8XB Tel: 020 7722 7525
 www.ecosmaclean.co.uk office@ecosmaclean.co.uk

Client
Steven Bloomfield

Project
**11 Mansion gardens west
 London NW3 7NG**

Title
**Proposed plan garage, parking
 and roof**

| Revision | Date | Made by | Amendments |
|----------|----------|---------|---------------------------------------|
| 02 | 06-07-17 | FG | Added Aircon Units (air conditioning) |
| 01 | 28-02-17 | MS | |

| Date | January 2016 | Drawn by | MS | Checked | CHC |
|--------|--------------|----------|-------|-------------|-----|
| Scales | 1:100@A3 | Job No. | 15119 | Drawing No. | 15 |
| | | | | Revision | 03 |