


EXISTING REAR ELEVATION
SCALE 1:50

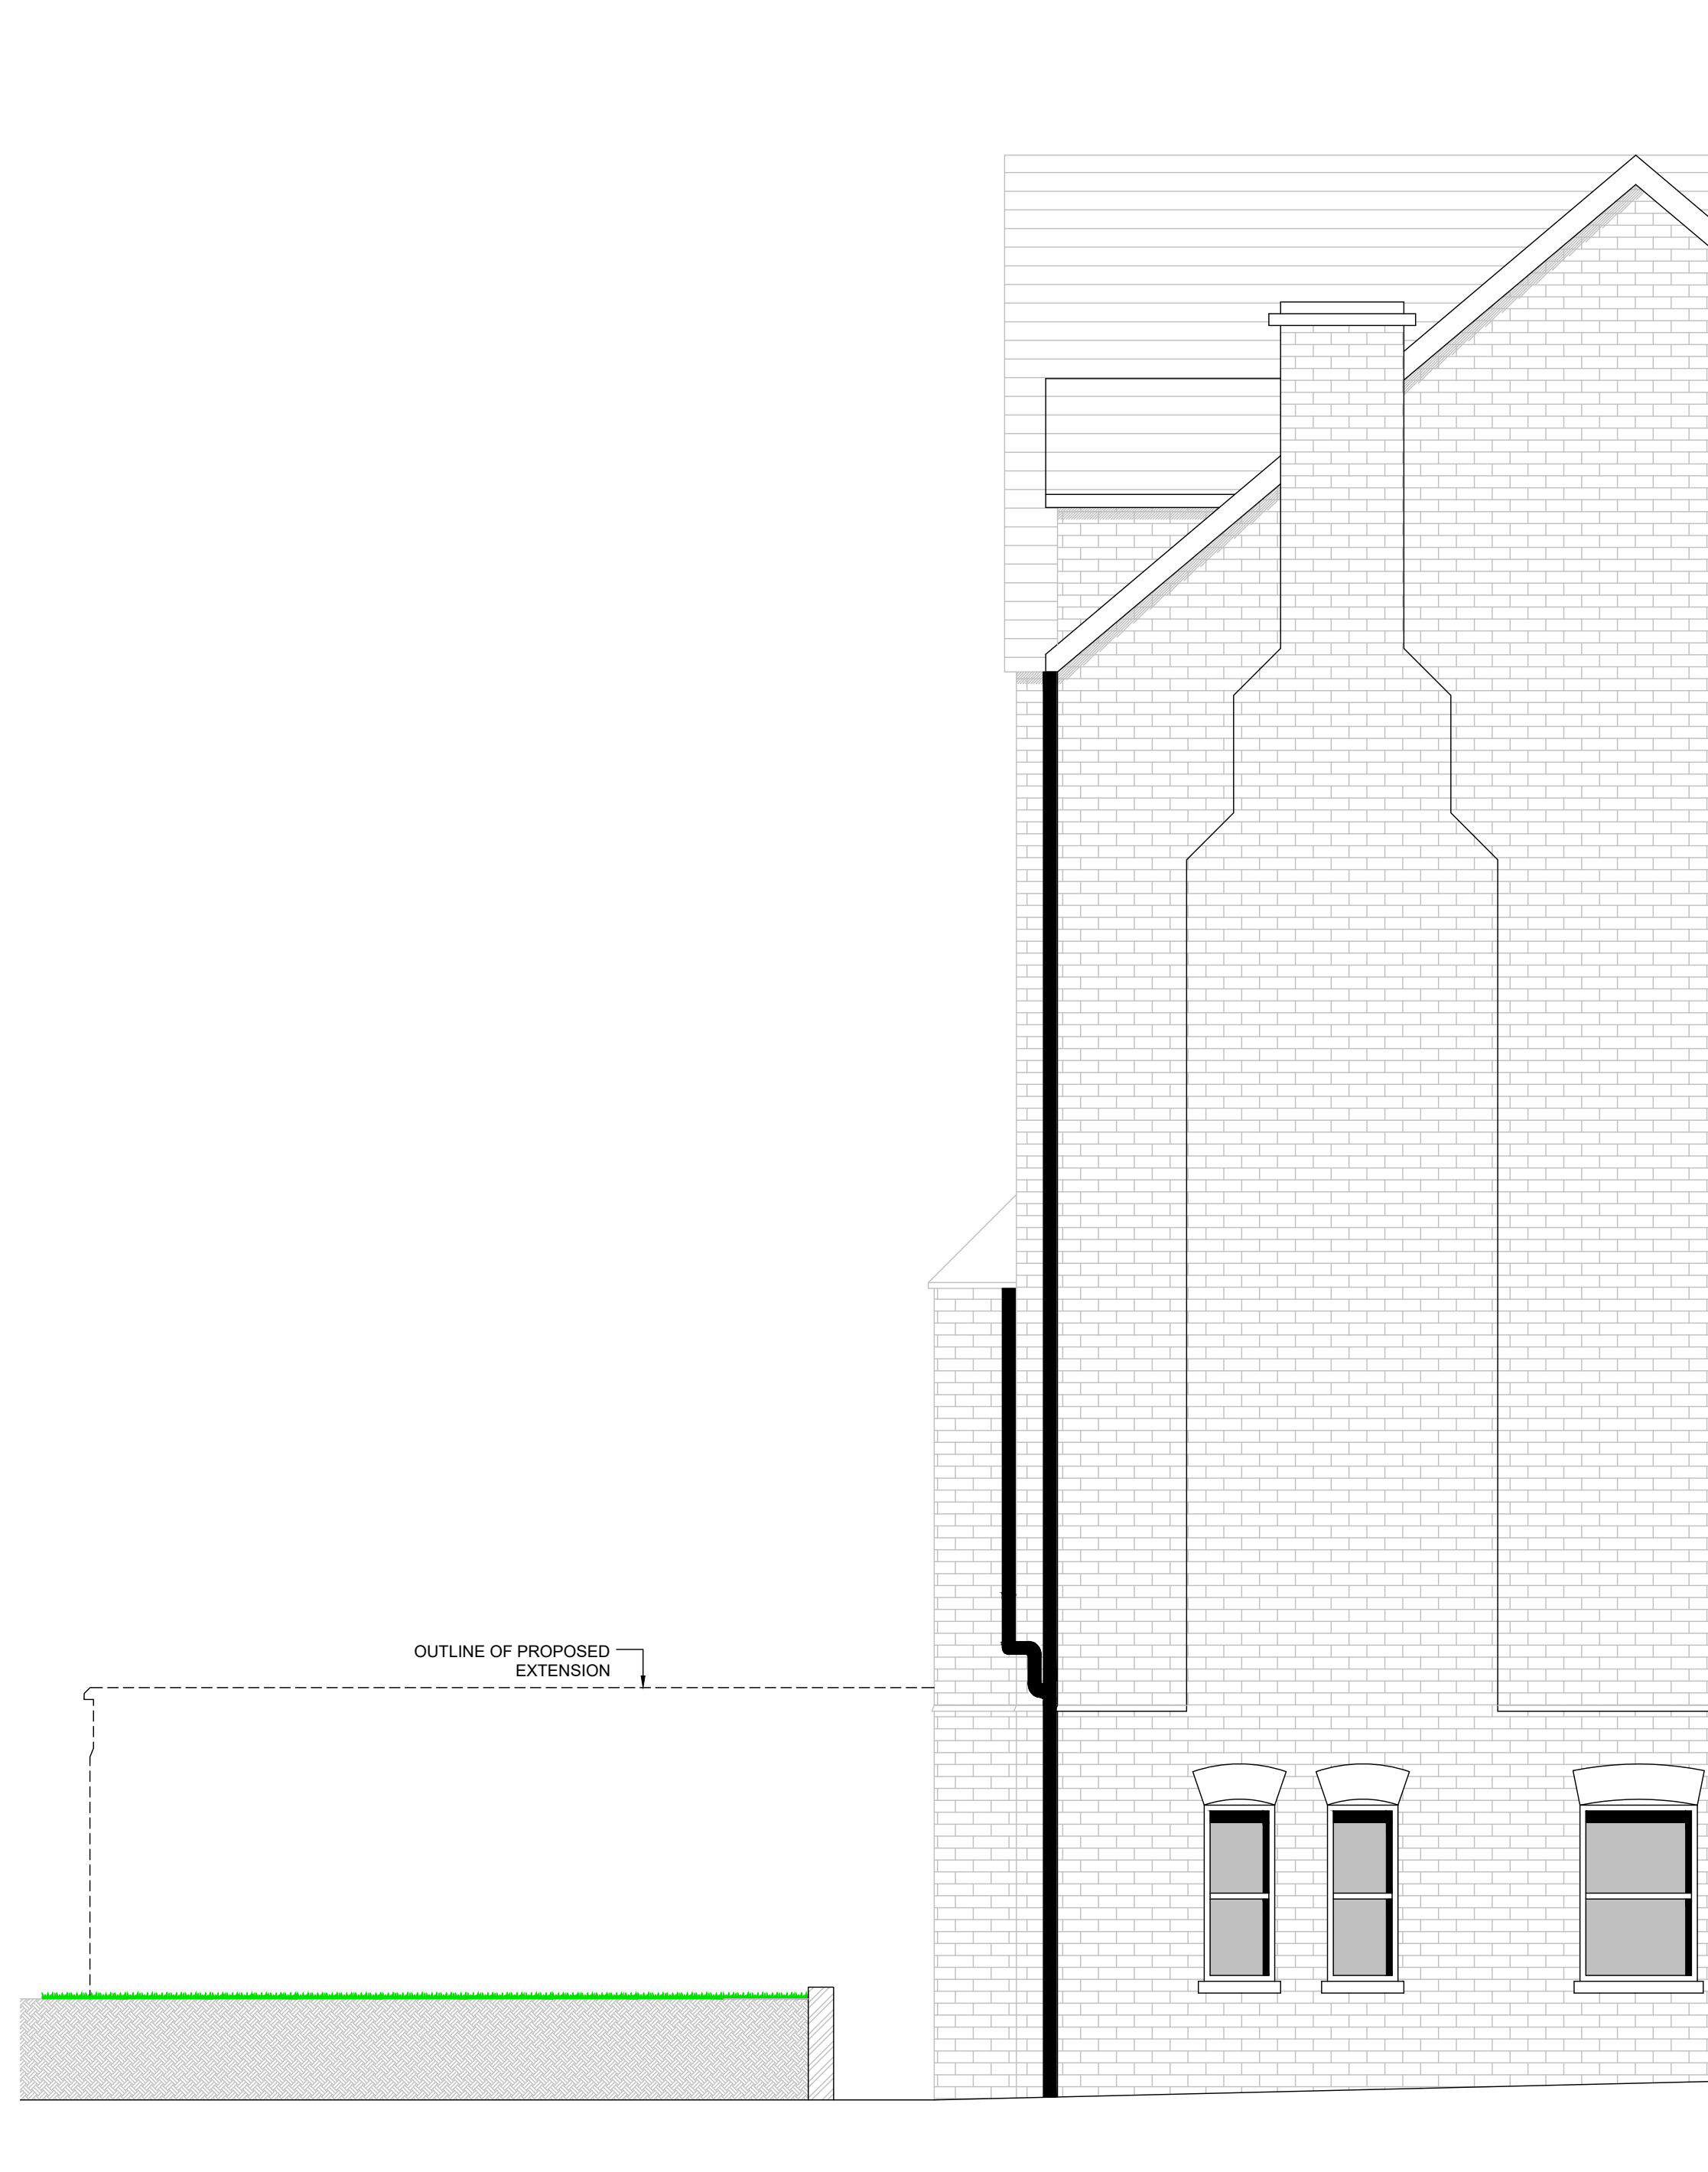

EXISTING SIDE ELEVATION
SCALE 1:50

© copyright		
Westall Walker Associates		
DESIGN AND BUILD STUDIO PO BOX 21 HASTINGS TN34 3WD TEL/FAX: 01424 717550 MOB: 07713 157167		
Client	Mr & Mrs Hatch 1A Primrose Gardens London NW3 4UJ	
Job Title	1A Primrose GARDENS	
<div>Drawing Title</div> <div>EXISTING ELEVATIONS</div>		
Scale	1:50 (A1)	
Date	MARCH 2018	Drawn By GT
<div>Drawing No</div> <div>383-103</div>		