


EXISTING BASEMENT FLOOR LAYOUT

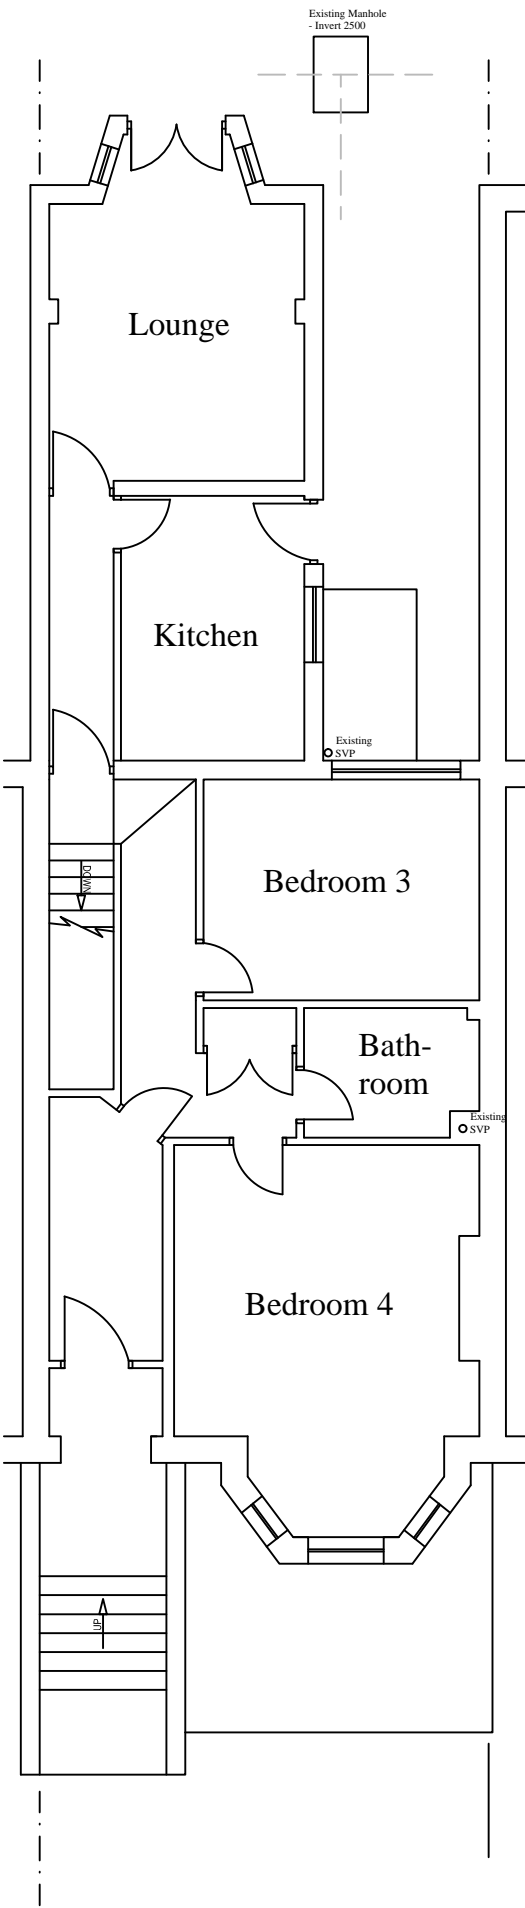

EXISTING GROUND FLOOR LAYOUT

Notes

All drawings to be signed off by building control before the commencement of any works. If works commence on a Building Notice, the Builder/property owner commences works at their own risk and ELA Design (or its Officer's) cannot accept and liability whatsoever for these works carried out.



Rev	Date	Details	By
A	13/02/18	Revision A	CE

Project: Rear Extension

Drawing: Existing Layout

Address: 47 Hillfield Road,
West Hampstead, NW6 1QD

Drawing N°: ELA/1 Rev: A

A3 Scale: 1:100 Drawn By: CE Job No: 1226 Date: 13/02/18



ELA Design
Beechcroft
Riverside Avenue
Broxbourne
Herts
EN10 6RA
www.ela-design.co.uk

Tel:- 07979510821




EXISTING FRONT ELEVATION



EXISTING REAR ELEVATION

Notes

All drawings to be signed off by building control before the commencement of any works. If works commence on a Building Notice, the Builder/property owner commences works at their own risk and ELA Design (or its Officer's) cannot accept and liability whatsoever for these works carried out.

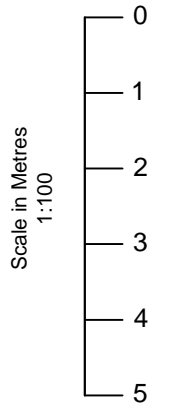

Rev	Date	Details	By
A	13/02/18	Revision A	CE

Project: Rear Extension

Drawing: Existing Elevations

Address: 47 Hillfield Road,
West Hampstead, NW6 1QD

Drawing N°:	Rev:
ELA/2	A

A3 Scale:	Drawn By:	Job No:	Date:
1:100	CE	1226	13/02/18




ELA Design
Beechcroft
Riverside Avenue
Broxbourne
Herts
EN10 6RA
Tel:- 07979510821



EXISTING SIDE ELEVATION

Notes

All drawings to be signed off by building control before the commencement of any works. If works commence on a Building Notice, the Builder/property owner commences works at their own risk and ELA Design (or its Officer's) cannot accept and liability whatsoever for these works carried out.

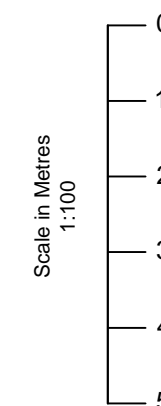

Rev	Date	Details	By
A	13/02/18	Revision A	CE

Project: Rear Extension

Drawing: Existing Elevations


Address: 47 Hillfield Road,
West Hampstead, NW6 1QD

Drawing N°:	Rev:
ELA/3	A


A3 Scale:	Drawn By:	Job No:	Date:
1:100	CE	1226	13/02/18



ELA Design
Beechcroft
Riverside Avenue
Broxbourne
Herts
EN10 6RA
Tel:- 07979510821

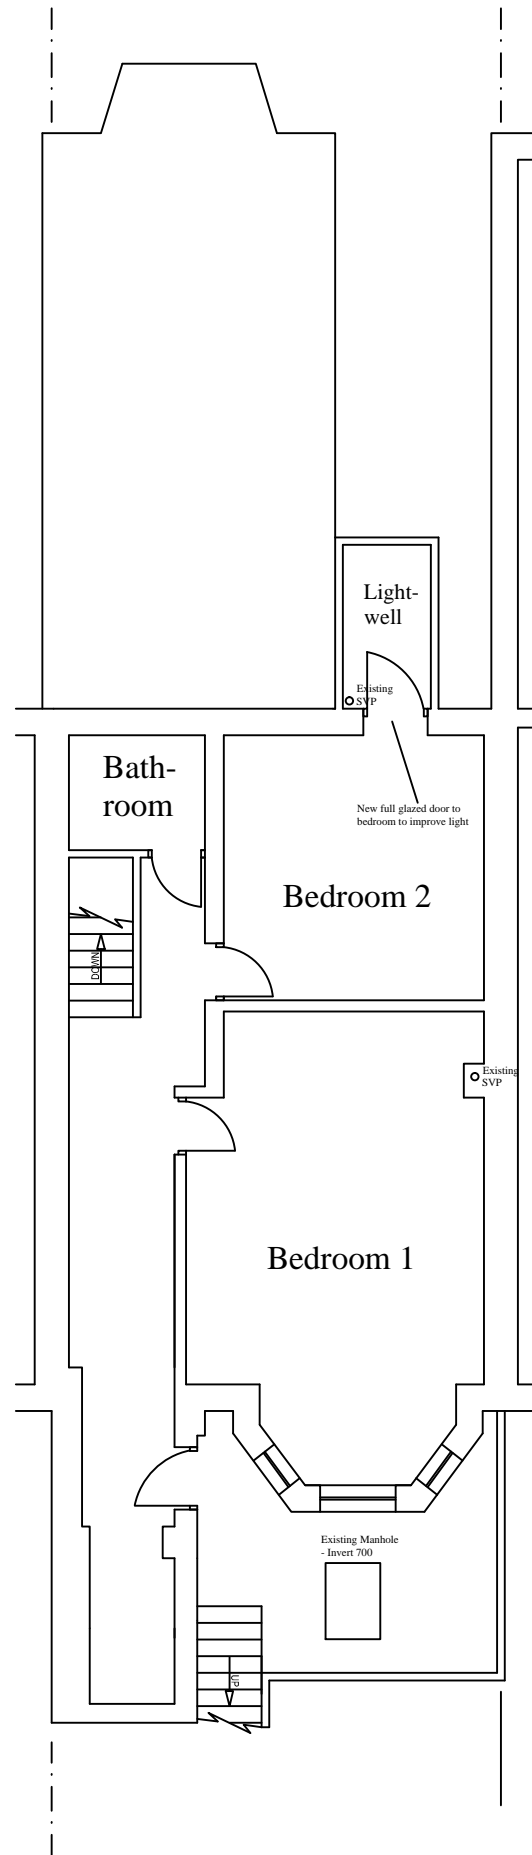


PROPOSED BASEMENT FLOOR LAYOUT

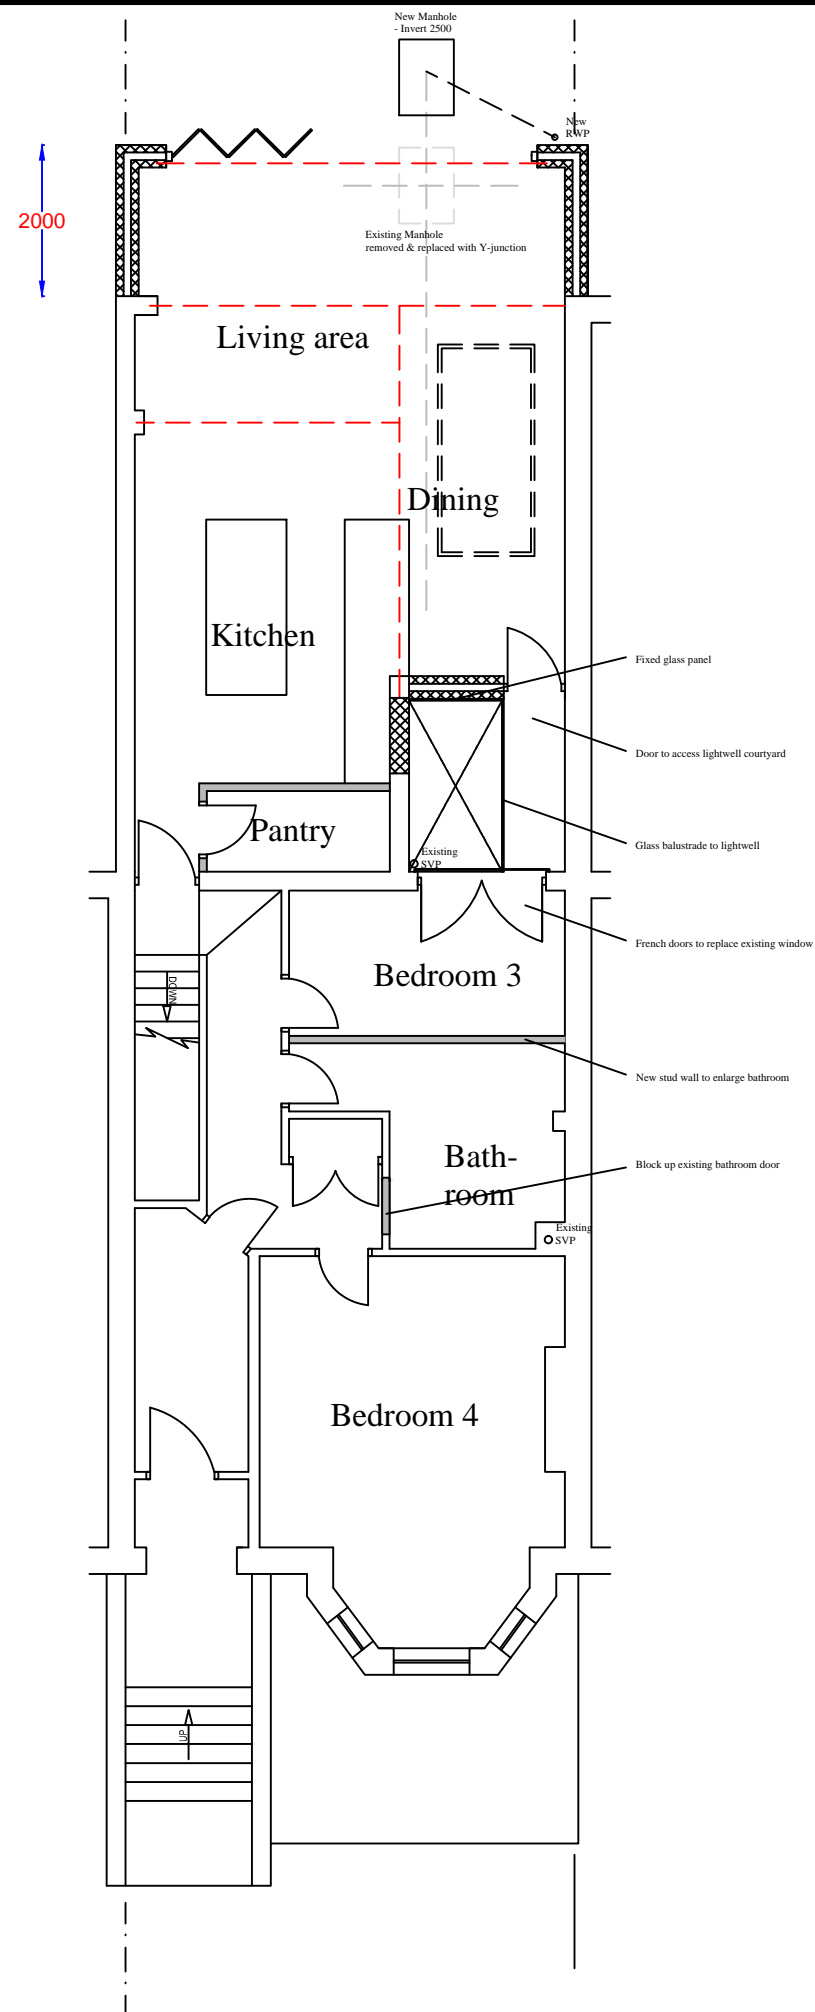

PROPOSED GROUND FLOOR LAYOUT

Notes

All drawings to be signed off by building control before the commencement of any works. If works commence on a Building Notice, the Builder/property owner commences works at their own risk and ELA Design (or its Officer's) cannot accept and liability whatsoever for these works carried out.

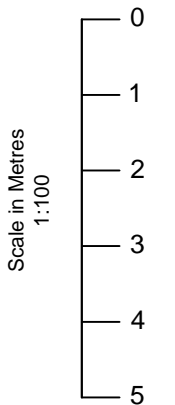

Rev	Date	Details	By
A	13/02/18	Revision A	CE

Project: Rear Extension

Drawing: Proposed Layout

Address: 47 Hillfield Road,
West Hampstead, NW6 1QD

Drawing N°: ELA/4 Rev: A

A3 Scale: 1:100 Drawn By: CE Job No: 1226 Date: 13/02/18




www.ela-design.co.uk

ELA Design
Beechcroft
Riverside Avenue
Broxbourne
Herts
EN10 6RA

Tel: - 07979510821



PROPOSED FRONT ELEVATION

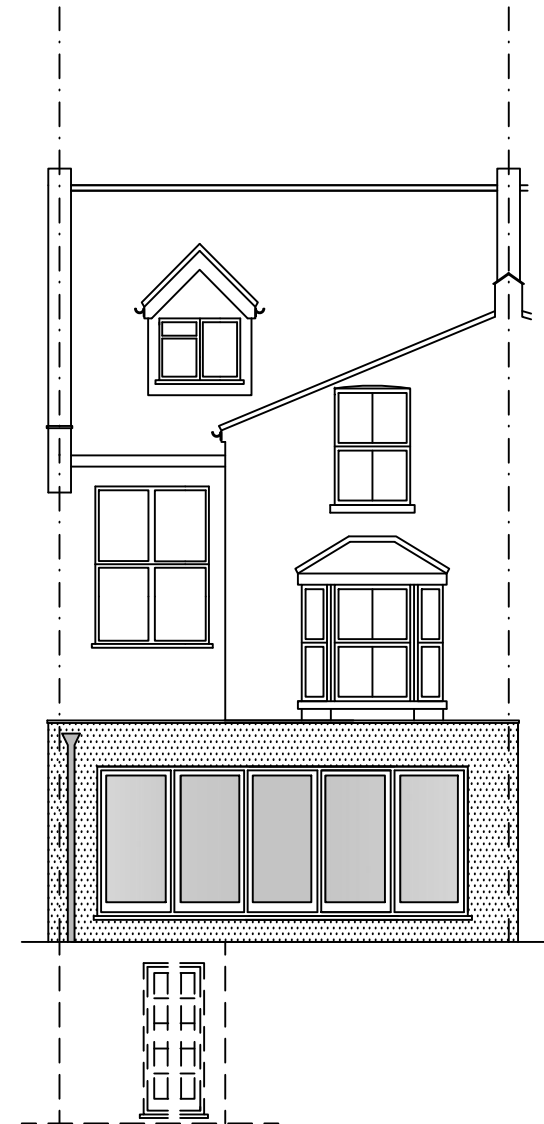

PROPOSED REAR ELEVATION

Notes

All drawings to be signed off by building control before the commencement of any works. If works commence on a Building Notice, the Builder/property owner commences works at their own risk and ELA Design (or its Officer's) cannot accept and liability whatsoever for these works carried out.



Rev	Date	Details	By
A	13/02/18	Revision A	CE

Project: Rear Extension

Drawing: Proposed Elevations

Address: 47 Hillfield Road,
West Hampstead, NW6 1QD

Drawing N°: ELA/6 Rev: A


A3 Scale: 1:100 Drawn By: CE Job No: 1226 Date: 13/02/18



www.ela-design.co.uk

ELA Design
Beechcroft
Riverside Avenue
Broxbourne
Herts
EN10 6RA


Tel: - 07979510821

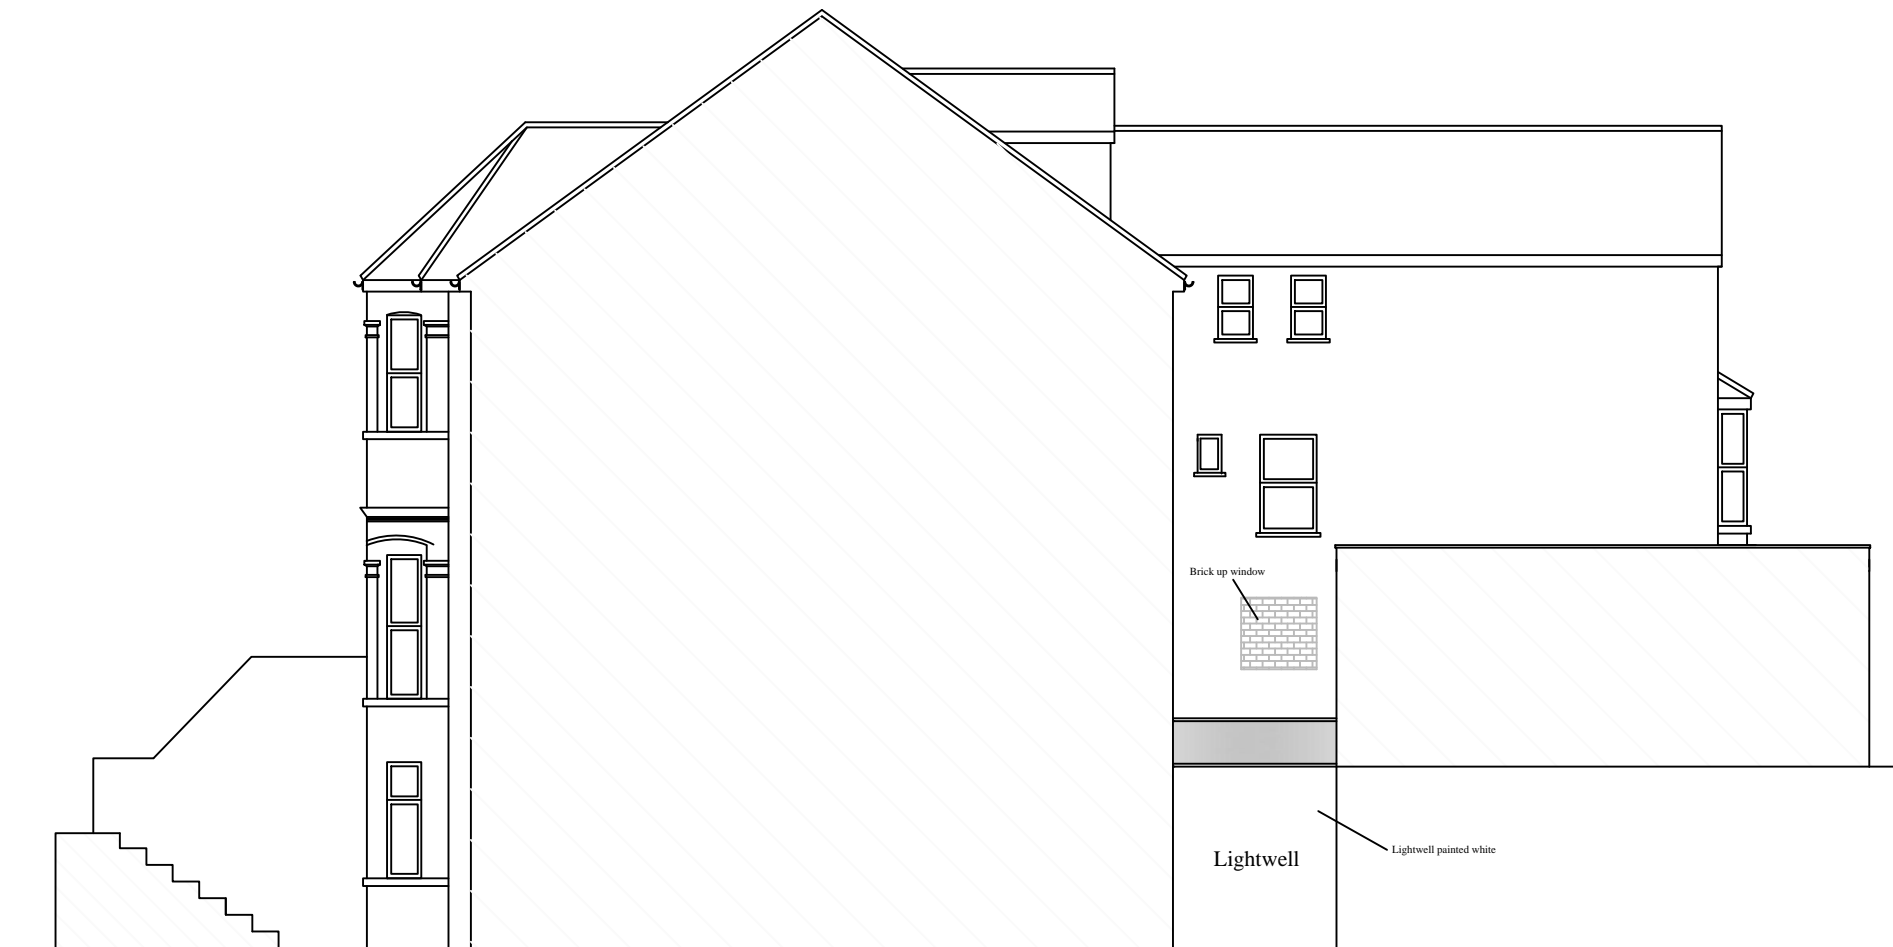

PROPOSED SIDE ELEVATION

Notes

All drawings to be signed off by building control before the commencement of any works. If works commence on a Building Notice, the Builder/property owner commences works at their own risk and ELA Design (or its Officer's) cannot accept and liability whatsoever for these works carried out.

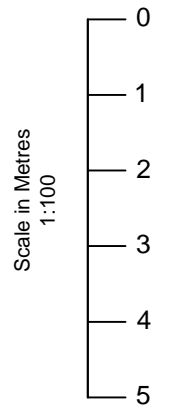

Rev	Date	Details	By
A	13/02/18	Revision A	CE

Project: Rear Extension

Drawing: Proposed Elevations

Address: 47 Hillfield Road,
West Hampstead, NW6 1QD

Drawing N°: ELA/7 Rev: A

A3 Scale:	Drawn By:	Job No:	Date:
1:100	CE	1226	13/02/18



www.ela-design.co.uk


ELA Design
Beechcroft
Riverside Avenue
Broxbourne
Herts
EN10 6RA

Tel:- 07979510821



Notes

All drawings to be signed off by building control before the commencement of any works. If works commence on a Building Notice, the Builder/property owner commences works at their own risk and ELA Design (or its Officer's) cannot accept and liability whatsoever for these works carried out.



Scale in Metres
1:200

0

2

4

6

8

10

Q/S licence number

1000 2243 2

Rev	Date	Details	By
A	13/02/18	Revision A	CE

Project:

Rear Extension

Drawing:

Block Plan

Address:

47 Hillfield Road,
West Hampstead, NW6 1QD

Drawing N°:

ELA/13

Rev:

A

A3 Scale:

1:200

Drawn By:


CE

Job No:



1226

Date:

13/02/18




ELA Design
Beechcroft
Riverside Avenue
Broxbourne
Herts
EN10 6RA
www.ela-design.co.uk
Tel:- 07979510821

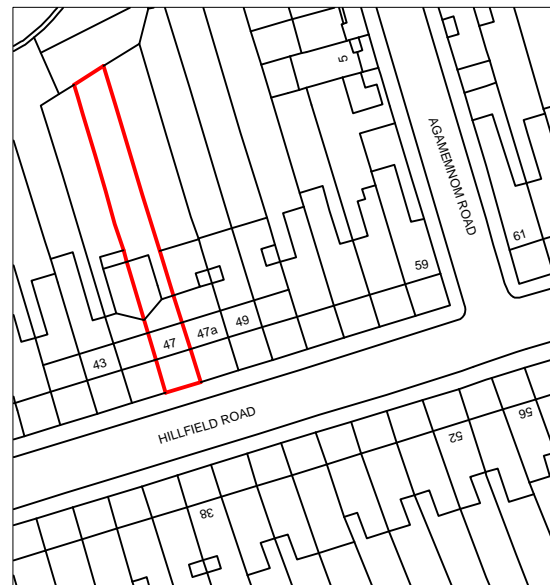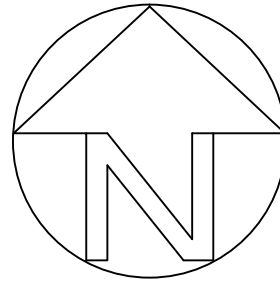

LOCATION PLAN

Notes

All drawings to be signed off by building control before the commencement of any works. If works commence on a Building Notice, the Builder/property owner commences works at their own risk and ELA Design (or its Officer's) cannot accept and liability whatsoever for these works carried out.

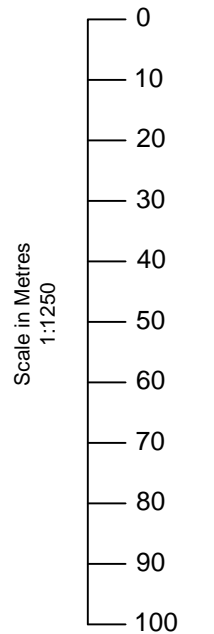

Q/S licence number
1000 2243 2

Rev	Date	Details	By
A	13/02/18	Revision A	CE

Project: Rear Extension

Drawing: Site Location Plan

Address: 47 Hillfield Road,
West Hampstead, NW6 1QD

Drawing N°:	Rev:
ELA/16	A

A3 Scale:	Drawn By:	Job No:	Date:
1:1250	CE	1226	13/02/18



www.ela-design.co.uk

ELA Design
Beechcroft
Riverside Avenue
Broxbourne
Herts
EN10 6RA

Tel:- 07979510821