


- General Notes
- © design Place2Live Ltd
  - Do not scale from this drawings
  - All dimensions are in millimetres, levels in metres unless noted otherwise
  - All dimensions shall be checked and confirmed prior to commencement of any work and Architect to be notified of any discrepancies in figured dimensions



EXISTING REAR ELEVATION

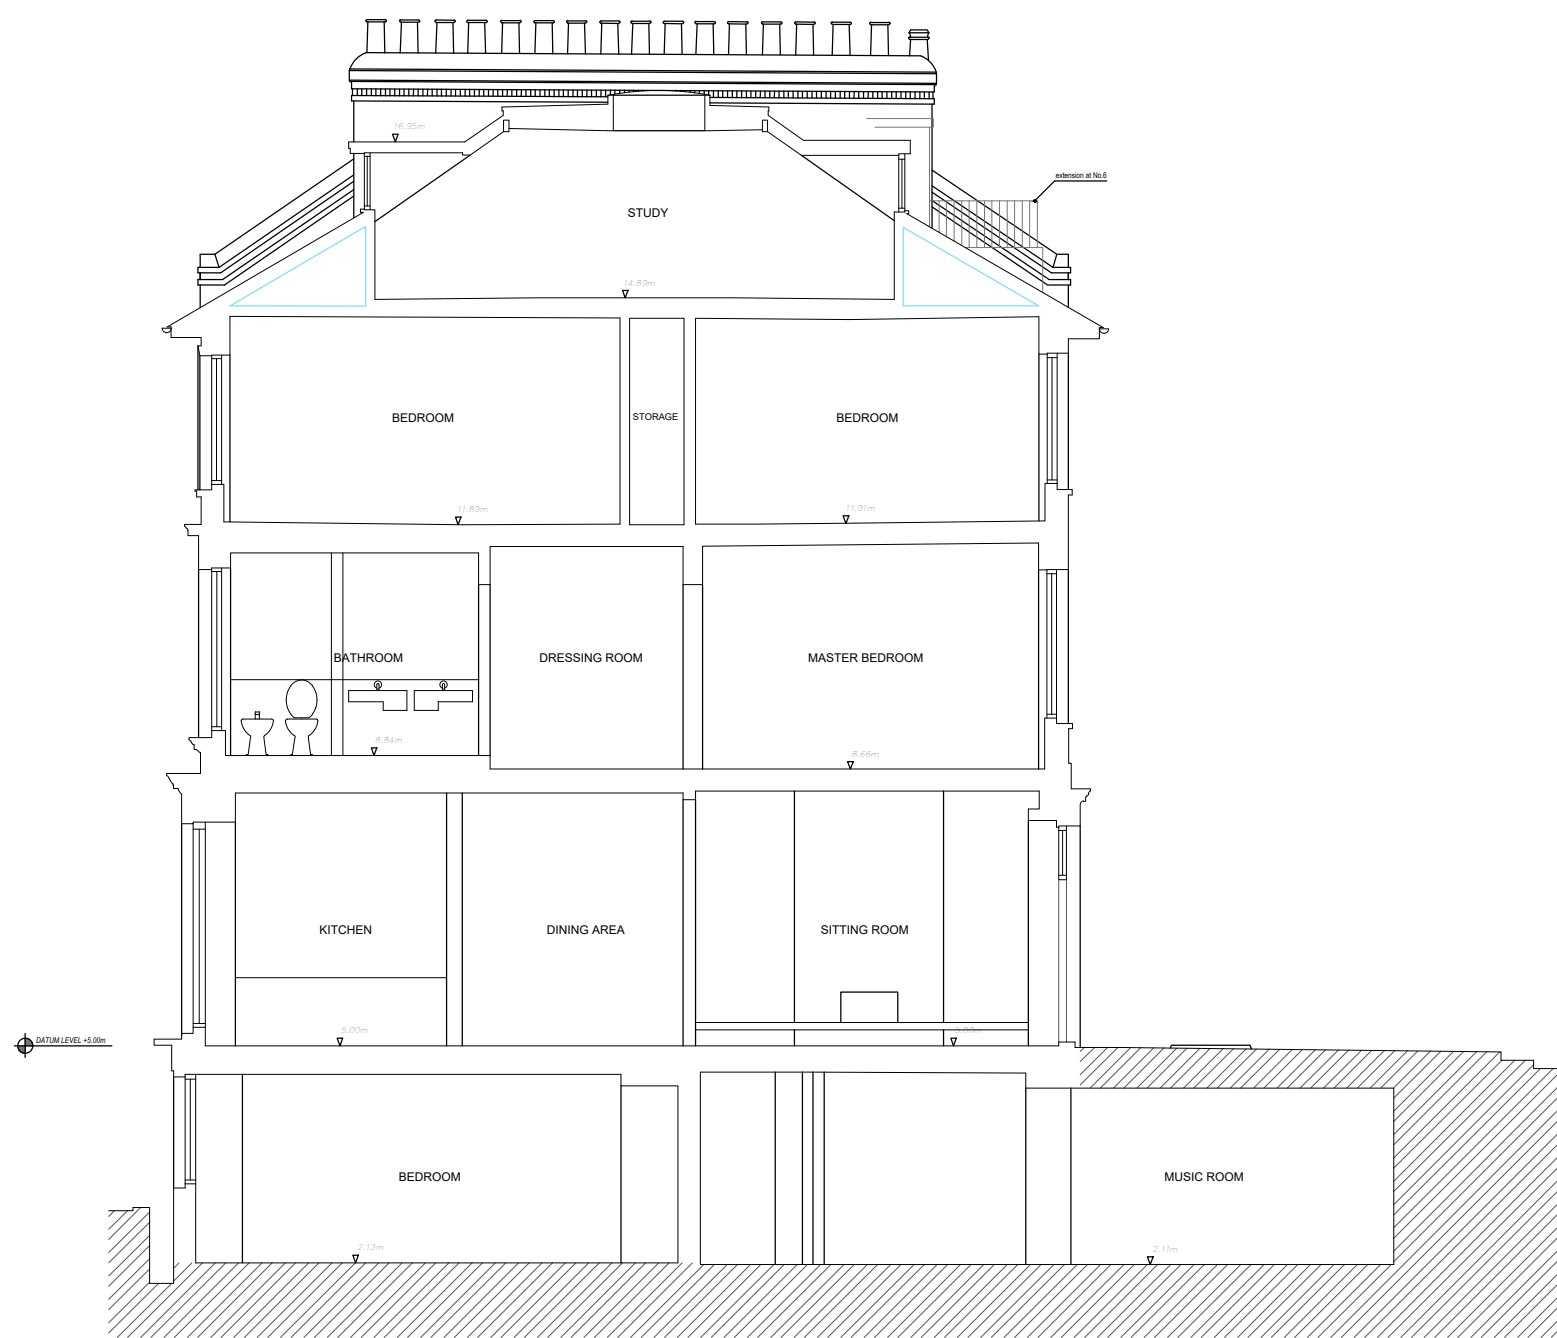

EXISTING SECTION A-A

KEY

- SH SILL HEIGHT
- OH OPENING HEIGHT
- C CEILING HEIGHT
- BH BEAM HEIGHT
- FFL FINISHED FLOOR LEVEL
- RWP RAIN WATER PIPE
- SVP SOIL VENT PIPE
- UP190 STEP
- UP STAIRWELL, STAIRCASE
- - CEILING FALL
- - SURFACE FALL
- - ROOF FALL
- 2,000 m ELEVATION HEIGHT

Datum Details  
 Grid Datum: Arbitrary  
 Level Datum: Arbitrary  
 All levels refer to DATUM LEVEL (+5.00)

Date	Description	Rev

**place2live Ltd**  
 50 Florence Street  
 London  
 N1 2DU  
 Tel: 020 7226 6553  
 www.place2live.co.uk

Project  
 7 Eldon Grove  
 London  
 NW3 5PS

Drawing Title  
 EXISTING REAR ELEVATION  
 AND SECTION A-A

Scale  
 1:100 @ A3

Date  
 September 2017

Drawn  
 JH (Fine Line)

Checked  
 CJ

Project No.  
 Drawing No.  
 Rev

006

