



- General Notes
- © design Place2Live Ltd
 - Do not scale from this drawings
 - All dimensions are in millimetres, levels in metres unless noted otherwise
 - All dimensions shall be checked and confirmed prior to commencement of any work and Architect to be notified of any discrepancies in figured dimensions

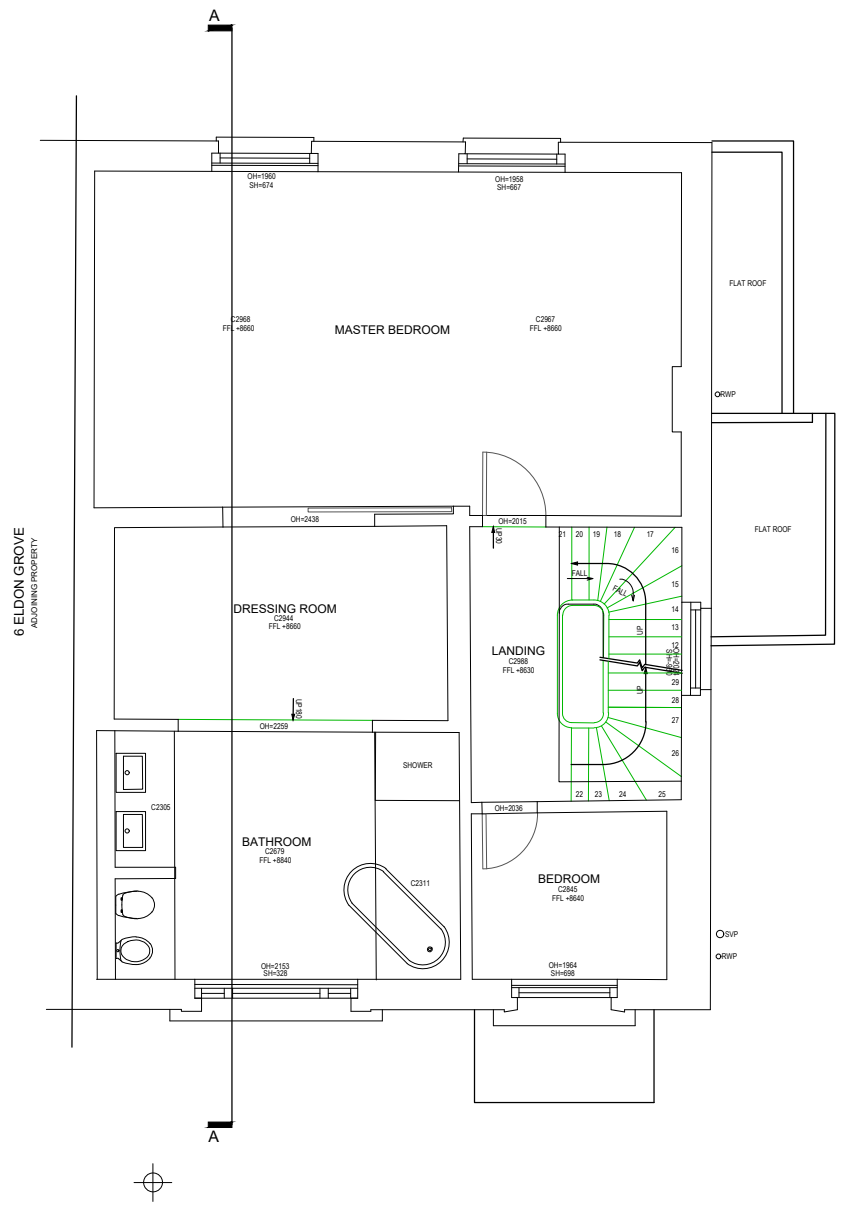

EXISTING FIRST FLOOR PLAN

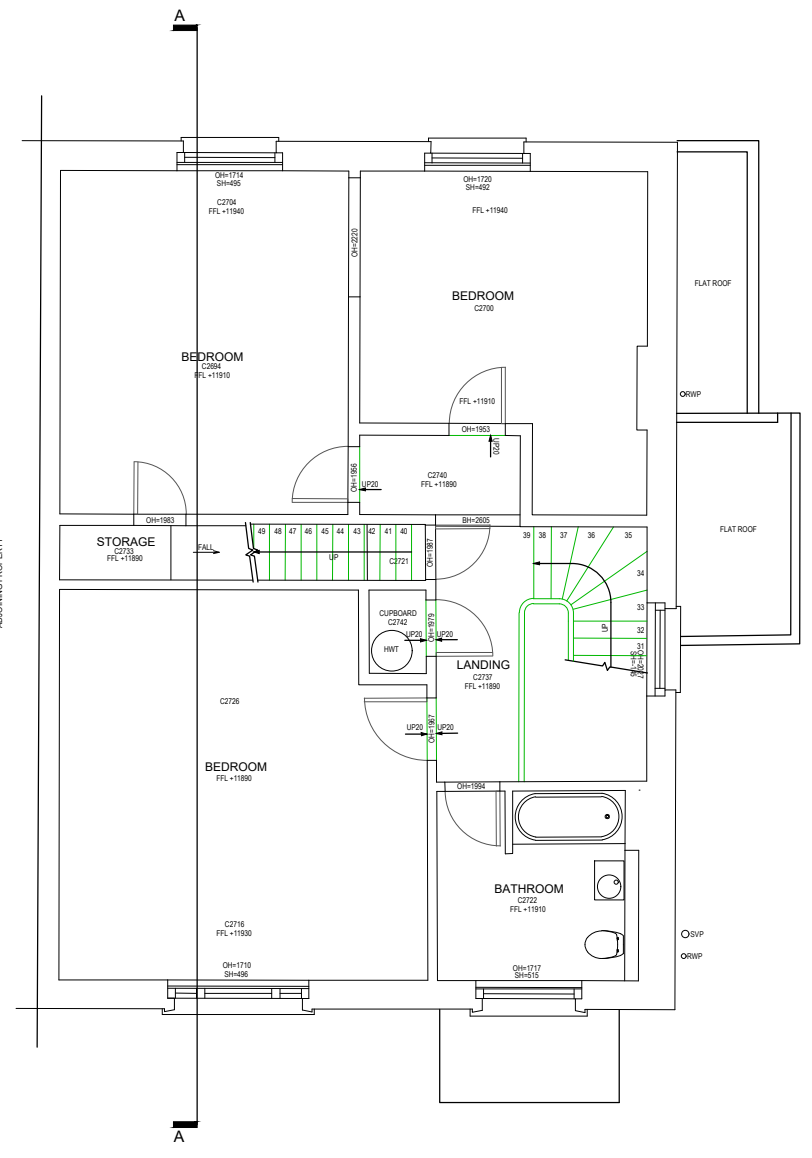

EXISTING SECOND FLOOR PLAN

- KEY**
- SH SILL HEIGHT
 - OH OPENING HEIGHT
 - C CEILING HEIGHT
 - BH BEAM HEIGHT
 - FFL FINISHED FLOOR LEVEL
 - RWP RAIN WATER PIPE
 - SVP SOIL VENT PIPE
 - UP190 STEP
 - UP STAIRWELL, STAIRCASE
 - - - CEILING FALL
 - - - SURFACE FALL
 - - - ROOF FALL
 - 2,000 m ELEVATION HEIGHT

Datum Details
 Grid Datum: Arbitrary
 Level Datum: Arbitrary
 All levels refer to DATUM LEVEL (+5.00)

Date	Description	Rev
place2live Ltd 50 Florence Street London N1 2DU Tel: 020 7226 6553 www.place2live.co.uk		
Project 7 Eldon Grove London NW3 5PS		
Drawing Title EXISTING FIRST AND SECOND FLOOR PLANS		
Scale 1:100 @ A3	Date September 2017	
Drawn JH (Fine Line)	Checked CJ	
Project No.	Drawing No. 003	Rev

