


- General Notes
- © design Place2Live Ltd
 - Do not scale from this drawings
 - All dimensions are in millimetres, levels in metres unless noted otherwise
 - All dimensions shall be checked and confirmed prior to commencement of any work and Architect to be notified of any discrepancies in figured dimensions


All material are to match existing with the character and appearance of the property and local area.



PROPOSED FRONT ELEVATION

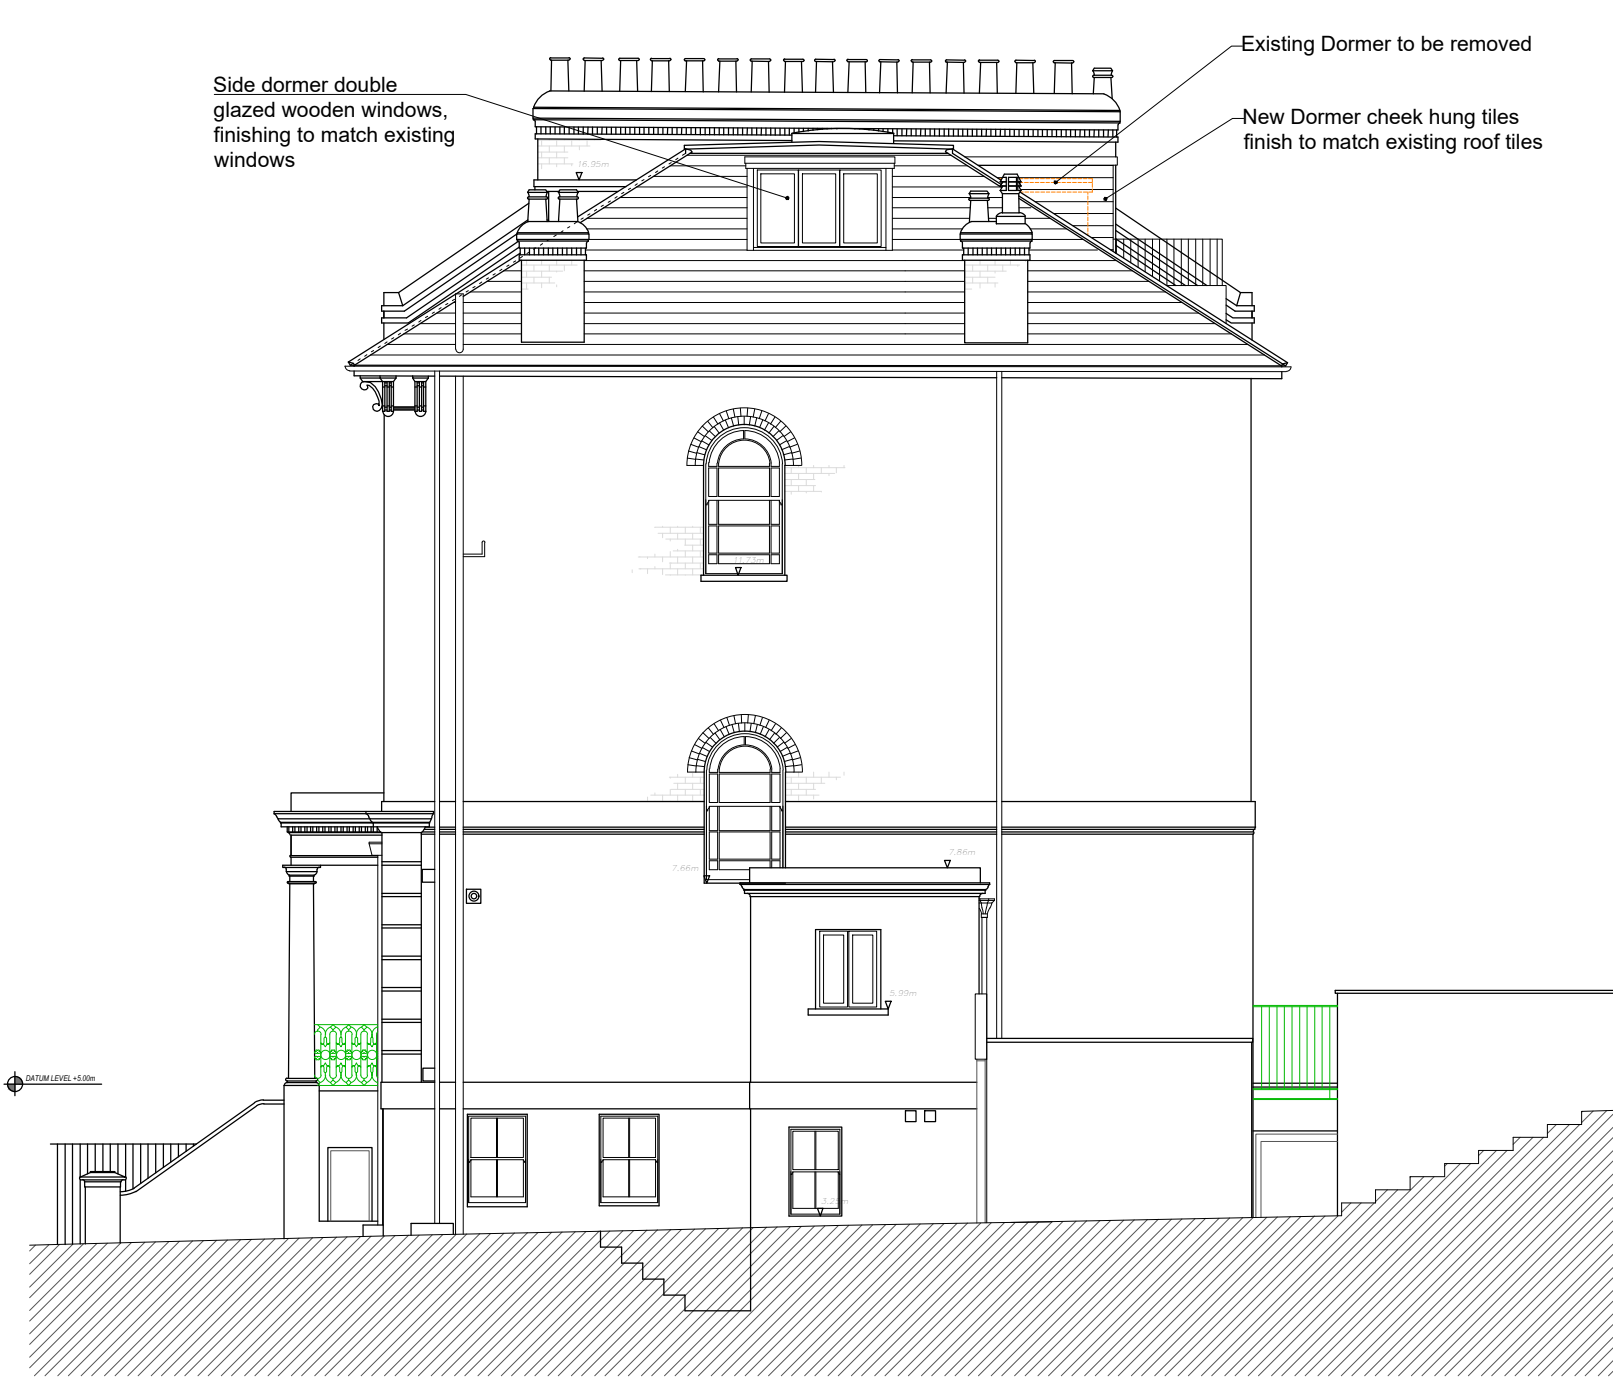

PROPOSED SIDE ELEVATION

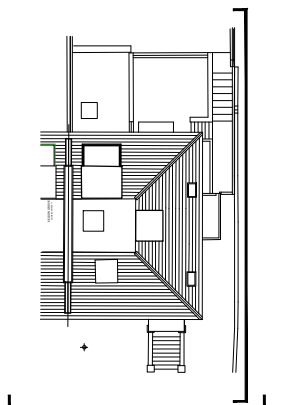

KEY PLAN - Scale: 1:200

Date	Description	Rev
place2live Ltd 50 Florence Street London N1 2DU Tel: 020 7226 6553 www.place2live.co.uk		
Project 7 Eldon Grove London NW3 5PS		
Drawing Title PROPOSED FRONT AND SIDE ELEVATIONS		
Scale 1:100 @ A3	Date March 2018	
Drawn SDS	Checked CJ	
Project No.	Drawing No. 101	Rev

