



Section 1.11.1

1 : 25

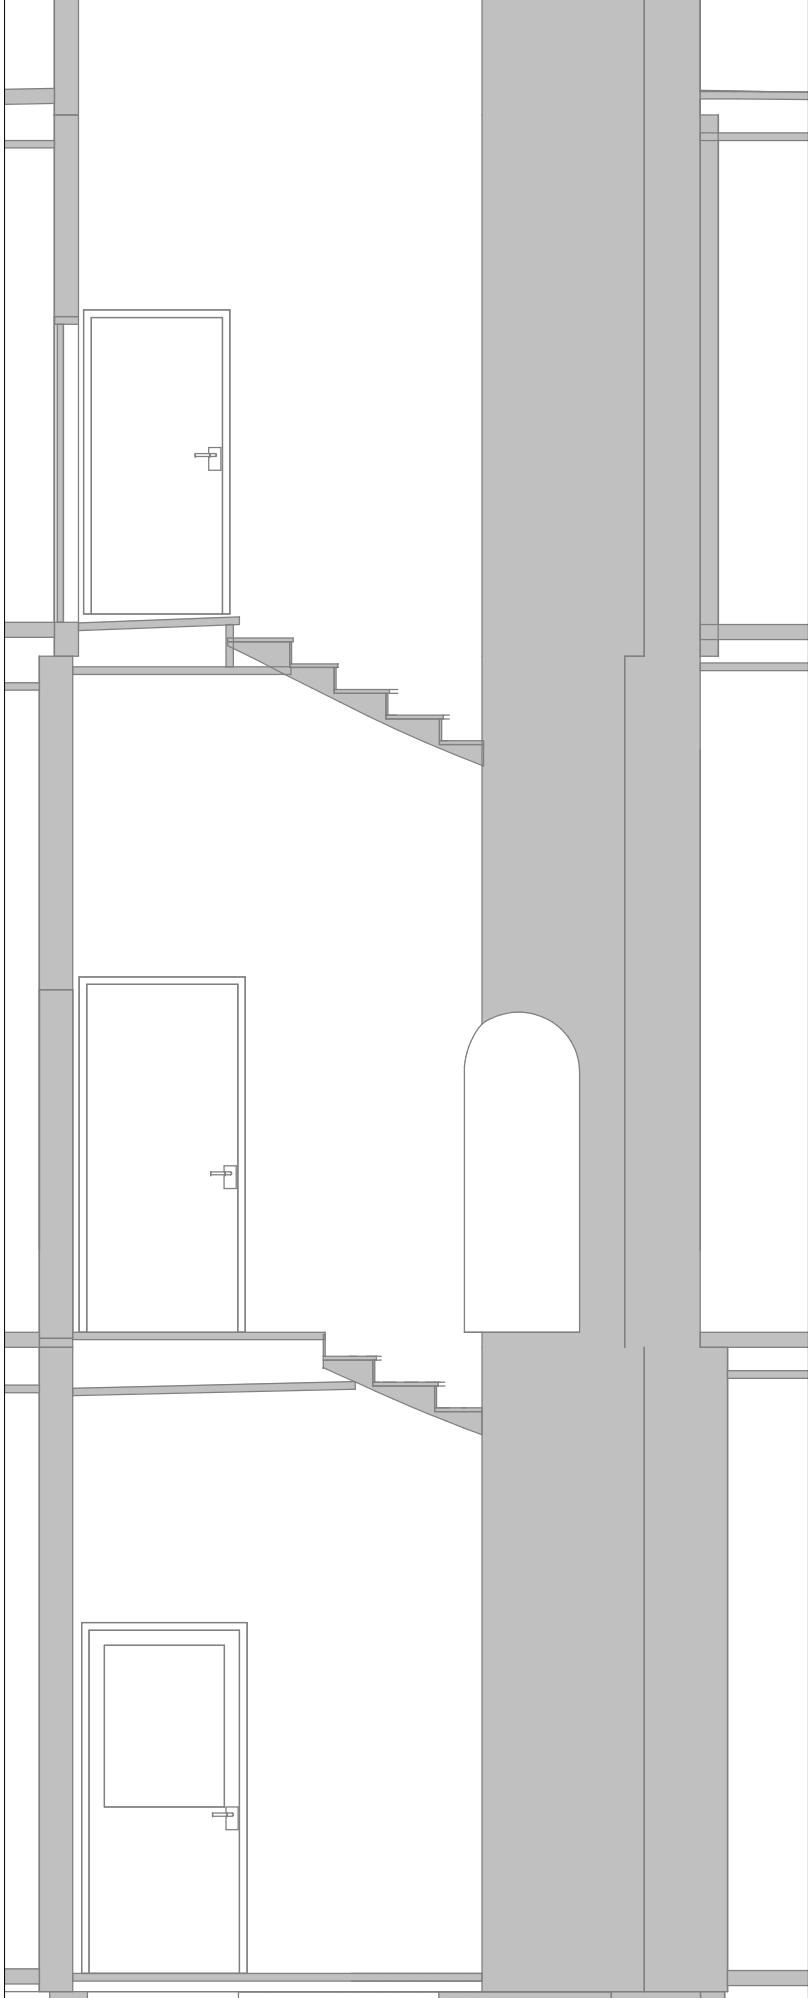


Section 1.11.2

1 : 25

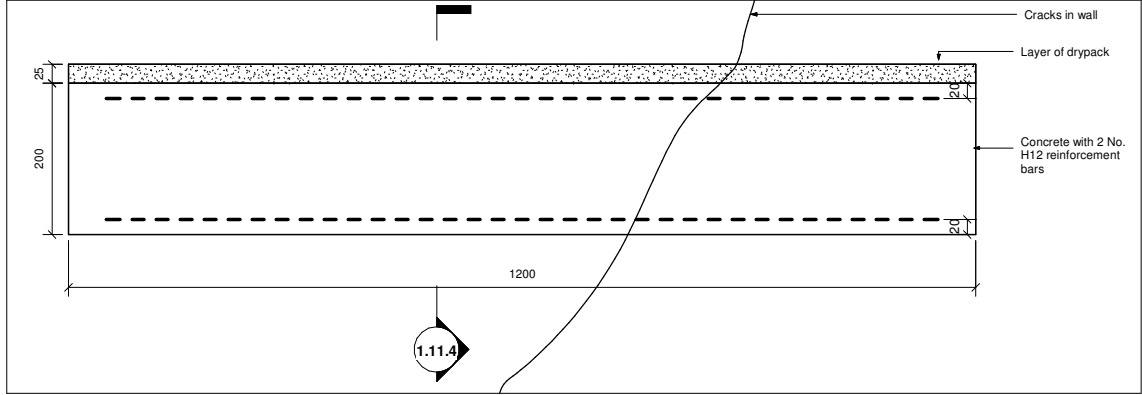

Brick Stitch Detail

1 : 5

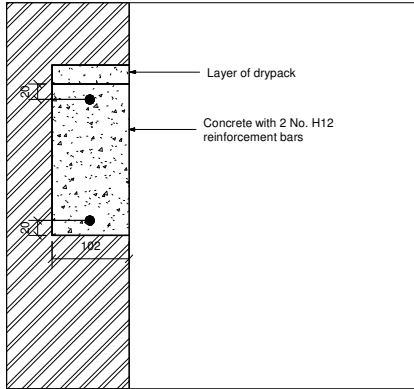

Brick Stitch - Section 1.11.4

1 : 5

Notes
G.1 This drawing is to be read in conjunction with all relevant Architects and Engineers drawings and specifications.
G.2 Do not scale from a paper or digital version of this drawing.
G.3 Use written or stated dimension only.
G.3 For general notes refer to drawing 17/059/1.1
This drawing is the copyright of Barton Engineers & may not be copied, altered or reproduced in any way or passed to a third party without their written Authority
Status

Tender

Not for Construction

Issues / Revisions

P1	Issued for Comments	120218 WK
T1	Issued for Tender	210218 WK

Barton Engineers

Studio 121, Westbourne Studios
242 Acklam Road, London W10 5JJ
telephone +44(0)20 7631 0348
mail@bartonengineers.co.uk
http://www.bartonengineers.co.uk

Project
28 Russell Square

Title
Internal Wall Sections

Scales

Designed by

Bob Barton

Drawn by

Catherine Hide

Drawing number

17/059/1.11

1:20@A1

Checked by

Bob Barton

Rev

T1