




01 SHOPFRONT ELEVATION
SCALE 1:20 @ A1

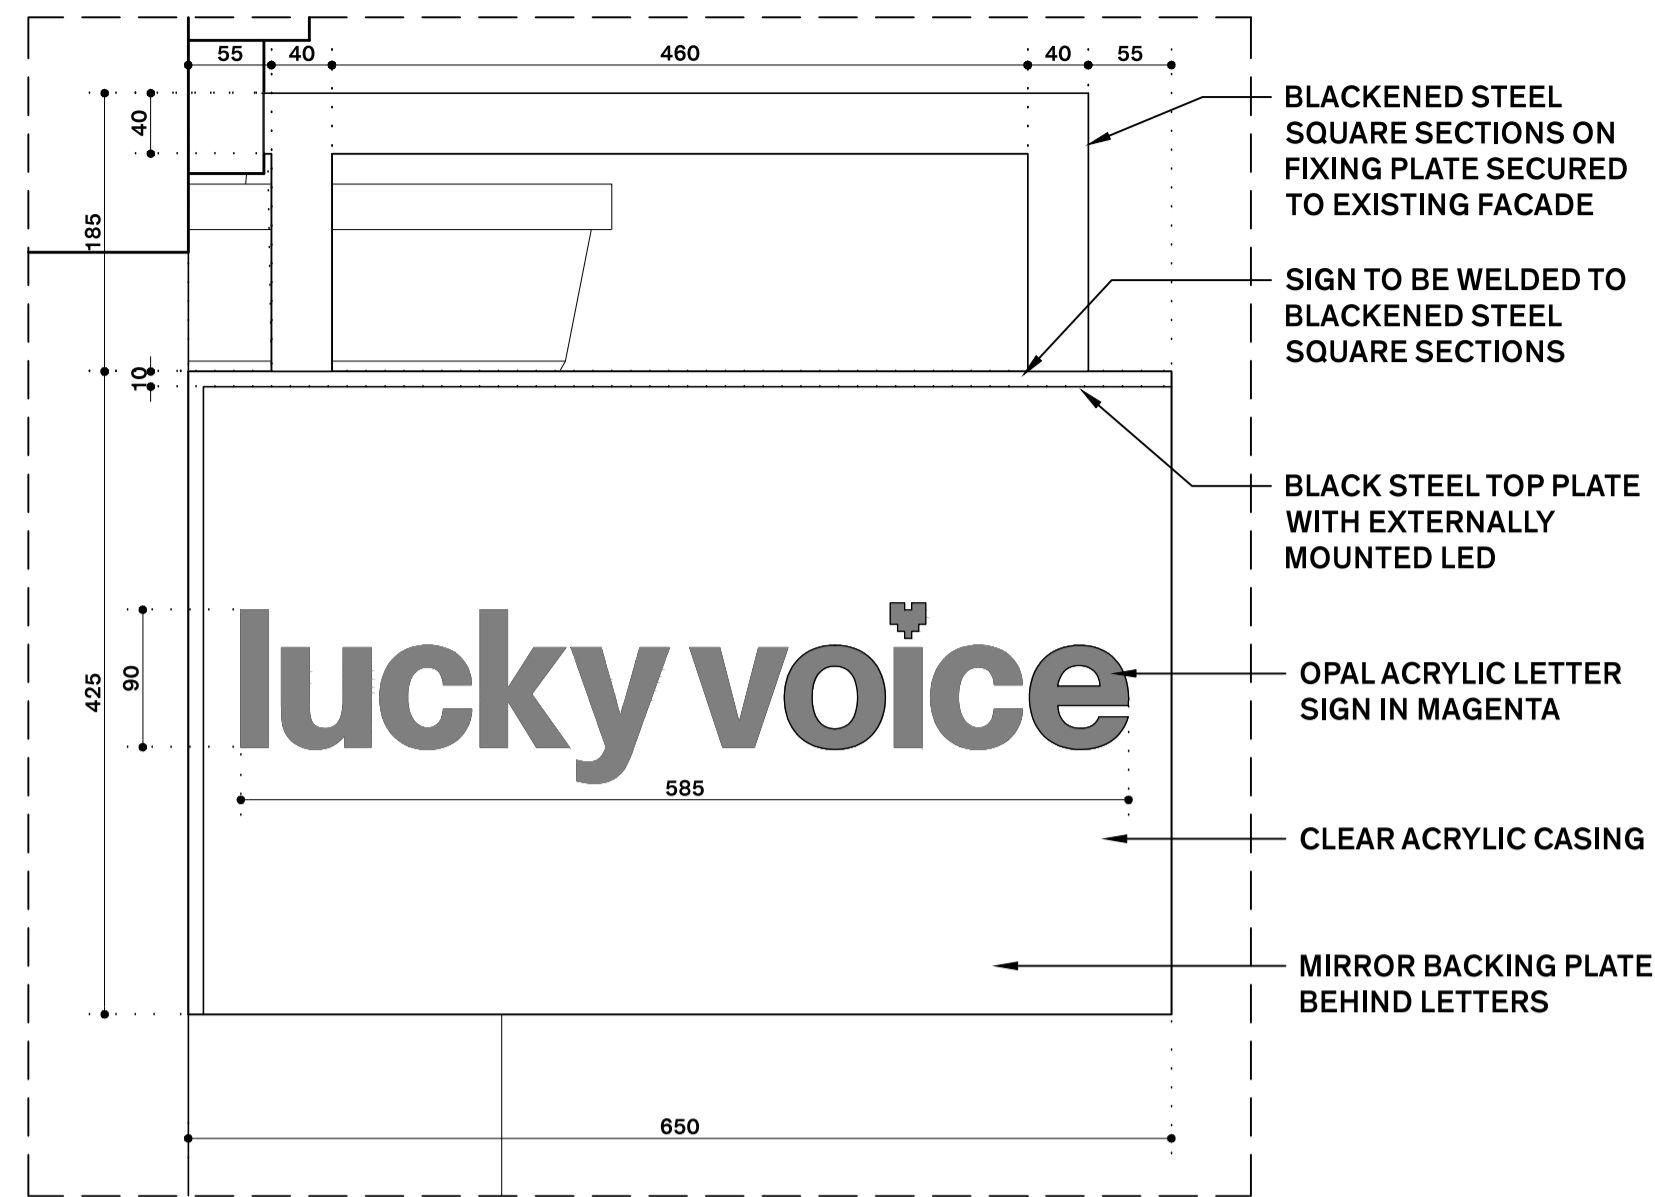

03 PROJECTING SIGN ELEVATION
SCALE 1:5 @ A1

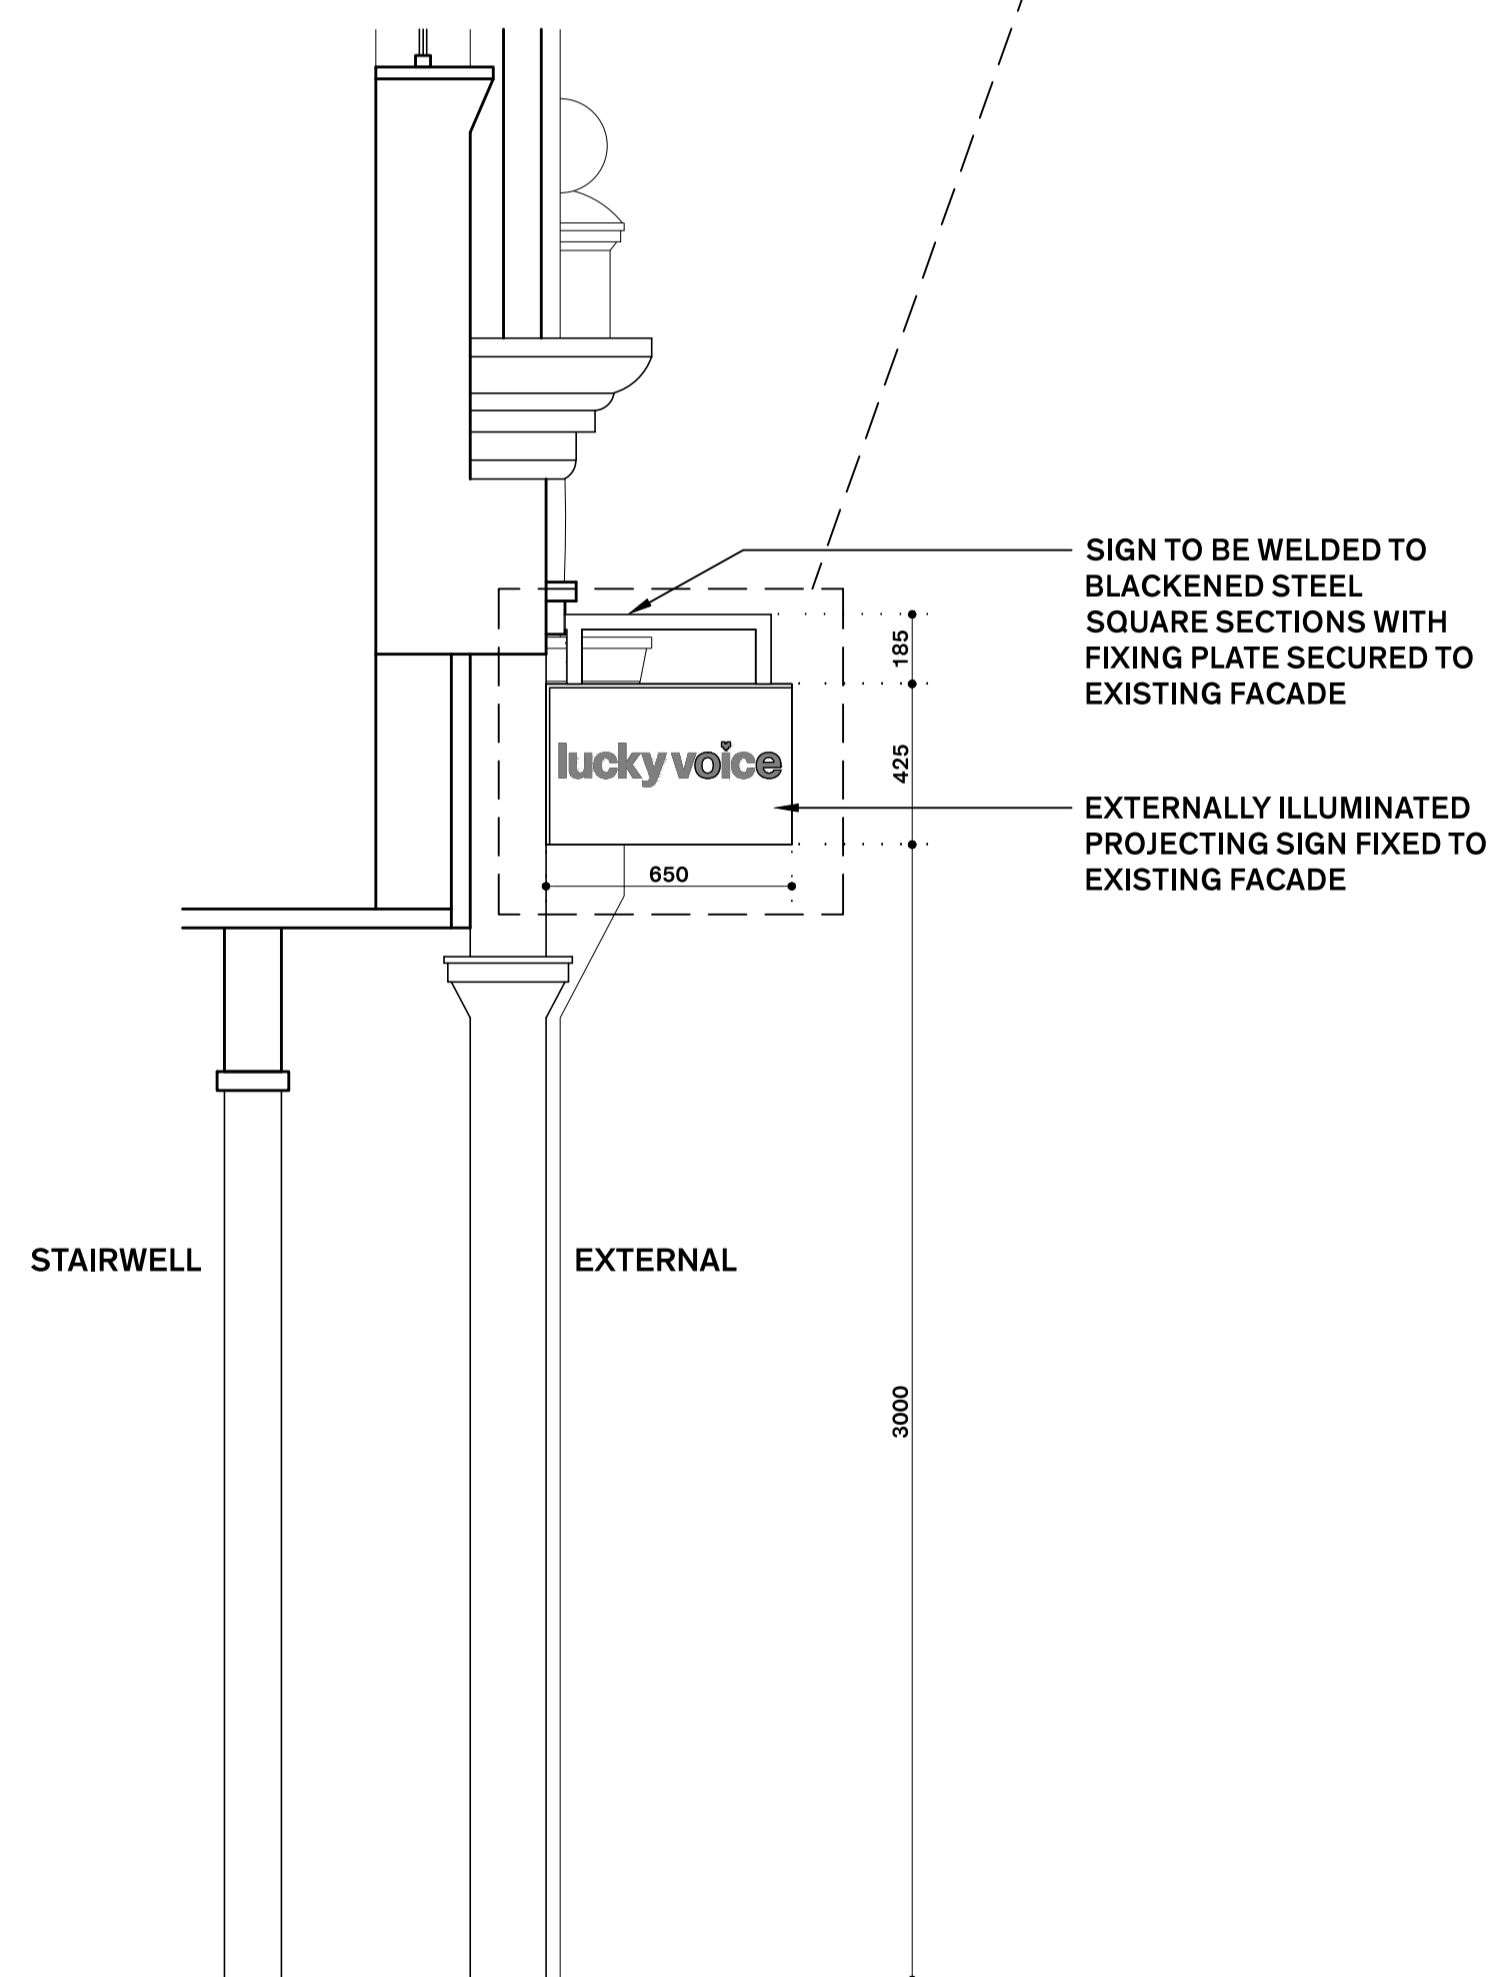

02 PROJECTING SIGN ELEVATION
SCALE 1:20 @ A1

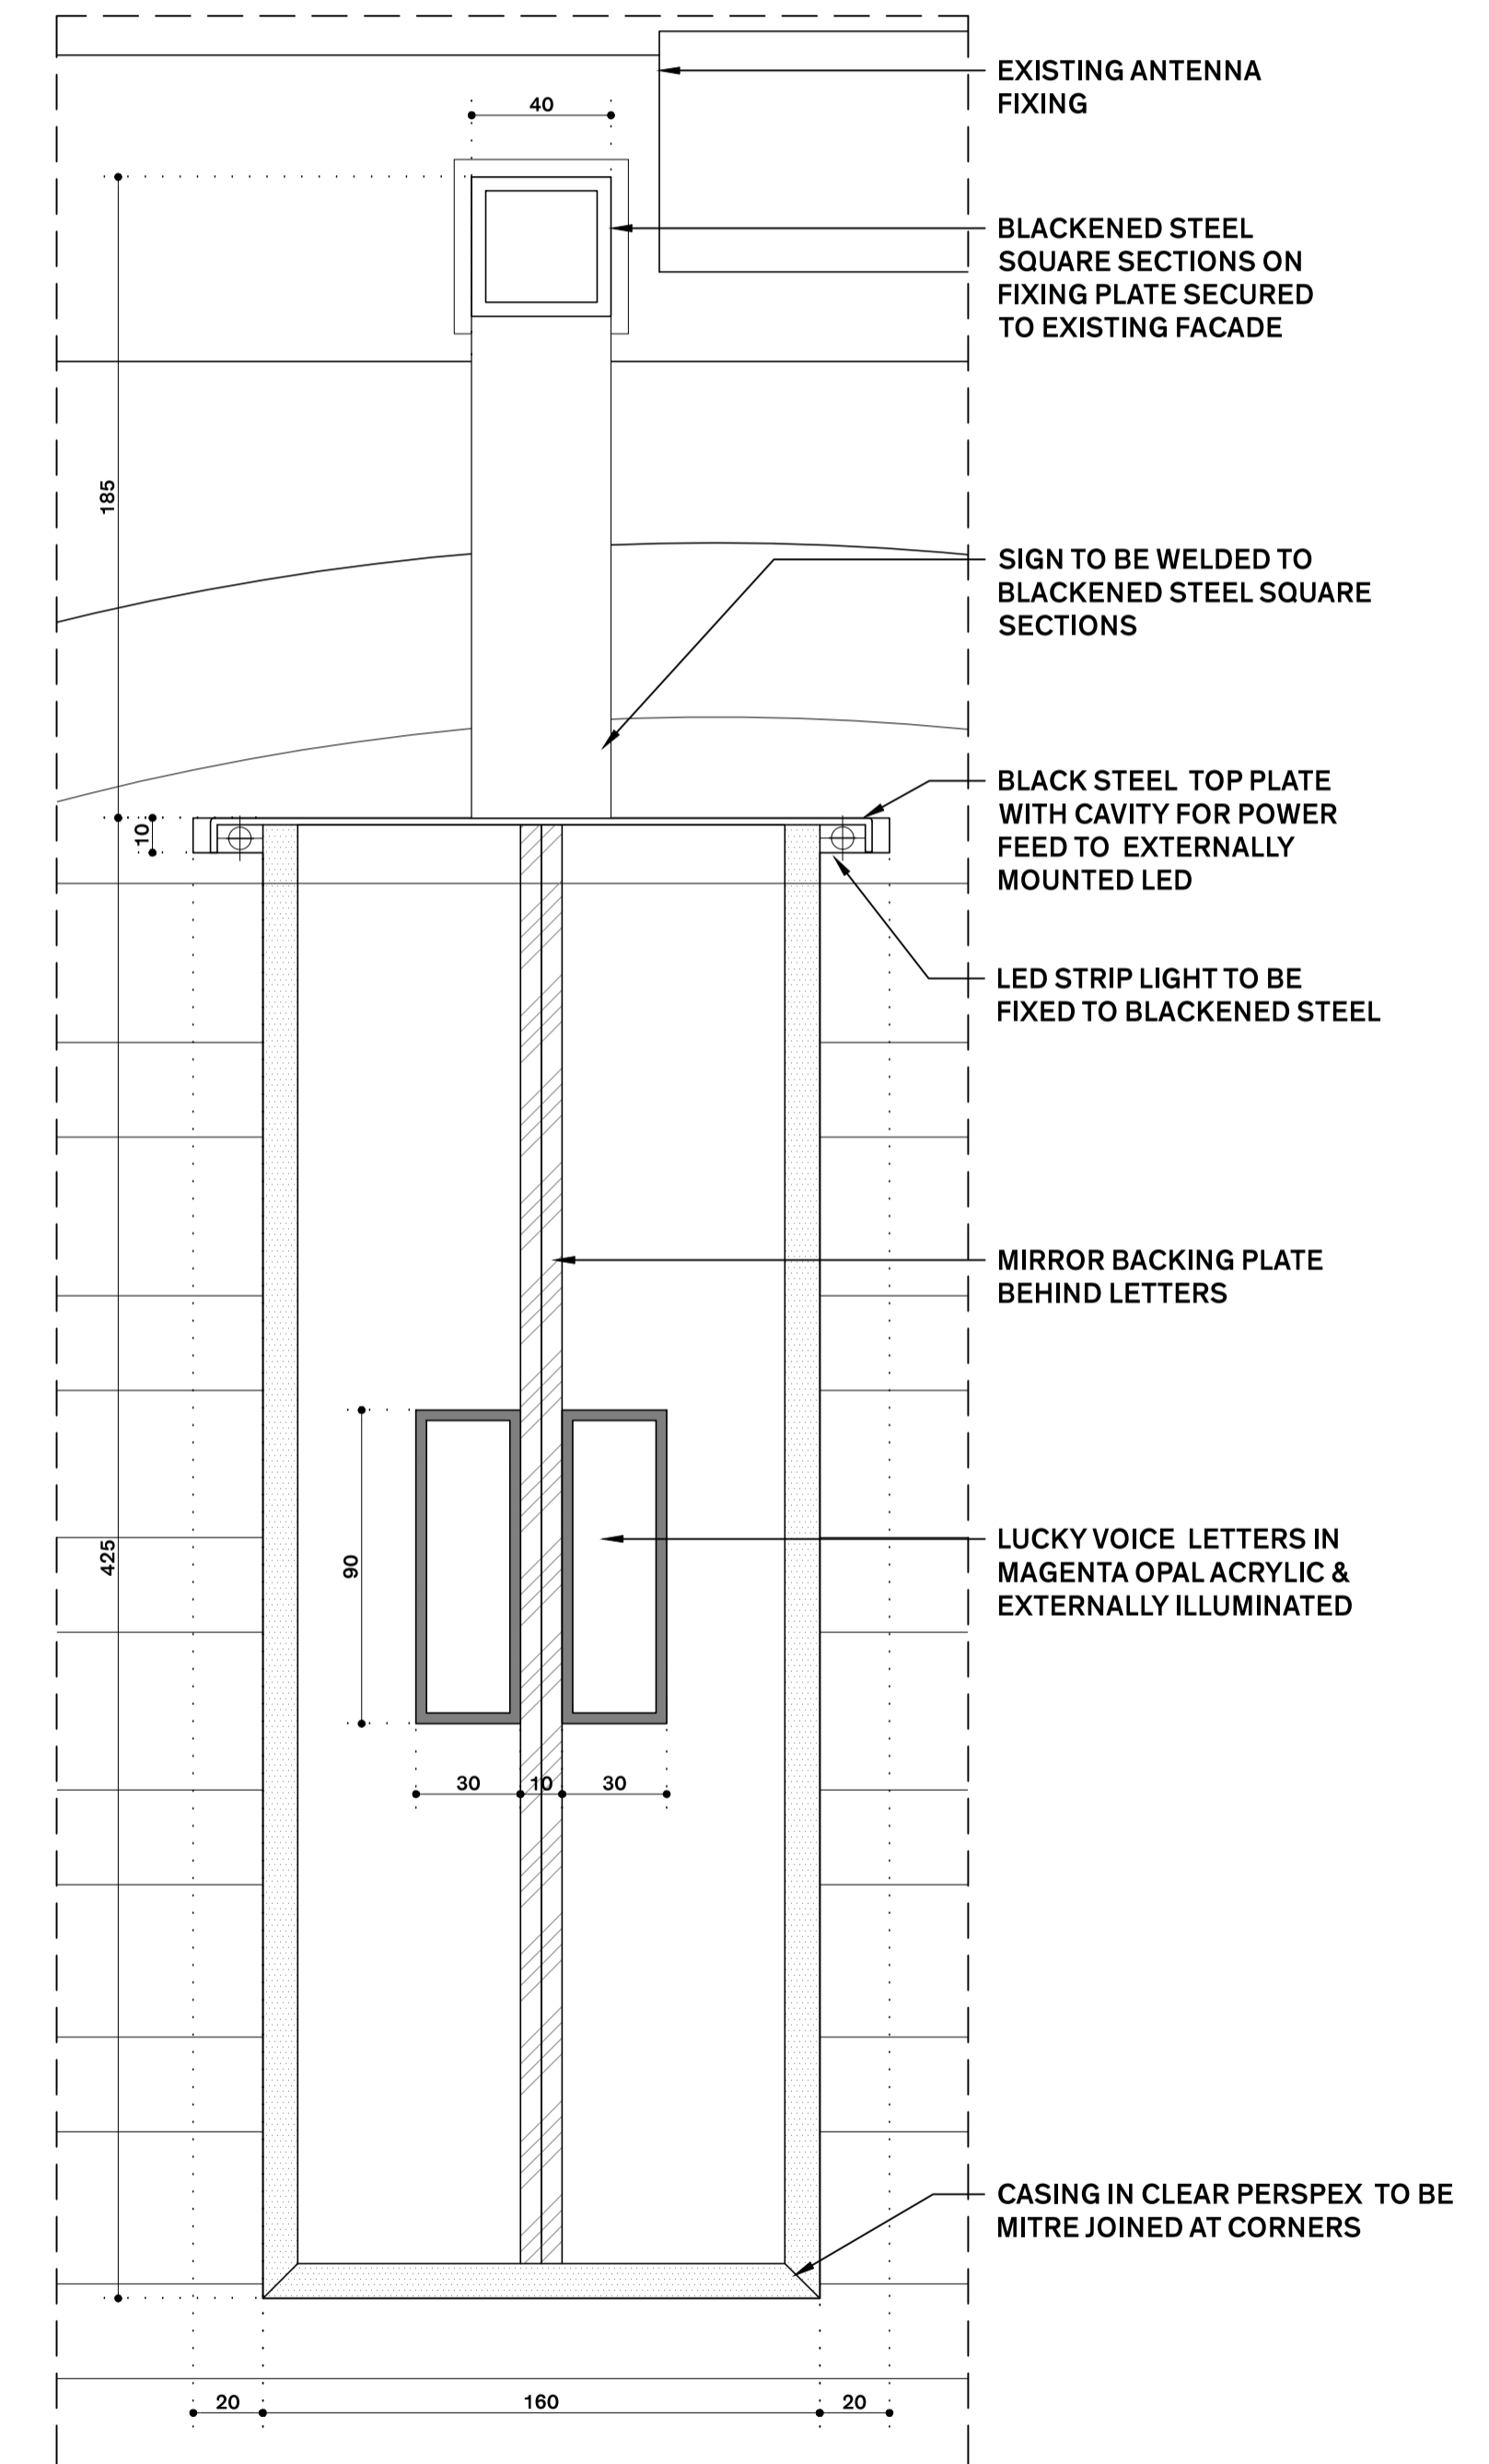

04 PROJECTING SIGN SECTION DETAIL
SCALE 1:2 @ A1

Do not scale from this drawing. All drawings to be checked on site. Copyright protected.
This drawing is to be read in conjunction with specifications, scheduled and drawings issued by Blacksheep.
All dimensions to be checked on site prior to the commencement of manufacture.
ROD drawings to be issued for Blacksheep comment.
Samples of all finishes are to be sent to Blacksheep for approval.
All discrepancies and omissions on site must be reported to designer for their comment or approval prior to the commencement of work.
All electrical, lighting, HVAC and plumbing issues to be referred to engineer's drawings prior to the commencement of work.
The designs are subject to approval by statutory authorities and any necessary alterations should be made if required to comply with statutory requirements.

FOR APPROVAL

| Rev | Comment | Date | Drawn | Checked |
|-----|--|----------|-------|---------|
| A | FASCIA SIGN DELETED, PROJECTING SIGN REVISED, PLINTH ADDED | 19.12.17 | AC | AC |
| B | BLACK STEEL CEILING PLATE, EXTERNAL LED & A-FRAME ADDED | 24.01.18 | NW | AC |
| C | PROJECTING SIGN SIZE & LOCATION REVISED, A-FRAME REMOVED | 01.02.18 | AC | AC |
| D | SIGN FIXING AMENDED | 02.02.18 | AC | AC |
| E | LETTER DIMENSIONS ADDED | 12.03.18 | AC | AC |

| Date | Drawn | Checked |
|----------|-------|---------|
| 19.12.17 | AC | AC |
| 24.01.18 | NW | AC |
| 01.02.18 | AC | AC |
| 02.02.18 | AC | AC |
| 12.03.18 | AC | AC |

Location Plan (NTS)

Blacksheep
Eagle House, 187 City Rd, London EC1V 1AW
+44(0) 20 7713 7413 → blacksheep.uk.com

Client
LUCKY VOICE
Project
CHANCERY LANE
84 CHANCERY LANE
WC2A 1DL

Drawing
**EXTERNAL ELEVATIONS
SIGNAGE DETAILS**

| Drawing No. | Date | Scale | Revision | Drawn By | Checked By |
|-------------|----------|-------------|----------|----------|------------|
| LUC003_201 | 23/11/17 | VARIES @ A1 | E | AC | BM |