

 




archplan architects and property management 1 Millfield Place, Highgate, London N6 6JP Tel: 020 8341 5628 e-mail: archplan@hotmail.com	Date	Scale	Project	Drawing no.
	Dec 2017	1:50 At A3	19 Oppidans Road LONDON NW3 3AG SECOND FLOOR PLAN AS PROPOSED	OR/ 23
	Drawn by		Title	Copyright Archplan 2017
	Checked by			

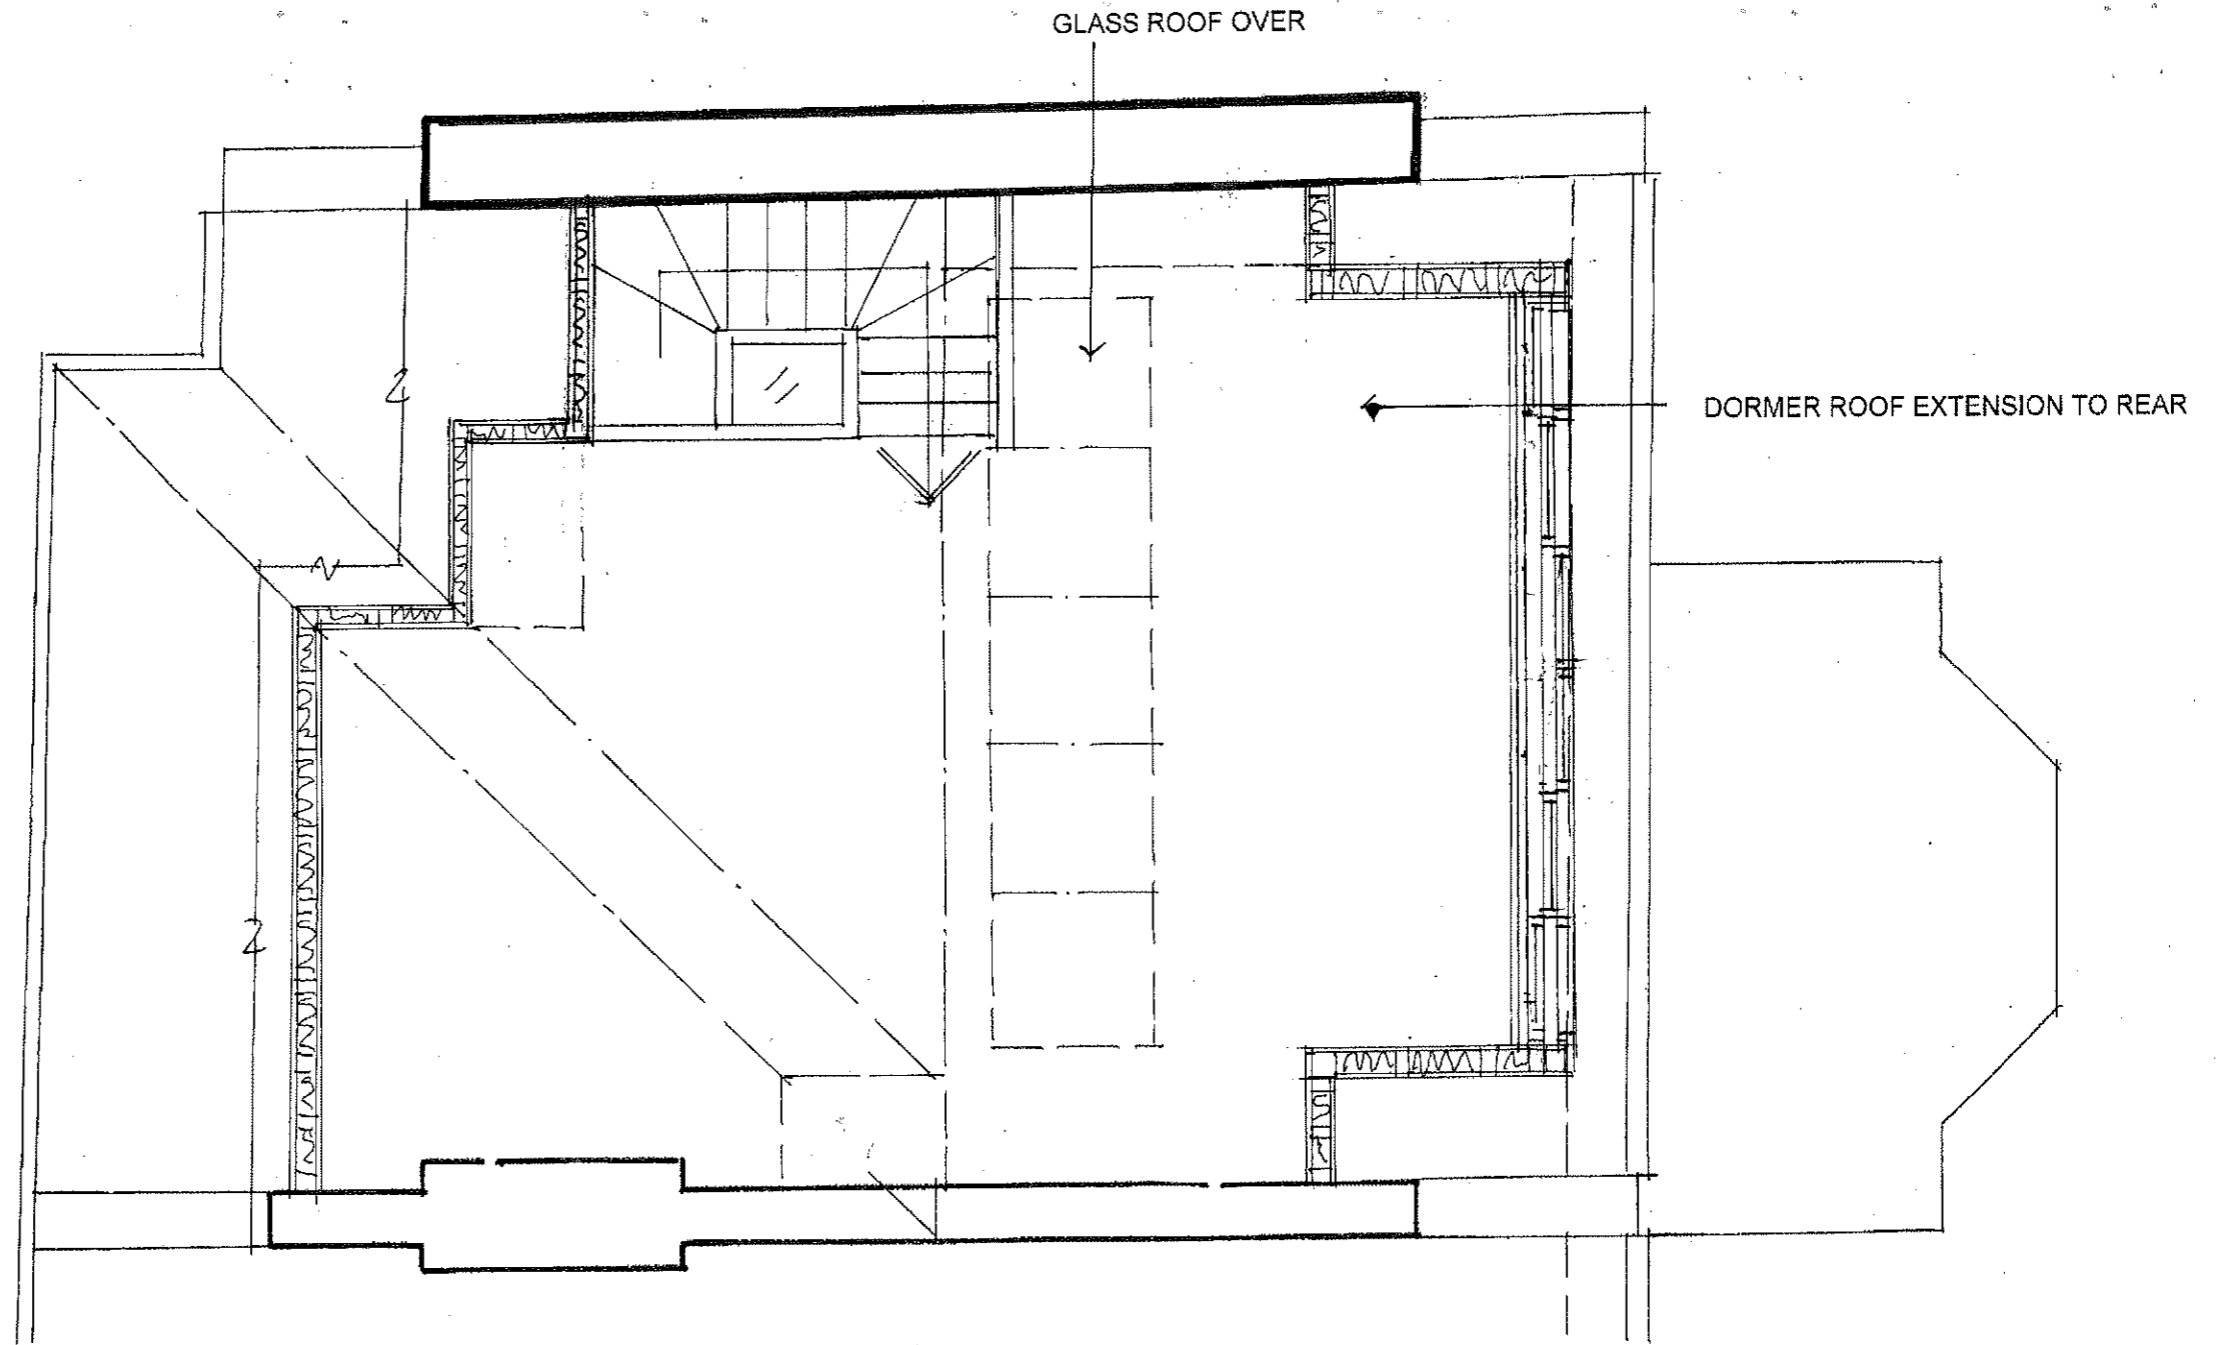



archplan architects and property management 1 Millfield Place, Highgate, London N6 6JP Tel: 020 8341 5628 e-mail: archplan@hotmail.com	Date	Scale	Project	Drawing no.
	Dec 2017	1:50 At A3	19 Oppidans Road LONDON NW3 3AG THIRD FLOOR PLAN AS PROPOSED	OR/ 24 A Copyright Archplan 2017
	Drawn by		Title	
	Checked by			

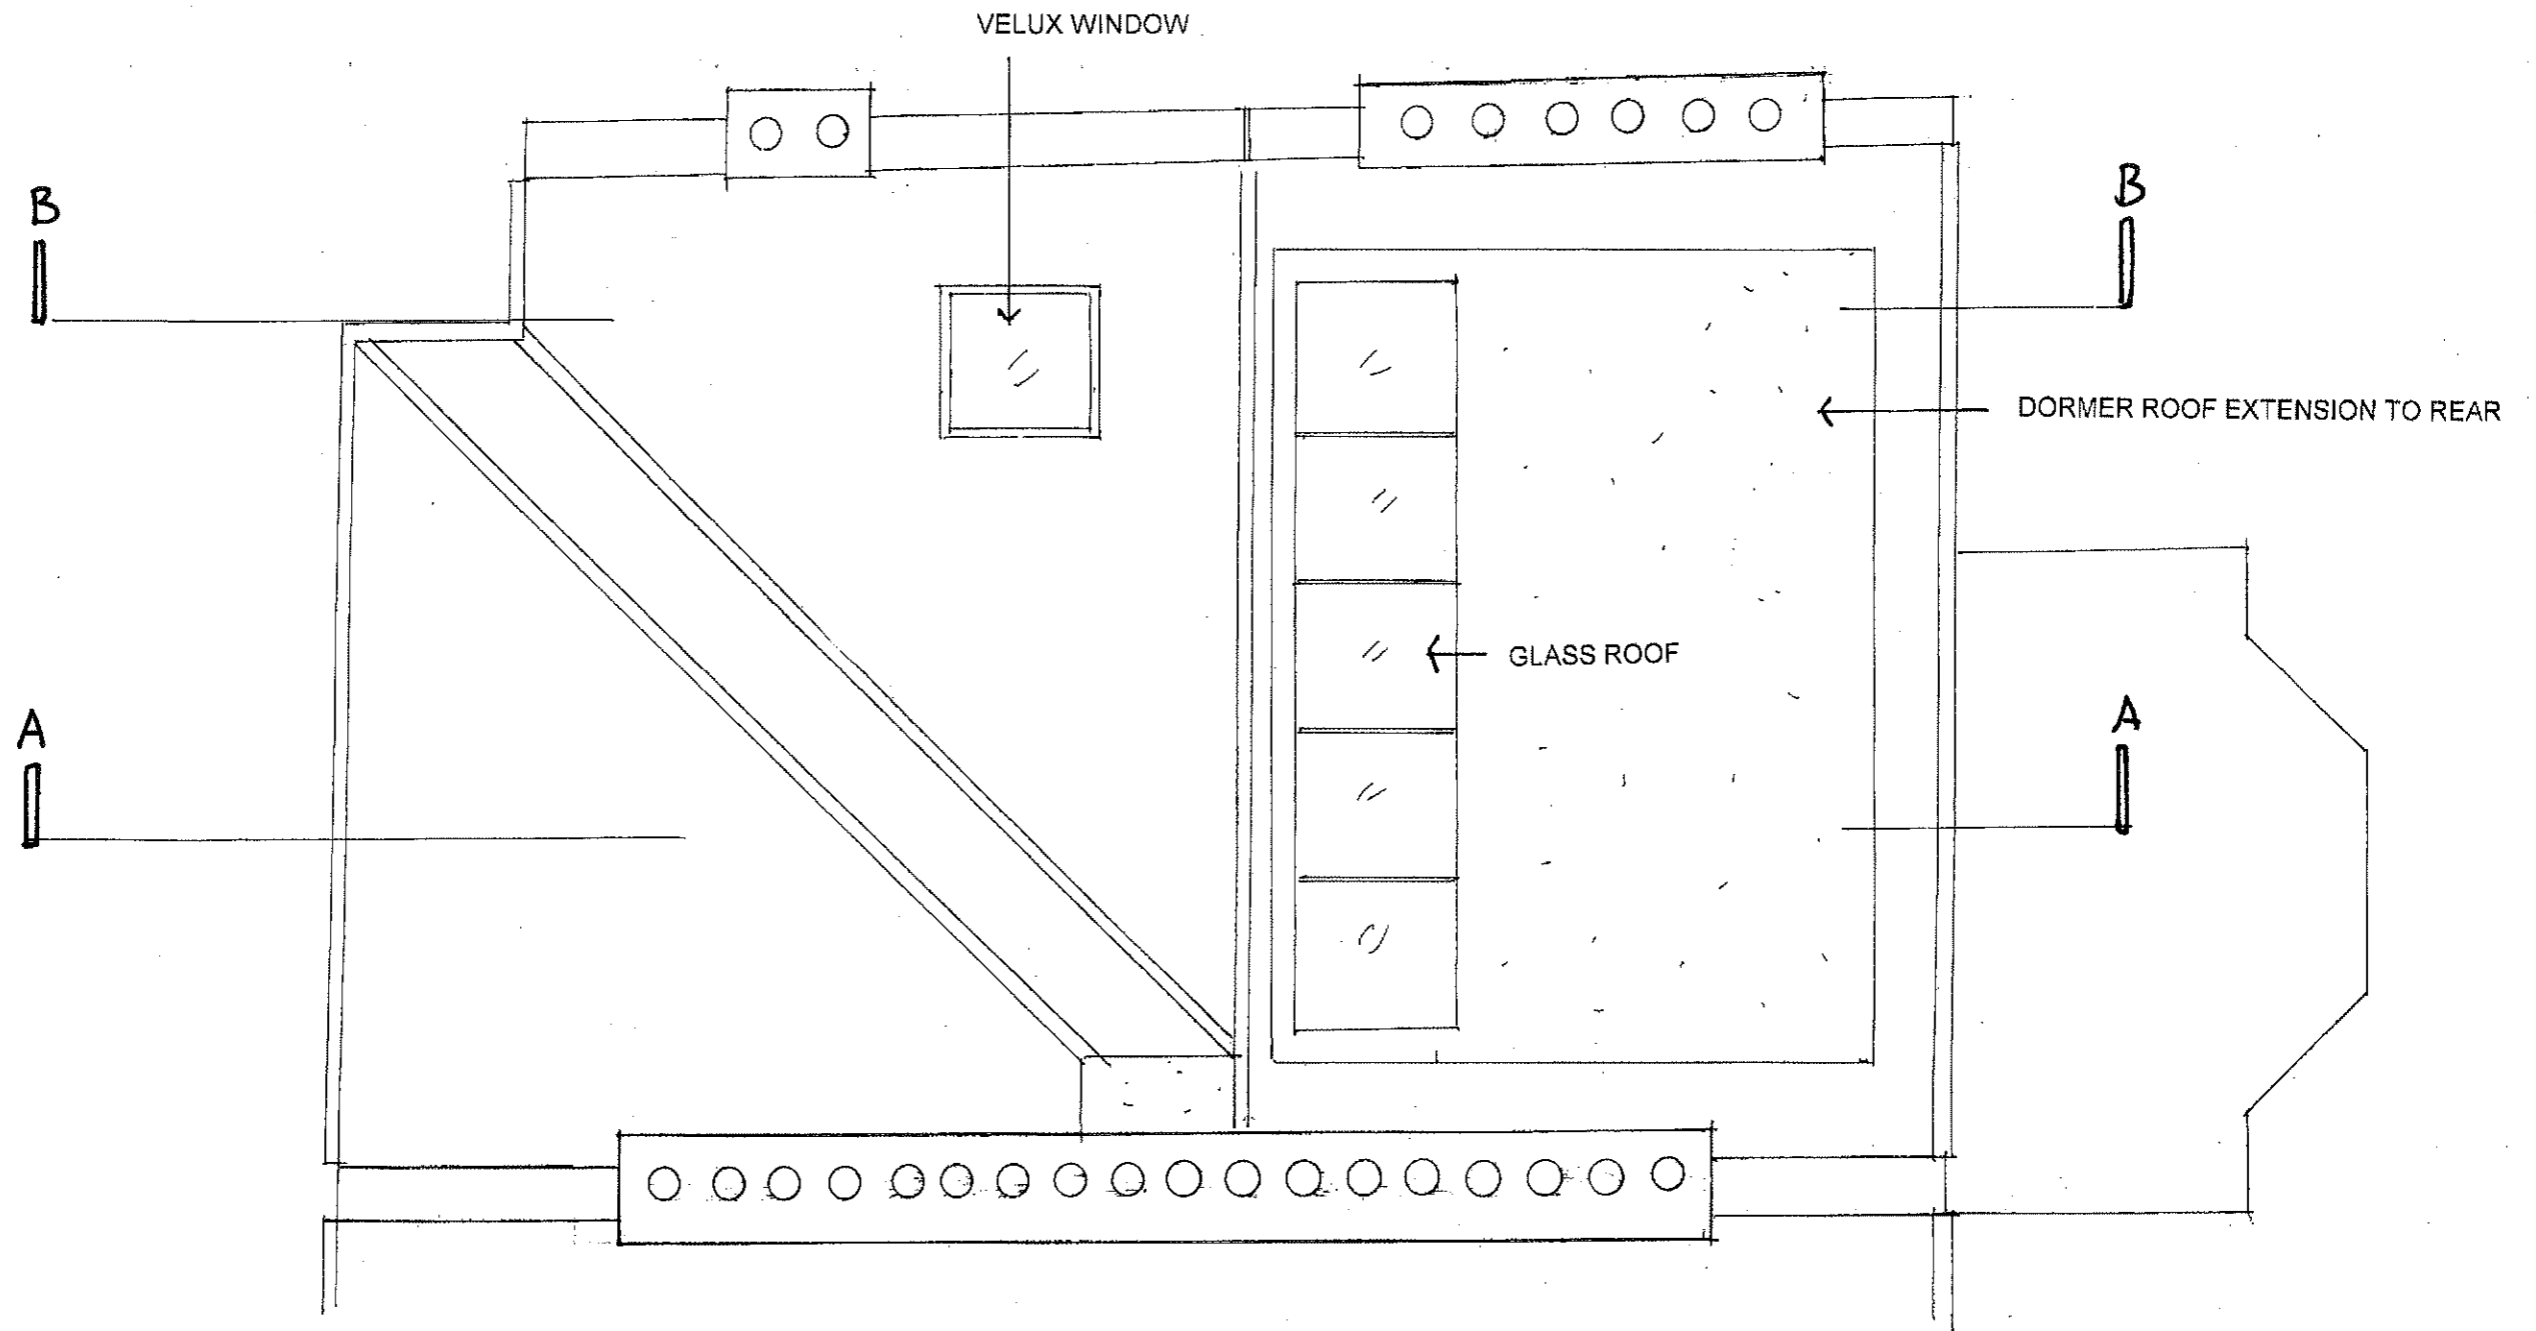

archplan architects and property management 1 Millfield Place, Highgate, London N6 6JP Tel: 020 8341 5628 e-mail: archplan@hotmail.com	Date	Scale	Project	Drawing no.
	Dec 2017	1:50 At A3	19 Oppidans Road LONDON NW3 3AG ROOF PLAN AS PROPOSED	OR/ 25
	Drawn by		Title	Copyright Archplan 2017
	Checked by			

 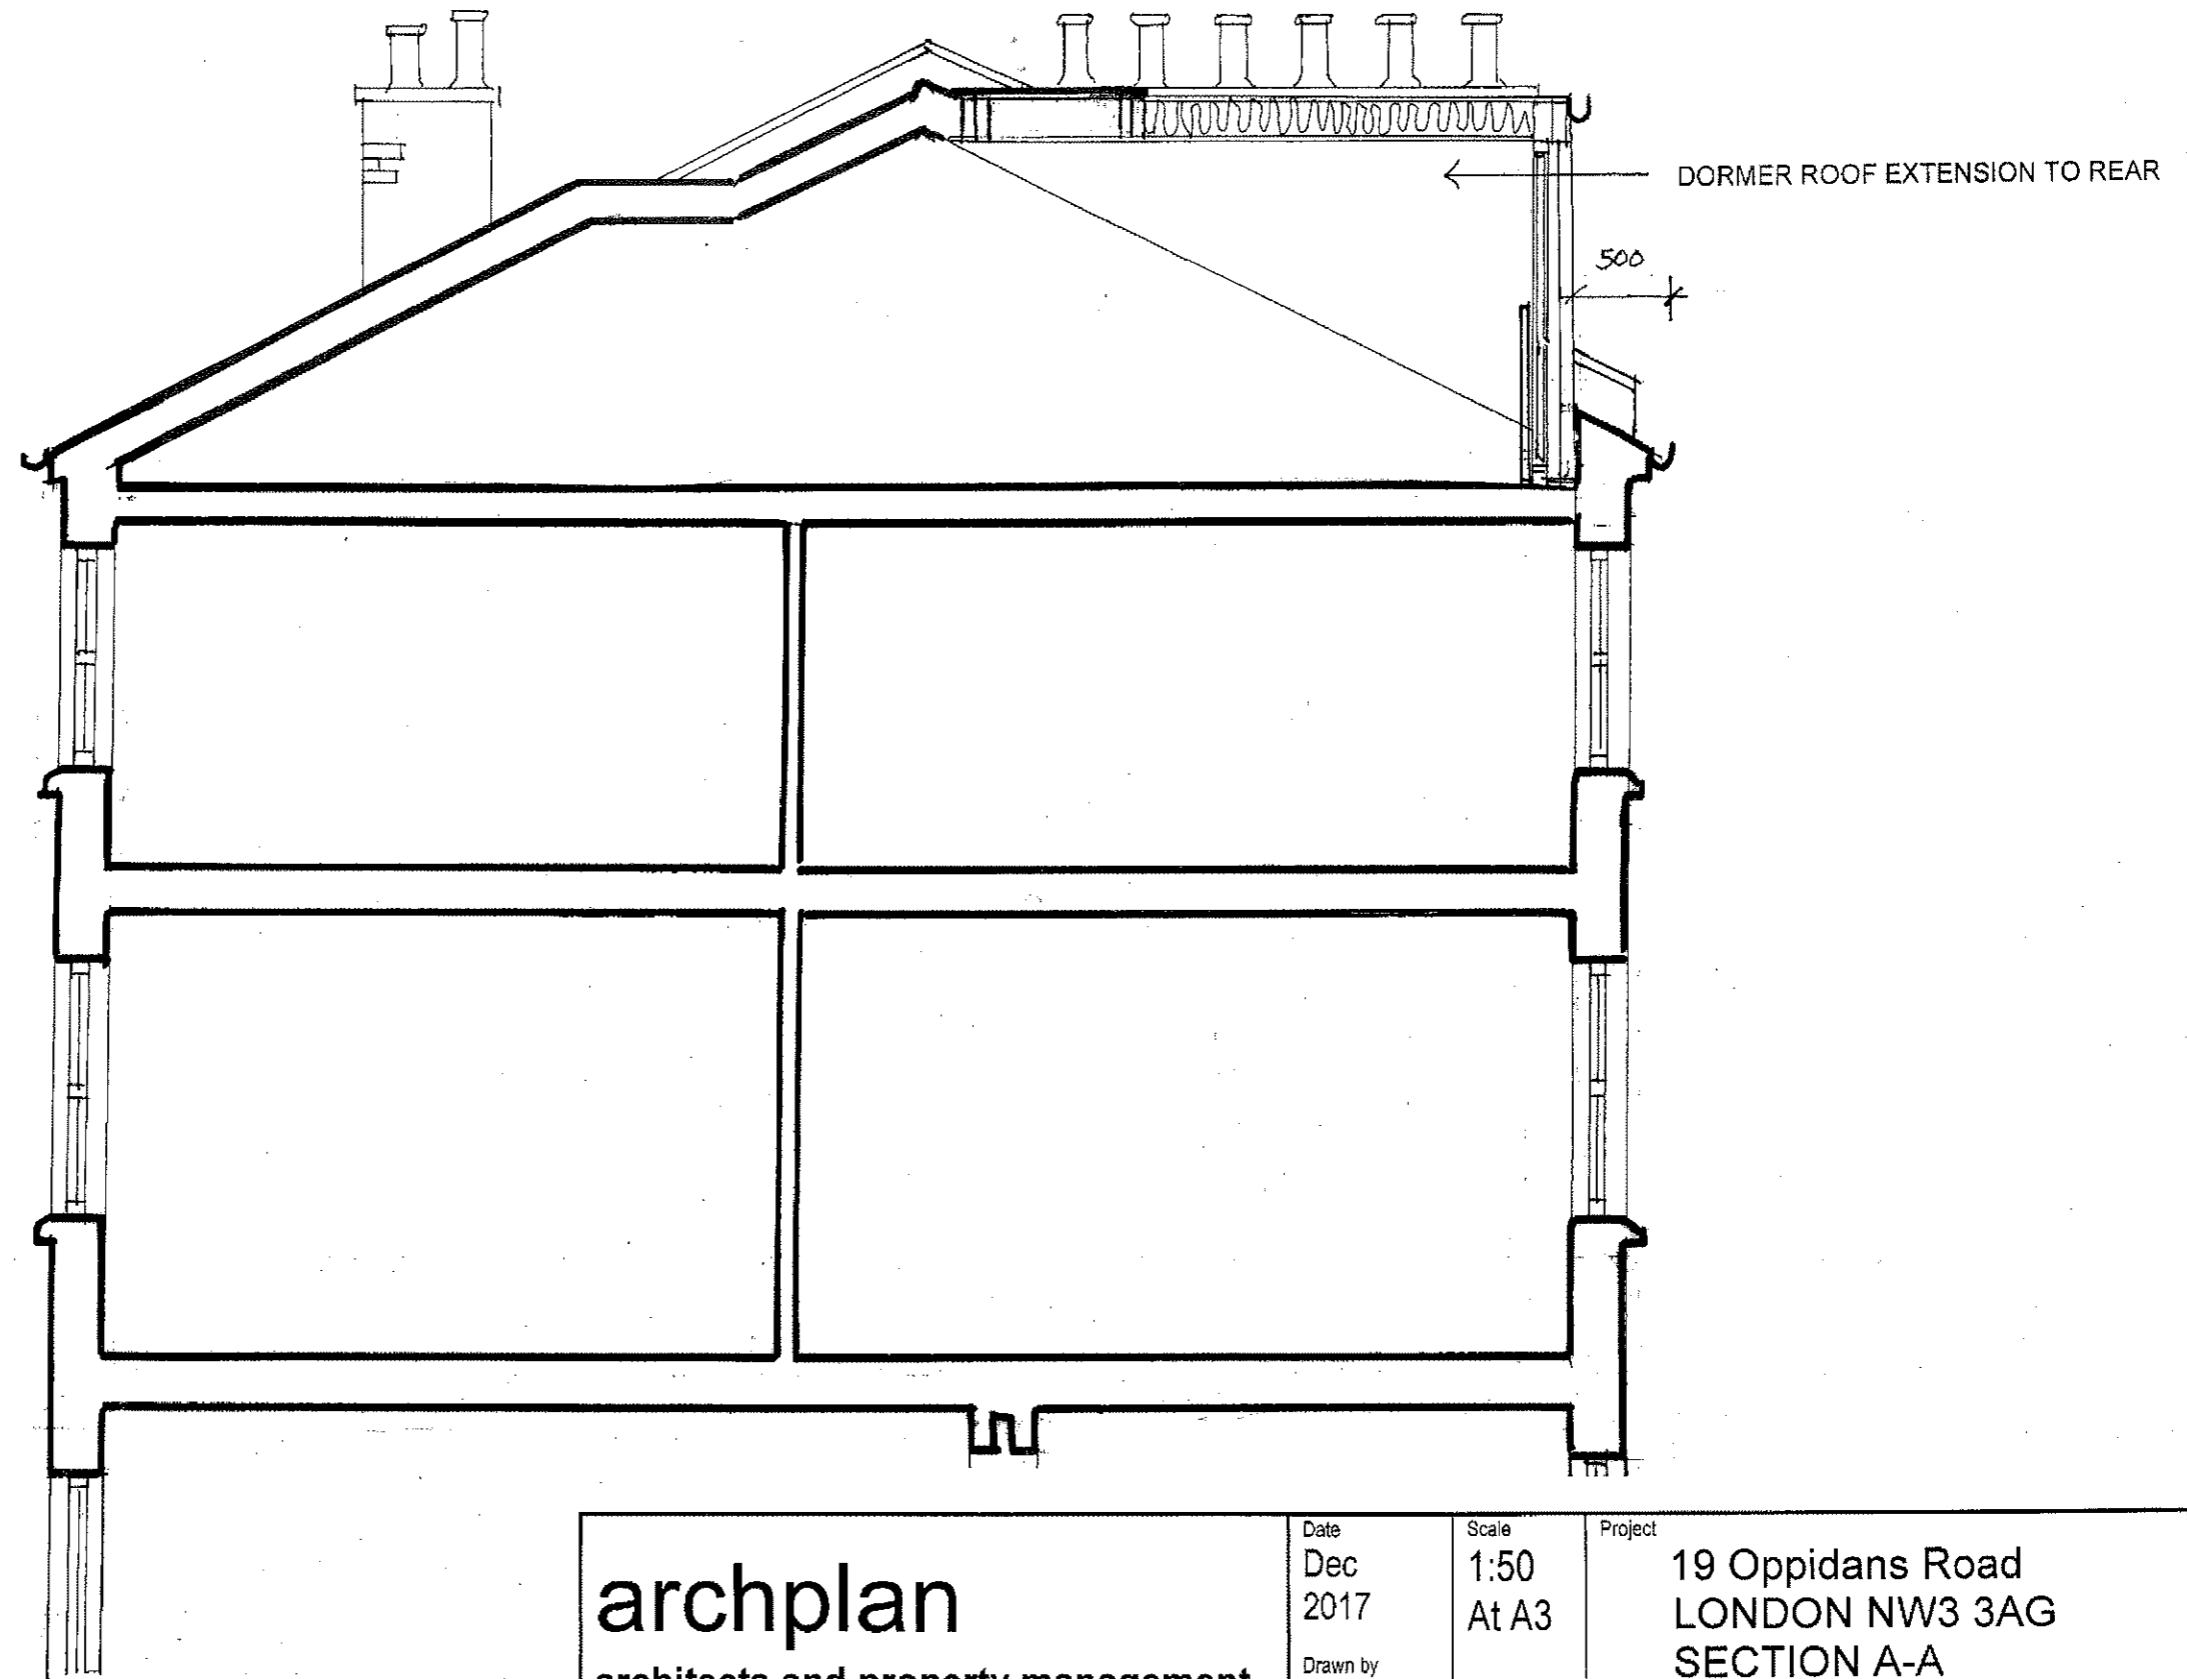

archplan architects and property management 1 Millfield Place, Highgate, London N6 6JP Tel: 020 8341 5628 e-mail: archplan@hotmail.com	Date Dec 2017	Scale 1:50 At A3	Project 19 Oppidans Road LONDON NW3 3AG SECTION A-A AS PROPOSED	Drawing no. OR/ 26 A Copyright Archplan 2017
	Drawn by	Checked by	Title	

 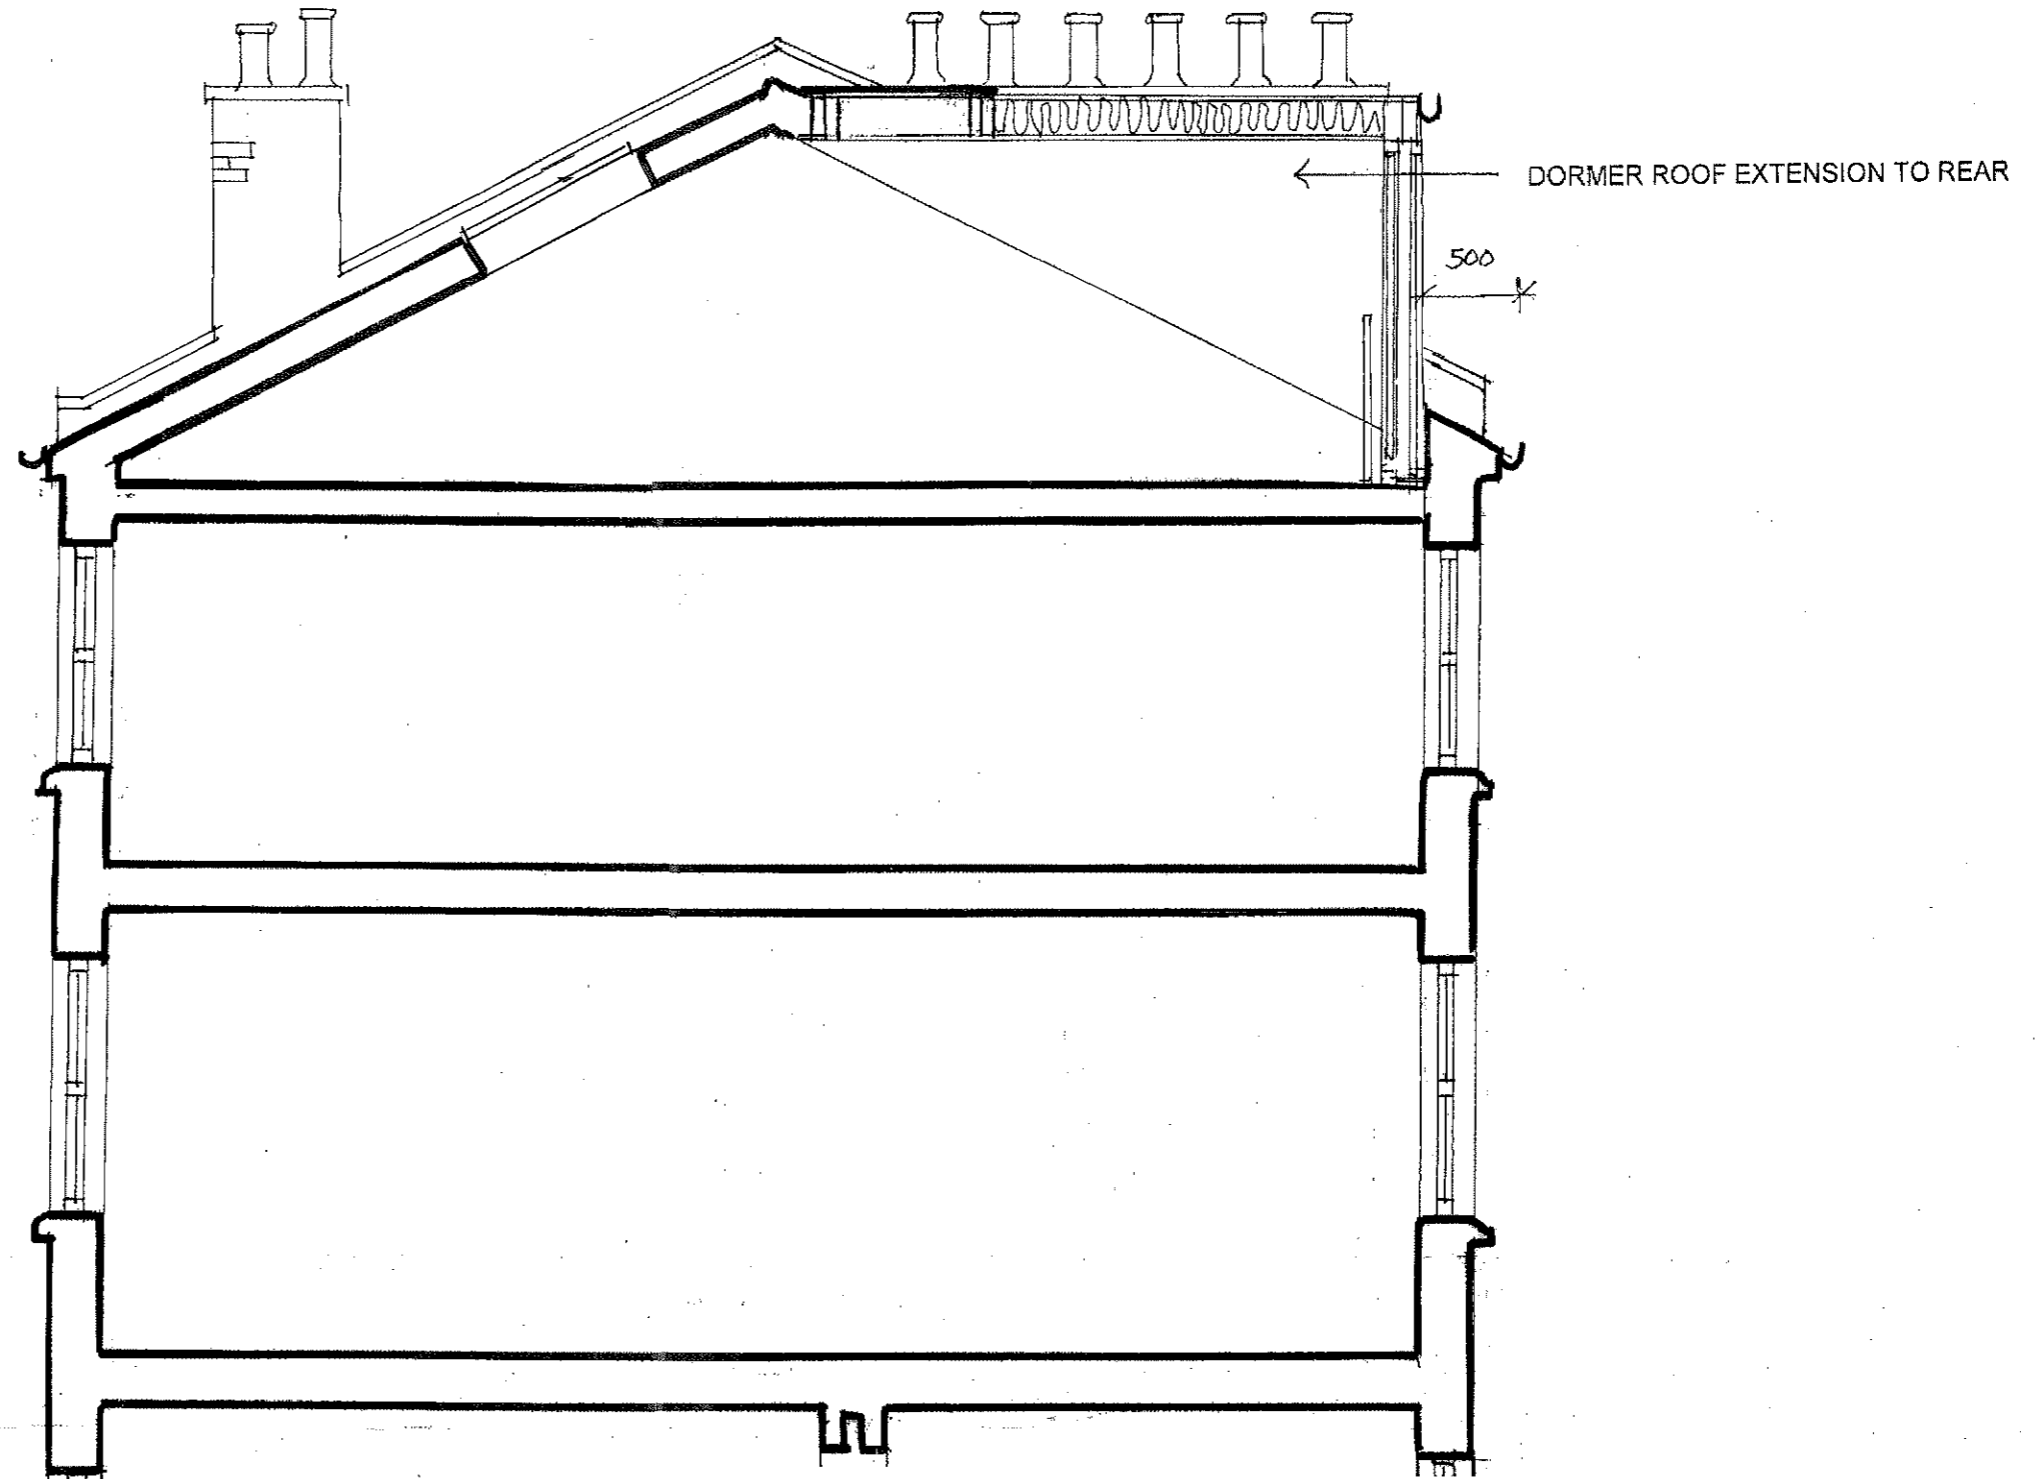

archplan

architects and property management

1 Millfield Place, Highgate, London N6 6JP
 Tel: 020 8341 5628 e-mail: archplan@hotmail.com

Date
 Dec
 2017

Drawn by

Checked by

Scale
 1:50
 At A3


Project
 19 Oppidans Road
 LONDON NW3 3AG
 SECTION B-B
 AS PROPOSED

Title

Drawing no.

OR/ 27
 A

Copyright
 Archplan 2017

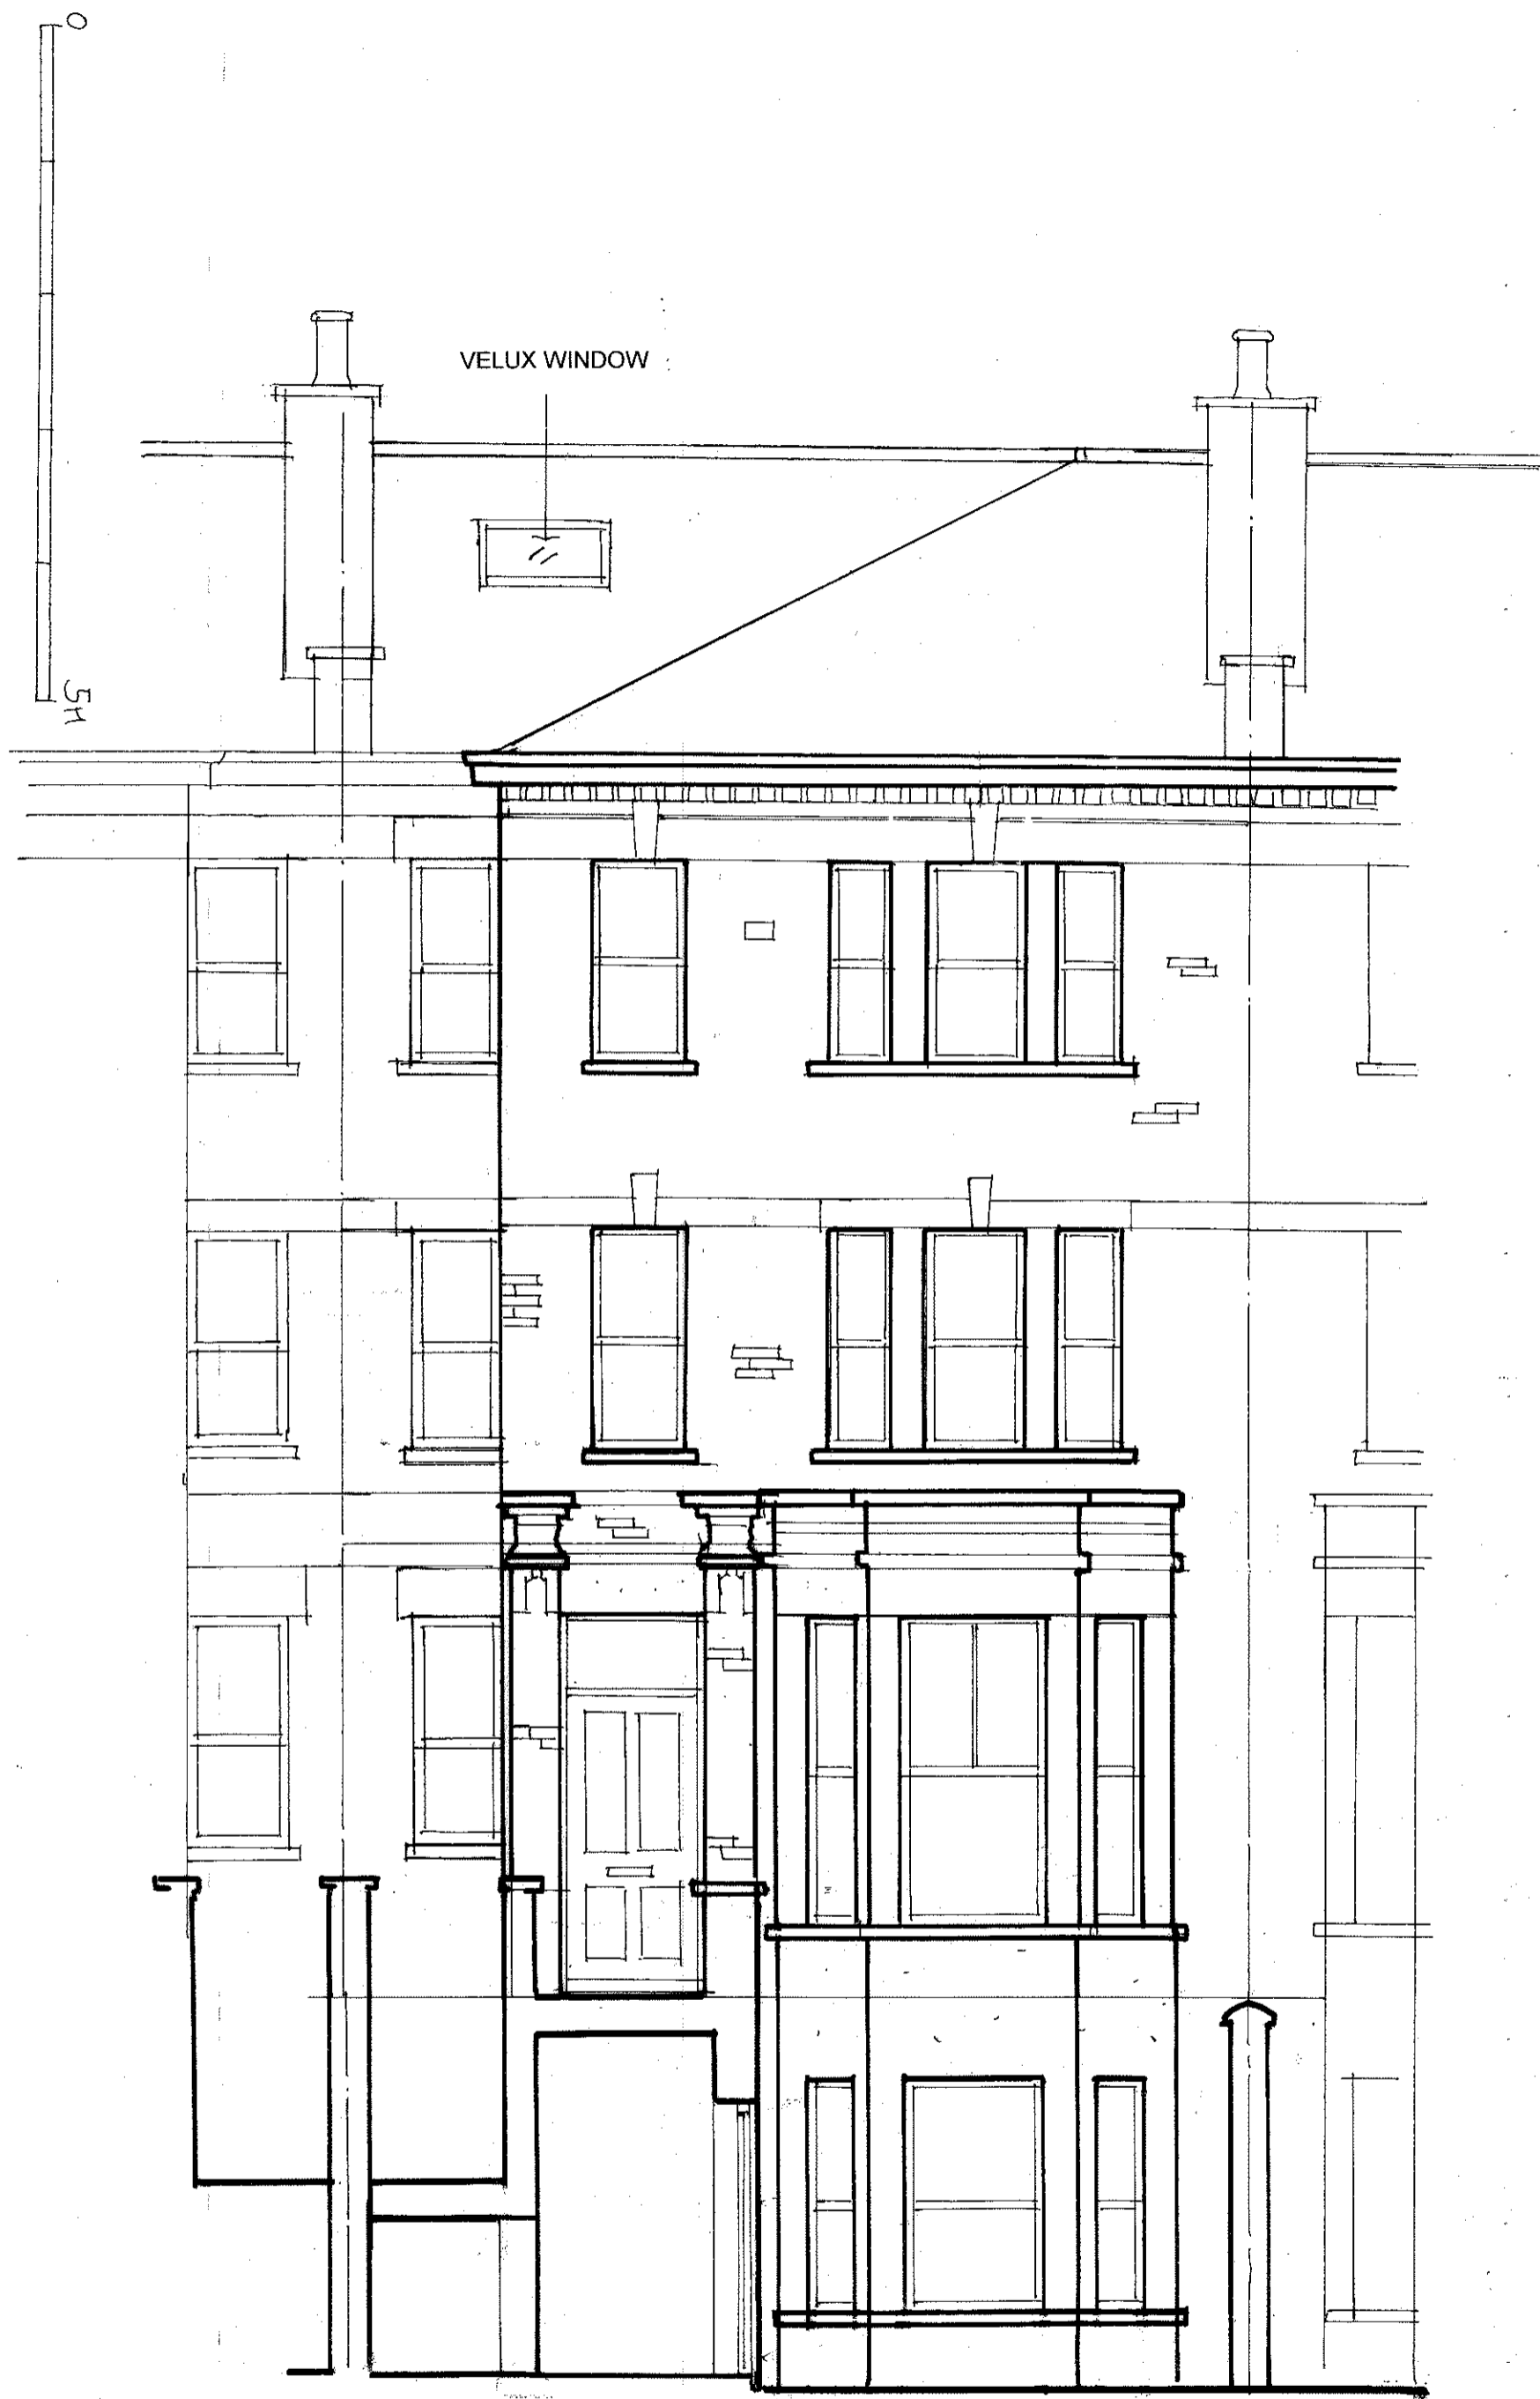

archplan

architects and property management

1 Millfield Place, Highgate, London N6 6JP
Tel: 020 8341 5628 e-mail: archplan@hotmail.com

Date
Dec
2017

Drawn by

Checked by

Scale
1:50
At A3

Project

19 Oppidans Road
LONDON NW3 3AG
FRONT ELEVATION
AS PROPOSED

Title

Drawing no.

OR/ 28

Copyright
Archplan 2017



archplan

architects and property management
 1 Millfield Place, Highgate, London N6 6JP
 Tel: 020 8341 5628 e-mail: archplan@hotmail.com

Date
 Dec
 2017

Drawn by

Checked by

Scale
 1:50
 At A3

Project

19 Oppidans Road
 LONDON NW3 3AG
 REAR ELEVATION
AS PROPOSED

Title

Drawing no.

OR/ 29

Copyright
 Archplan 2017