



Note
This drawing is not to be scaled, Use figured dimensions only. All dimensions are to be checked on site and any discrepancies, errors or omissions are to be reported to the architect prior to commencement of works.

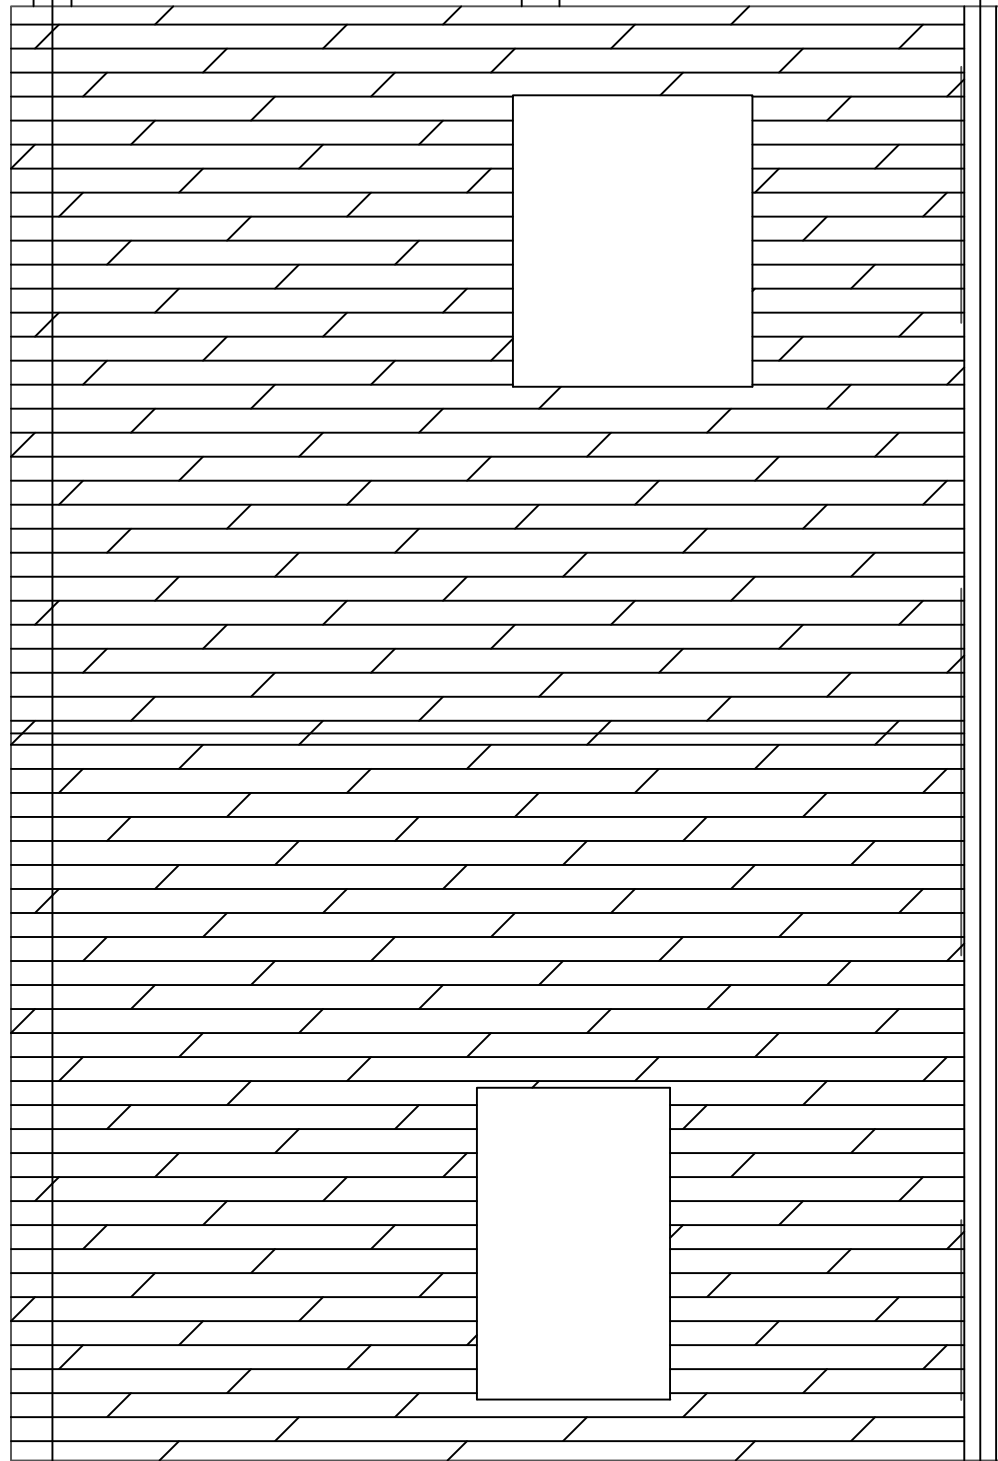

Existing Roof Plan

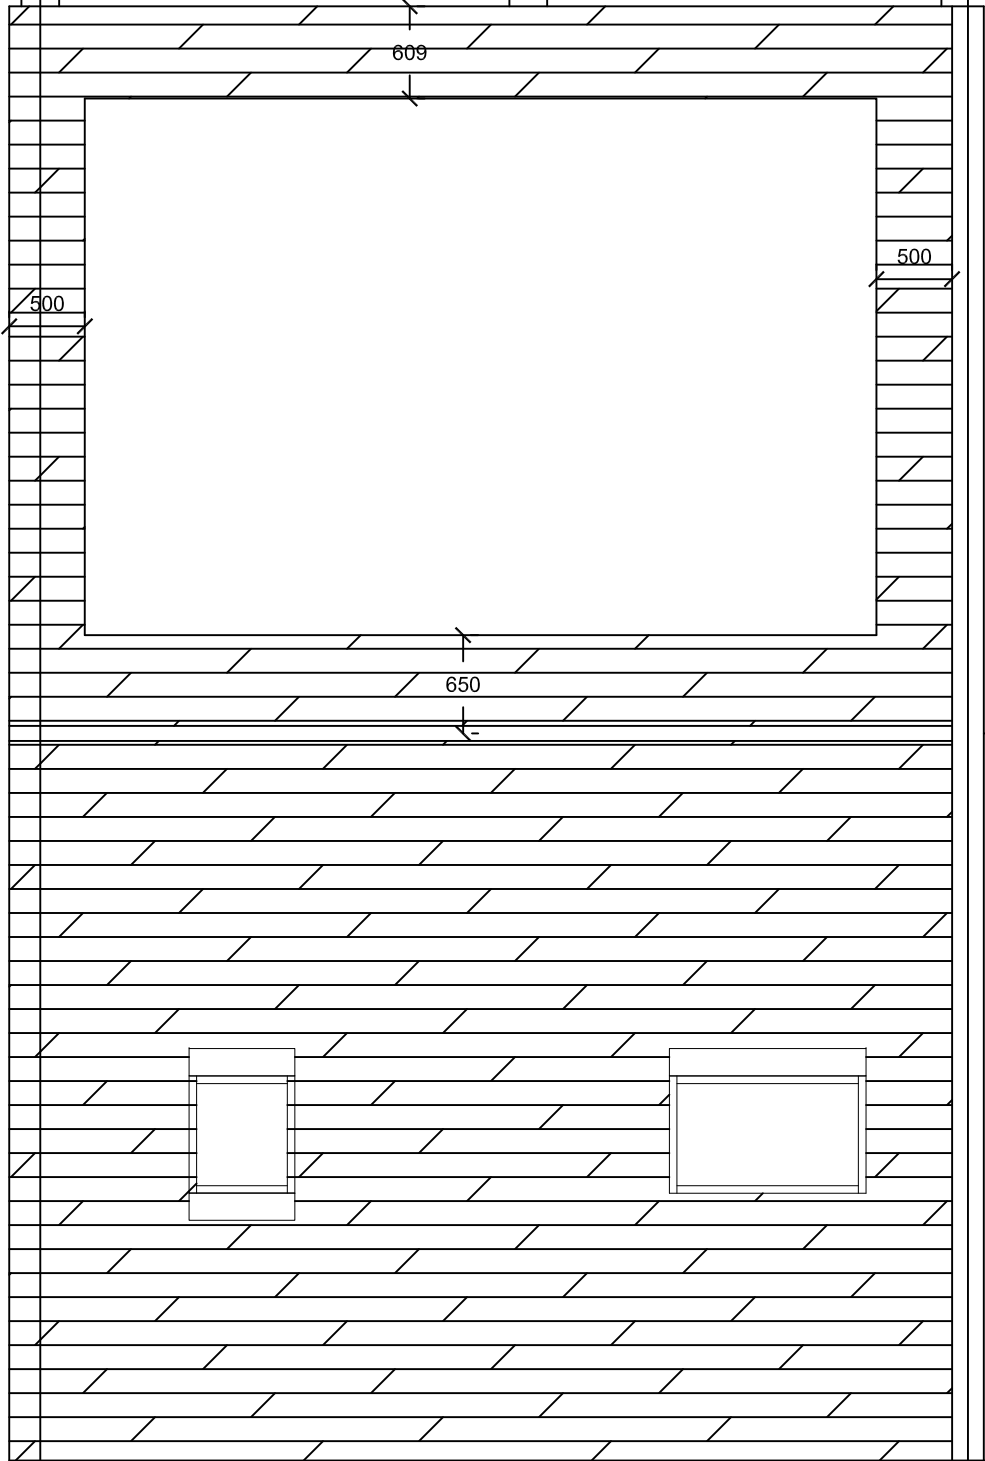

Proposed Roof Plan



Client
Bromley Park Garden Estates Ltd

Project/Site Location
Flat 3 142 Fortress Road
London
NW5 2HP

Drawing Title
Existing & Proposed Roof Plans

Drawn	Scale	Checked	Date
bm	1:50 of A3 1:25 of A1	--	14/03/2018

Avalon Built Environment Ltd
Chartered Building Surveyors
Project Managers
Parndon Hill
Parndon Hill Lane
Harlow
Essex CM20 2HP
T: 01279 441 911
F: 01279 441 202
E: info@avalonbe.co.uk



Drawing No.	A0522-A-013	Rev.	-
-------------	-------------	------	---