




EXISTING FIRST FLOOR

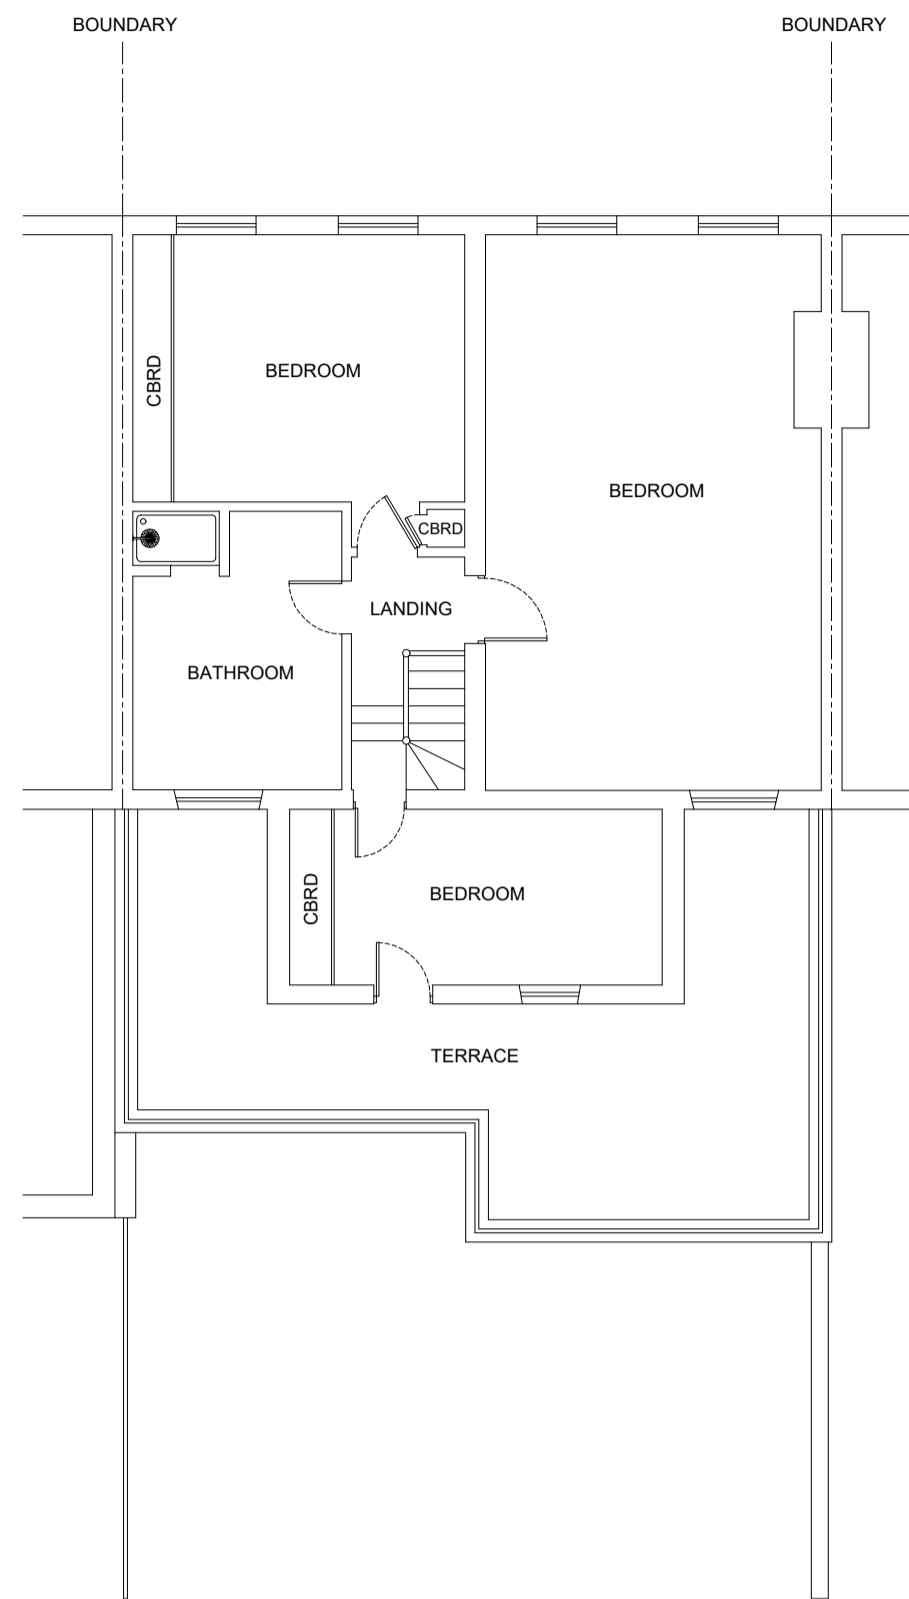


PROPOSED FIRST FLOOR (NO CHANGE)

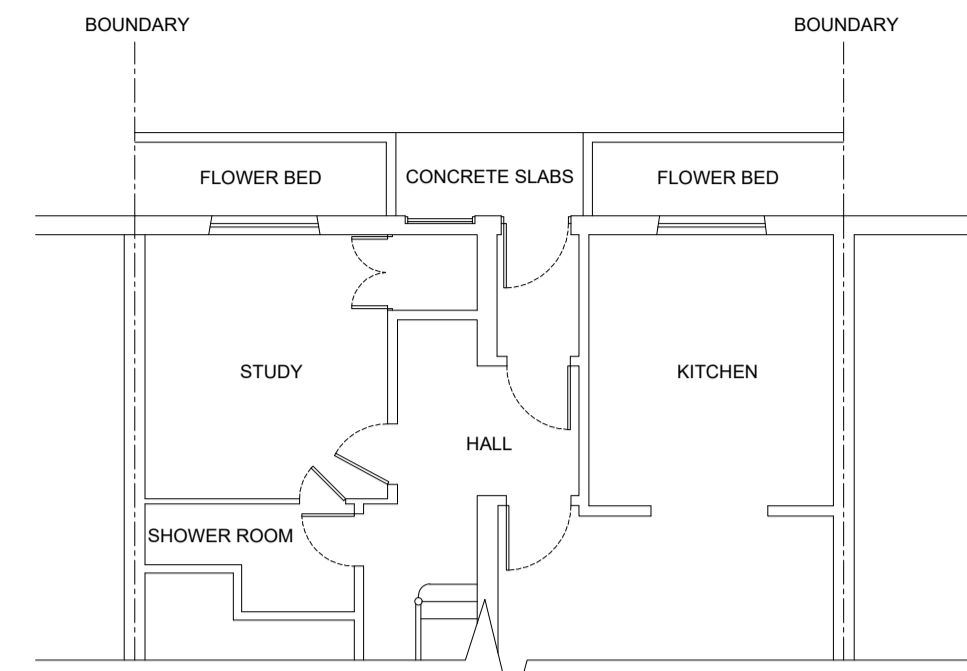

EXISTING FRONT GARDEN

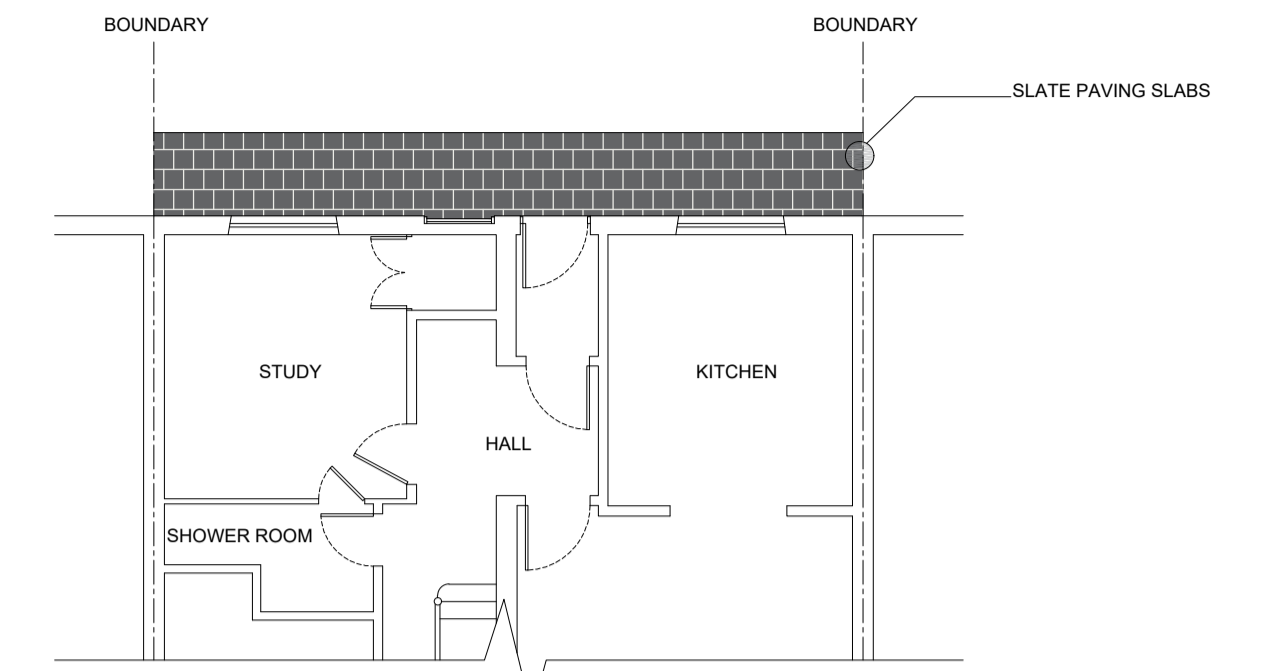


PROPOSED FRONT GARDEN

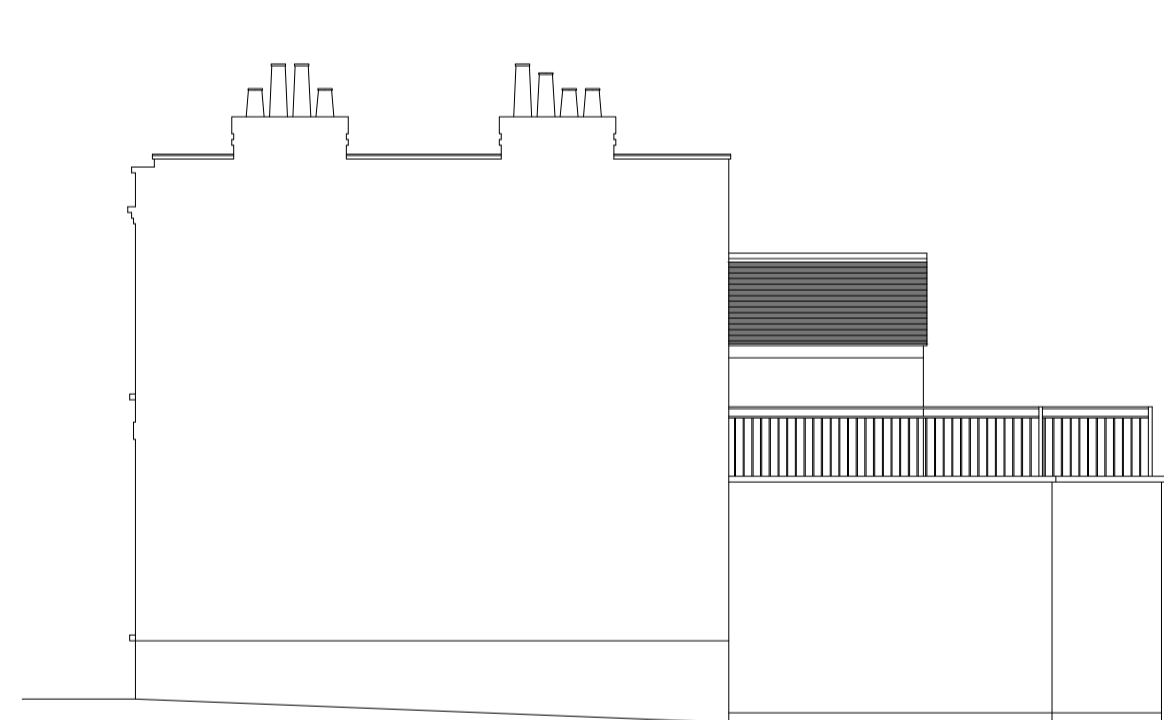


EXISTING SIDE



EXISTING REAR

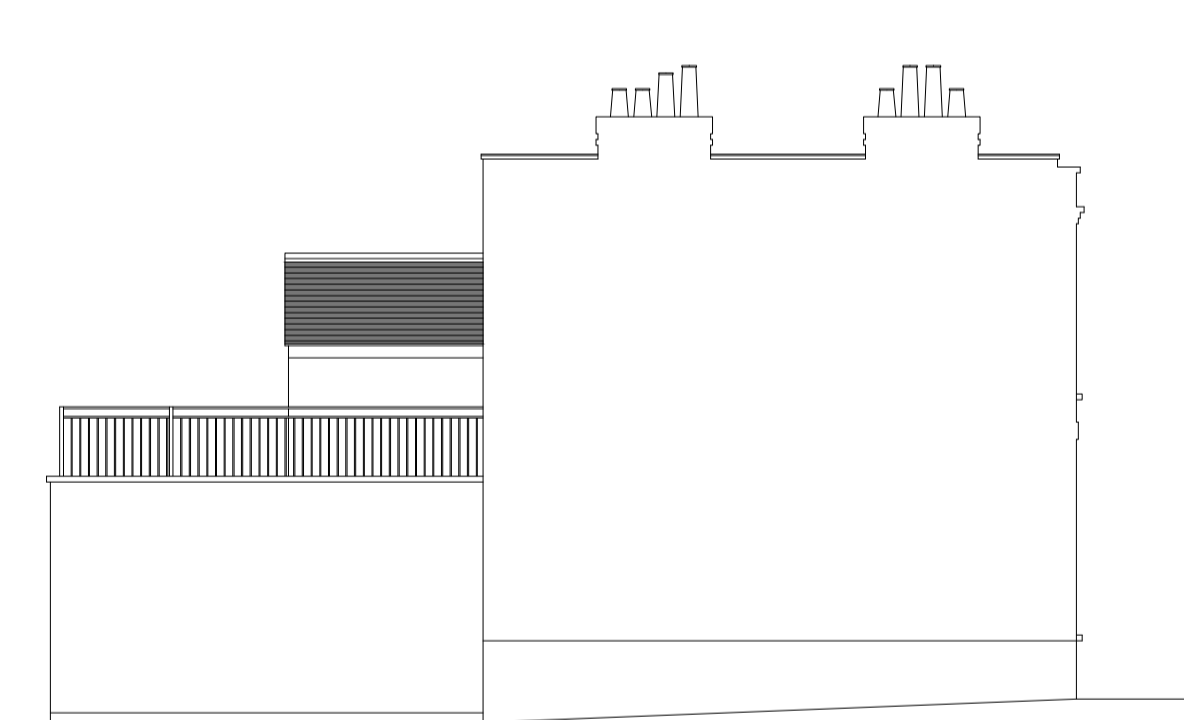


EXISTING SIDE

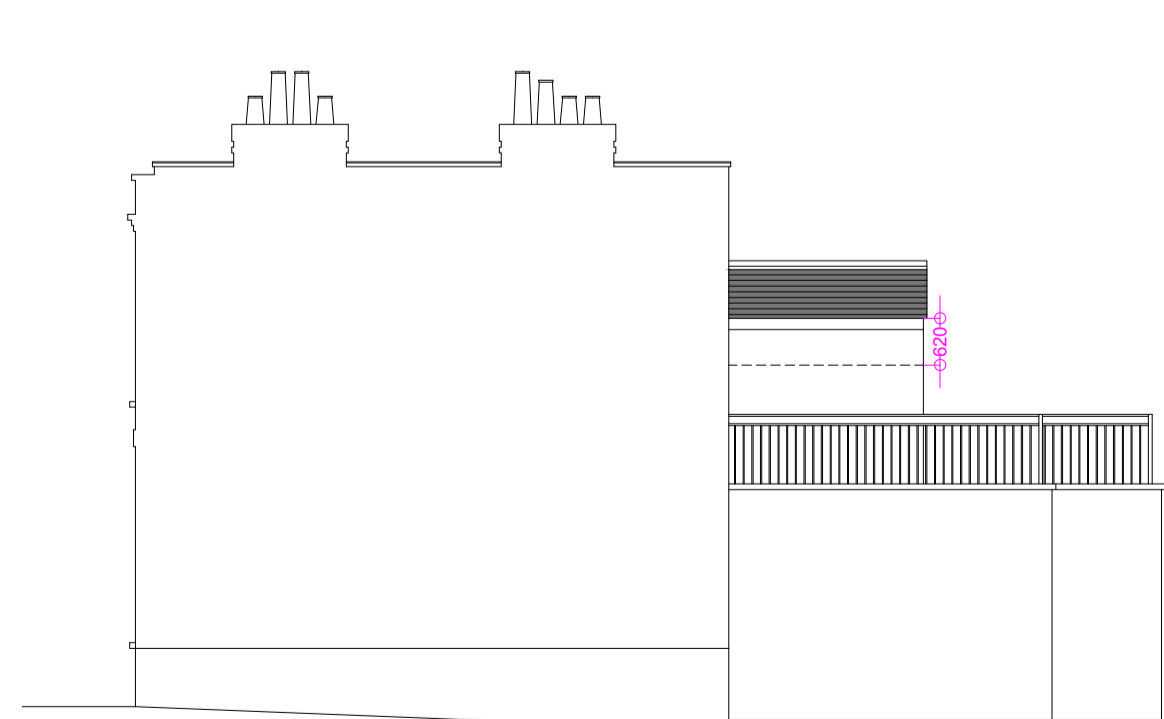

PROPOSED SIDE ELEVATION



PROPOSED REAR ELEVATION

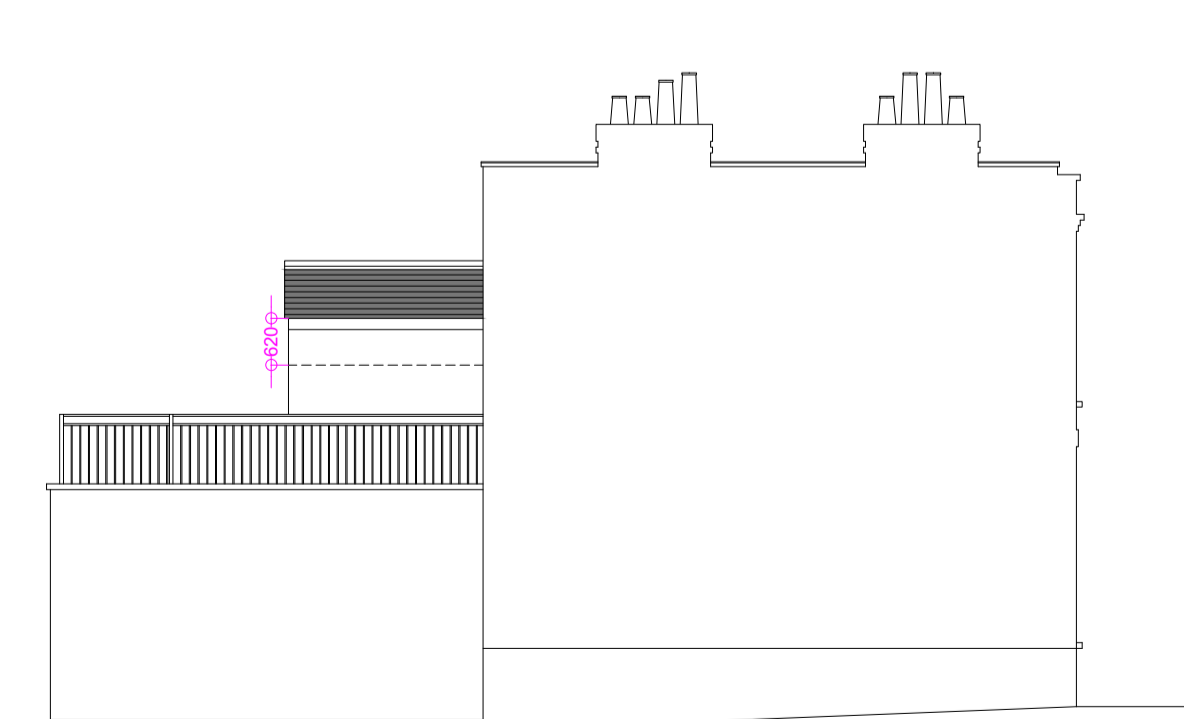

PROPOSED SIDE ELEVATION

Rev	Description	Date



FOR PLANNING PERMISSION ONLY



Phone: 01206 323603 Email: info@lpsgroup.co.uk

PROJECT

Increase in Outrigger Pitch and Addition of Paving to Front Garden

ADDRESS

10 -11 Wildwood Grove
London
NW3 7HU

TITLE

Existing and Proposed
Floor Plans and Elevations

CLIENT

Mr P. Chemla

DRAWN BY: TW CHECKED BY: JY DATE: 20/03/2018

SCALE: A1 @ 1:100 PROJECT NUMBER: LPS452

DRAWING NUMBER: 1.2 REV: B