


BLOCK/SITE PLAN
AREA 36m x 36m
SCALE 1:200 on A4
CENTRE COORDINATES: 528004, 185577

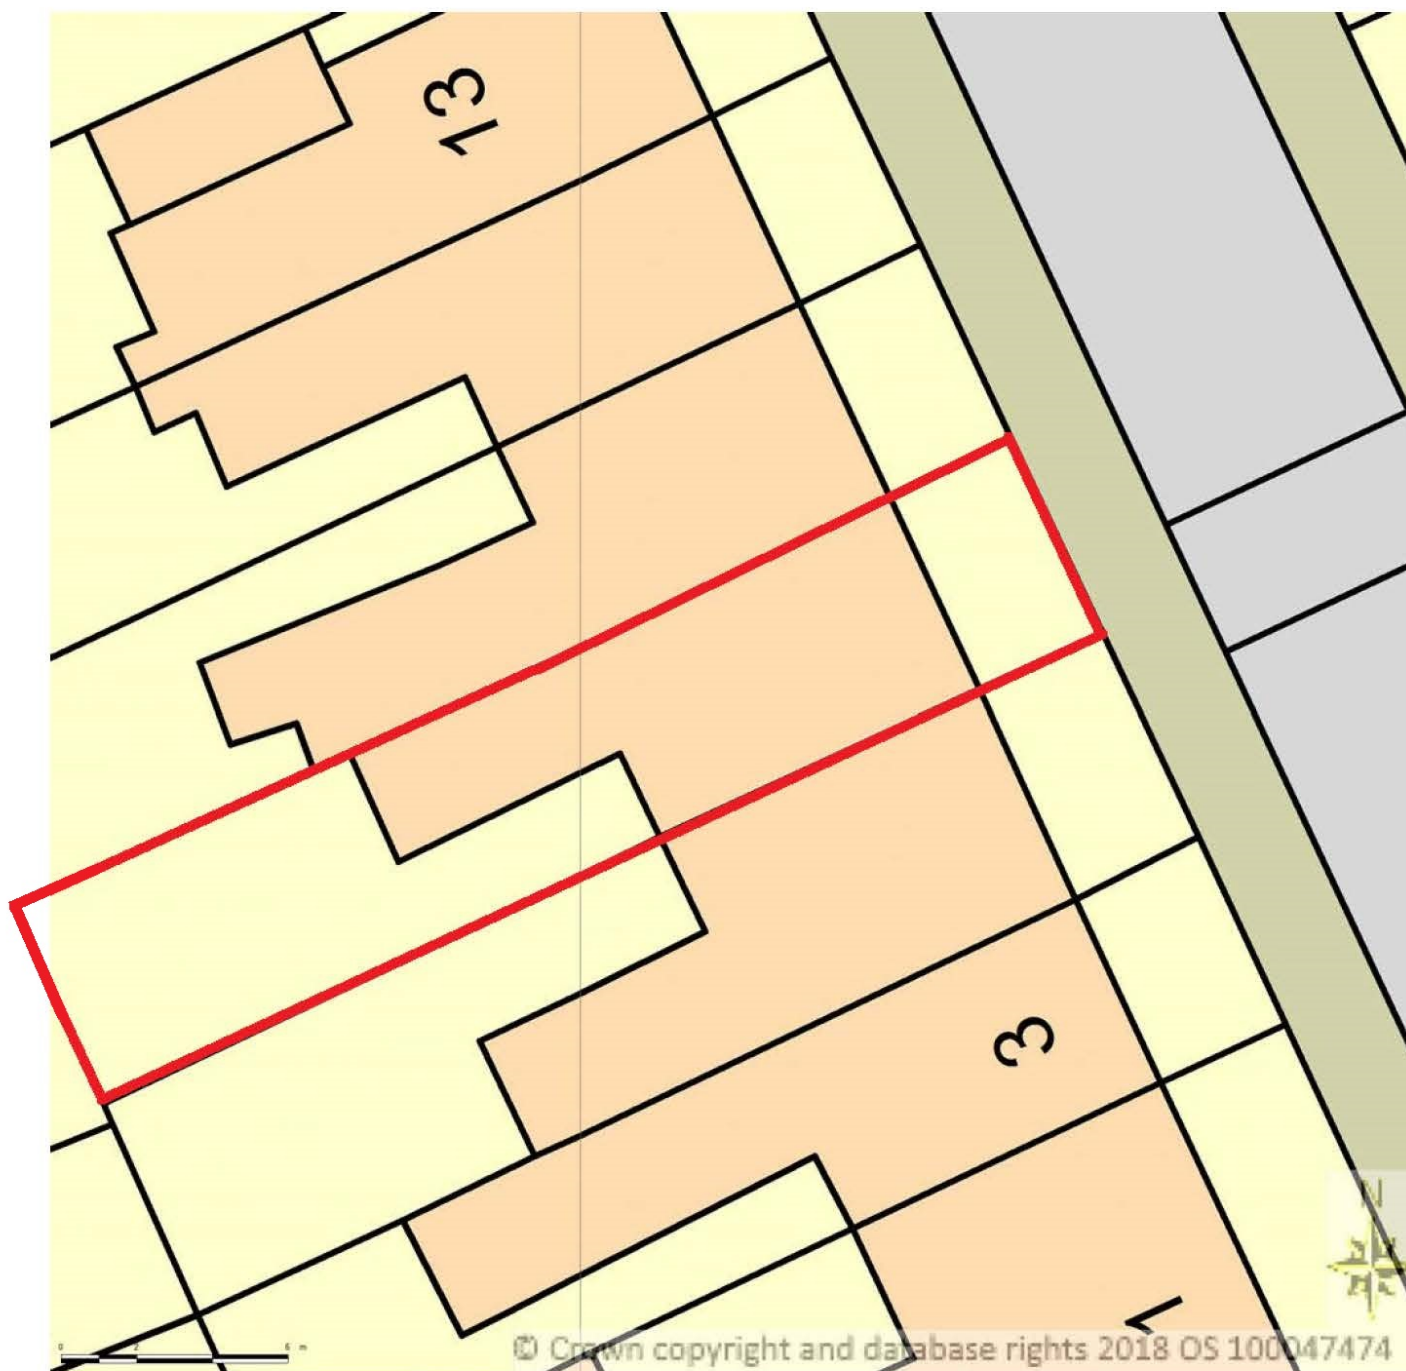

Supplied by Streetwise Maps Ltd
www.streetwise.net
Licence No: 100047474
07/03/2018 16:05:41