



proposed section/signage

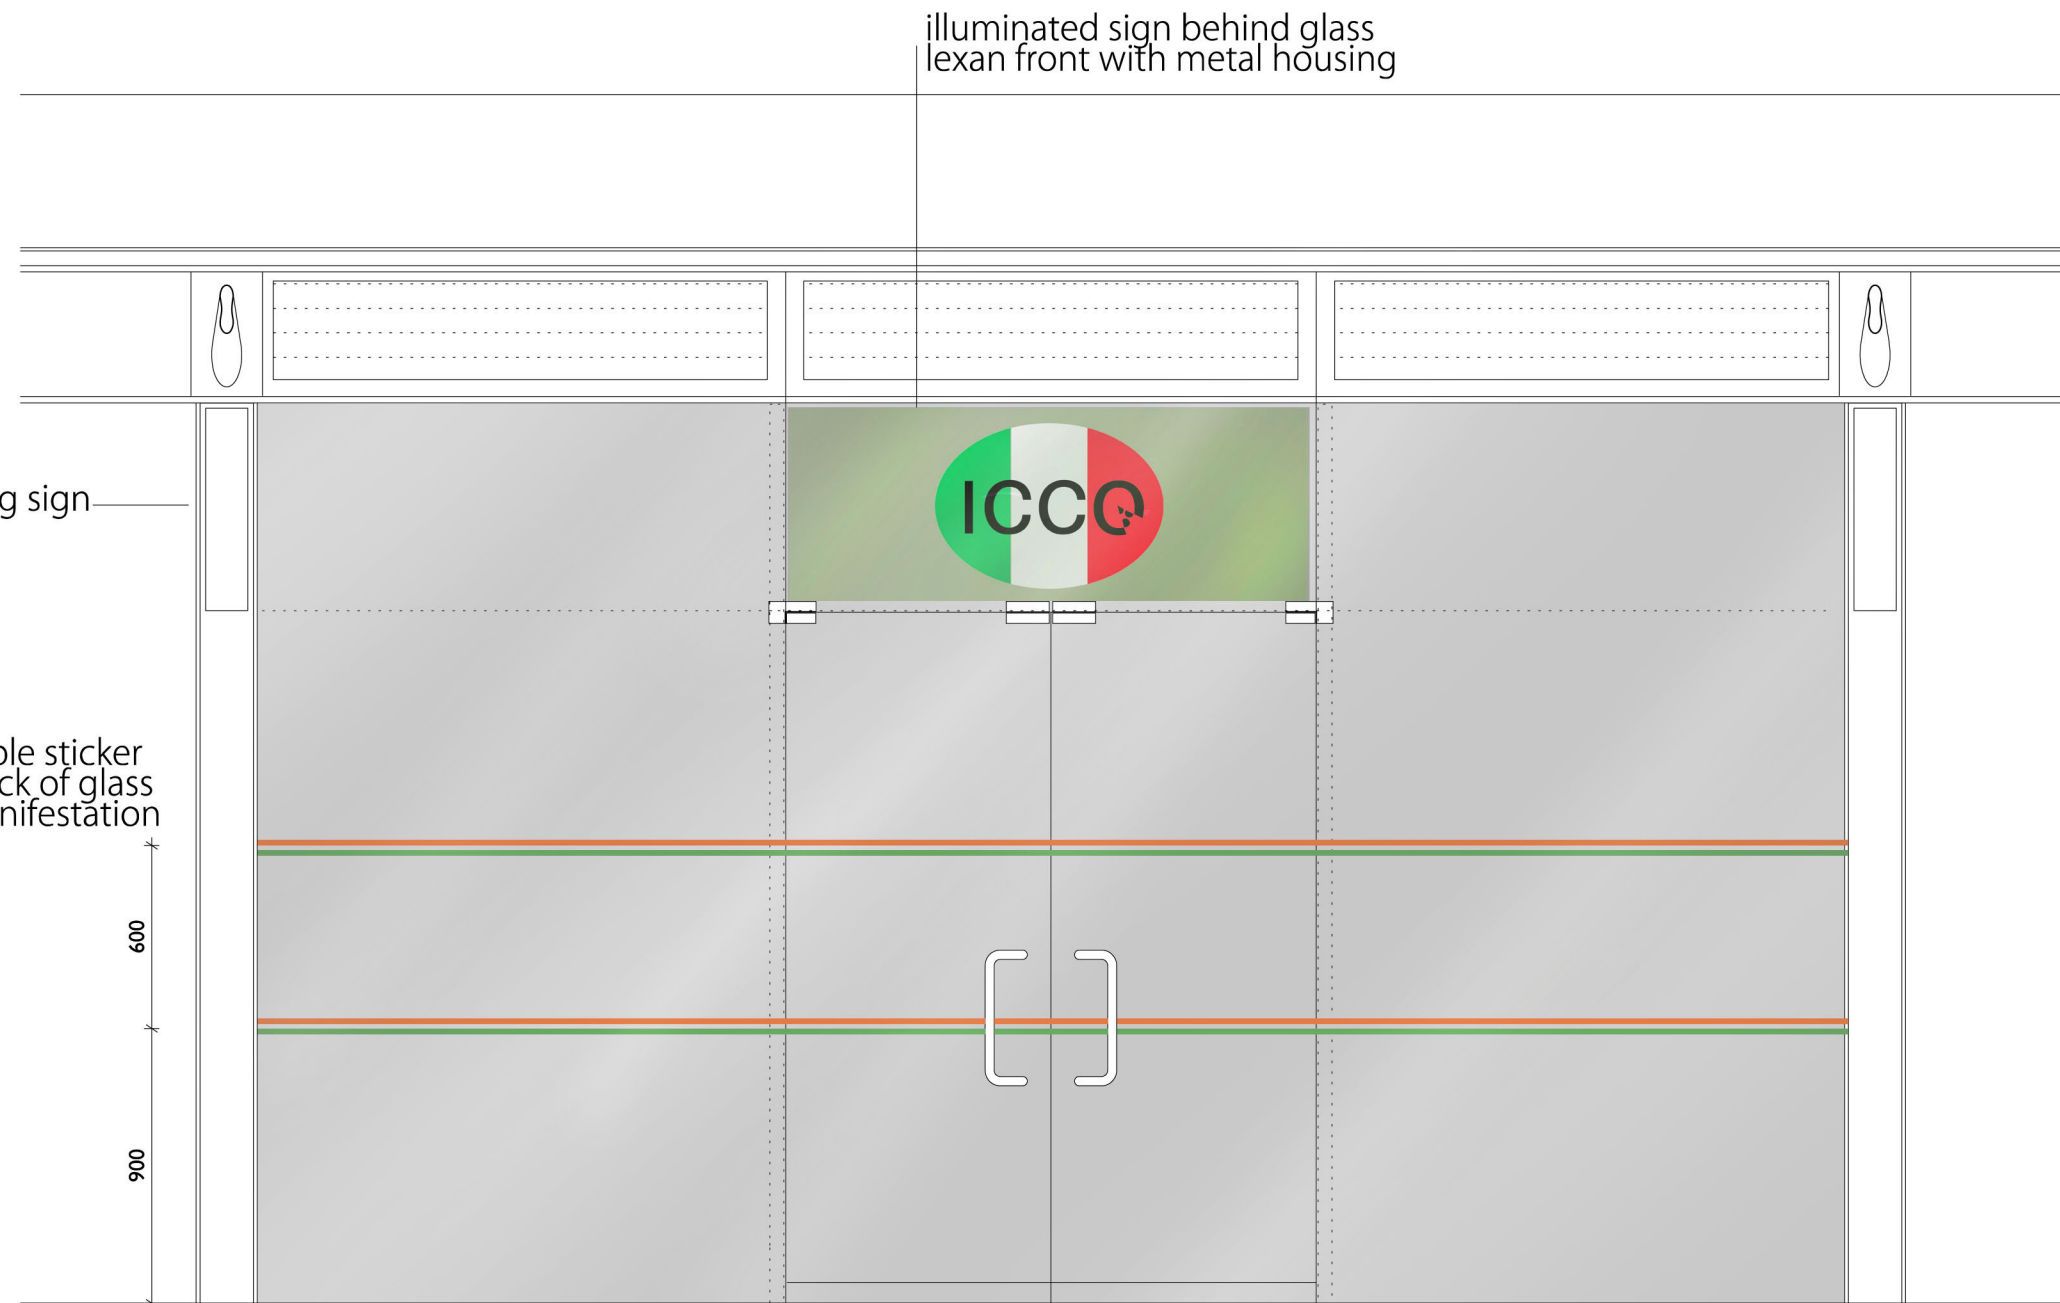

proposed front elevation behind canopy

 25 Goudge Place W1T 4SP London gabor@gaborgallovarchitect.com www.gaborgallovarchitect.com	Icco Brunswick Centre	
	DRAWING: proposed signage	
	REVISION: No. D 01	SCALE: 1:25@A3
	DATE: March 2018	