


PROPOSED FIRST FLOOR PLAN

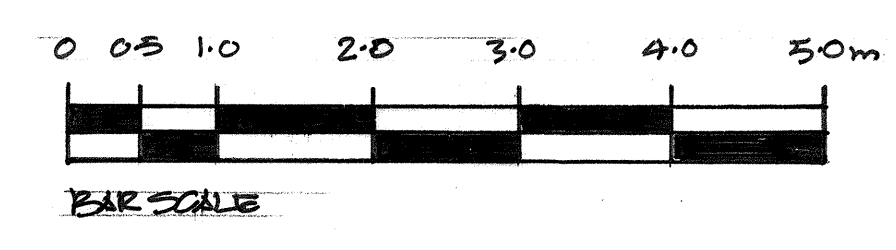

DATE	REVISIONS	REV
THIS DRAWING IS THE COPYRIGHT OF THE ARCHITECT AND SHOULD NOT BE REPRODUCED WITHOUT WRITTEN CONSENT.		
PROJECT LAND AT THE REAR OF 5 HONEYBOURNE ROAD LONDON NW6		
DRAWING PROPOSED FIRST FLOOR PLAN.		
DATE Mar 18	transformation	
DELT. [Signature]	THE STUDIO 45 LANCASTER GROVE LONDON NW3 4HB TEL: 020 7424 0122 e-mail: info@transformation-architects.co.uk website: www.transformation-architects.co.uk	
COMPUTER	DWG. No. 2010.000	REV. No. []
SCALE 1:50		