



PROPOSED ROOF PLAN

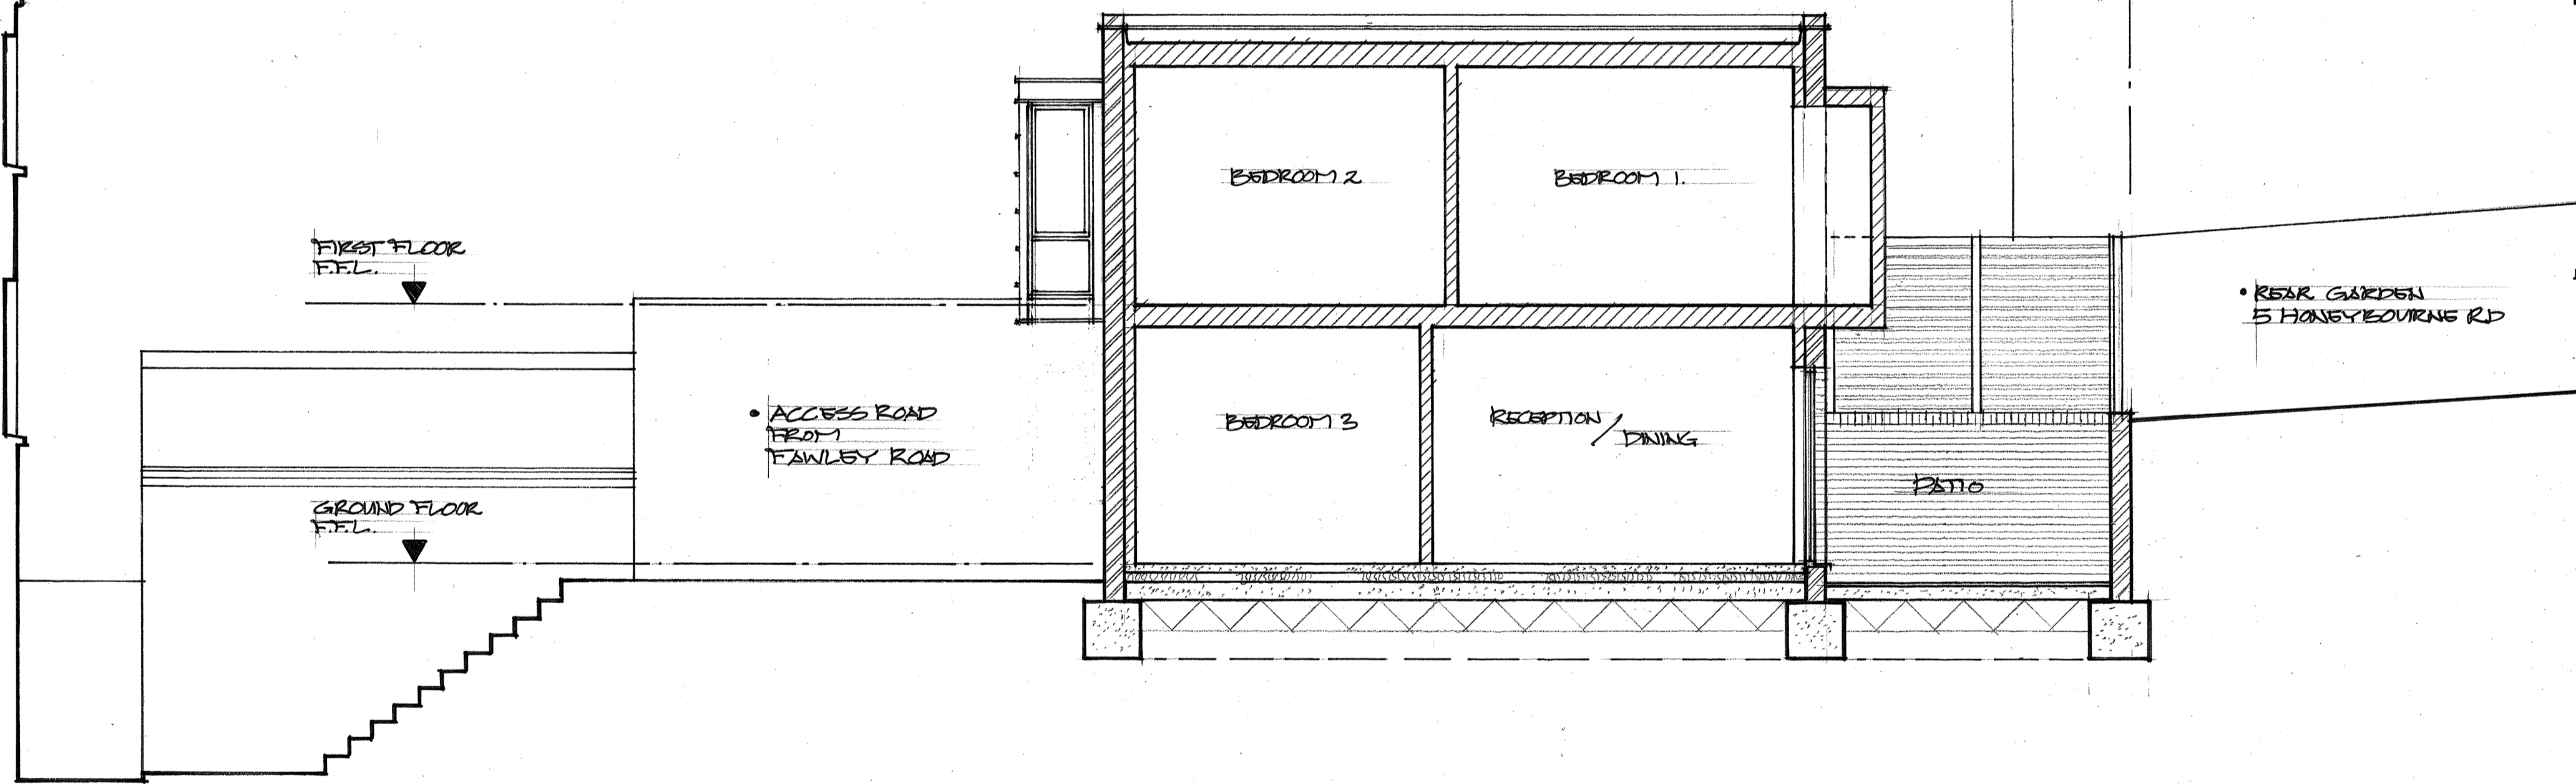

PROPOSED SECTION K/10

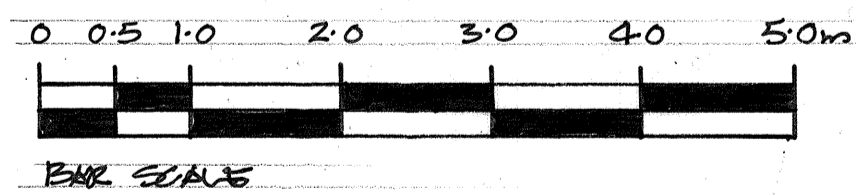

DATE	REVISIONS	REV
THIS DRAWING IS THE COPYRIGHT OF THE ARCHITECT AND SHOULD NOT BE REPRODUCED WITHOUT WRITTEN CONSENT.		
PROJECT LAND AT THE REAR OF 5 HONEYBOURNE RD LONDON NW6		
DRAWING PROPOSED SECTION K		
DATE 1 MAR 18	transformation	
DELT [Signature]	THE STUDIO 45 LANCASTER GROVE LONDON NW5 4AB e-mail: info@transformation-architects.co.uk website: www.transformation-architects.co.uk	
COMPUTER	TEL: 020 7424 0122	
SCALE 1:50	DWG. No. 2018-014	REV. No. 0