



PROPOSED FRONT ELEVATION  
FROM ACCESS ROAD LEADING TO FAWLEY ROAD (F10)

PROPOSED REAR ELEVATION (G10)

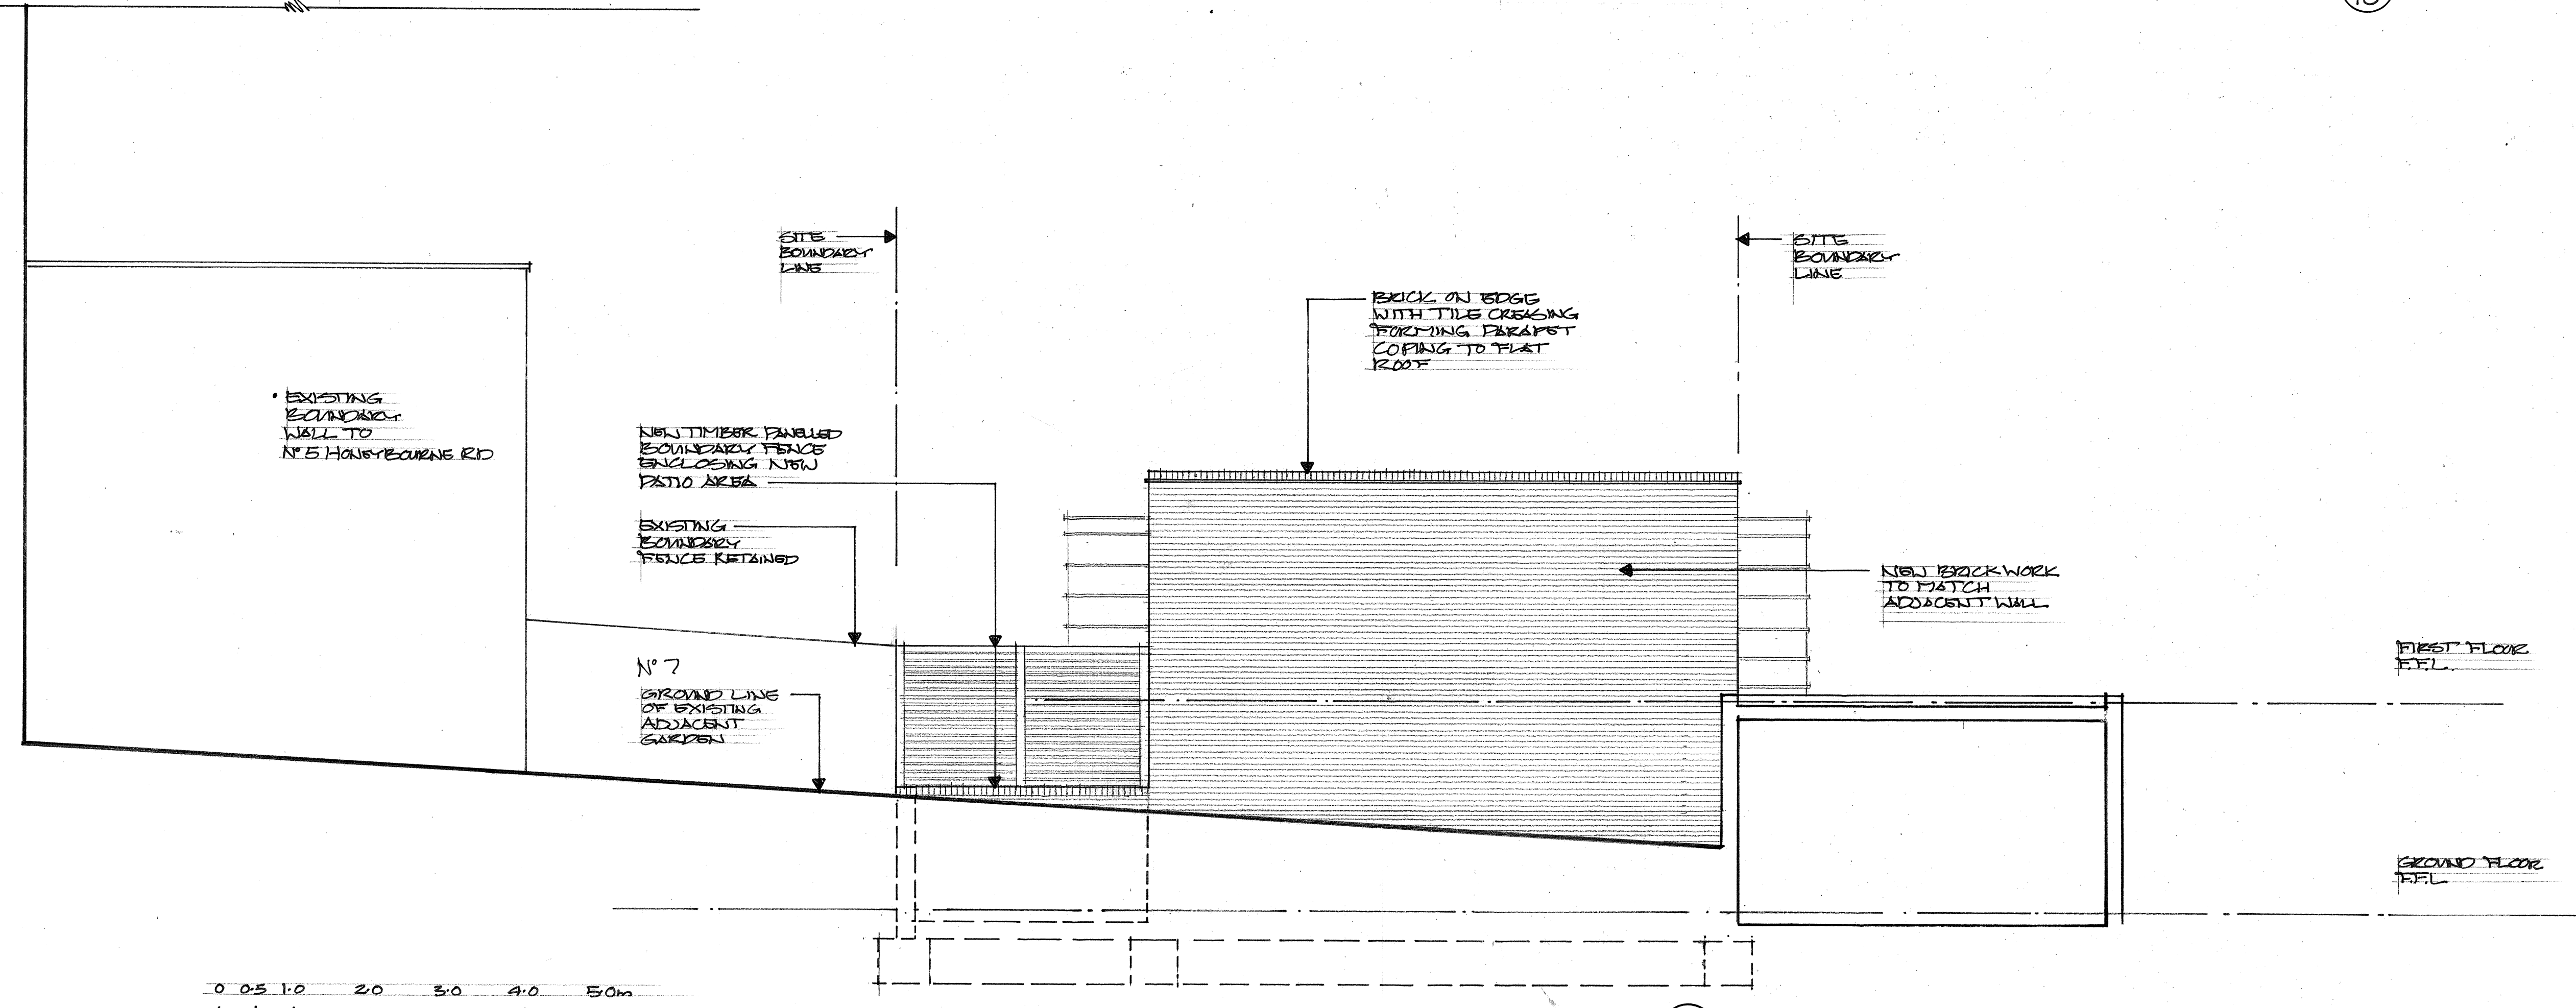

PROPOSED SIDE ELEVATION (J10)

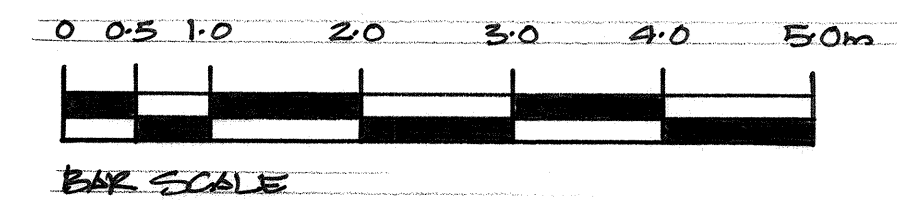

DATE	REVISIONS	REV
THIS DRAWING IS THE COPYRIGHT OF THE ARCHITECT AND SHOULD NOT BE REPRODUCED WITHOUT WRITTEN CONSENT.		
PROJECT LAND AT THE REAR OF 5 HONEYBOURNE ROAD LONDON NW6		
DRAWING PROPOSED FRONT, REAR AND SIDE ELEVATIONS.		
DATE 17/12/18	transformation	
DELT ZB	THE STUDIO 40 LANCASTER GROVE LONDON NW3 4HB TEL: 020 7424 0122 e-mail: info@transformation-architects.co.uk website: www.transformation-architects.co.uk	
COMPUTER		
SCALE 1:50	DWG. No. 2018-001	REV. No. 0