


FRONT ELEVATION AS EXISTING

SCALE 1:100 @ A3



DETAIL 1

SCALE 1:50 @ A3

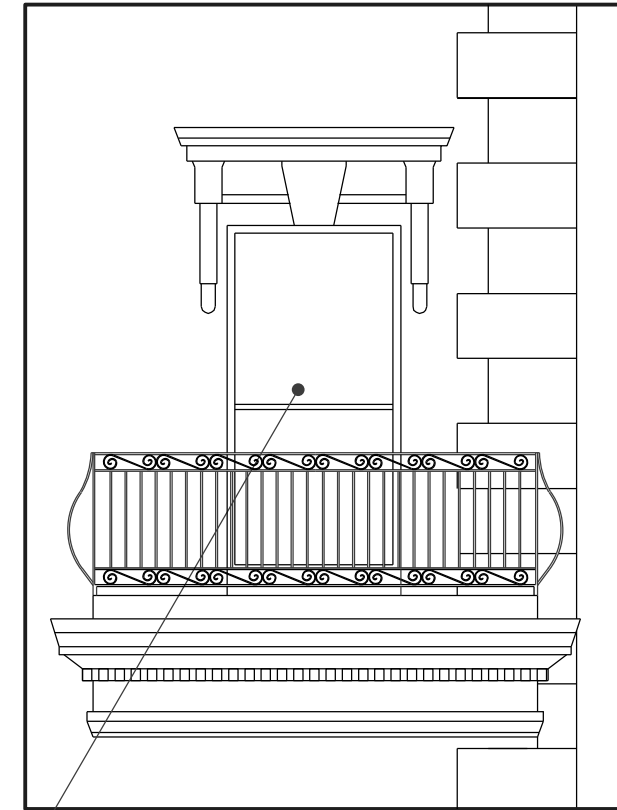

EXISTING TIMBER SASH WINDOW
(TO BALCONY FLOOR LEVEL)

NOTES

All measures are expressed in millimetres and are indicative only. It is the responsibility of the Contractor to check them on site.

All levels arbitrary Datum.

REV.	DATE	NOTES
A		
B		
C		
D		
E		
F		
G		
H		

PROJECT

FIRST FLOOR FLAT
18 BELSIZE GROVE
NW3 4UN London

CLIENT

Mr. YURIY SHPEK

TITLE

FRONT ELEVATION
AS EXISTING

DESIGN ARCHITECTS

PIETRO BELLI DESIGN
info@pietrobellidesign.com

DATE

14 MARCH 2018

FILE NAME

301_BG01

DRAWN BY

PB

SCALE

1: 100 @ A3

DRAWING NO.

01 A

REV.