

# FRONT ELEVATION AS PROPOSED

SCALE 1:100 @ A3



## DETAIL 1

SCALE 1:50 @ A3

### NOTES

All measures are expressed in millimetres and are indicative only. It is responsibility of the Contractor to check them on site.

All levels arbitrary Datum.

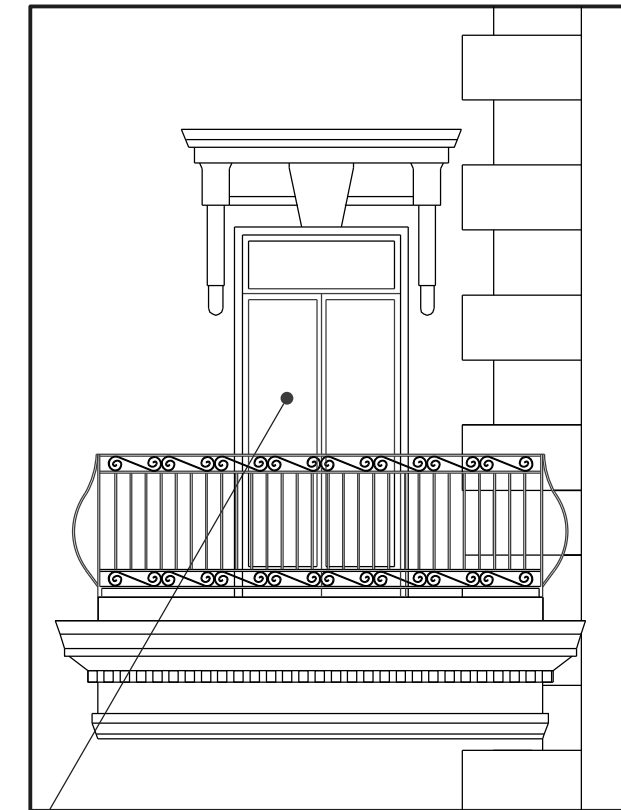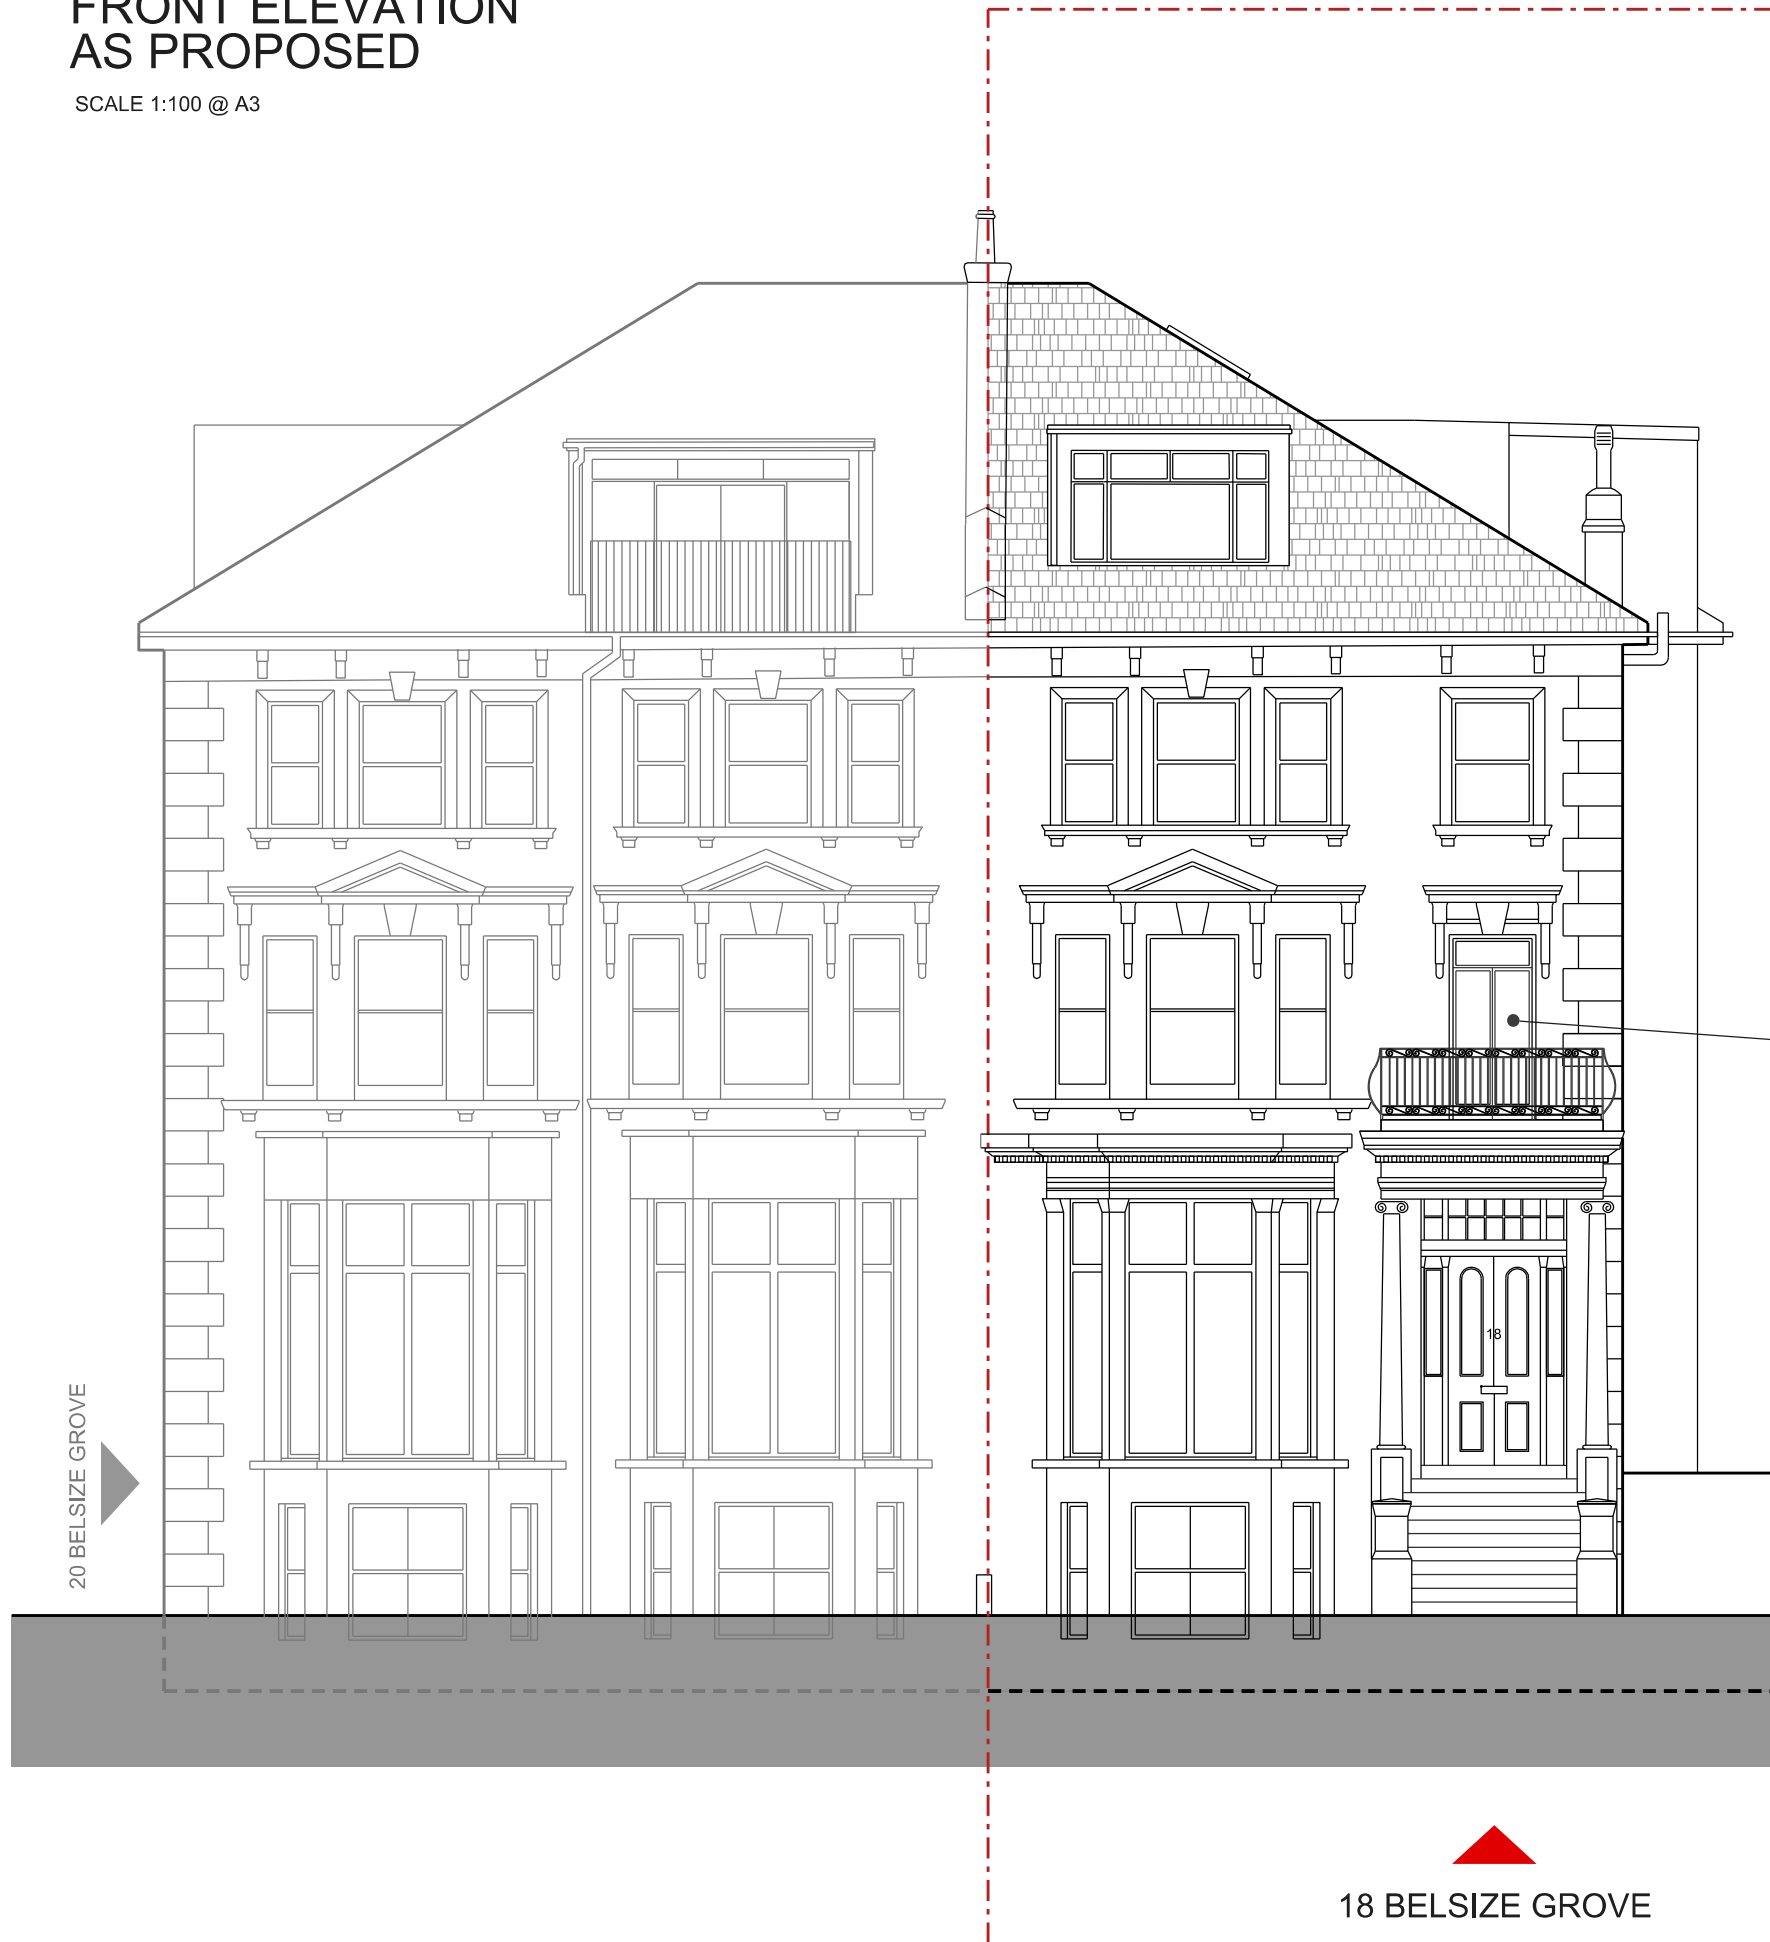

PROPOSED TIMBER DOUBLE GLAZED  
FRENCH DOOR WITH PANEL ABOVE

REV.	DATE	NOTES
A		
B		
C		
D		
E		
F		
G		
H		

PROJECT  
**FIRST FLOOR FLAT**  
**18 BELSIZE GROVE**  
NW3 4UN London

CLIENT  
Mr. YURIY SHPEK

TITLE  
**FRONT ELEVATION**  
**AS PROPOSED**

DESIGN ARCHITECTS  
**PIETRO BELLI DESIGN**  
info@pietrobellidesign.com

DATE  
14 MARCH 2018

FILE NAME  
301\_BG03

DRAWN BY  
PB

SCALE  
1: 100 @ A3

DRAWING NO. REV.

**03 A**

