



Second Floor

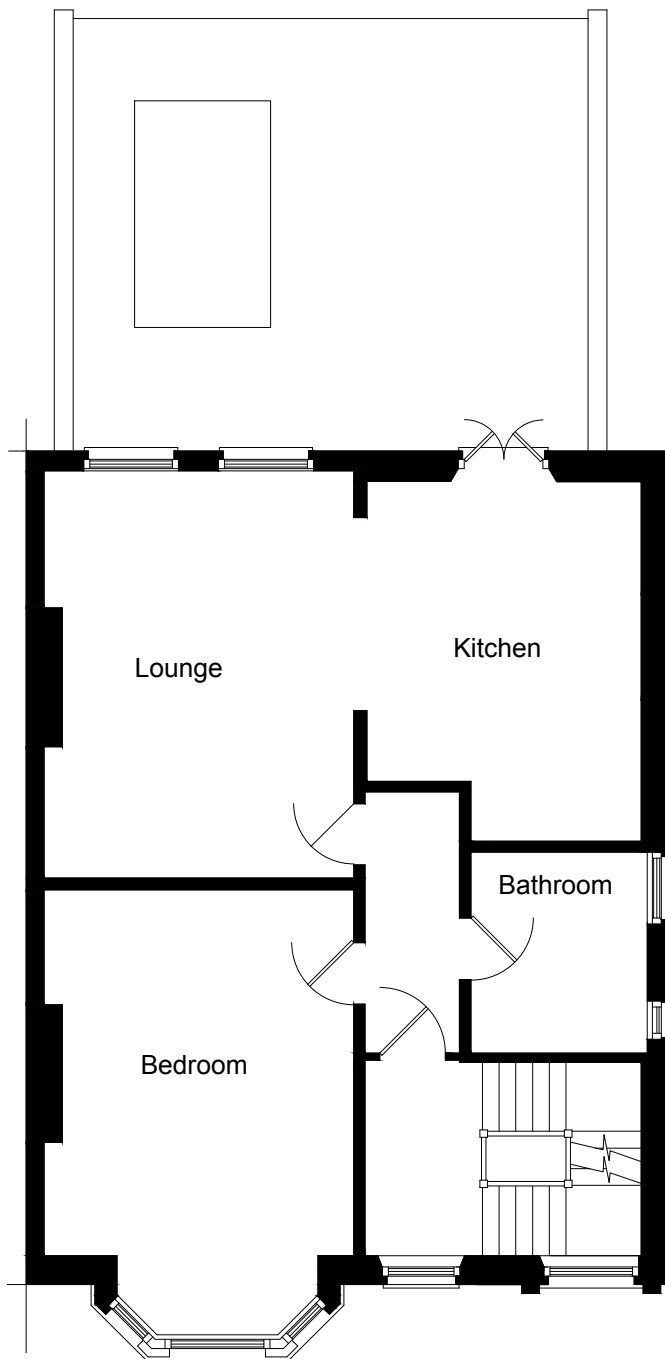

First Floor

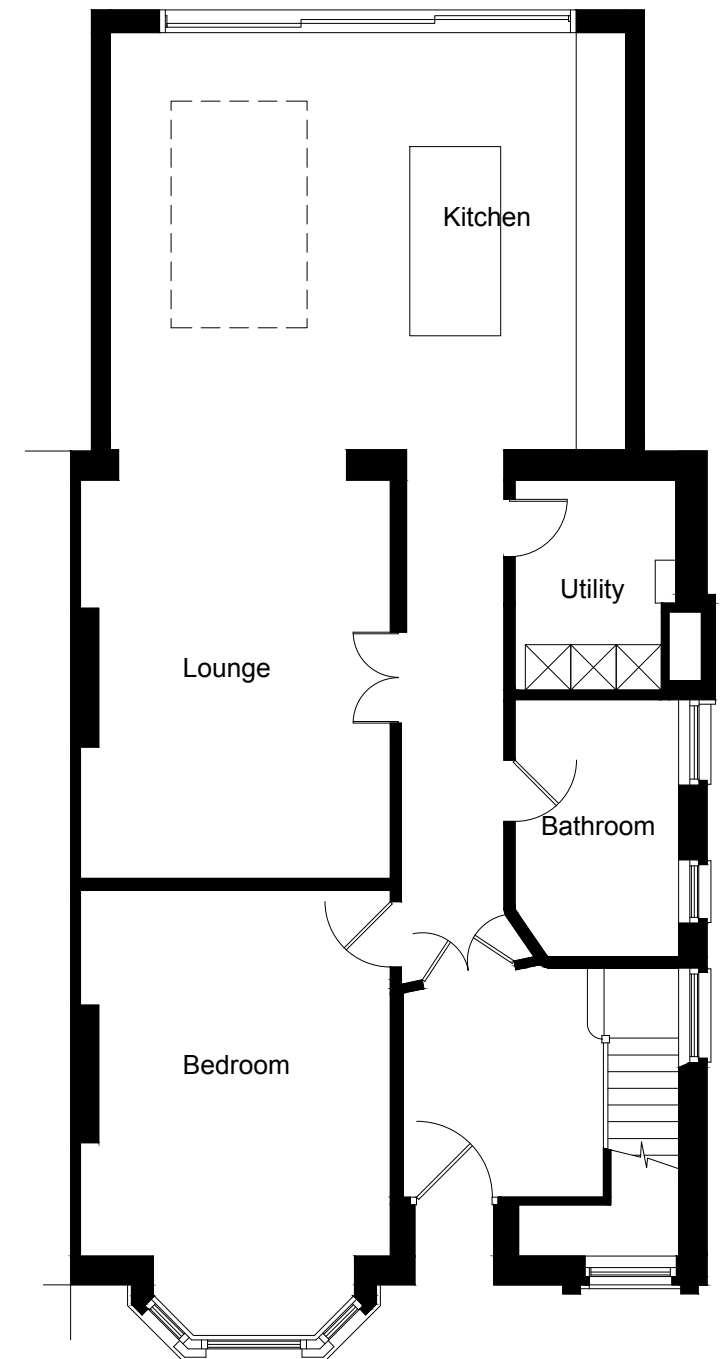

Grd Floor

Project:
 No.16 Downside Crescent
 Hampstead
 London
 NW3 2AP

Title:
 Changes to rear extension and
 internal works

Drawing:
 Proposed Floor Plans

Scale: 1:100 @ A3
 Drg Date: 22/02/18

Drawn by:
 RP

Drawing Number:
 002

