




NOTE:  
 1. DO NOT SCALE  
 2. ALL DIMENSION TO BE CHECKED ON SITE

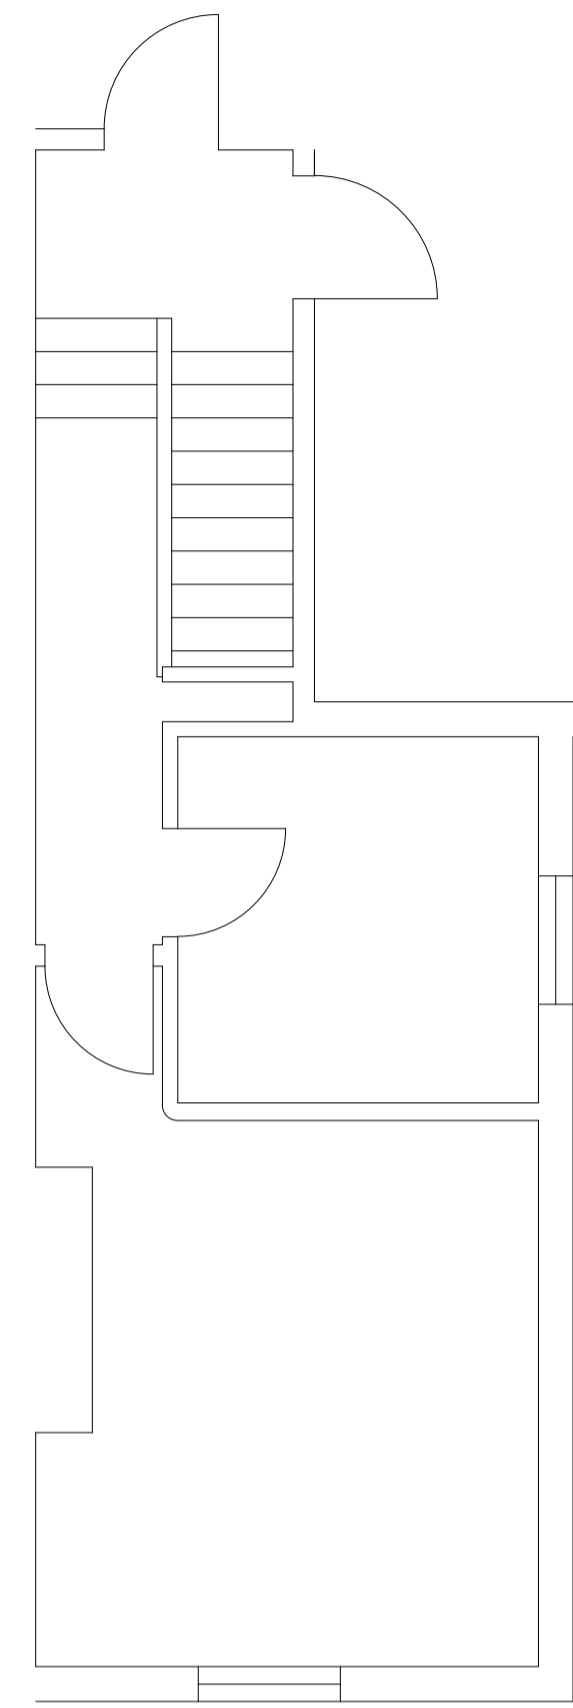

SECOND

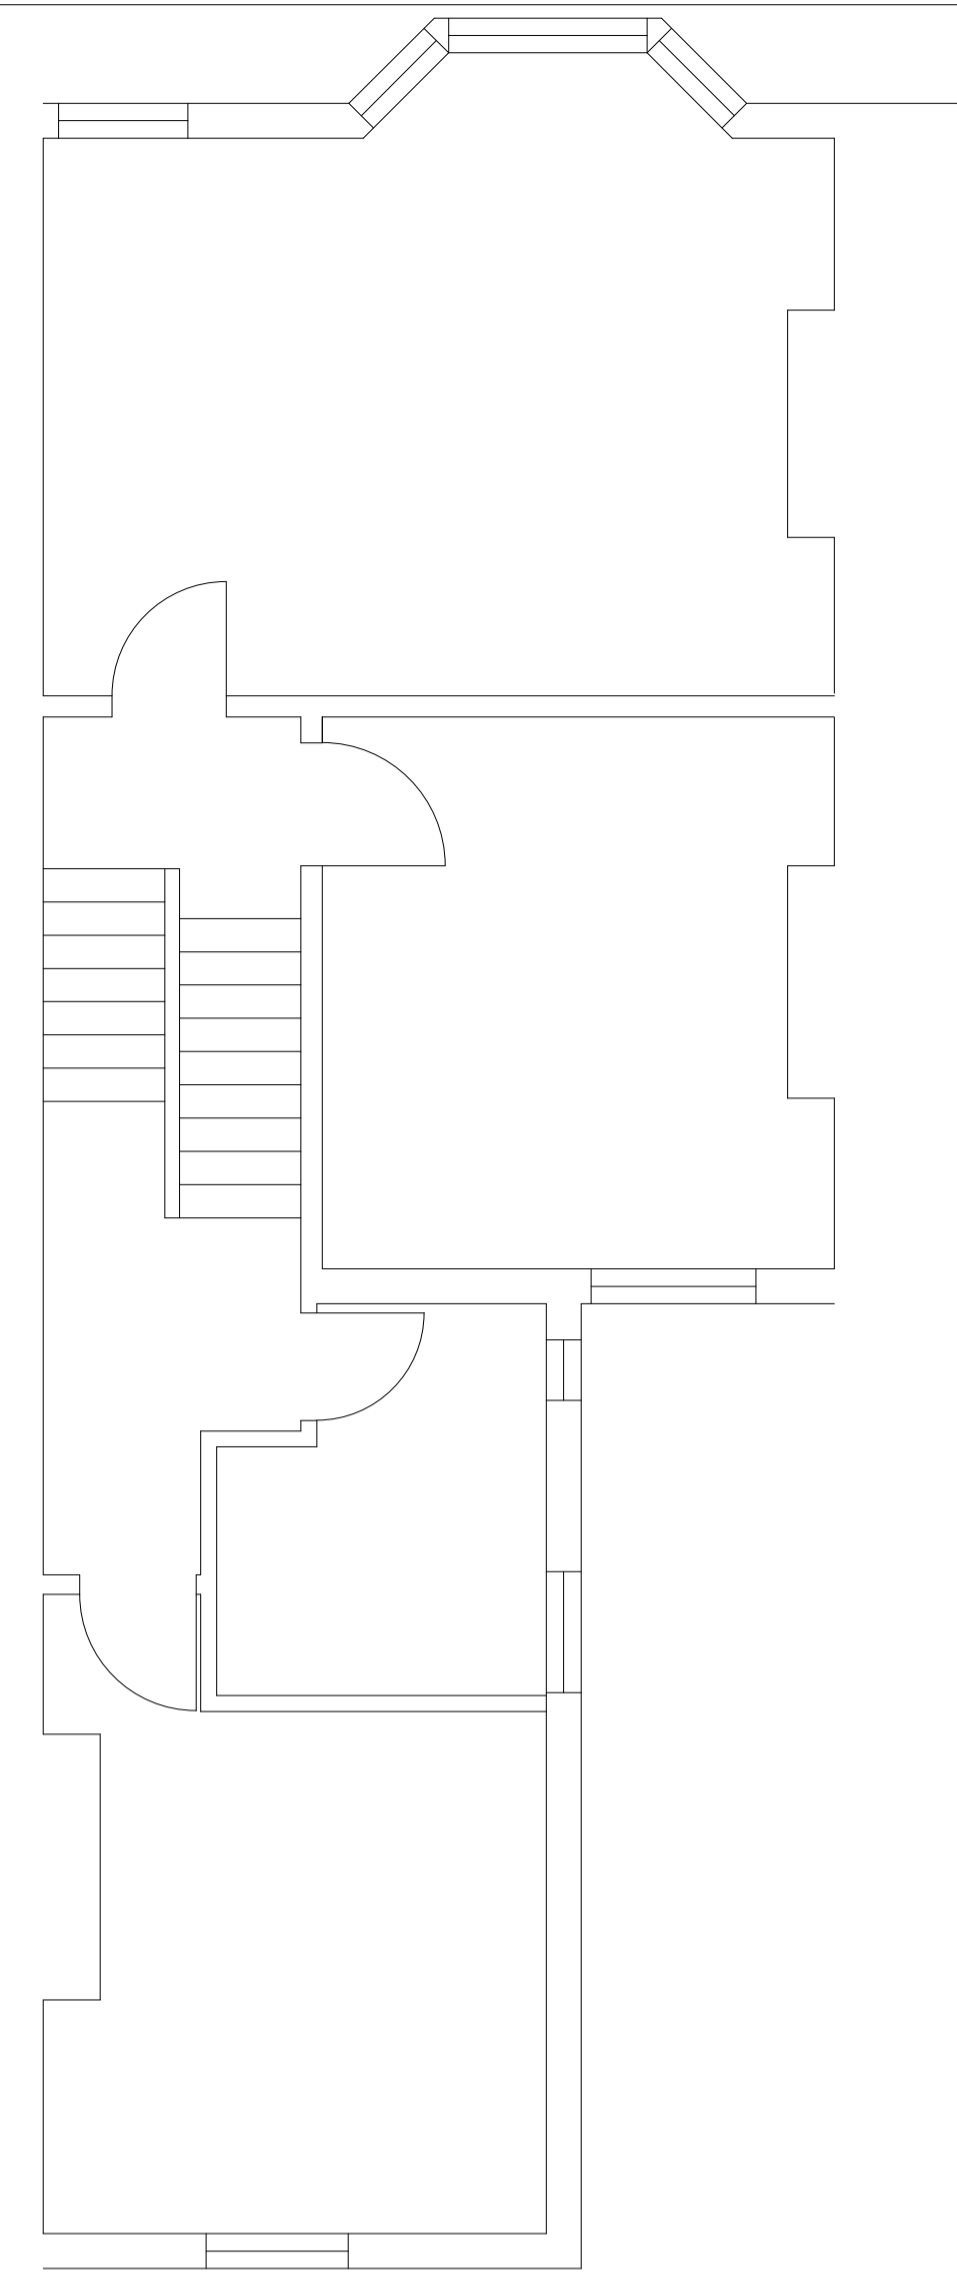


FIRST

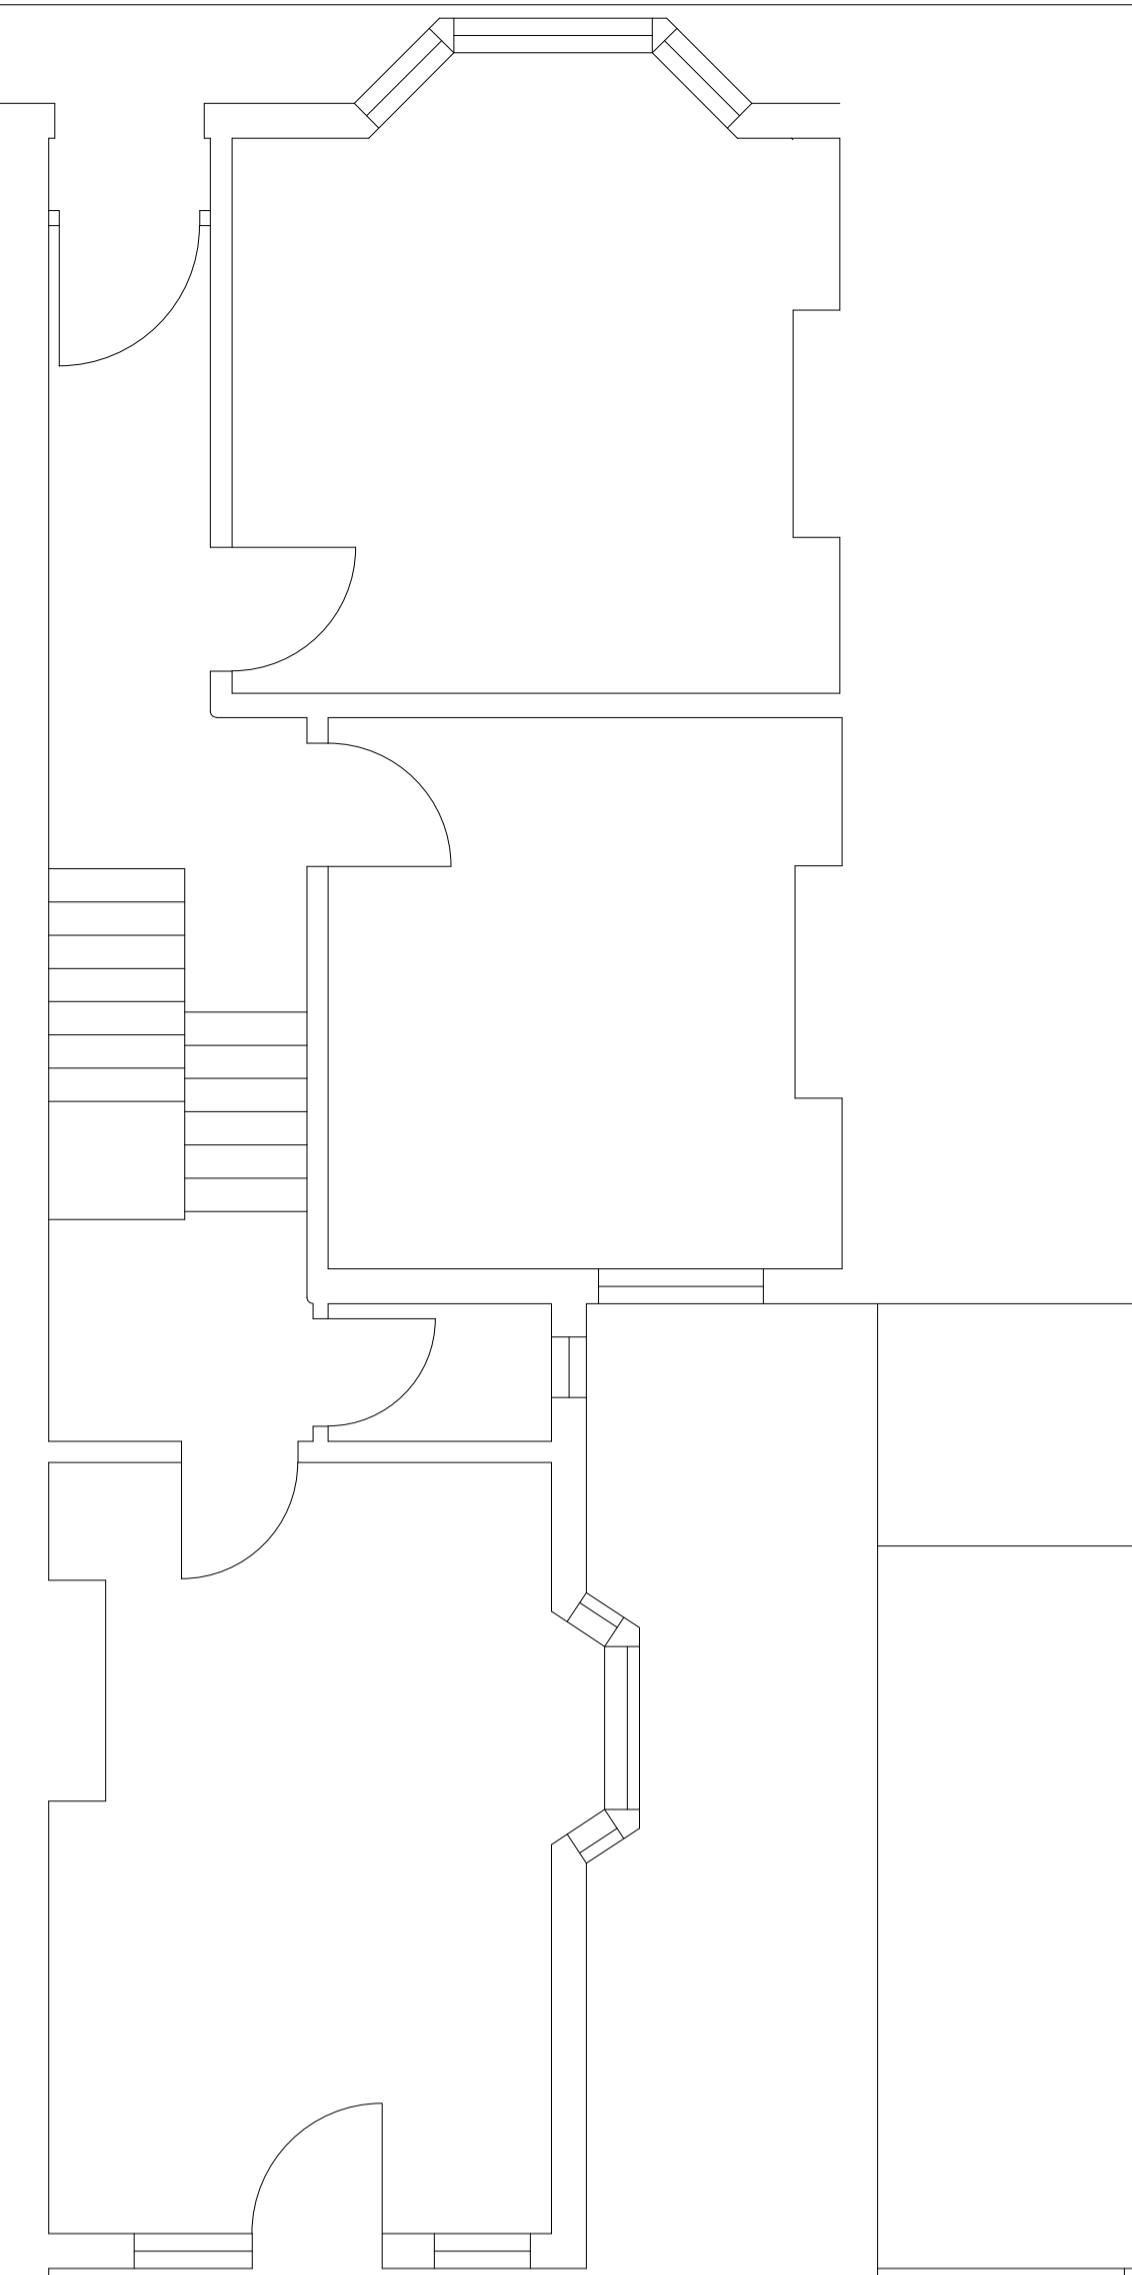


GROUND



FRONT ELEVATION

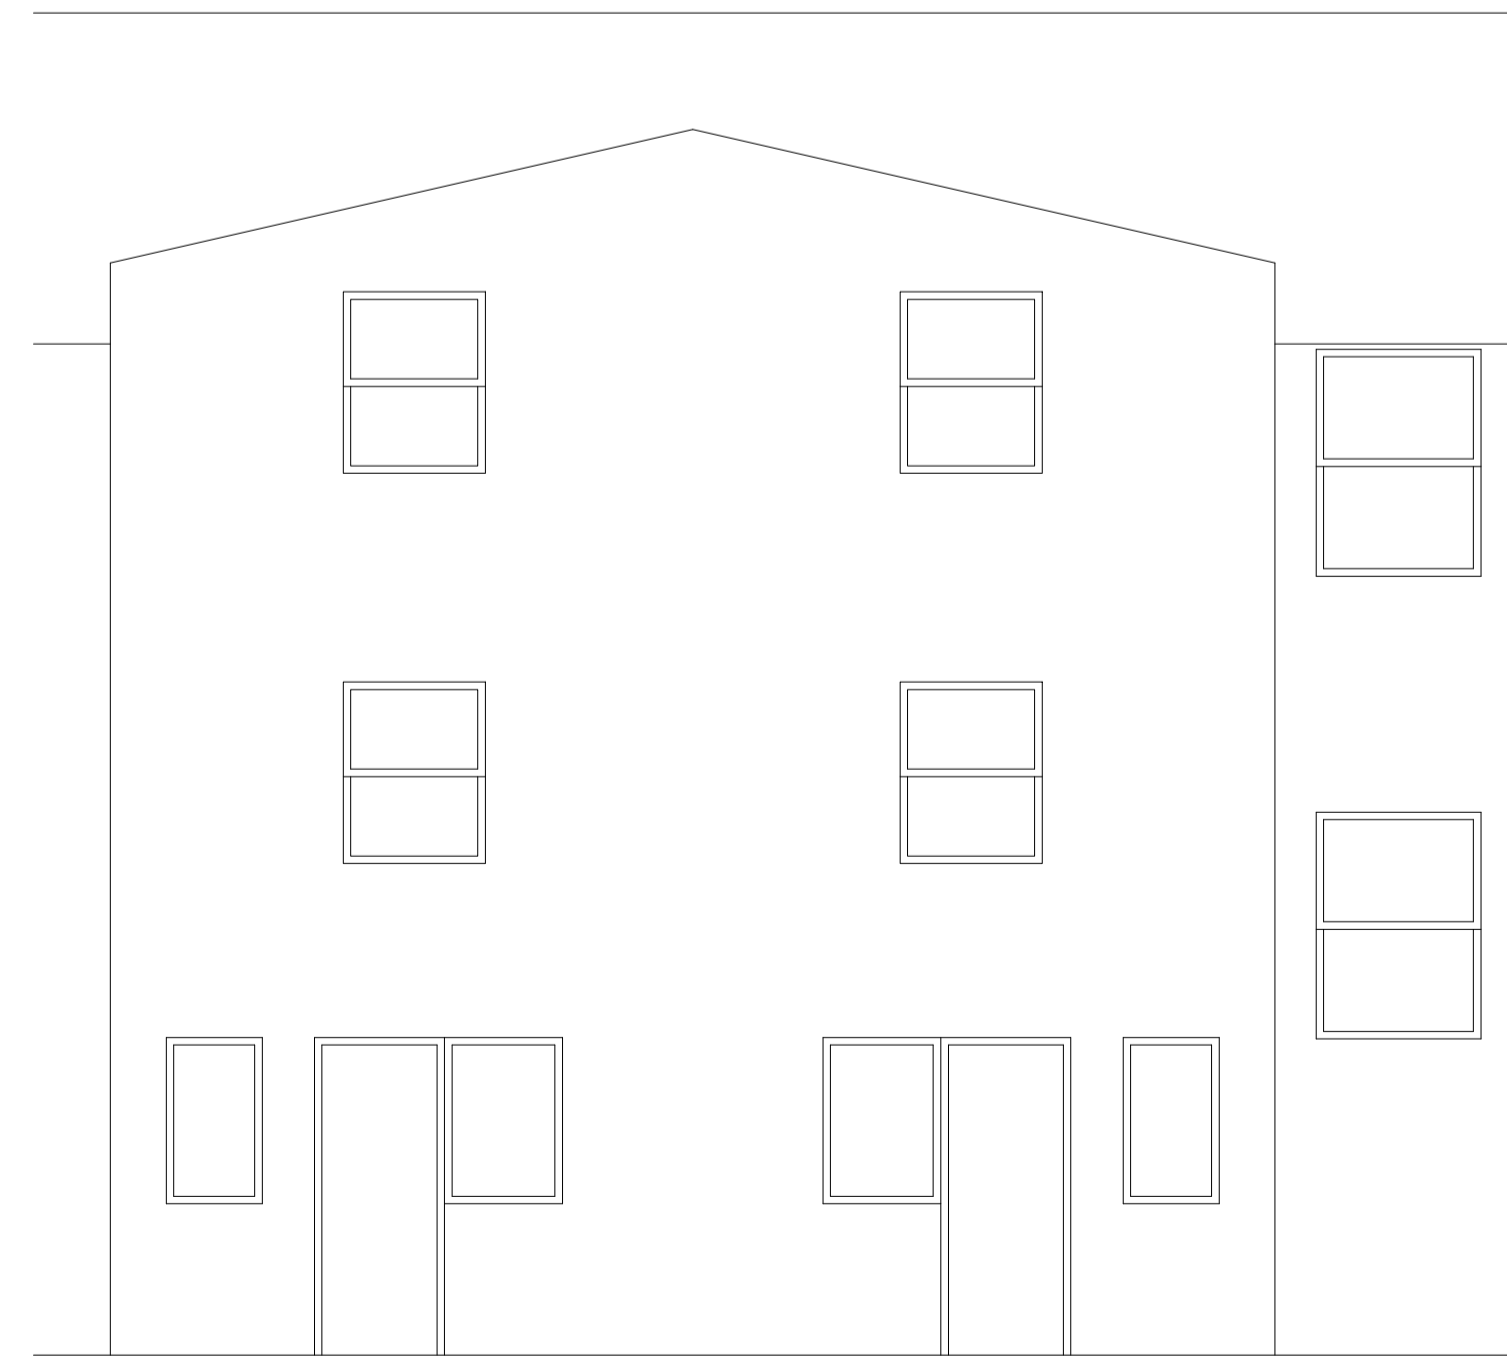

REAR ELEVATION

 

Plotted:

| rev | note                        | date    |
|-----|-----------------------------|---------|
| a   | Rear elevation, scale added | 16/4/14 |

**BROADBENT**  
PARTNERSHIP

17 SOVEREIGN MEWS LONDON EN4 0JQ  
 TEL: 0208 449 6826

27 ULYSSES ROAD  
 LONDON NW3

EXISTING  
 PLANS & ELEVATIONS  
 CROSS-SECTION

| SCALE | DRAWN | DATE     |
|-------|-------|----------|
| 1:50  | SMN   | 4/8/2010 |

| JOB  | DRAWING | REV |
|------|---------|-----|
| 2010 | 1       | a   |