




EXISTING GROUND FLOOR
Scale 1:50

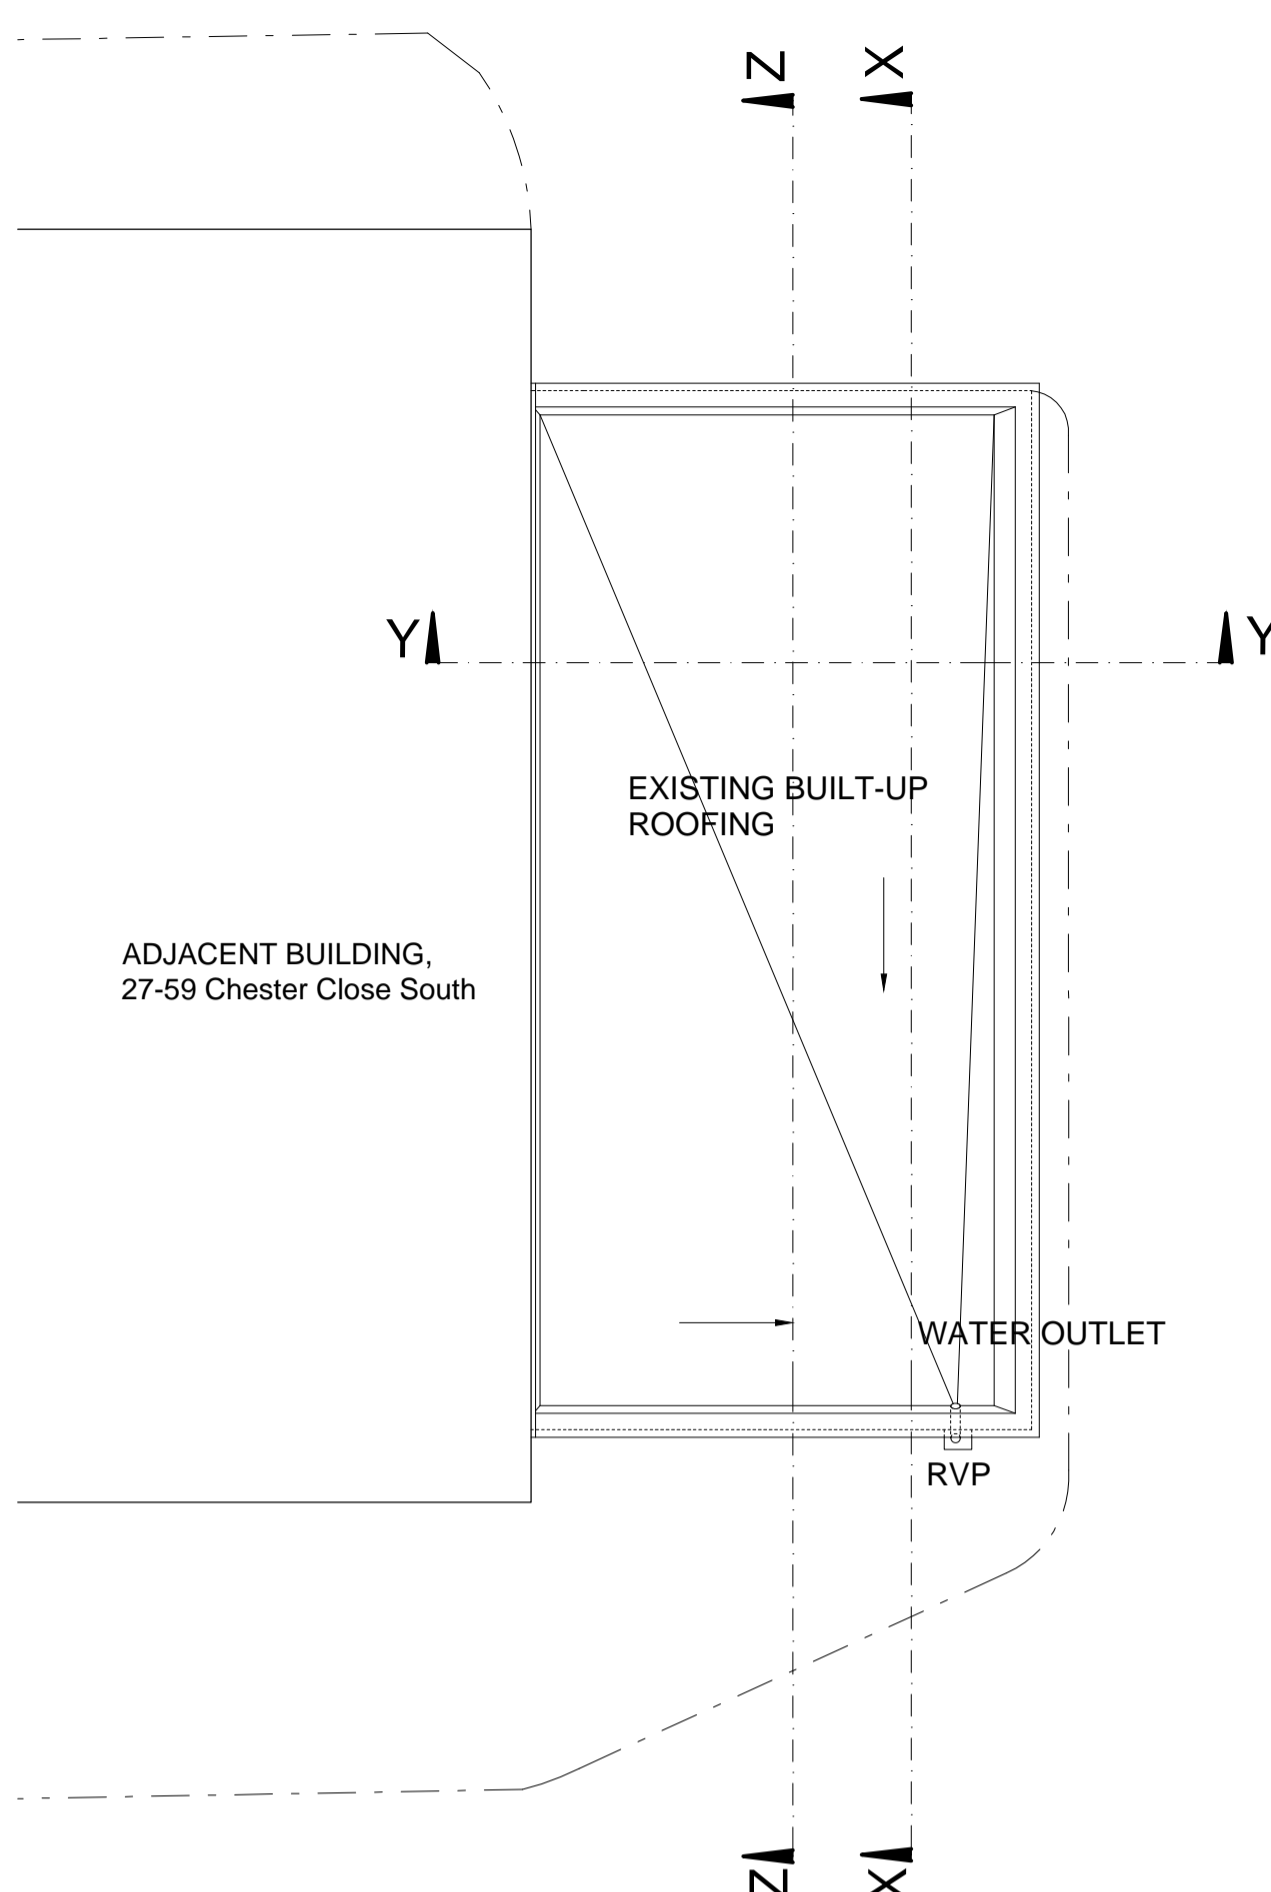


EXISTING ROOF
Scale 1:50

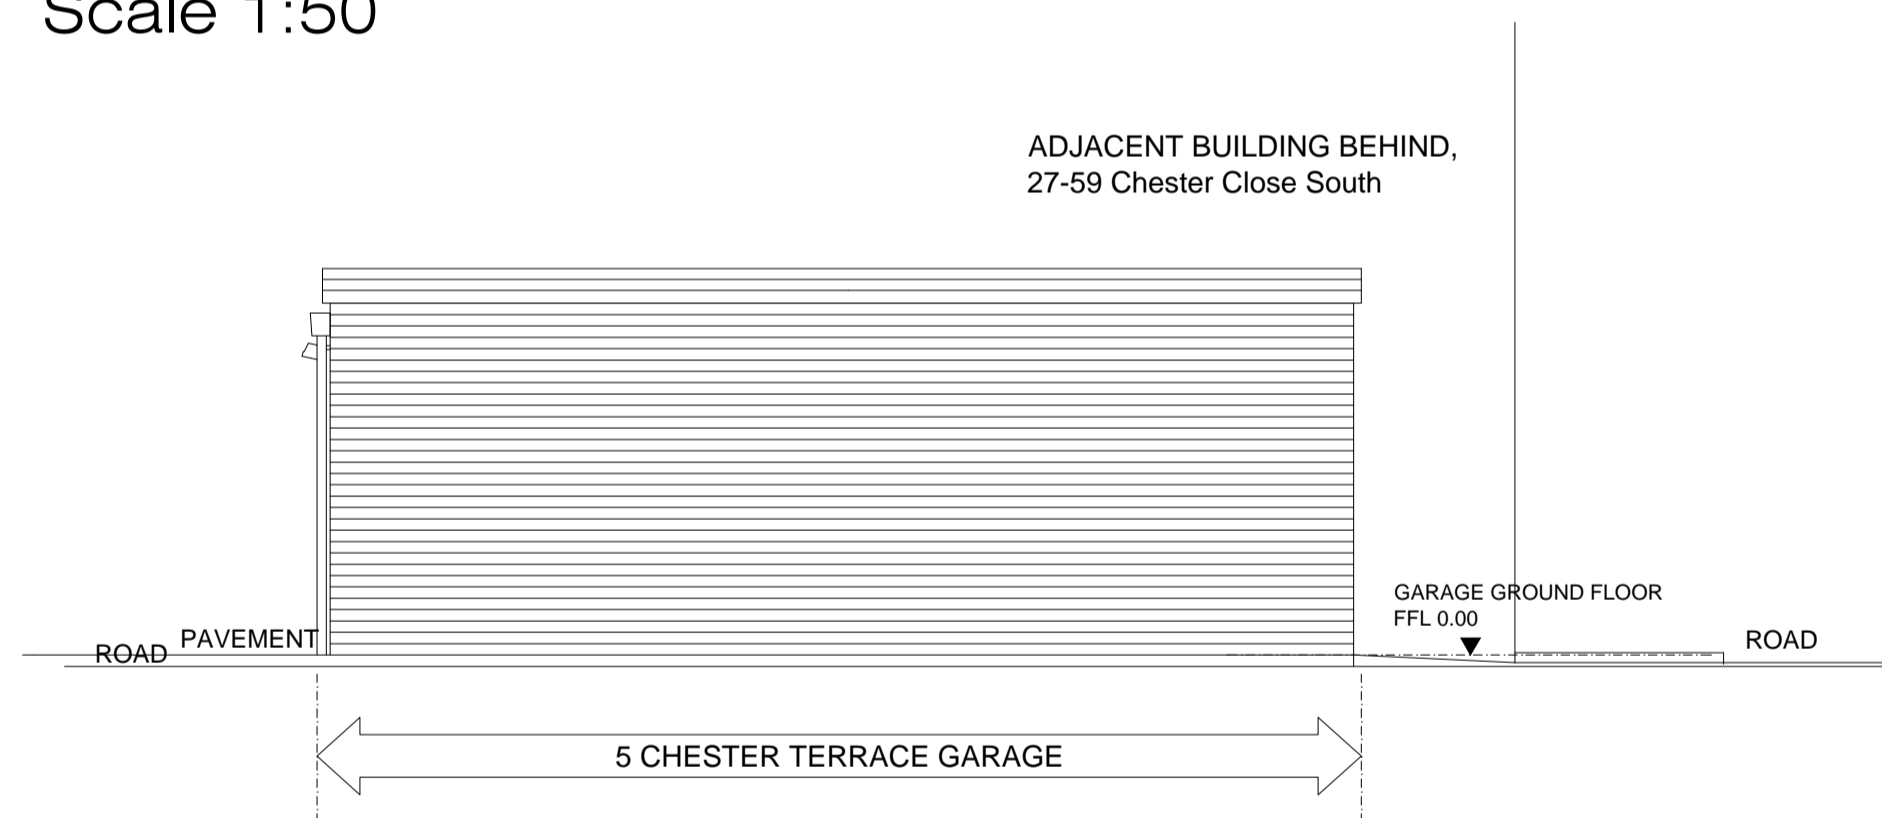


EXISTING BACK SOUTH ELEVATION Scale 1:50

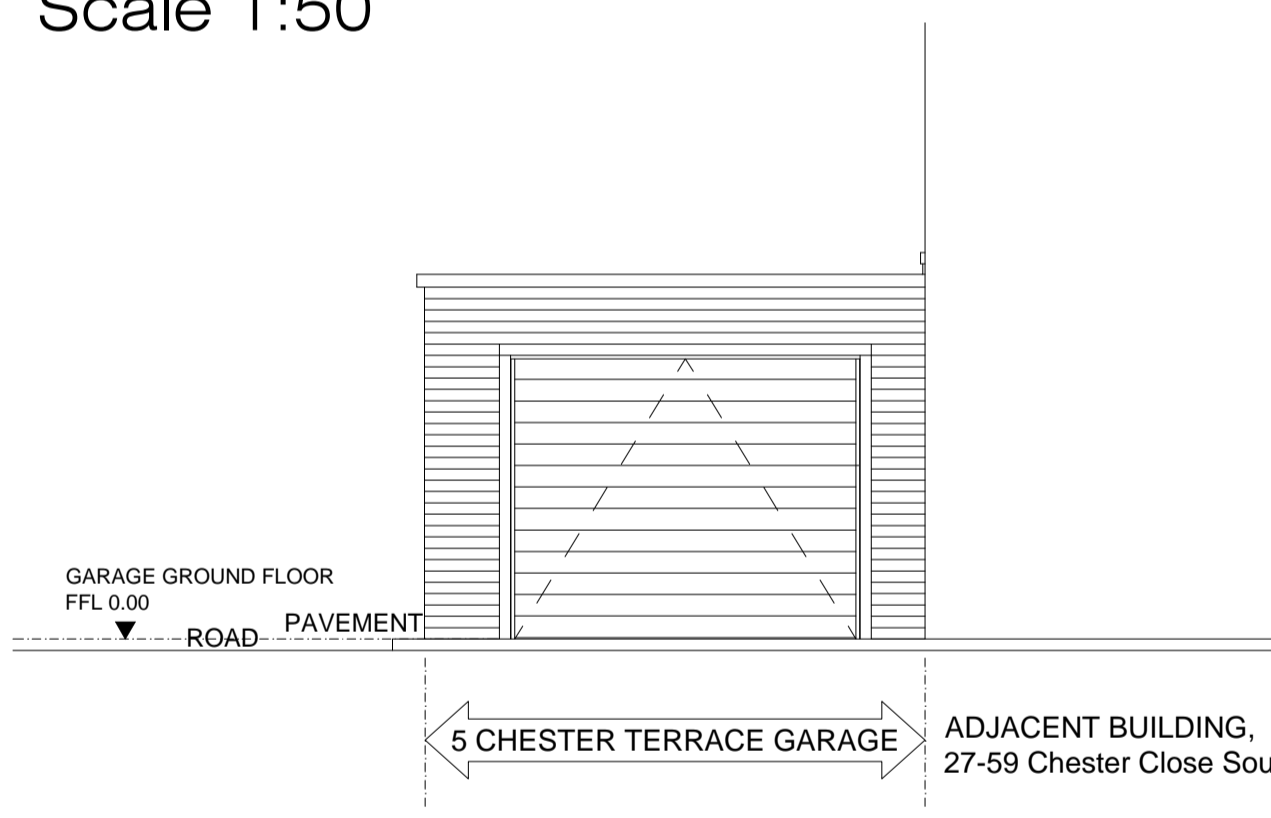


EXISTING BACK EAST ELEVATION Scale 1:50

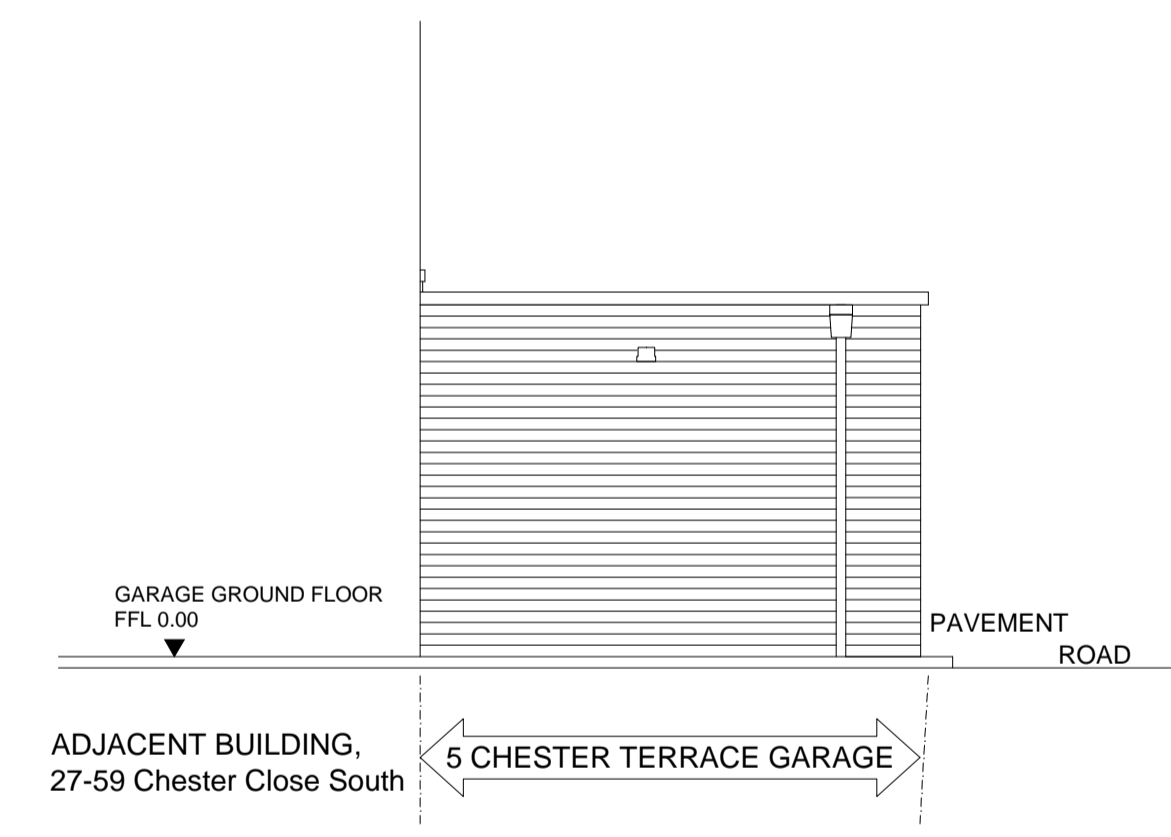


EXISTING BACK WEST ELEVATION Scale 1:50

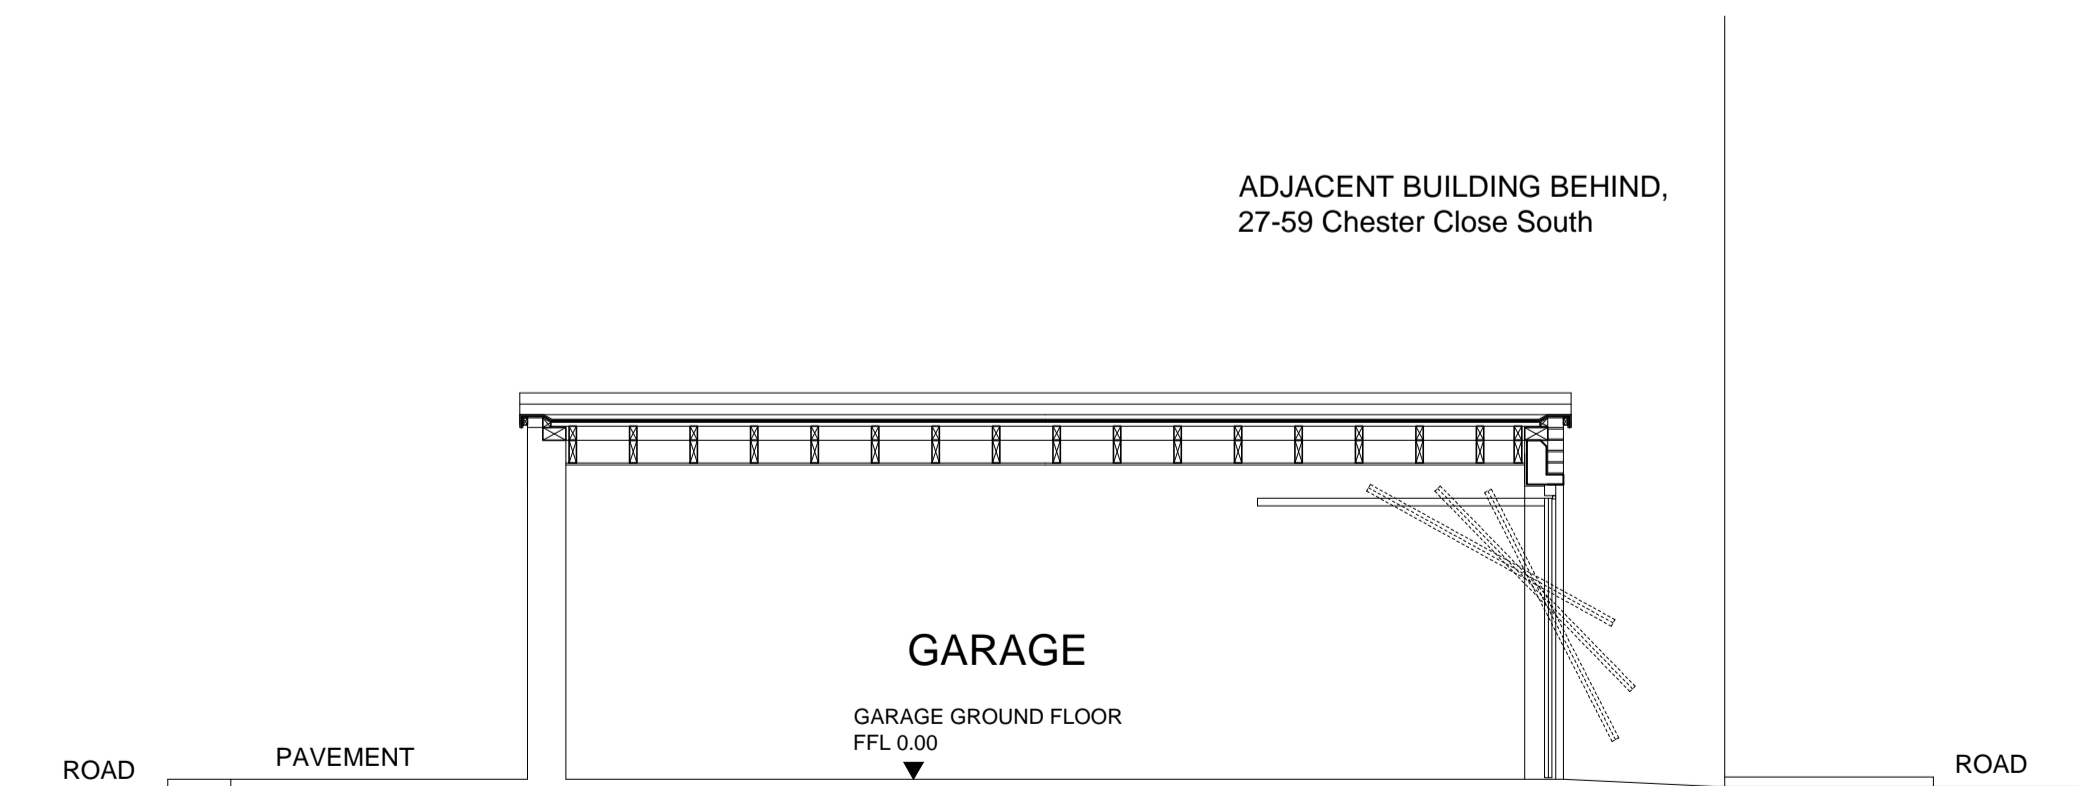

EXISTING SECTION X-X Scale 1:50

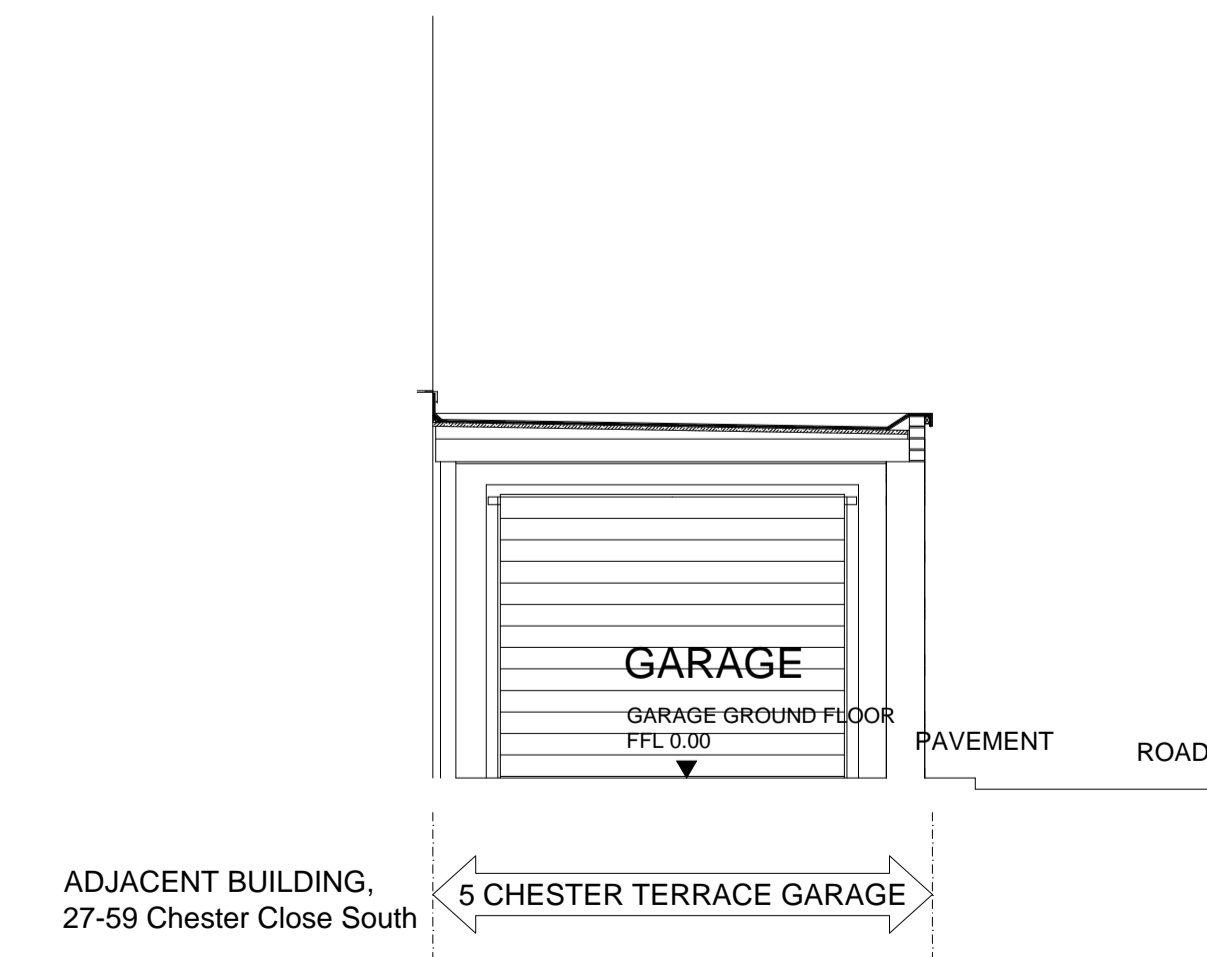

EXISTING SECTION Y-Y Scale 1:50

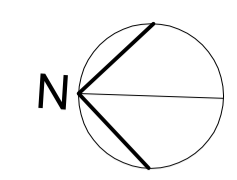

NOTES
CONTRACTORS MUST VERIFY ALL DIMENSIONS ON SITE BEFORE COMMENCING ANY WORK OR SHOP DRAWINGS. FIGURED DIMENSIONS ARE TO BE USED IN PREFERENCE TO SCALED DIMENSIONS. IF THIS DRAWING EXCEEDS THE QUANTITIES TAKEN IN ANY WAY, THE DESIGNERS ARE TO BE INFORMED BEFORE THE WORK IS INITIATED. BEMMENT INTERIOR DESIGN COPYRIGHT

REV.	DESCRIPTION	DATE	INIT.
-	FIRST ISSUE	20/09/17	EB



3 Lyndhurst Road
Rugby
CV21 4HL
T: 07980636847
www.bemmentinteriordesign.co.uk

STATUS **PLANNING**
CLIENT **John Seifert**
JOB **Garage 5, Chester Close South NW1 4JG**
TITLE **GARAGE EXTENSION EXISTING PLANS ELEVATIONS & SECTION**

SCALE **A1 @ 1:50** DATE **20/09/17**
DRAWING No. **104 - 02** REVISION No. **-**