


Notes:

ALL DIMENSIONS SUBJECT TO FULL SITE SURVEY

- 1.) Do not scale from this drawing.
- 2.) All Dimensions are in Millimeters.
- 3.) Overall Steelwork & Glass DGU sizes resultant of Full 3D Survey
- 4.) EPDM Waterproofing Detail to be Developed with Coordination with Associated Trade Contractors


..... Location of Dummy Vents

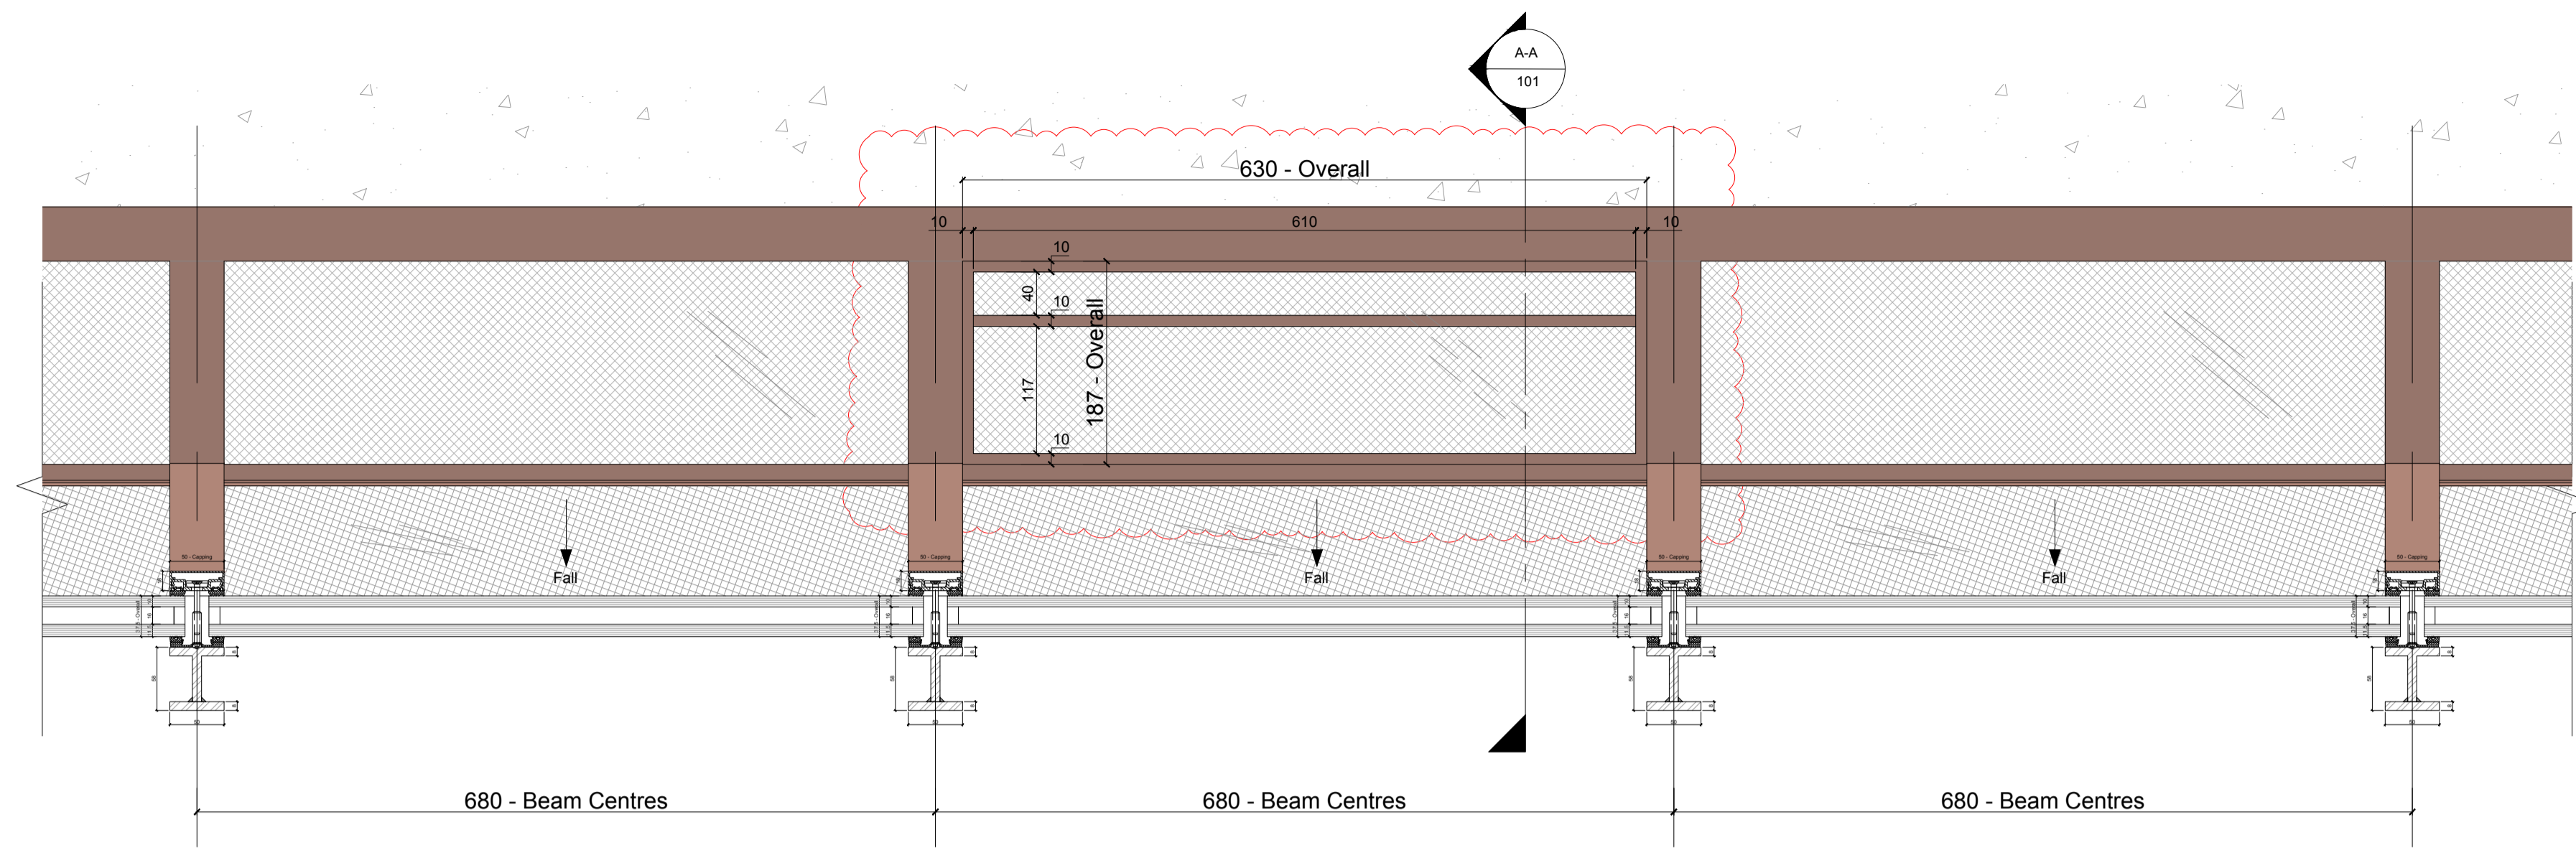

01 Level 03 - Glazed Roof Vent Elevation
Scale 1:5



02 Existing Glazed Roof Vent Photo

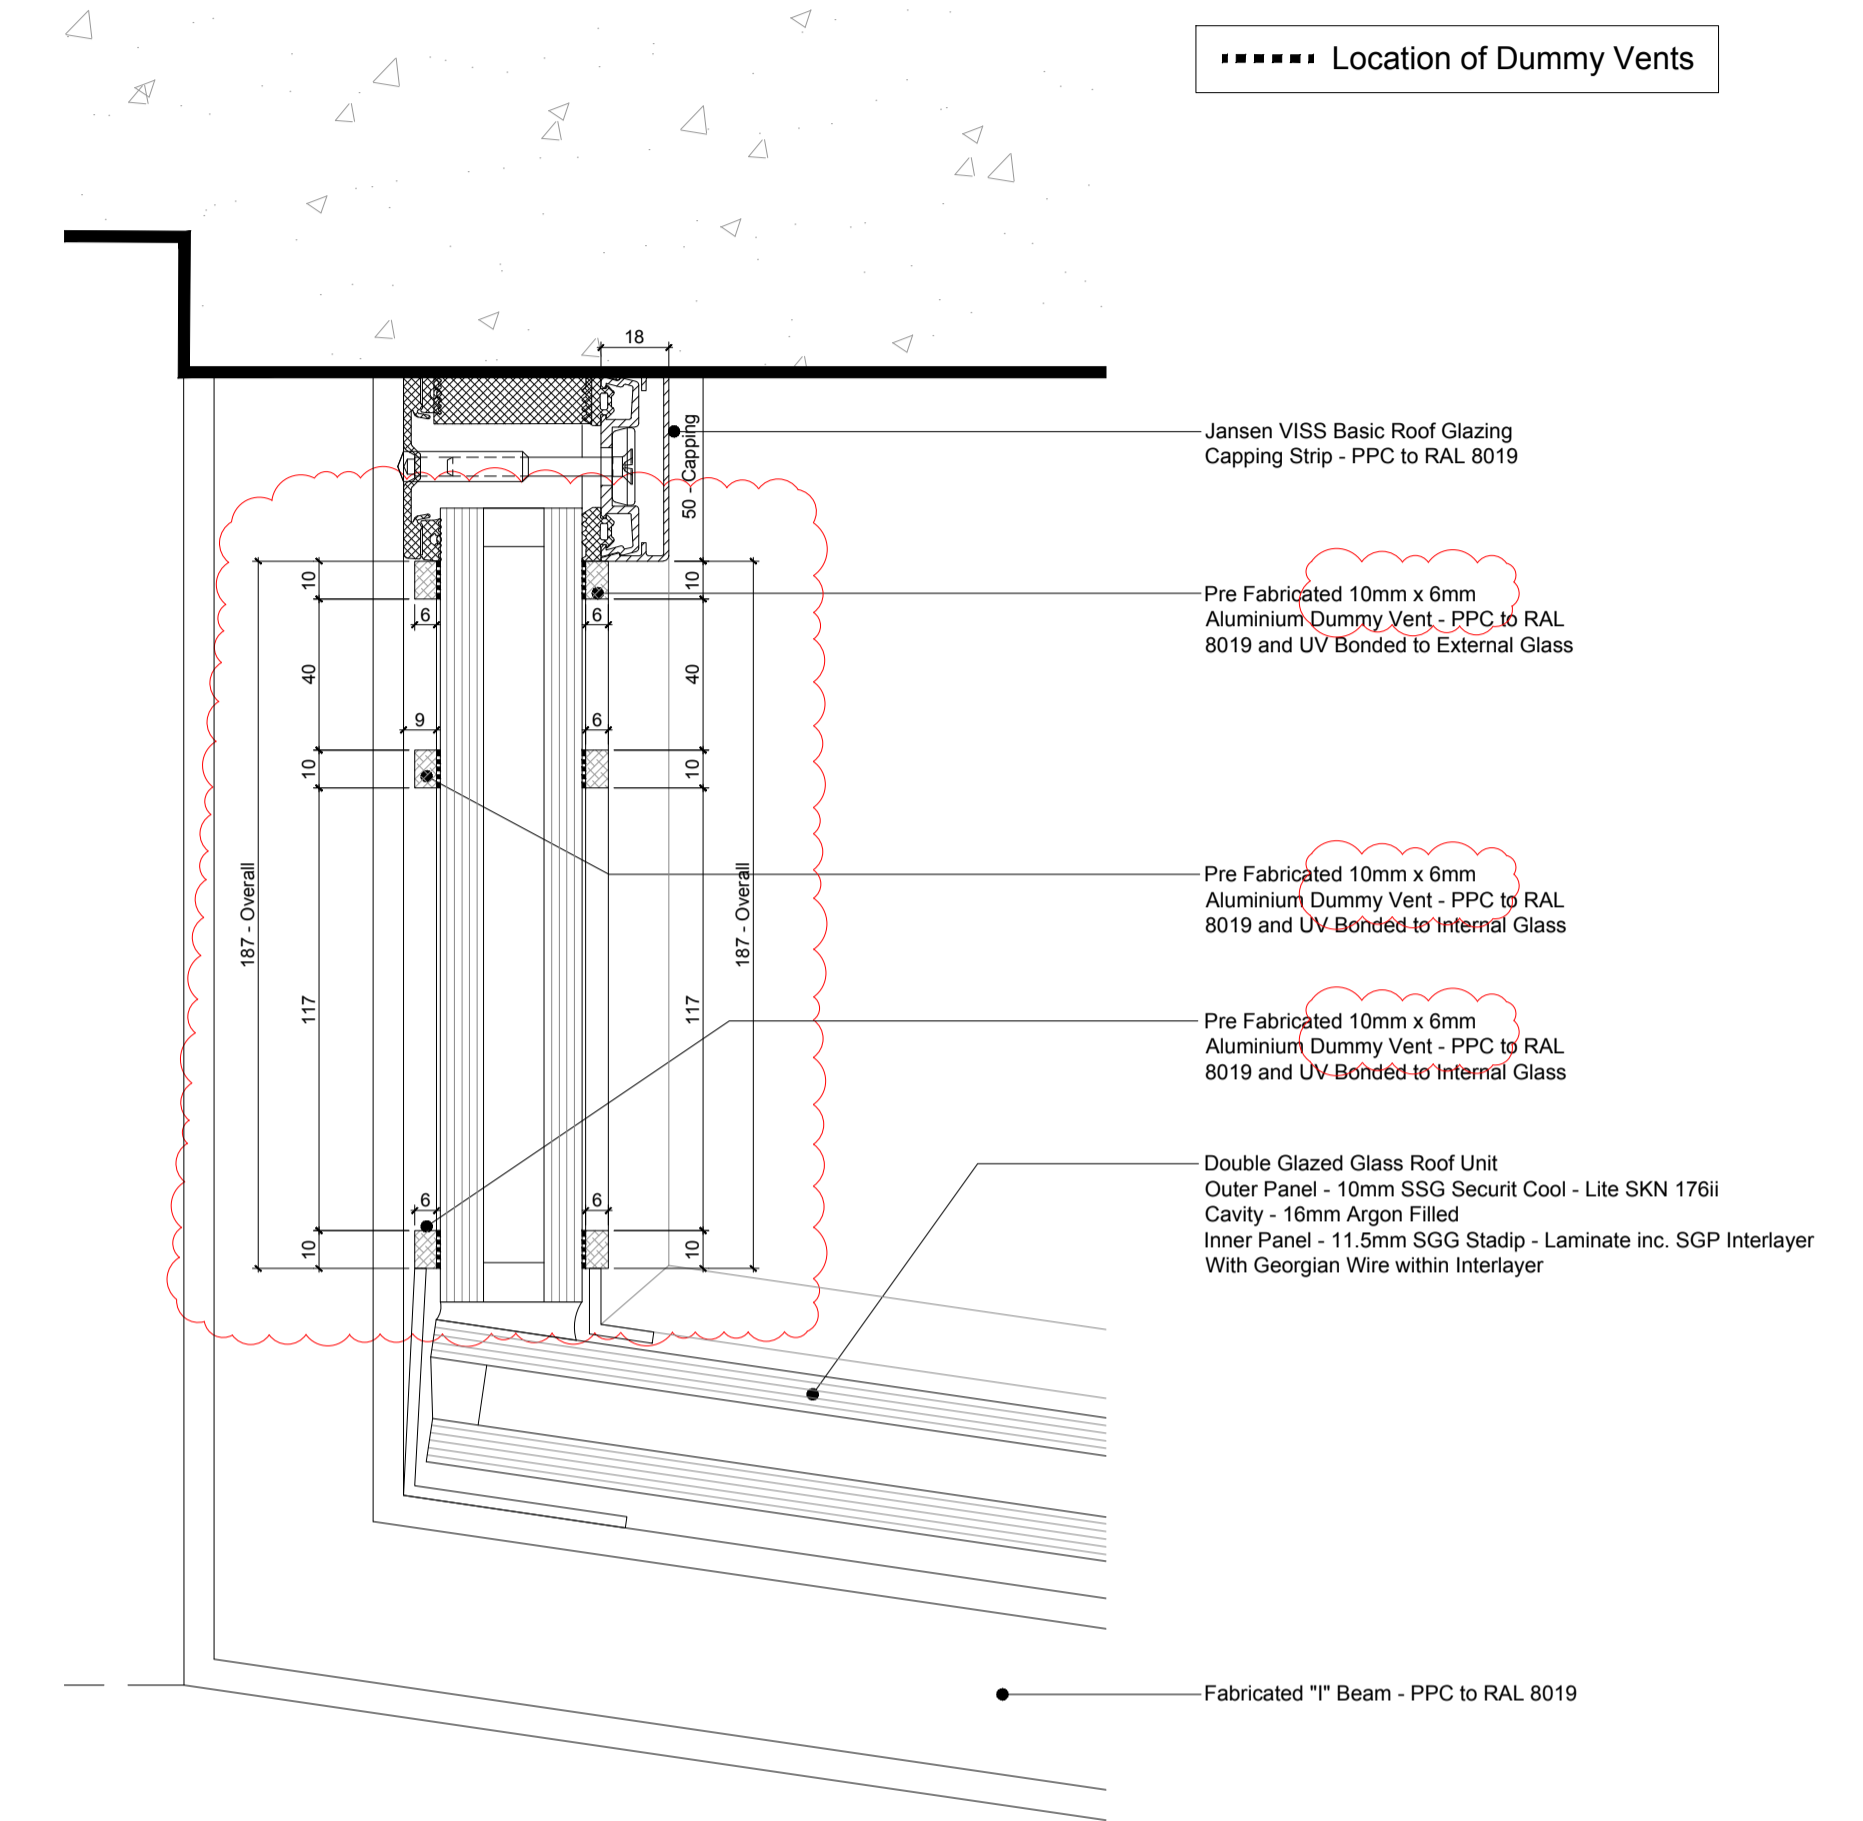

04 Level 03 - Glazed Roof Vent Section A-A
Scale 1:2



03 Glazed Roof Plan
Scale 1:50

01	Amended to Comments	02.02.18
00	For Approval	17.01.18
Revision:	Description:	Date:



Custom Crafted Ltd
Fifth Floor,
120 Old Broad Street,
London, EC2N 1AR
Telephone: 0207 628 9200
Web: <http://www.customcrafted.com>

Status: **For Comment**

Client: **UCL**

Project/Site Address:
**Bedford Way
London**

Drawing Name:
**Level 03 - Glazed Roof
Dummy Vent Details & Elevation**

Drawing No:	Drawn by:	Scale @ A1:
1119-CC-XX-XX-DR-A-100	OG	1:2 / 1:5 / 1:50
Date:	Checked by:	Revision:
	DH	01

This drawing remains the property of Fireclad Ltd. Duplication of this drawing in whole or any part is strictly forbidden without prior written permission from Custom Crafted Limited. Any structural details are to be approved by a structural engineer. This drawing should not be scaled. It is the contractors responsibility to check all dimensions on site.