

SITE SECTION S-S EXISTING
1:100



REAR ELEVATION [EXISTING]
1:100




ALL DIMENSIONS ARE INDICATIVE
ONLY AND SHOULD BE CHECKED.
THIS DRAWING IS THE PROPERTY &
COPYRIGHT OF ASTA GOLDSMAN
ARCHITECTURE LTD AND SHALL
NOT BE COPIED OR USED
WITHOUT OBTAINING WRITTEN
PERMISSION.




STATUS: PLANNING
SCALE: 1:100 @ A3
DRAWN BY: AG
DATE: 2018.03.02


EXISTING SITE SECTION & REAR ELEVATION
FLAT A: 27 SOUTH VILLAS, LONDON NW1 9BT
27SV-PL-EX01

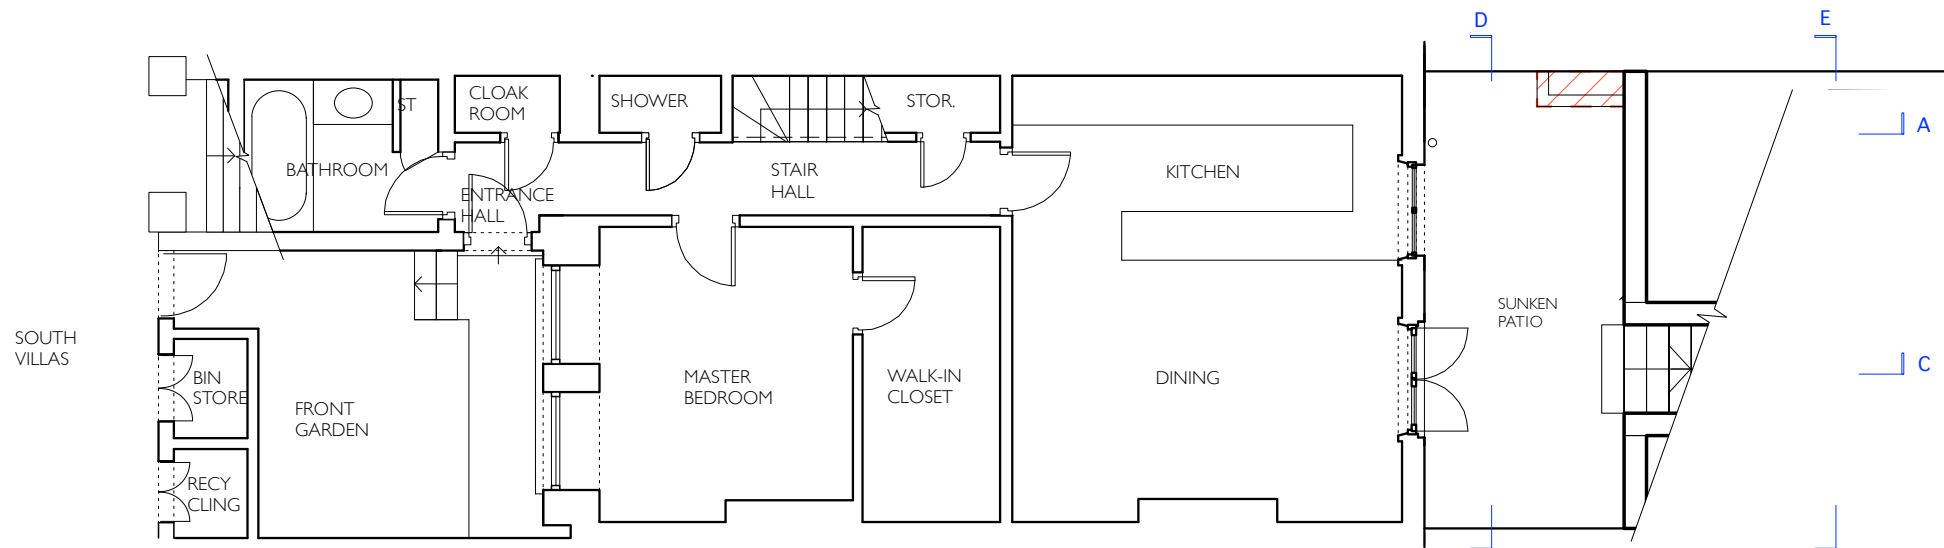

LOWER GROUND FLOOR EXISTING 1:100

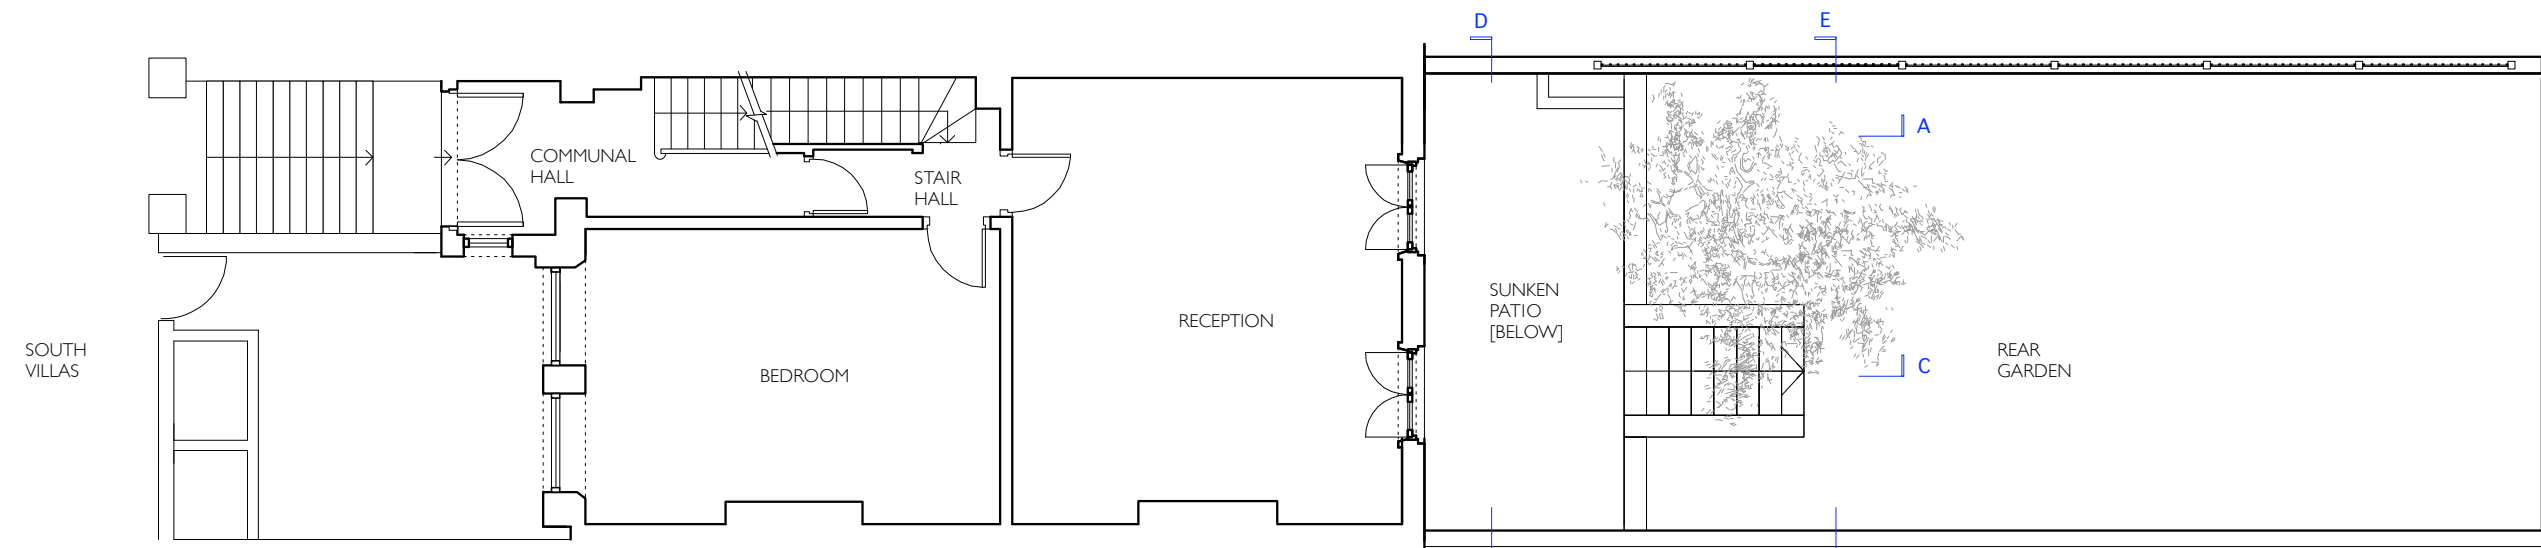


GROUND FLOOR EXISTING 1:100

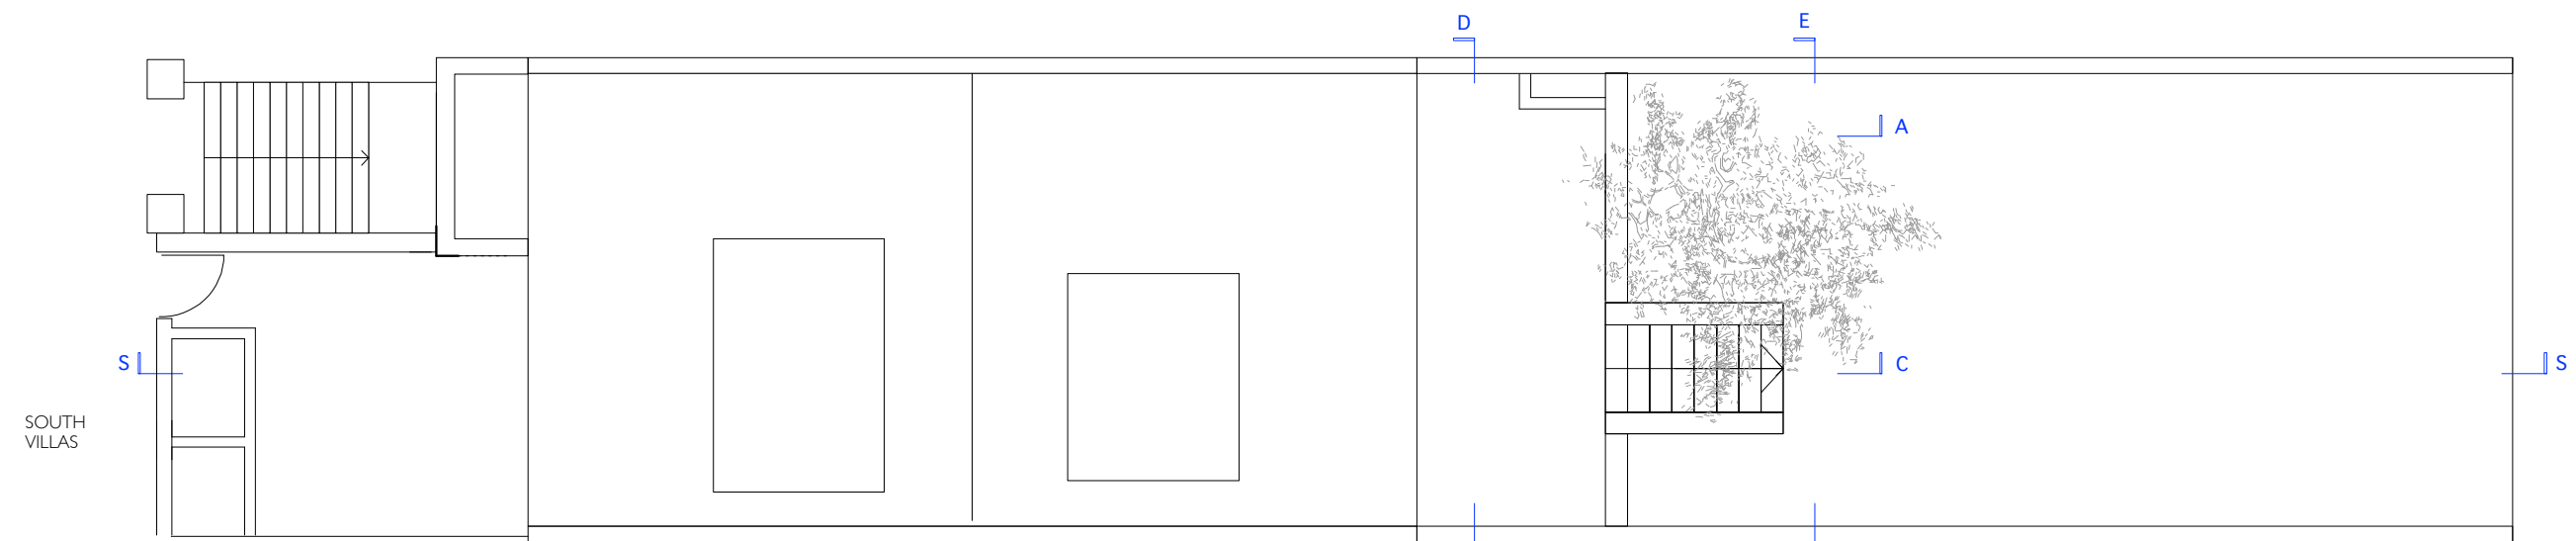

SITE PLAN / ROOF PLAN EXISTING 1:100




ALL DIMENSIONS ARE INDICATIVE
 ONLY AND SHOULD BE CHECKED.
 THIS DRAWING IS THE PROPERTY &
 COPYRIGHT OF APTA GOLDSTEIN
 ARCHITECTURE LTD AND SHALL
 NOT BE COPIED OR USED
 WITHOUT OBTAINING WRITTEN
 PERMISSION.

 


STATUS: PLANNING
 SCALE: 1:100 @ A3
 DRAWN BY: AG
 DATE: 2018.03.21


EXISTING FLOOR PLANS AND ROOF PLAN
 FLAT A: 27 SOUTH VILLAS, LONDON NW1 9BT
 27SV-PL-EX02

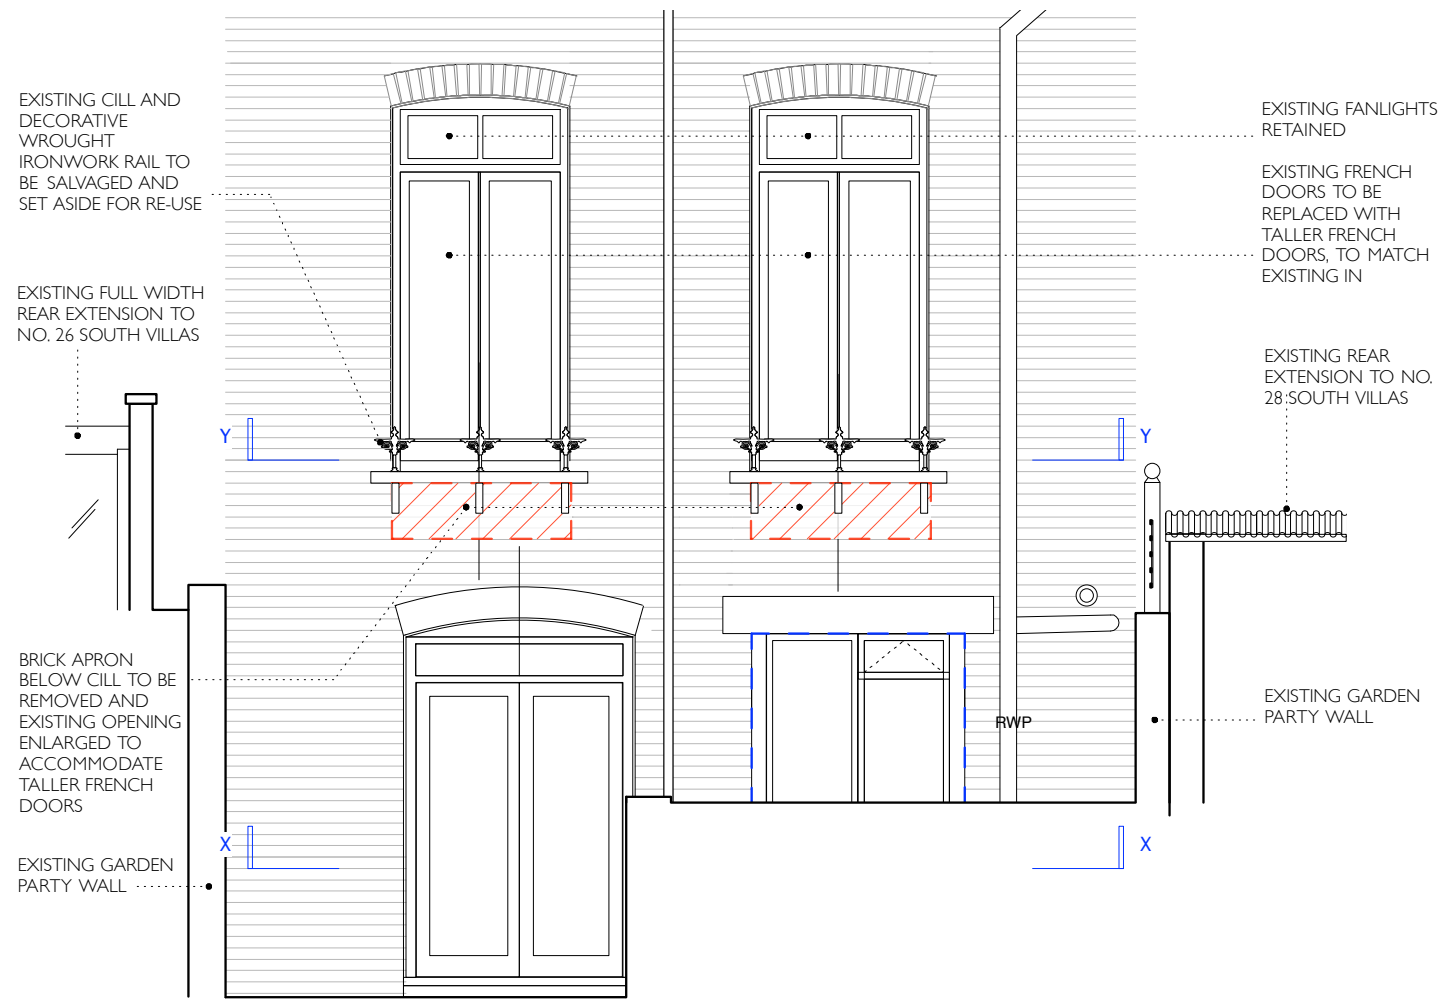

EXISTING REAR ELEVATION / SECTION E-E 1:50

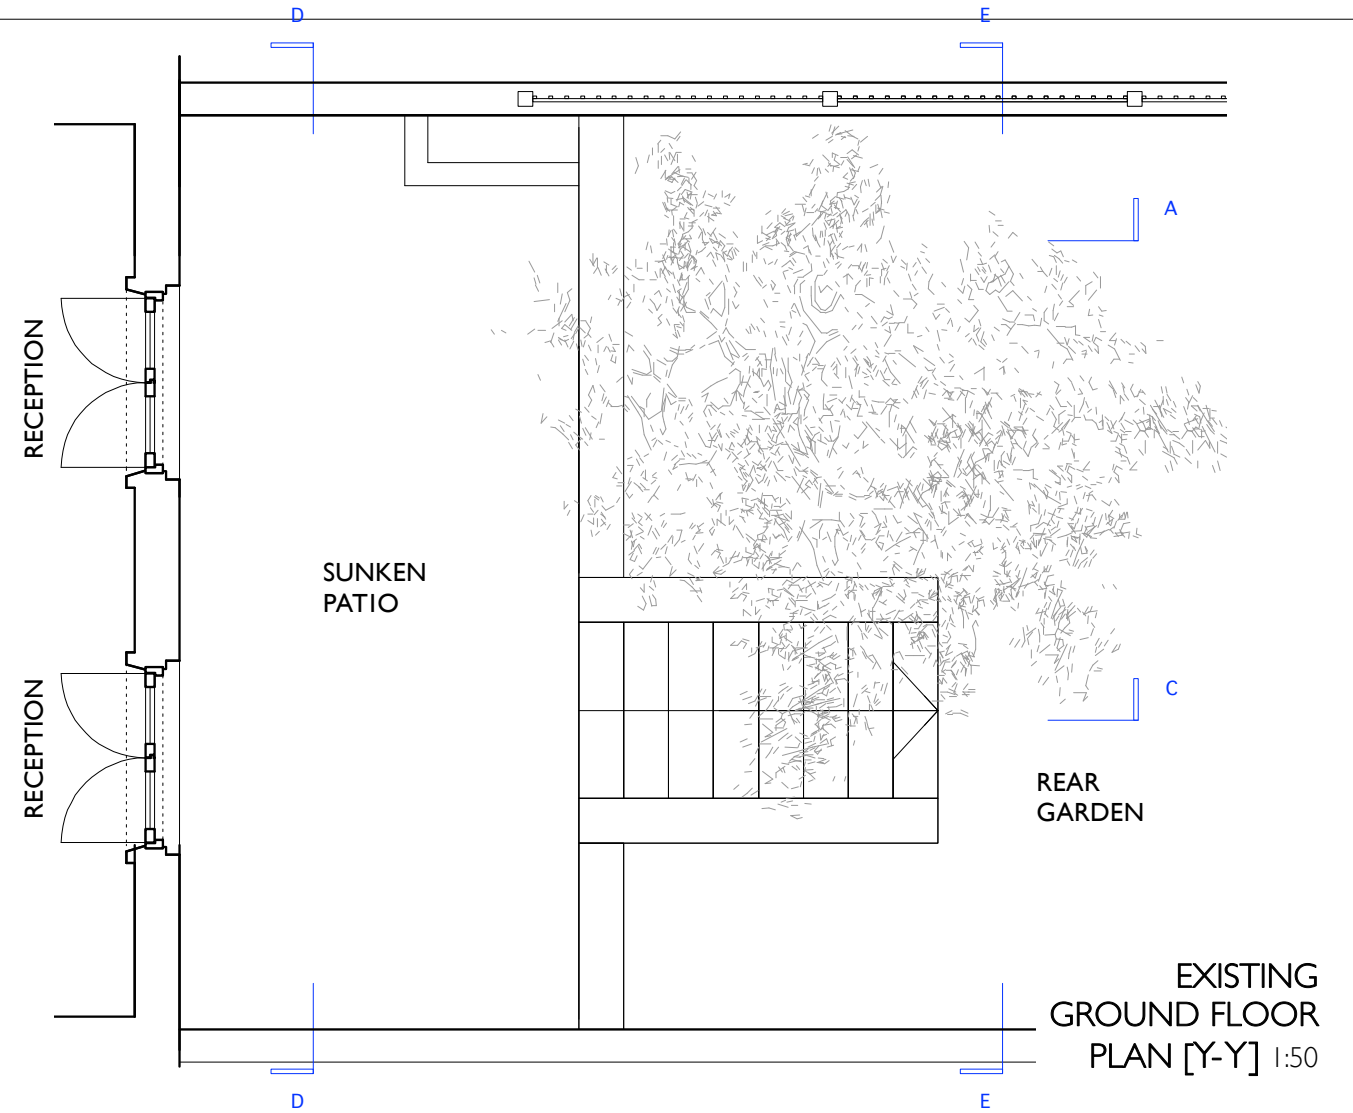


EXISTING GROUND FLOOR PLAN [Y-Y] 1:50

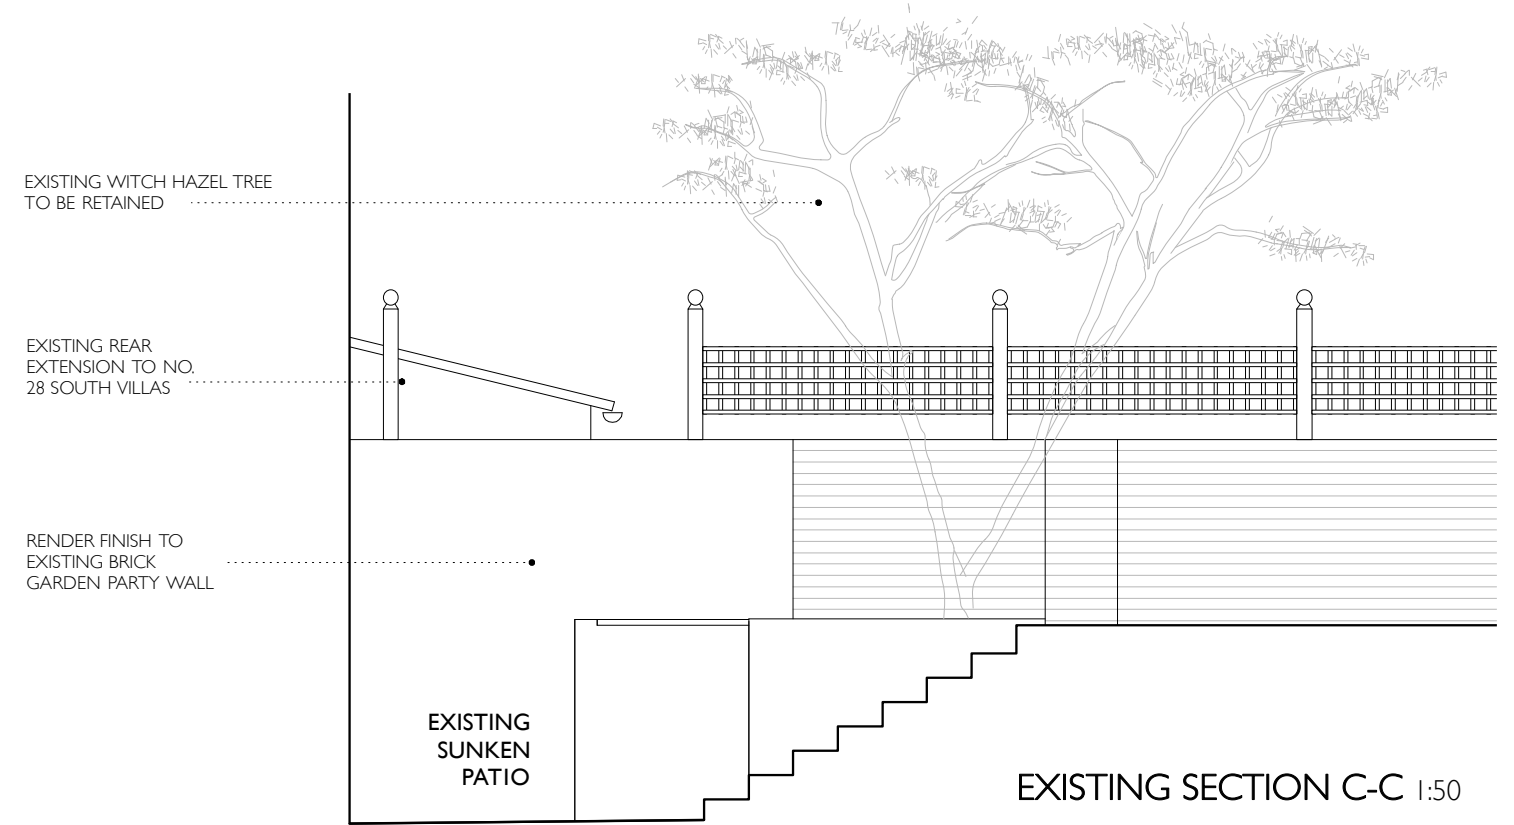


EXISTING SECTION C-C 1:50

- [] ITEMS FOR STRIPOUT
- [] ITEMS FOR DEMOLITION

 


ALL DIMENSIONS ARE INDICATIVE ONLY AND SHOULD BE CHECKED. THIS DRAWING IS THE PROPERTY & COPYRIGHT OF ARIA GOLDSMAN ARCHITECTURE LTD AND SHALL NOT BE COPIED OR USED WITHOUT OBTAINING WRITTEN PERMISSION.

 


STATUS: PRELIMINARY
 SCALE: 1:50 @ A3
 DRAWN BY: AG
 DATE: 2018.03.02


EXISTING SECTIONS C-C & E-E AND GROUND FLOOR PLAN [Y-Y]
 FLAT A; 27 SOUTH VILLAS, LONDON NW1 9BT
 27SV-PL-EX03

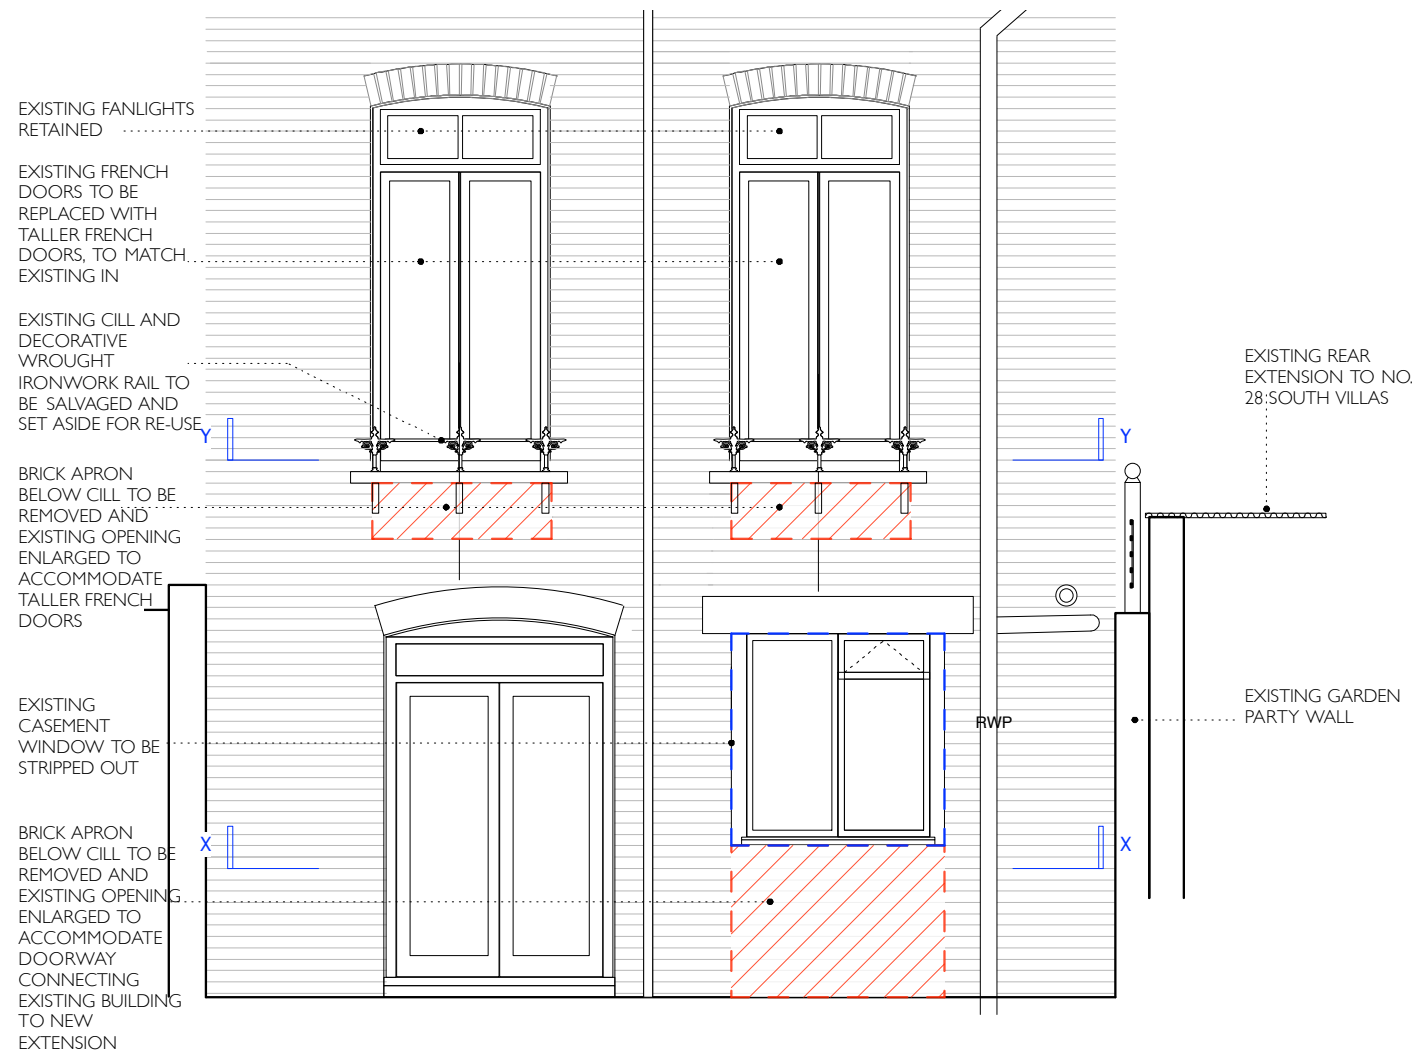

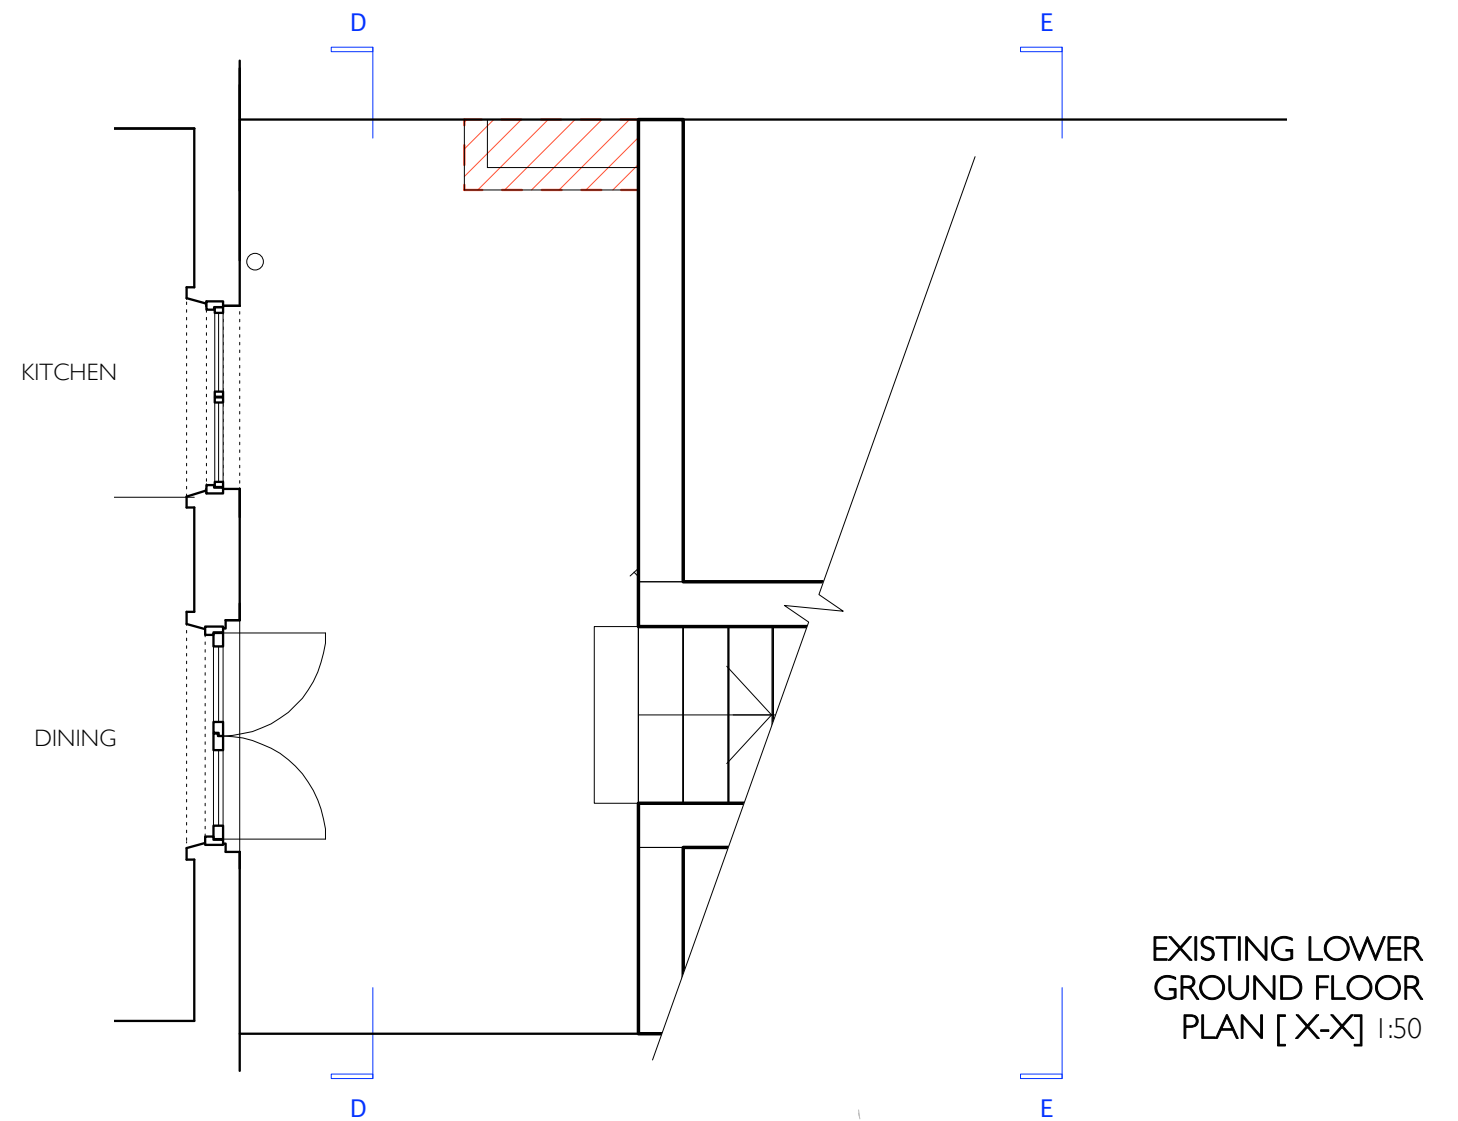

EXISTING SECTION D-D
1:50

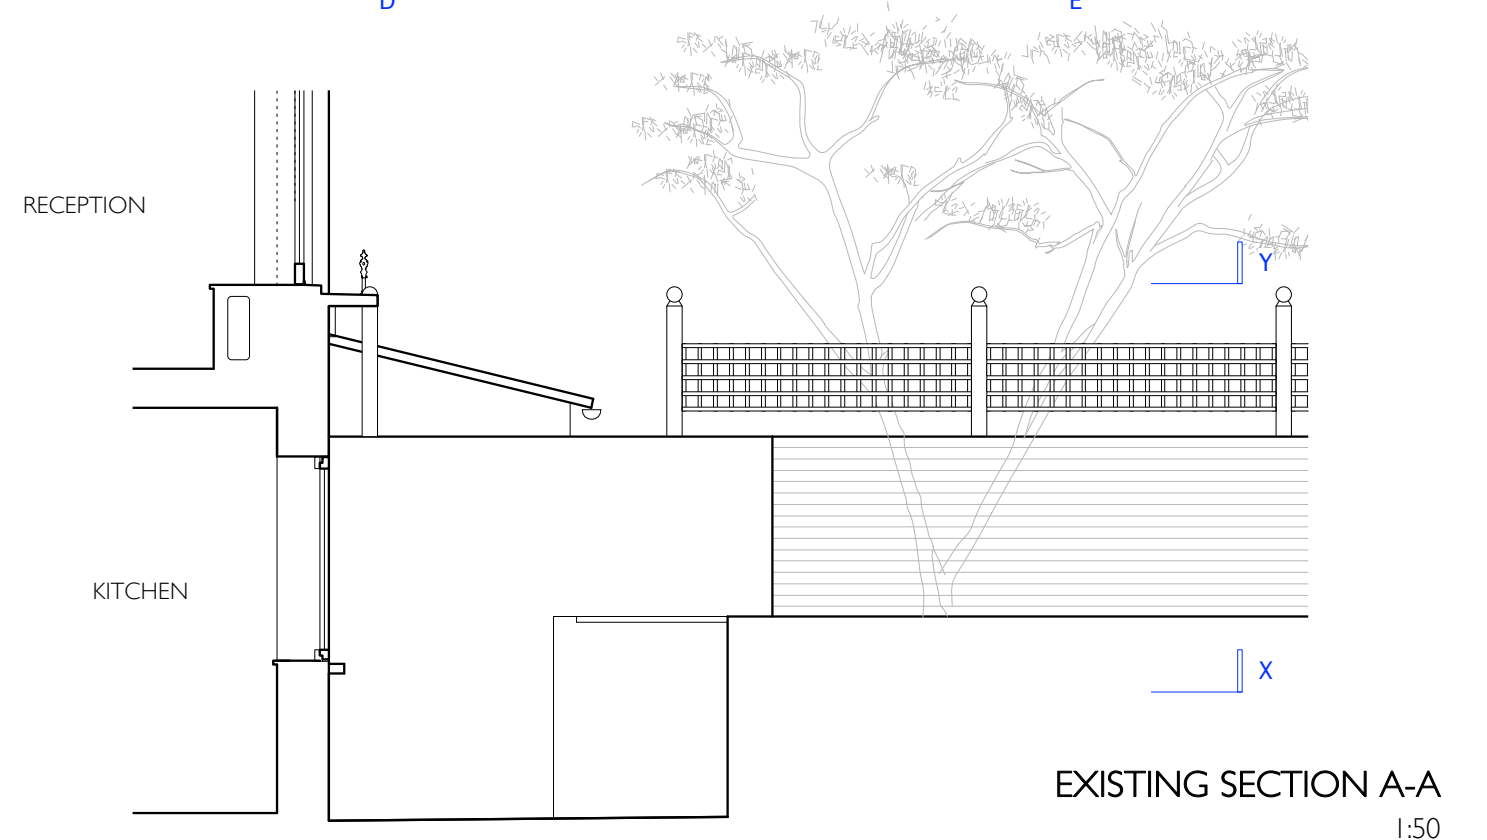


EXISTING LOWER
GROUND FLOOR
PLAN [X-X] 1:50




EXISTING SECTION A-A
1:50

-  ITEMS FOR STRIPOUT
-  ITEMS FOR DEMOLITION

 

ALL DIMENSIONS ARE INDICATIVE ONLY AND SHOULD BE CHECKED. THIS DRAWING IS THE PROPERTY & COPYRIGHT OF ARTHUR GOSWAMI ARCHITECTURE LTD AND SHALL NOT BE COPIED OR USED WITHOUT OBTAINING WRITTEN PERMISSION.

 

STATUS: PLANNING
SCALE: 1:50 @ A3
DRAWN BY: AG
DATE: 2018.03.21

EXISTING SECTIONS A-A & D-D
AND LOWER GROUND FLOOR PLAN [X-X]
FLAT A: 27 SOUTH VILLAS, LONDON NW1 9BT
27SV-PL-EX04