




Historical photo of 1 Boscastle Road showing the original raised parapet wall detail

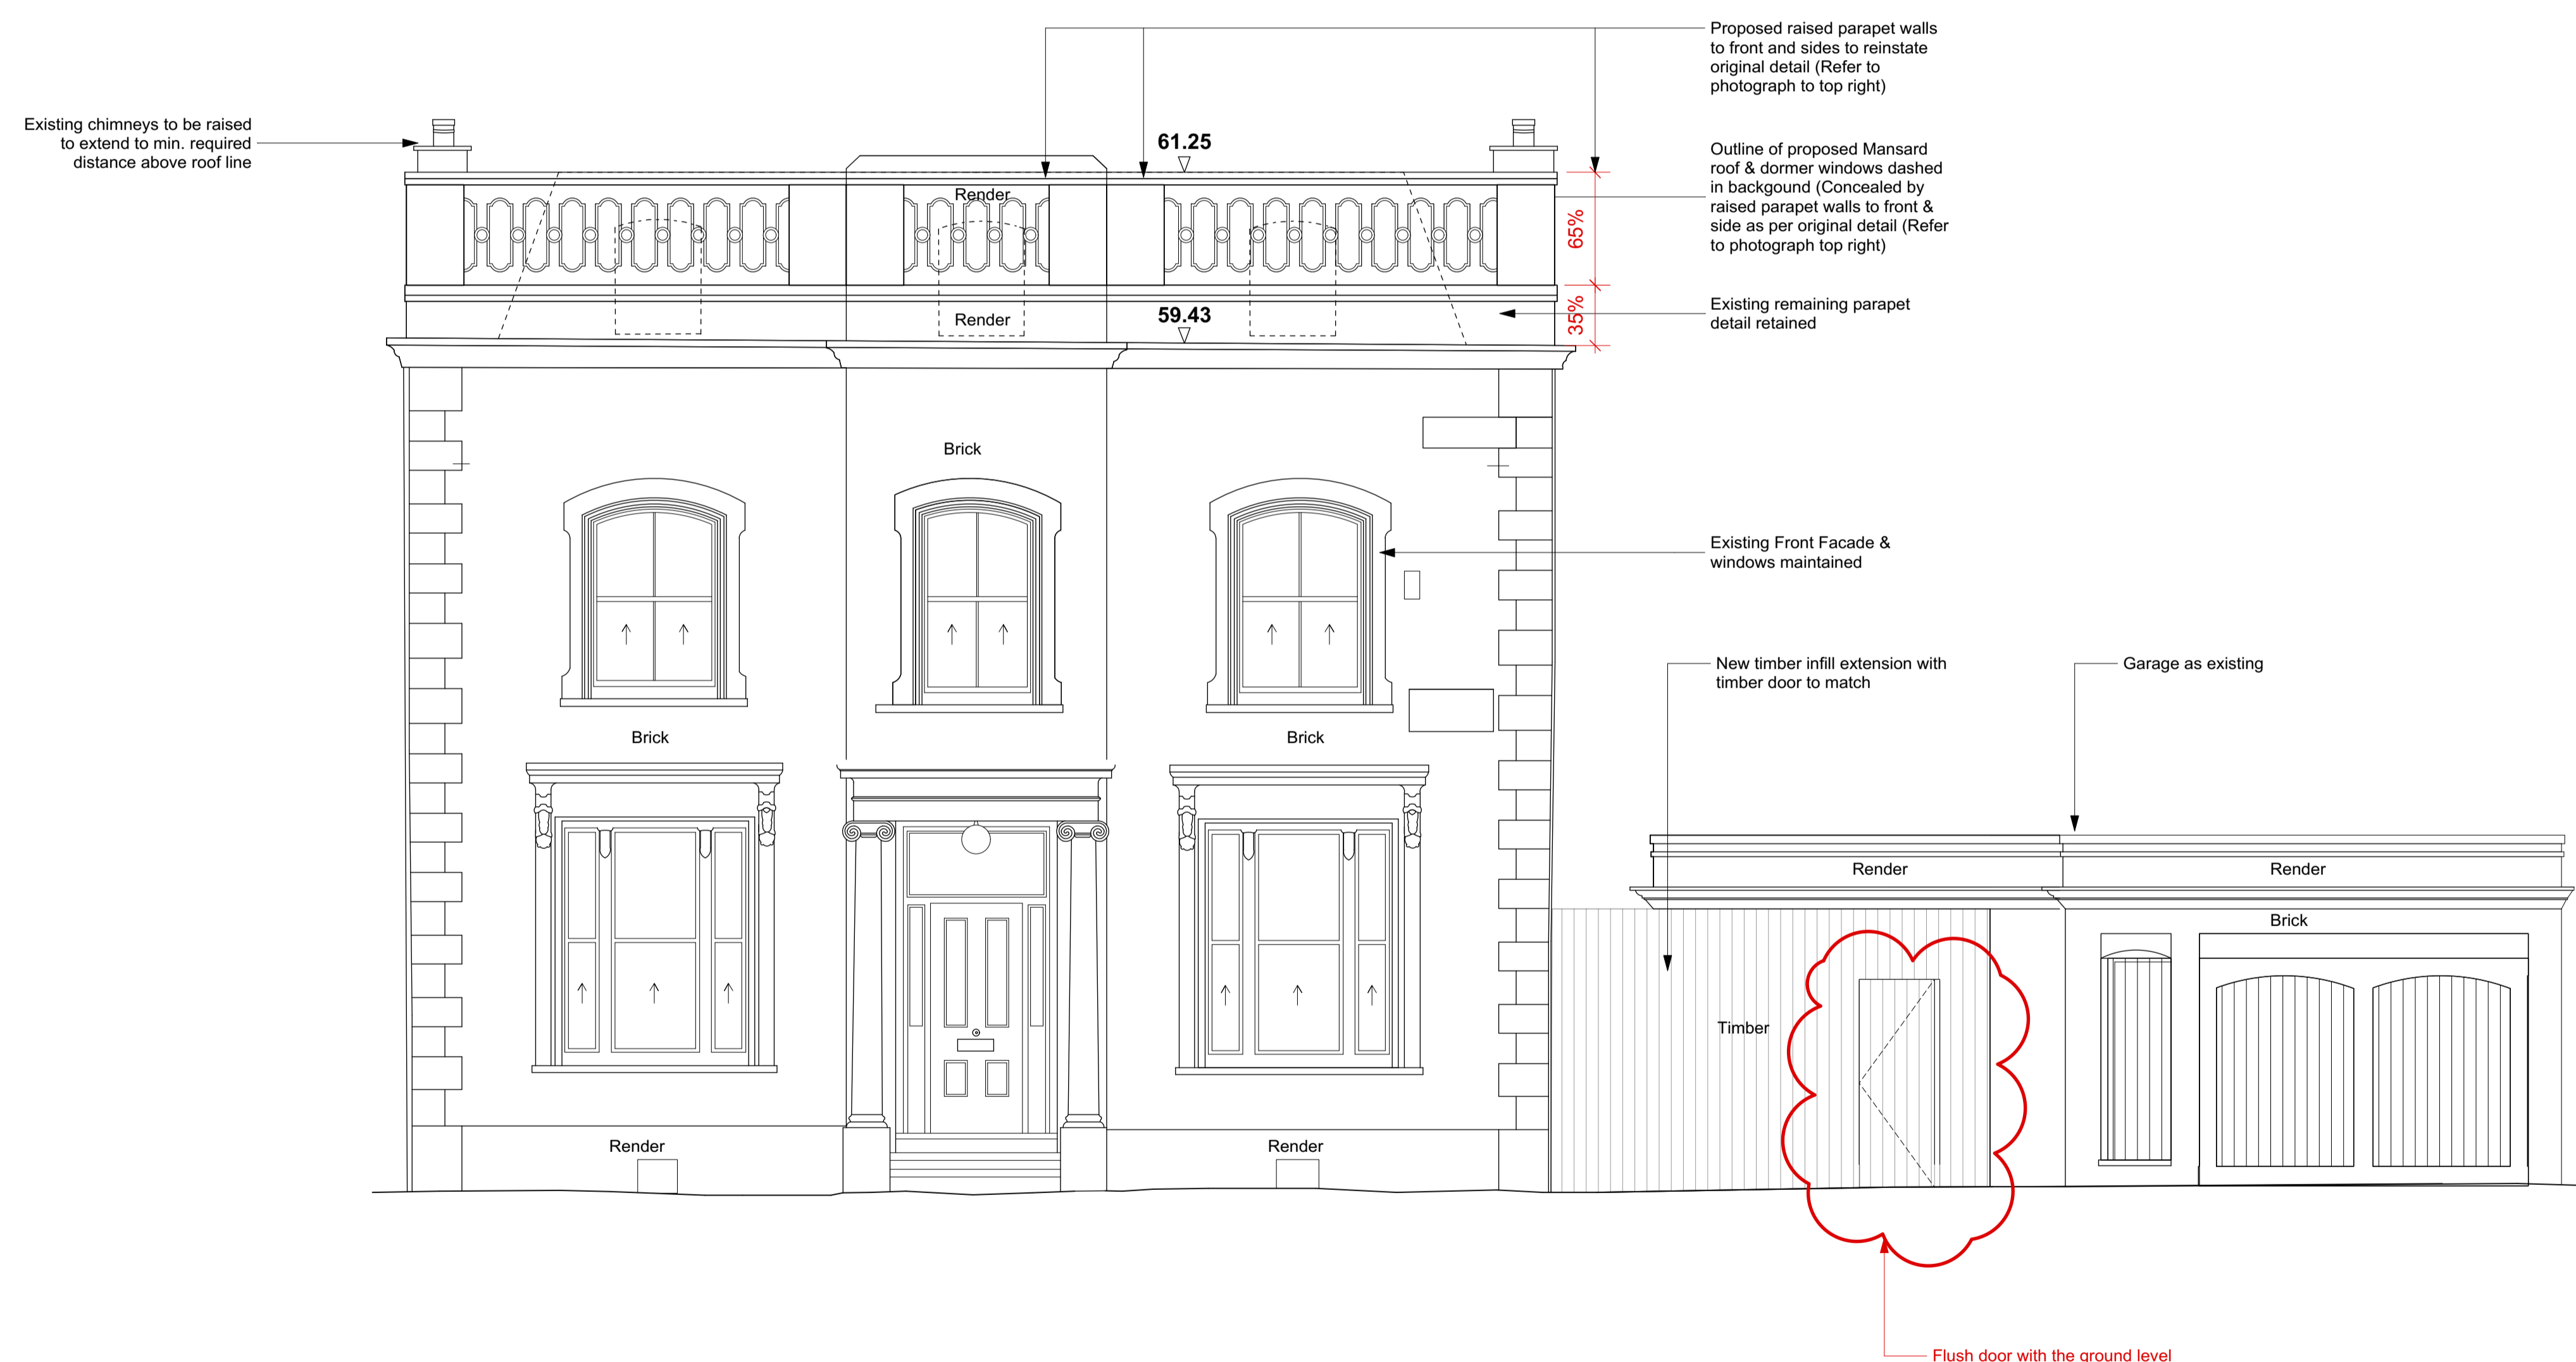

P3	20/2/18	Amended elevation - Issued for Planning
P2	19/4/17	Issued For Planning
P1	12/4/17	Issued For Planning

Project

1 Boscastle Road

Client

Laila Hegarty

Drawing Title

Proposed Front Elevation

Scale	Date Created
1:50@A1 1:100@A3	09.01.17

Drawing Number
17000-E-200

Revision	Revision Date
P3	20.02.18

Drawn By	Checked By
TS	LR

Do not scale from drawing, all dimensions to be checked on site. Report omissions and discrepancies to the architect immediately



Michaelis Boyd Associates
108 Palace Gardens Terrace
London W8 4RT

44 20 7221 1237
hello@michaelisboyd.com
michaelisboyd.com

