
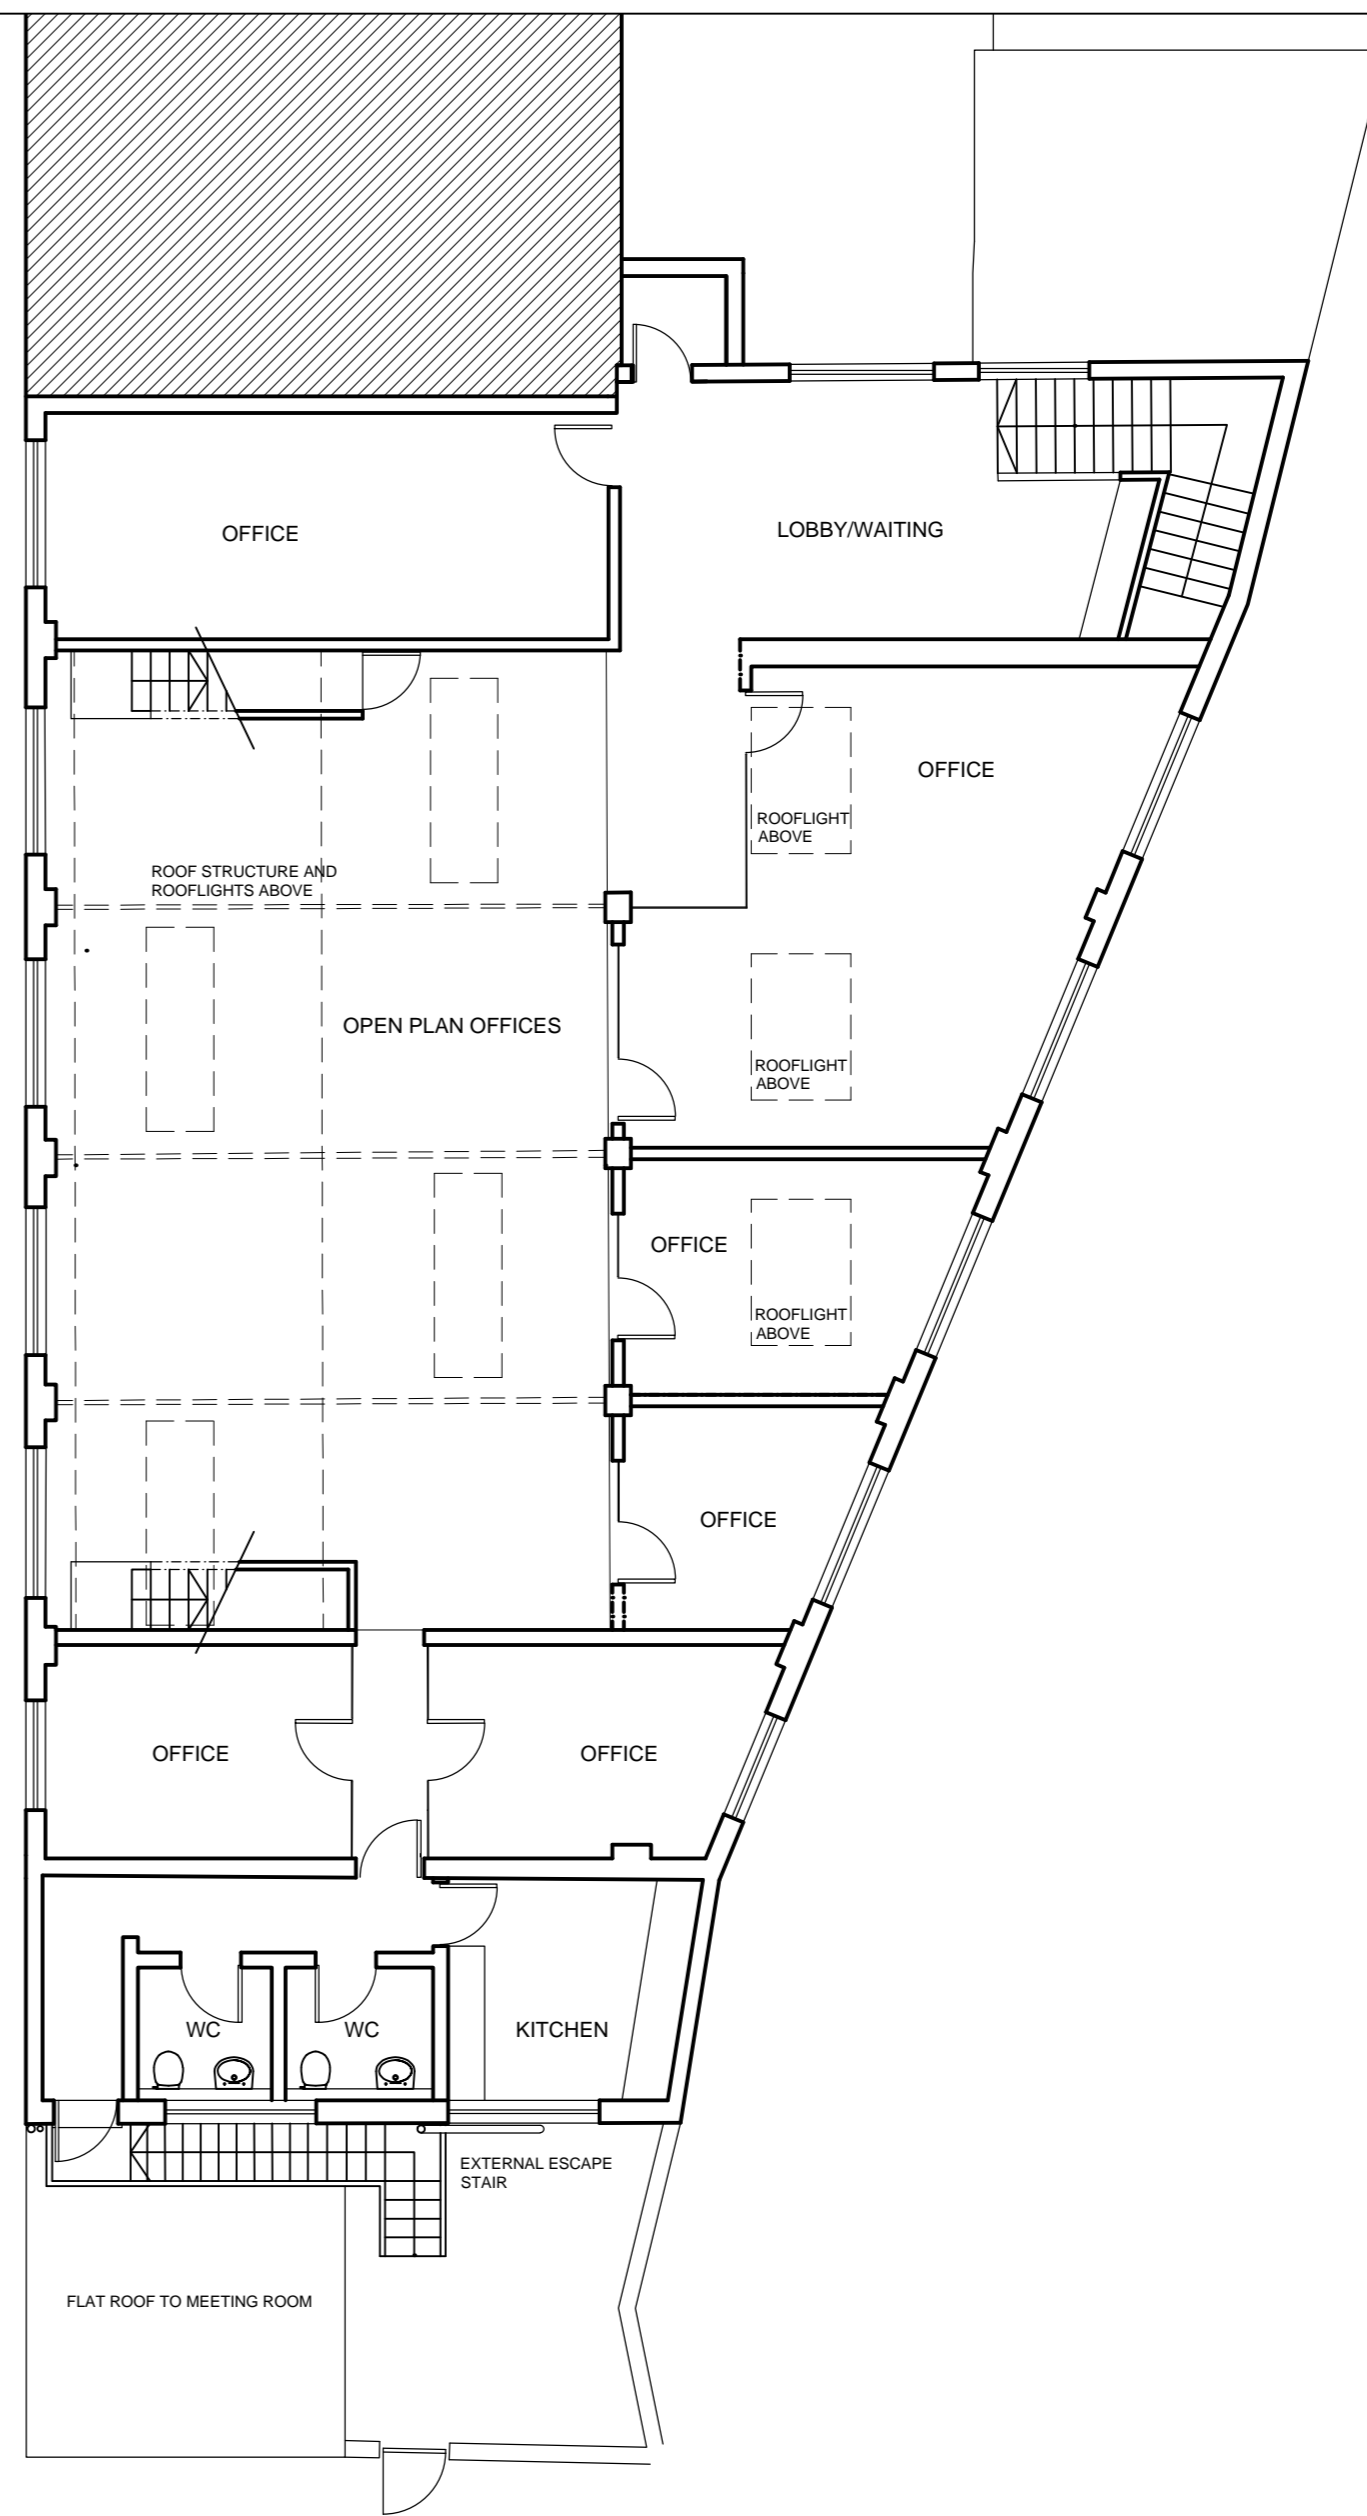


1 GROUND FLOOR PLAN  
1:100 139 BASE DRAWING planning 27.01.14.dwg

 

2 FIRST FLOOR PLAN  
1:100 139 BASE DRAWING planning 27.01.14.dwg

PLANS AS EXISTING - GROUND AND FIRST FLOORS

DATE: MARCH 2014

SCALE: 1:100@A2

DRAWING NO: 139/ PL100A  
do not scale. check all dimensions on site

4-5 COLERIDGE GARDENS  
LONDON NW6

CLIENT: REGAL OFFICES LLP

**pedder & scampton** ARCHITECTS  
UNITED HOUSE NORTH ROAD LONDON N7 9DP PHONE: 020 7607 41565

A	14.04.14	FINAL UPDATE
REV	DATE	ITEM