



1 MEZZANINE PLAN
1:100 139 BASE DRAWING planning 27.01.14.dwg

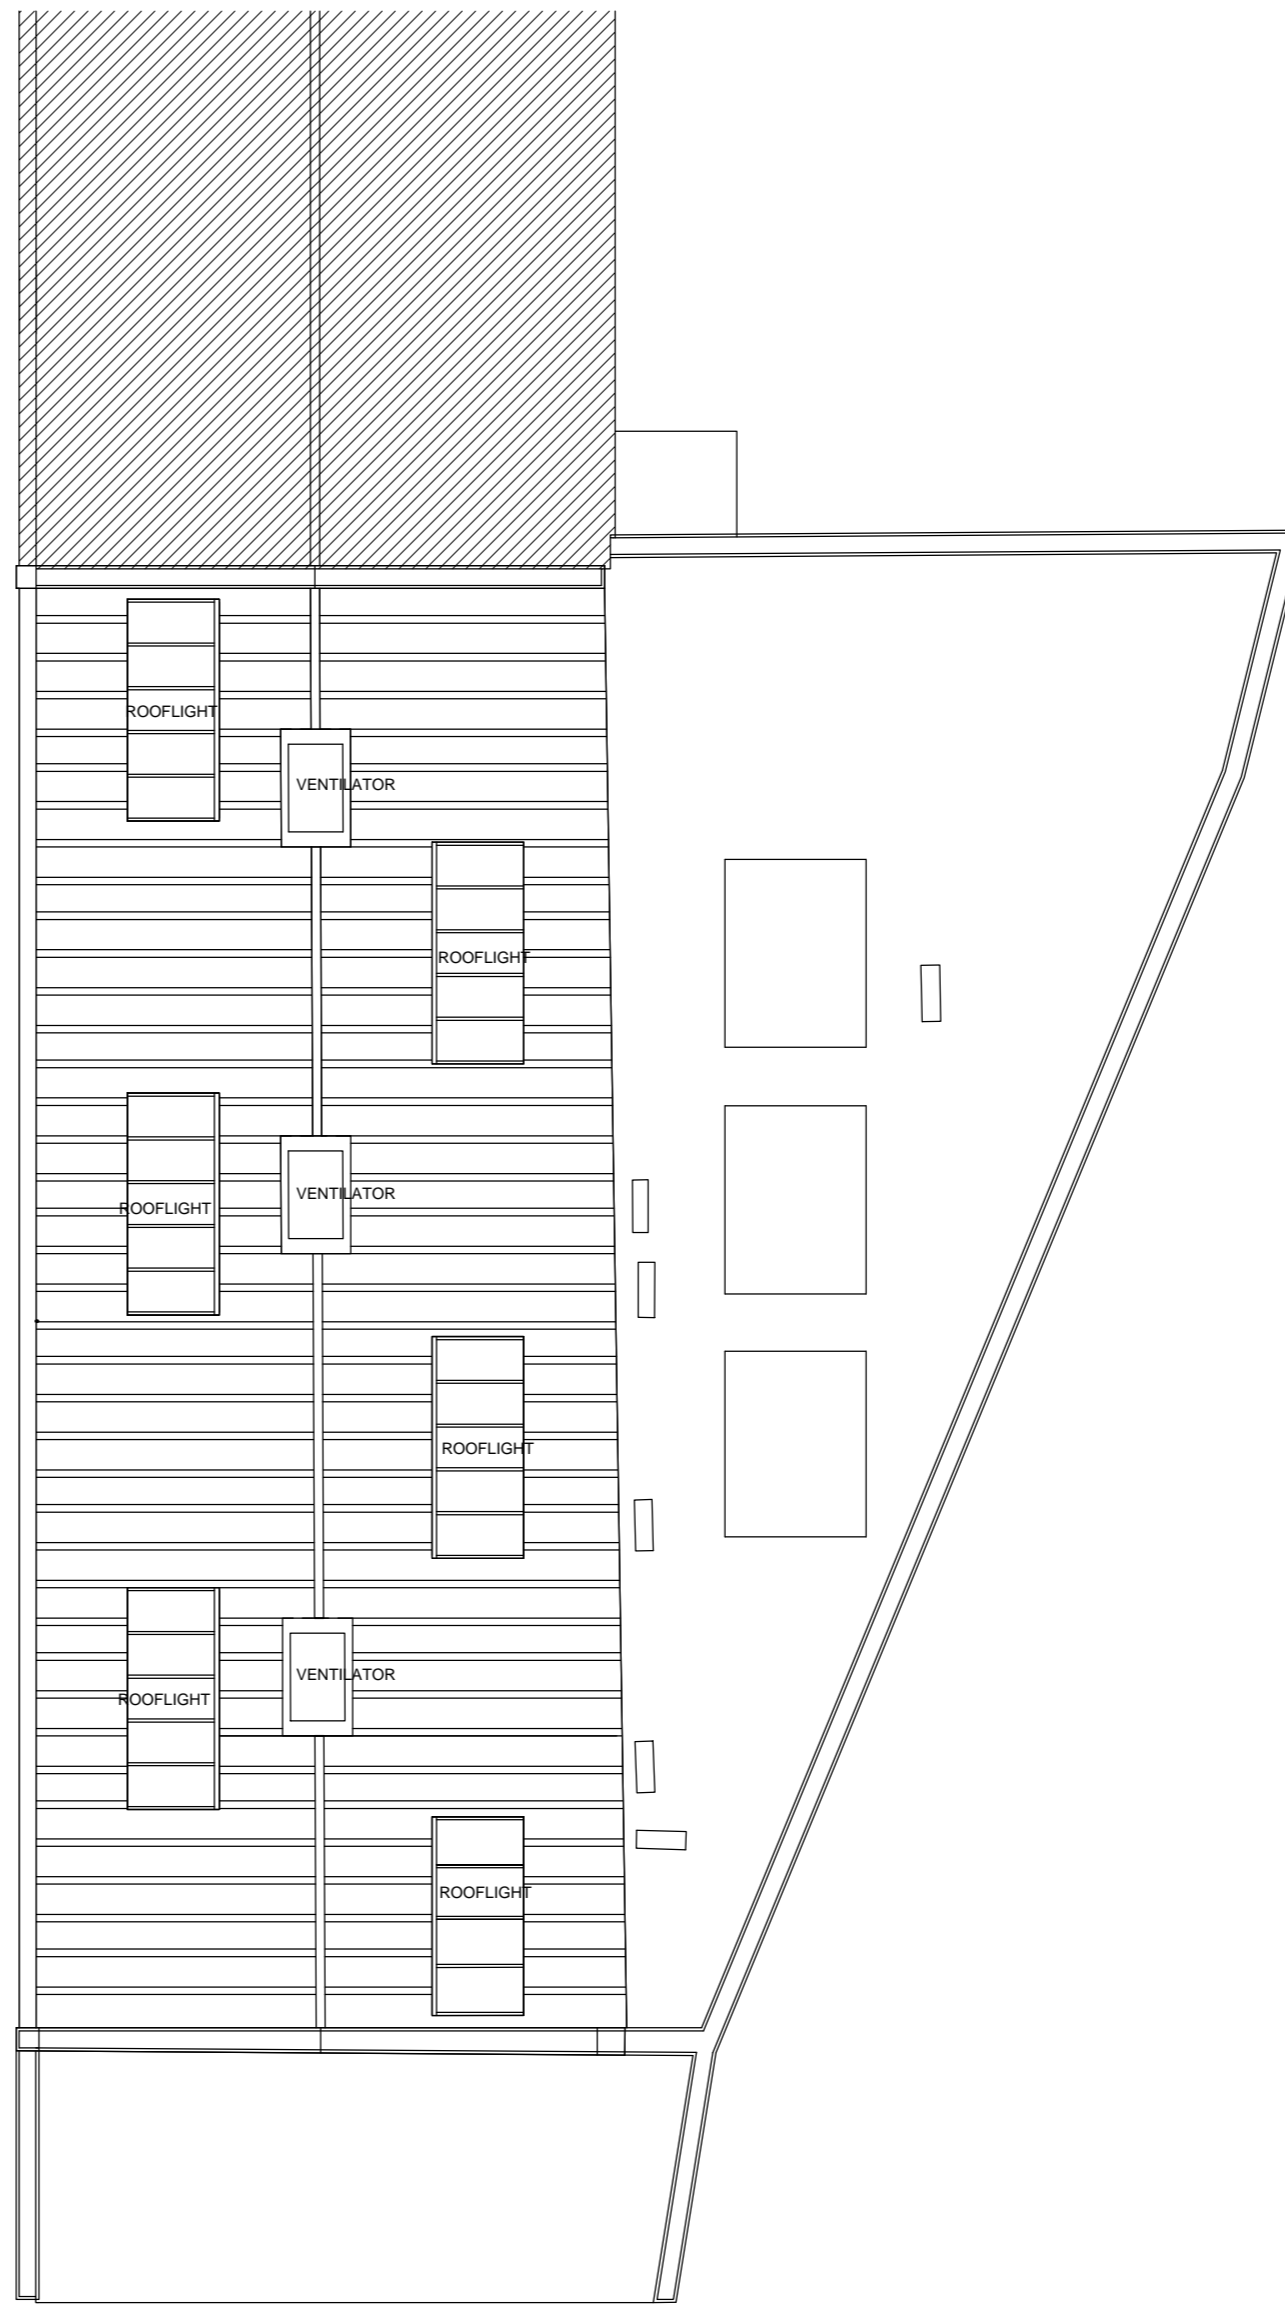

2 ROOF PLAN
1:100 139 BASE DRAWING planning 27.01.14.dwg

 

PLANS AS EXISTING - MEZZANINE AND ROOF

DATE: MARCH 2014

SCALE: 1:100@A2

DRAWING NO: 139/ PL101A
do not scale. check all dimensions on site

4-5 COLERIDGE GARDENS
LONDON NW6

CLIENT: REGAL OFFICES LLP

pedder & scampton ARCHITECTS
UNITED HOUSE NORTH ROAD LONDON N7 9DP PHONE: 020 7607 41565

REV	DATE	ITEM
A	16.04.14	FINAL UPDATE