


**DISCLAIMER**  
Drawing to be read in conjunction with all the relevant information.  
All written dimensions to be checked on site before work commences.  
Discrepancies, where identified, must be reported to the architect immediately.  
This drawing is the property of LIFE-DESIGN and must not be reproduced or disclosed to any unauthorised person either wholly or in part without written consent.

NOTES / REFS

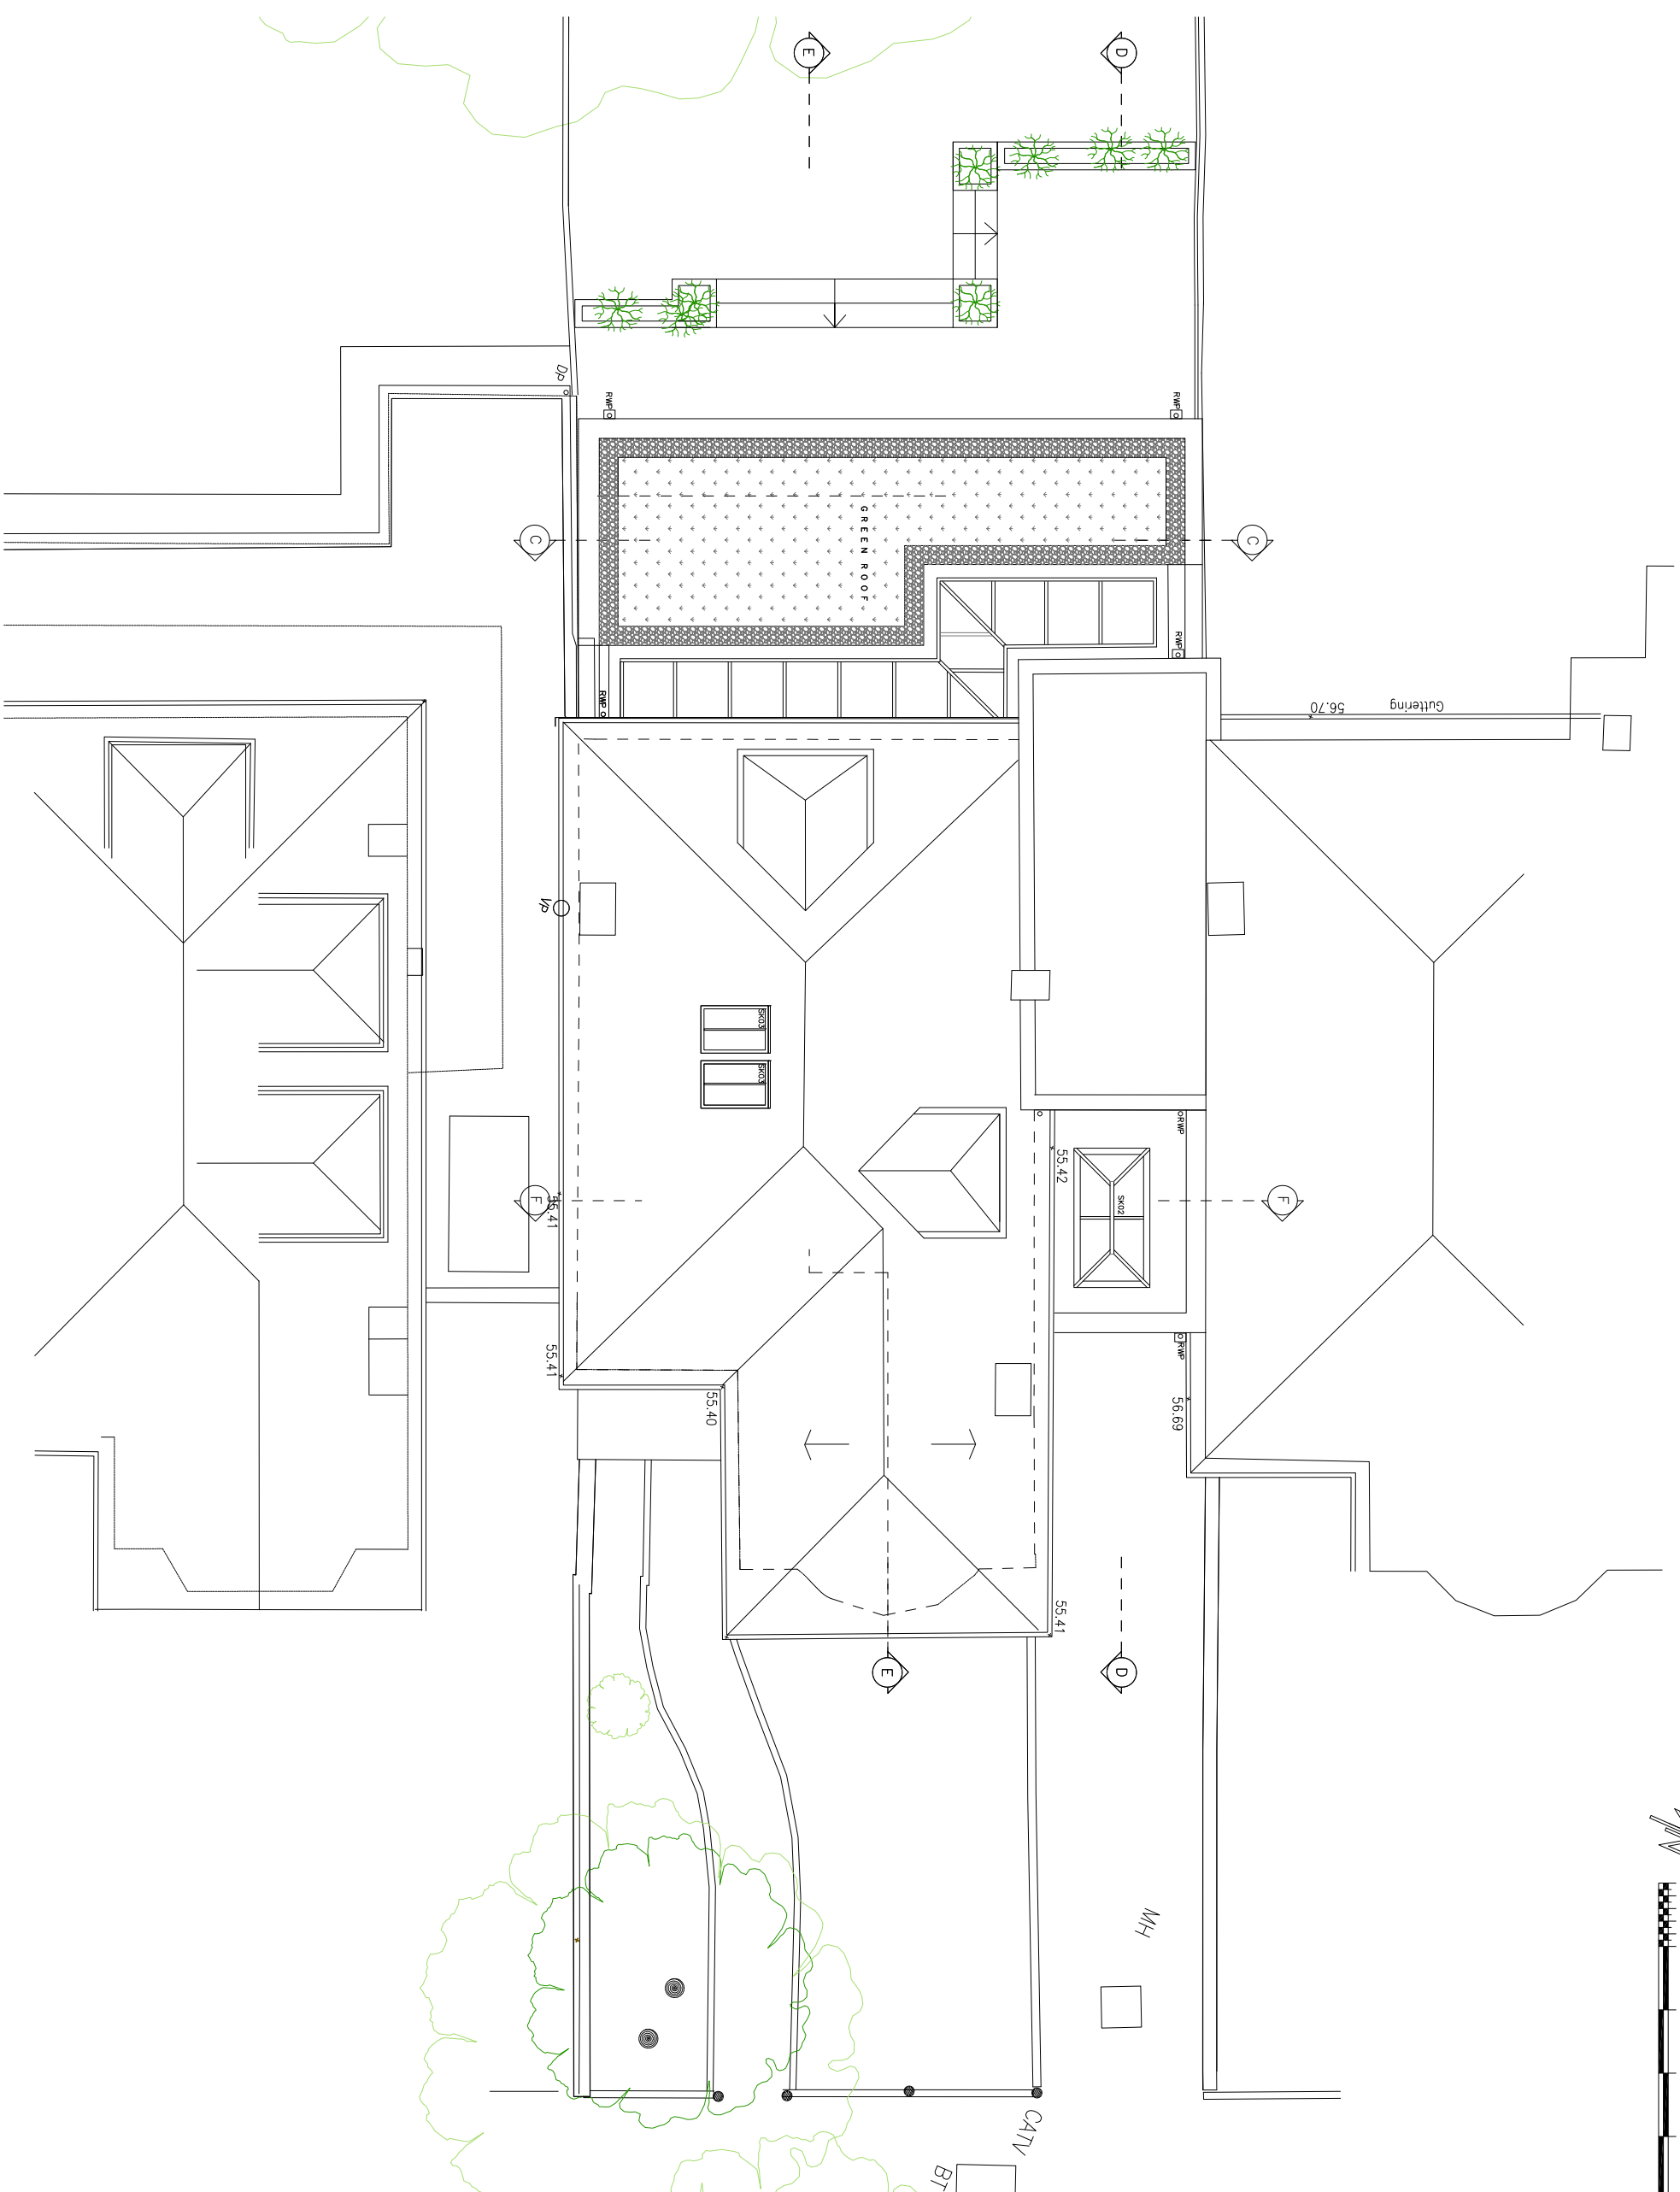

REV.	DATE	DESCRIPTION
00	00/00/00	Issued for tender

**LIFE DESIGN**  
 W life-udesign.com  
 E carle@life-udesign.com  
 T +44 (0) 207 097 3898  
 M +44 (0) 77 66 745 415

CLIENT  
**Mr & Mrs Truivert**

PROJECT  
**81 Hill Way, N6 6AB**

SCALE  
**1:50@A1**

DATE  
**19/02/2018**

DRAWN BY

CHECKED BY

DRAWING TITLE	DRAWING NO.	PROJECT NO.	REV.
<b>PROPOSED</b> Roof plan	105	17036	00