



NOTES:
 All construction to comply with all relevant and current building regulations.
 For building regulation compliance please refer building regulation/ structural engineers drawing.
 All Dimensions to be measured by contractor on site prior to construction. Not for construction.

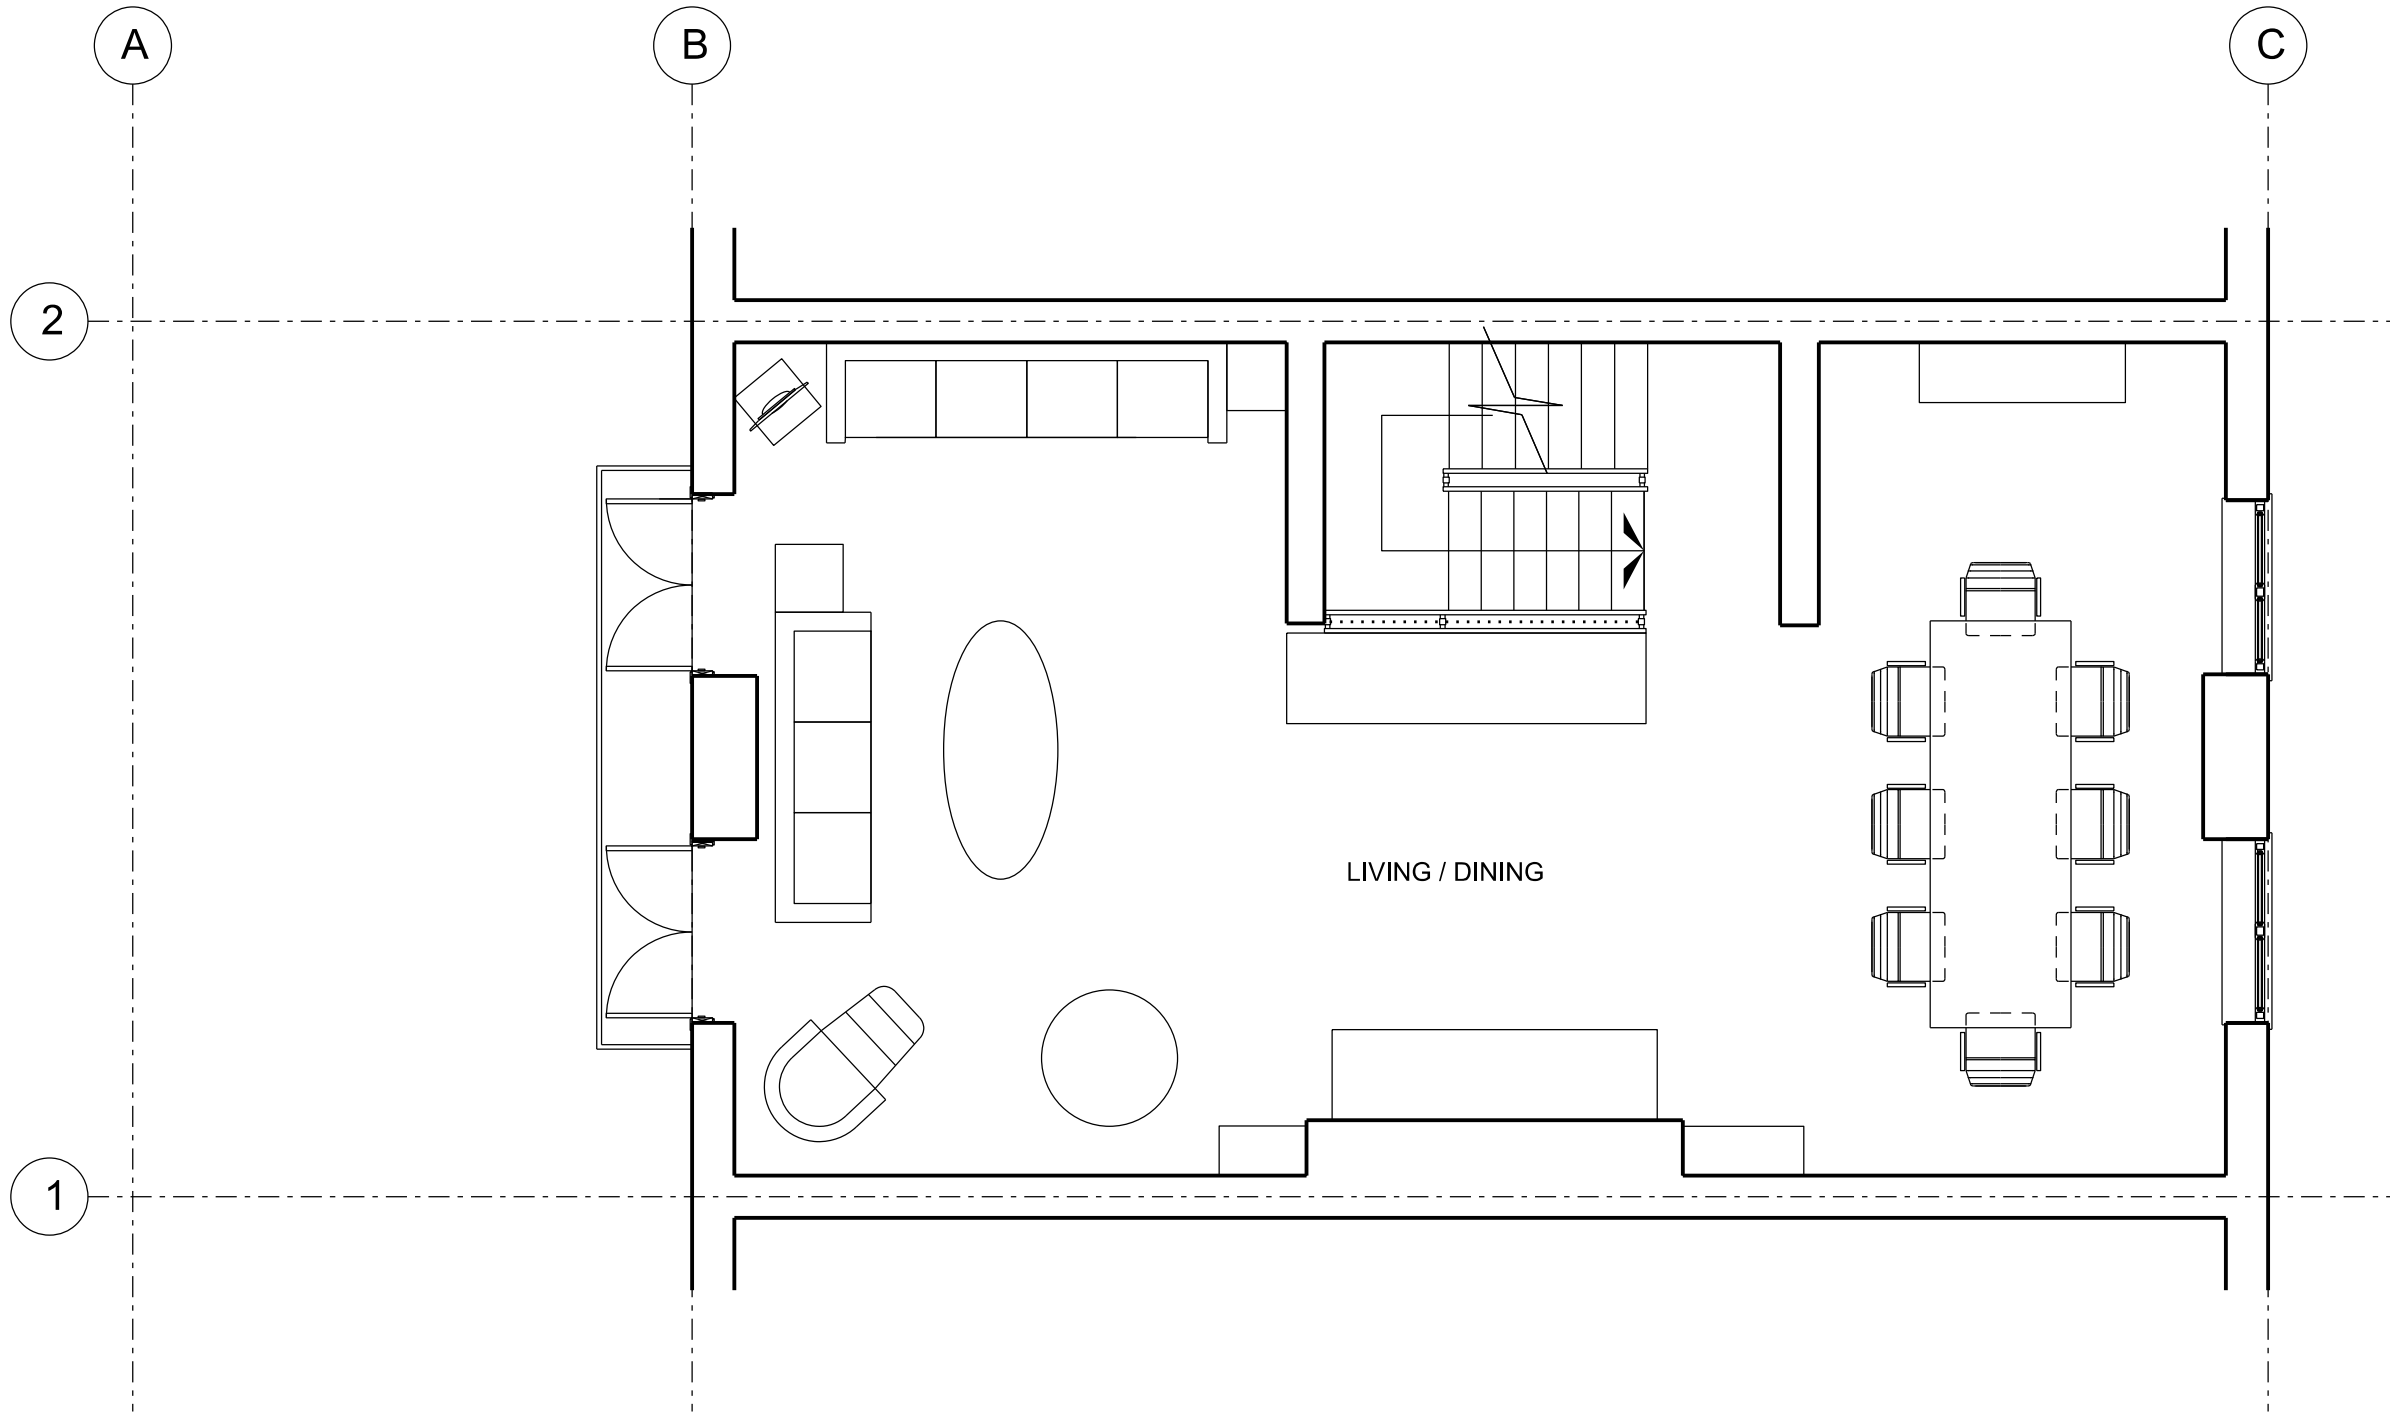

01

EXISTING FIRST FLOOR PLAN

SCALE 1:50

 

D1	02/01/2018	Planning
REV.	DATE	REASON FOR ISSUE
POWELL SKEETE ASSOCIATES ARCHITECTS & DEVELOPMENT CONSULTANTS		
231 Christchurch Avenue HARROW HA3 5BA		
Project Address: 50 Hawtrey Road		
LONDON		
NW3 3SS		
Project Number: PSA 1453		
Description: Single storey rear extension		
SCALE:	1:50@A3	HAW1002