



Scale Bar  
Metres

 

New brick  
work to match  
existing

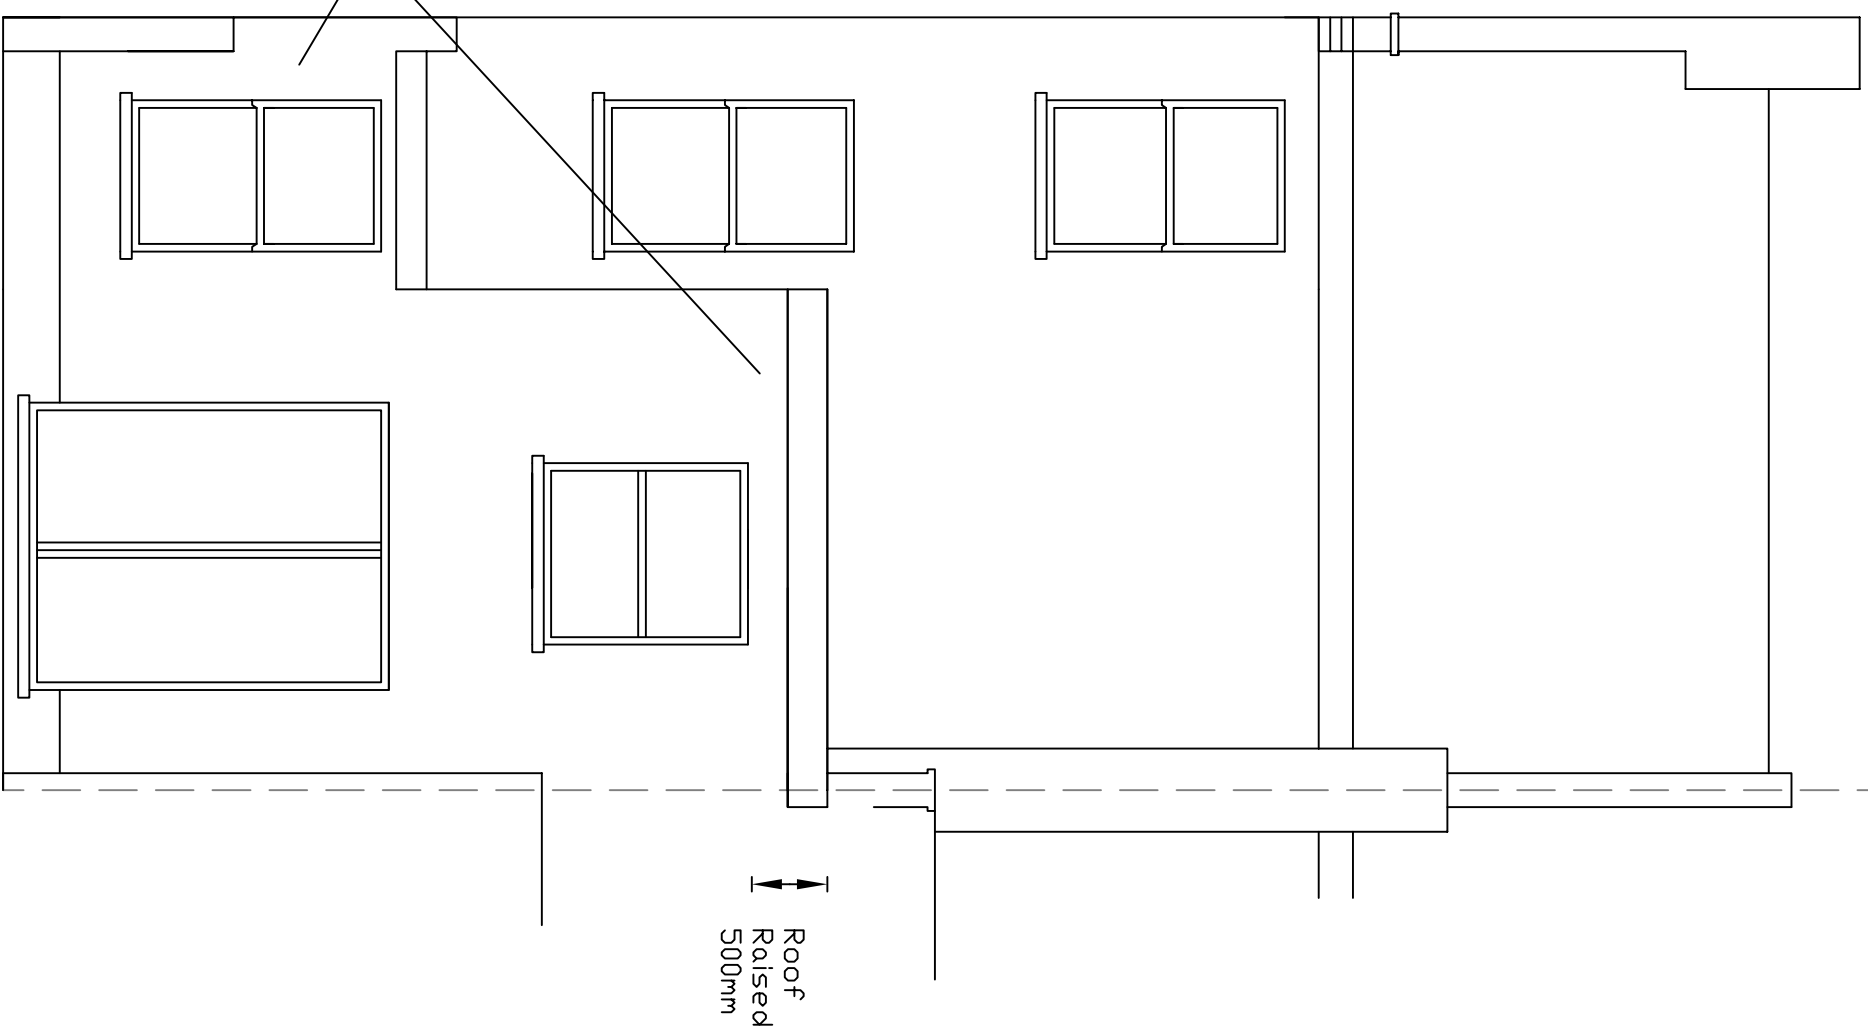

Ref.	Date	Revision	Preliminary Drawing
	Nov '17		

**Proposed Rear Elevation**

Dwg. No.	Rev.
P004	A

Scale	Drawn By	Checked By	Job No.
1:50 @ A3	R.D.	M.F.	217279

Client  
**Mr & Mrs Kinloch**

Project  
**2 Loveridge Road, London**

**FIDLER ASSOCIATES LTD**  
STRUCTURAL ENGINEERS, SURVEYORS  
& PROJECT MANAGERS  
31 Hillside Road, Northwood, Middx HA6 1PY  
Tel : 01923 840482 Fax : 01923 840483  
Email : [mike@fiderassociates.co.uk](mailto:mike@fiderassociates.co.uk)