


**PLANNING CONSENT**

DRAWINGS INDICATE DESIGN INTENT ONLY.  
ALL DIMENSIONS IN MILLIMETERS UNLESS NOTED OTHERWISE.  
THE CONTRACTOR IS RESPONSIBLE FOR TAKING AND CHECKING ALL DIMENSIONS.  
DO NOT SCALE FROM THE DRAWING.  
REPORT ALL CONFLICTS OF INFORMATION TO ORIGINATE AND SEEK ADVICE BEFORE PROCEEDING.  
THIS DRAWING IS THE COPYRIGHT OF GLSTUDIO LTD.

KEY PLAN

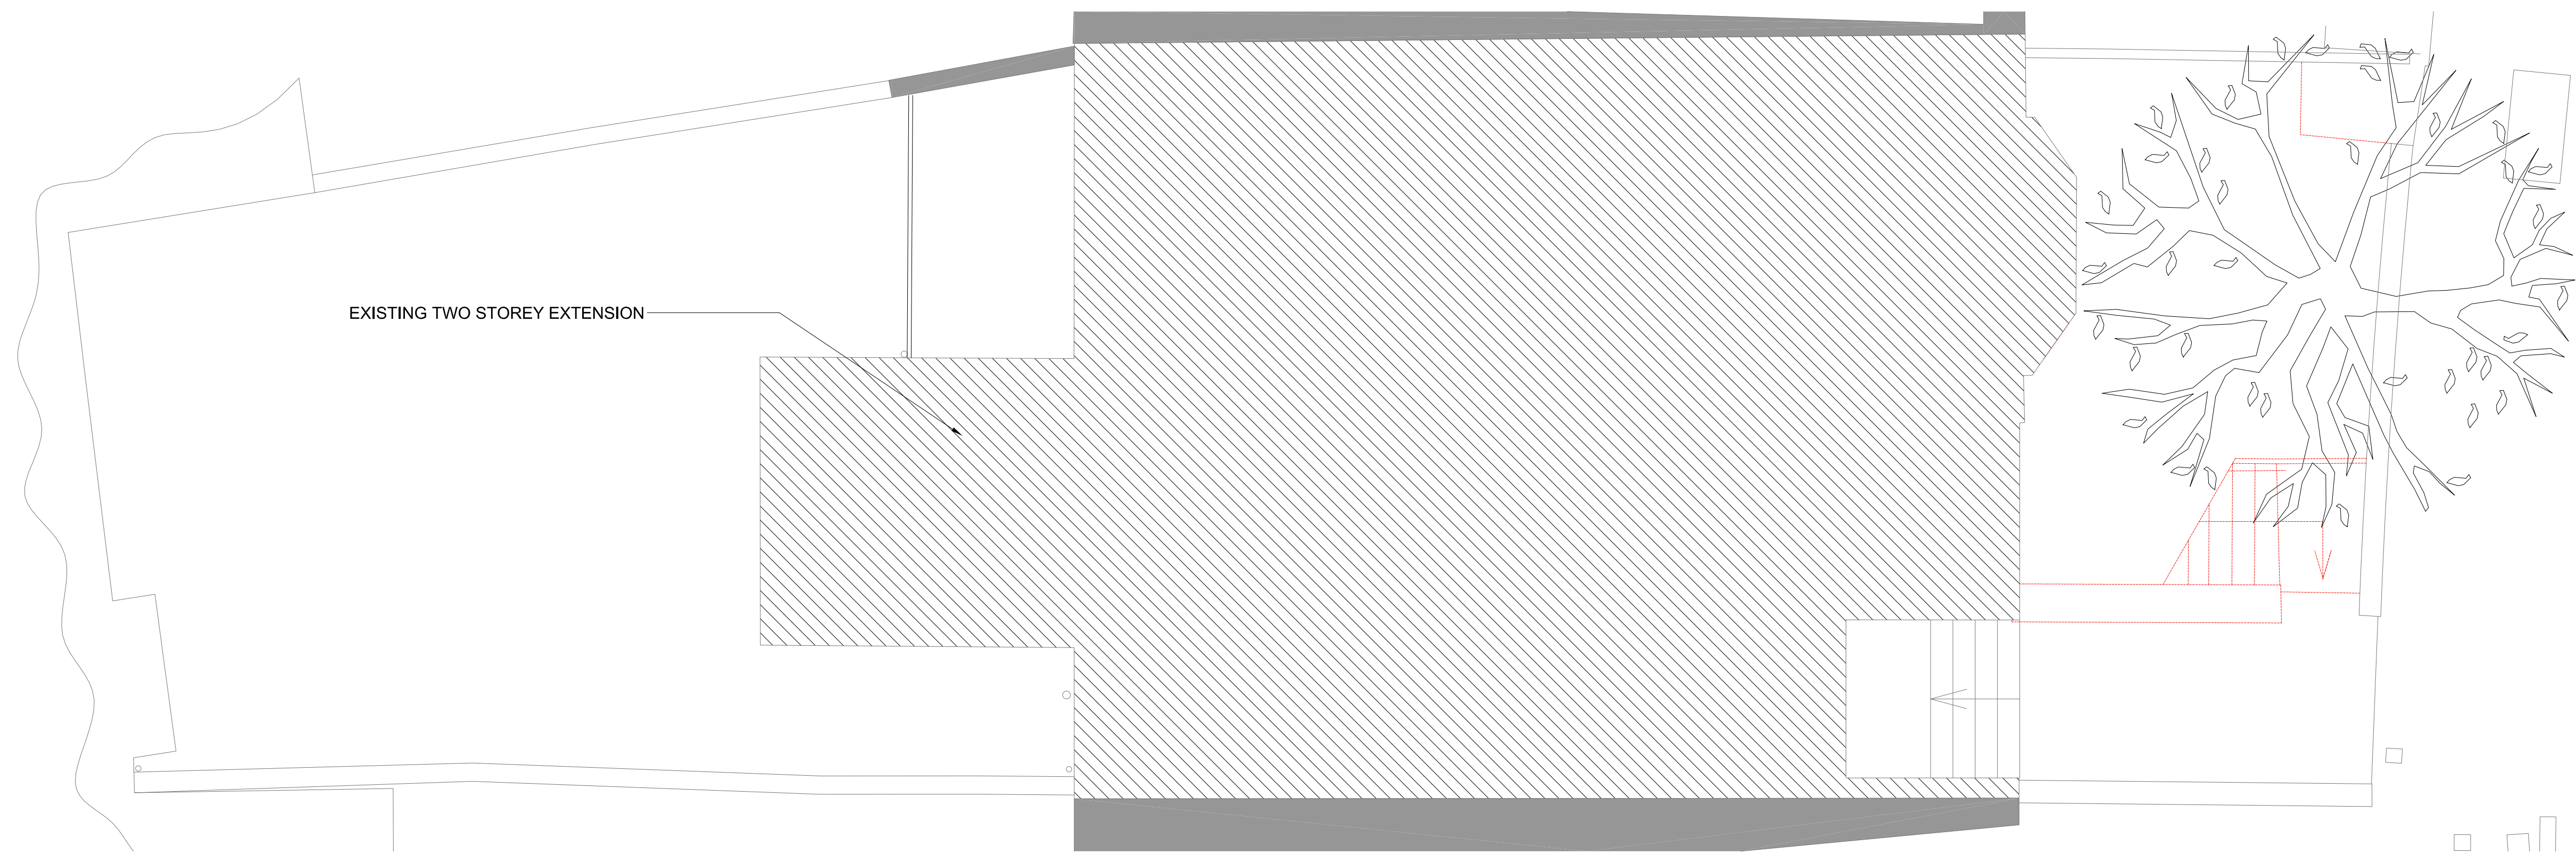


NO.	DATE	ISSUE/REVISION

**45A REGENTS PARK ROAD**

**GLSTUDIO**  
Architecture Design Landscape  
[www.glstudio.london](http://www.glstudio.london)

**EXISTING GROUND FLOOR PLAN**

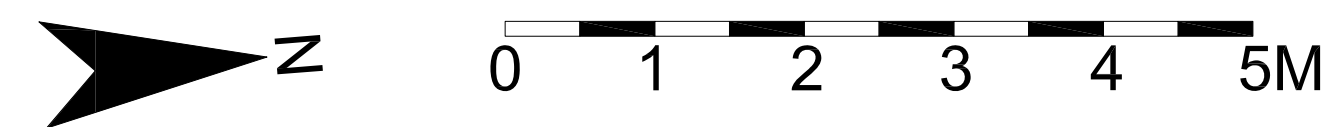

DRAWN	SCALE
GL	1:50 @ A1
CHECKED	DATE
	22.03.18

PROJECT NO.	DRAWING NO.
0002	E101