


PLANNING CONSENT

DRAWINGS INDICATE DESIGN INTENT ONLY.
ALL DIMENSIONS IN MILLIMETERS UNLESS NOTED OTHERWISE.
THE CONTRACTOR IS RESPONSIBLE FOR TAKING AND CHECKING ALL DIMENSIONS.
DO NOT SCALE FROM THE DRAWING.
REPORT ALL CONFLICTS OF INFORMATION TO ORIGINATE AND SEEK ADVICE BEFORE PROCEEDING.
THIS DRAWING IS THE COPYRIGHT OF GLSTUDIO LTD.

KEY PLAN

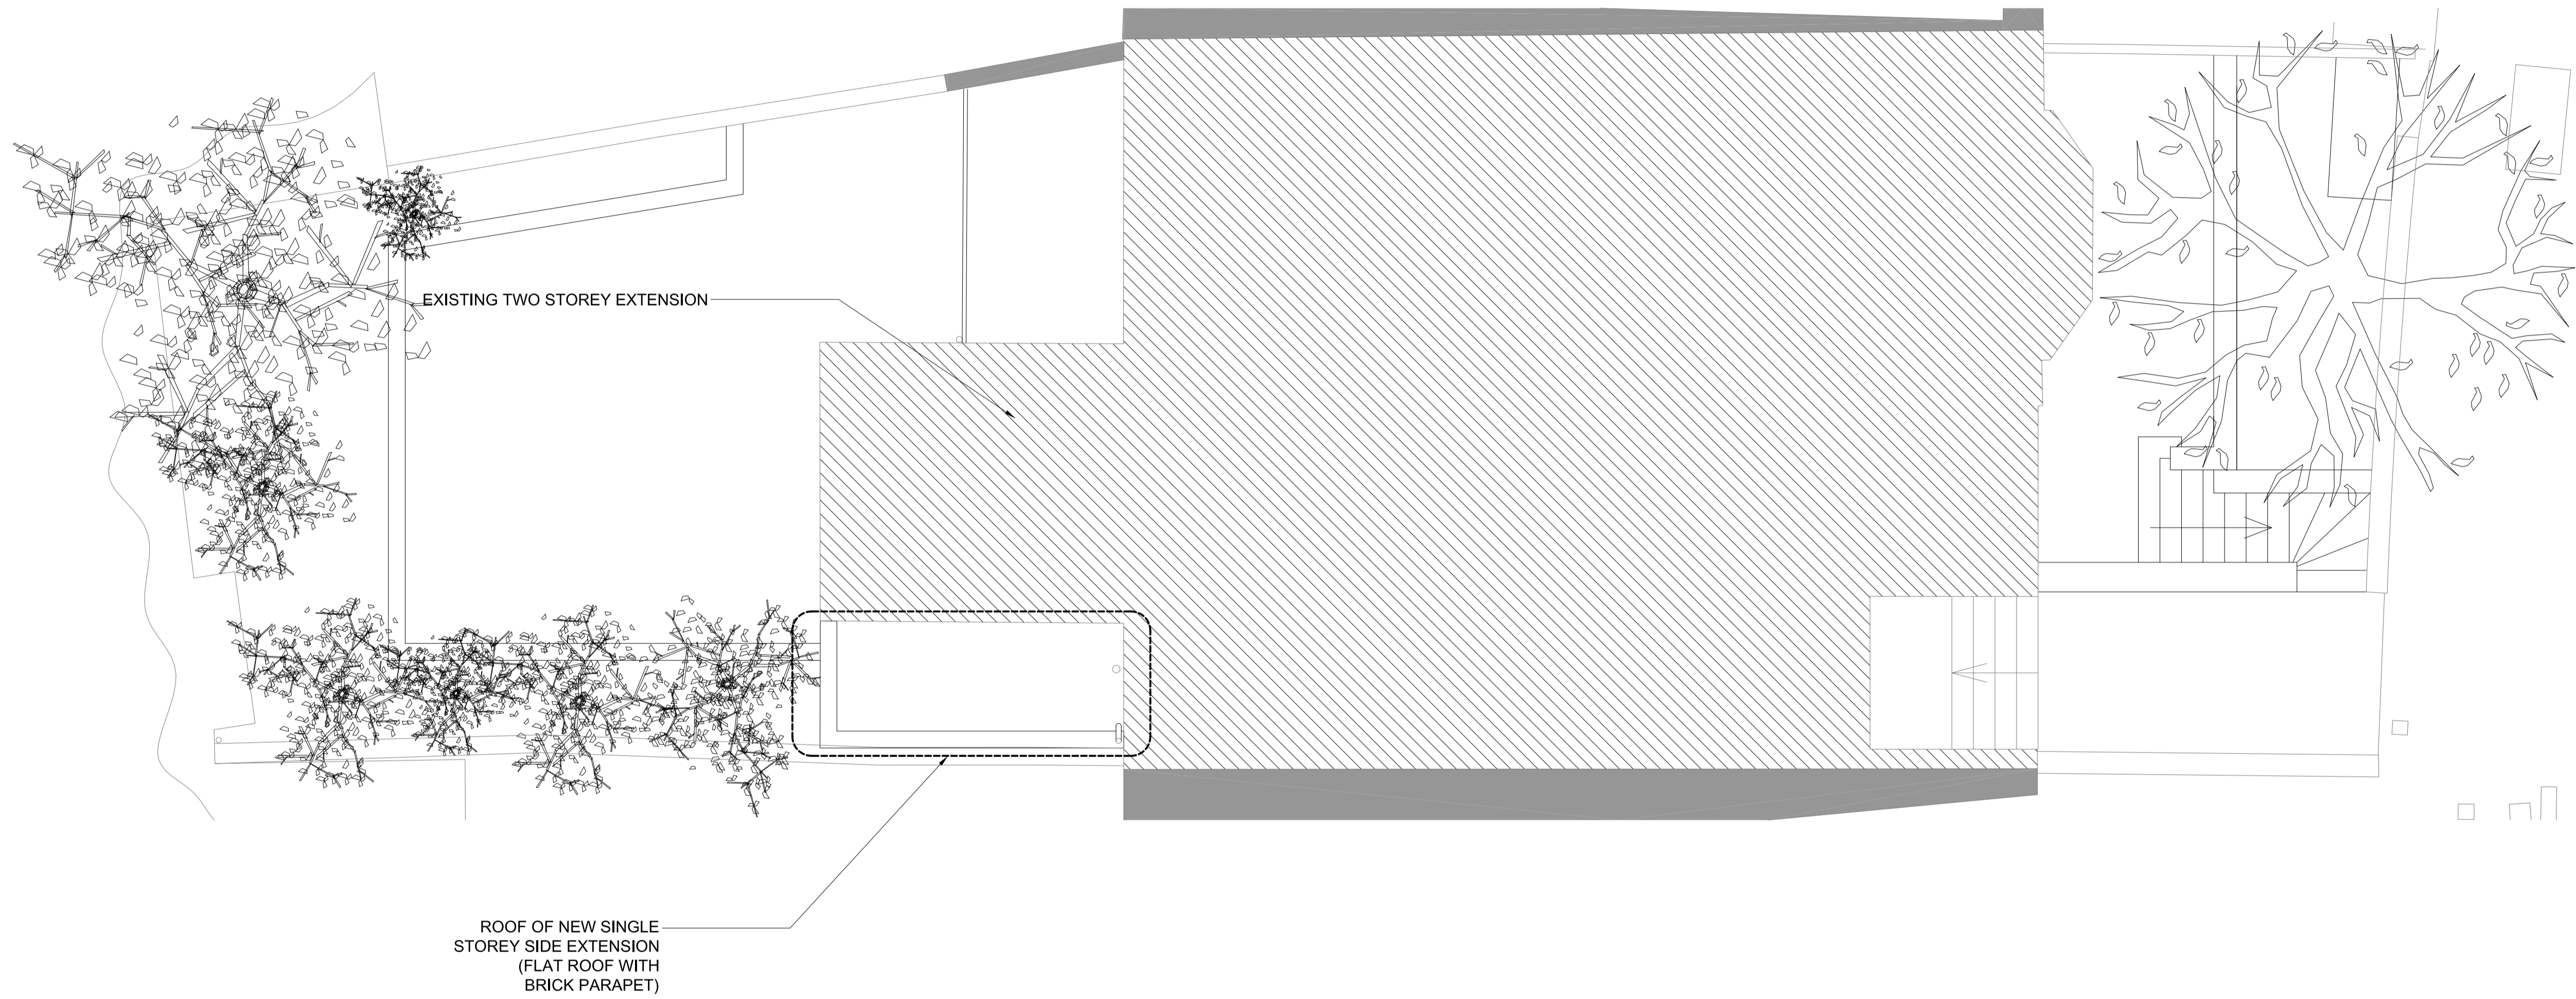


NO.	DATE	ISSUE/REVISION
-----	------	----------------

45A REGENTS PARK ROAD

GLSTUDIO
Architecture Design Landscape
www.glstudio.london

DRAWING TITLE
PROPOSED GROUND FLOOR PLAN

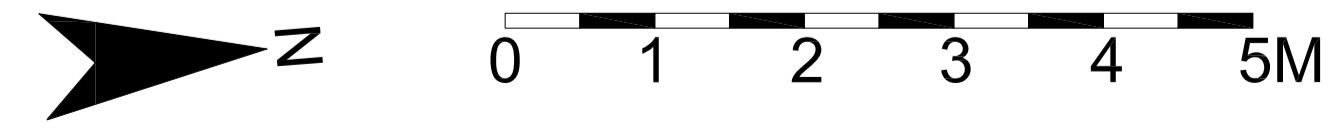

DRAWN	SCALE
GL	1:50 @ A1
CHECKED	DATE
-	22.03.18

PROJECT NO.	DRAWING NO.
0002	P101