

DRYING ROOM
AND STORE

PLANT

ROOFLIGHT

L(-)21

L(-)24

L(-)25

L(-)27



L(-)27

L(-)31

L(-)24

L(-)25

L(-)21

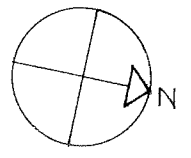 

PROJECT 04 AGAMEMNON ROAD			
CONTENT SECOND FLOOR PLAN AS PROPOSED			
DATE 15.07.17	SCALE 1:50@A3	DRG NO L(-)1A	REV C
NICHOLAS JAMIESON ARCHITECT			