




L(-)21

L(-)34

L(-)25

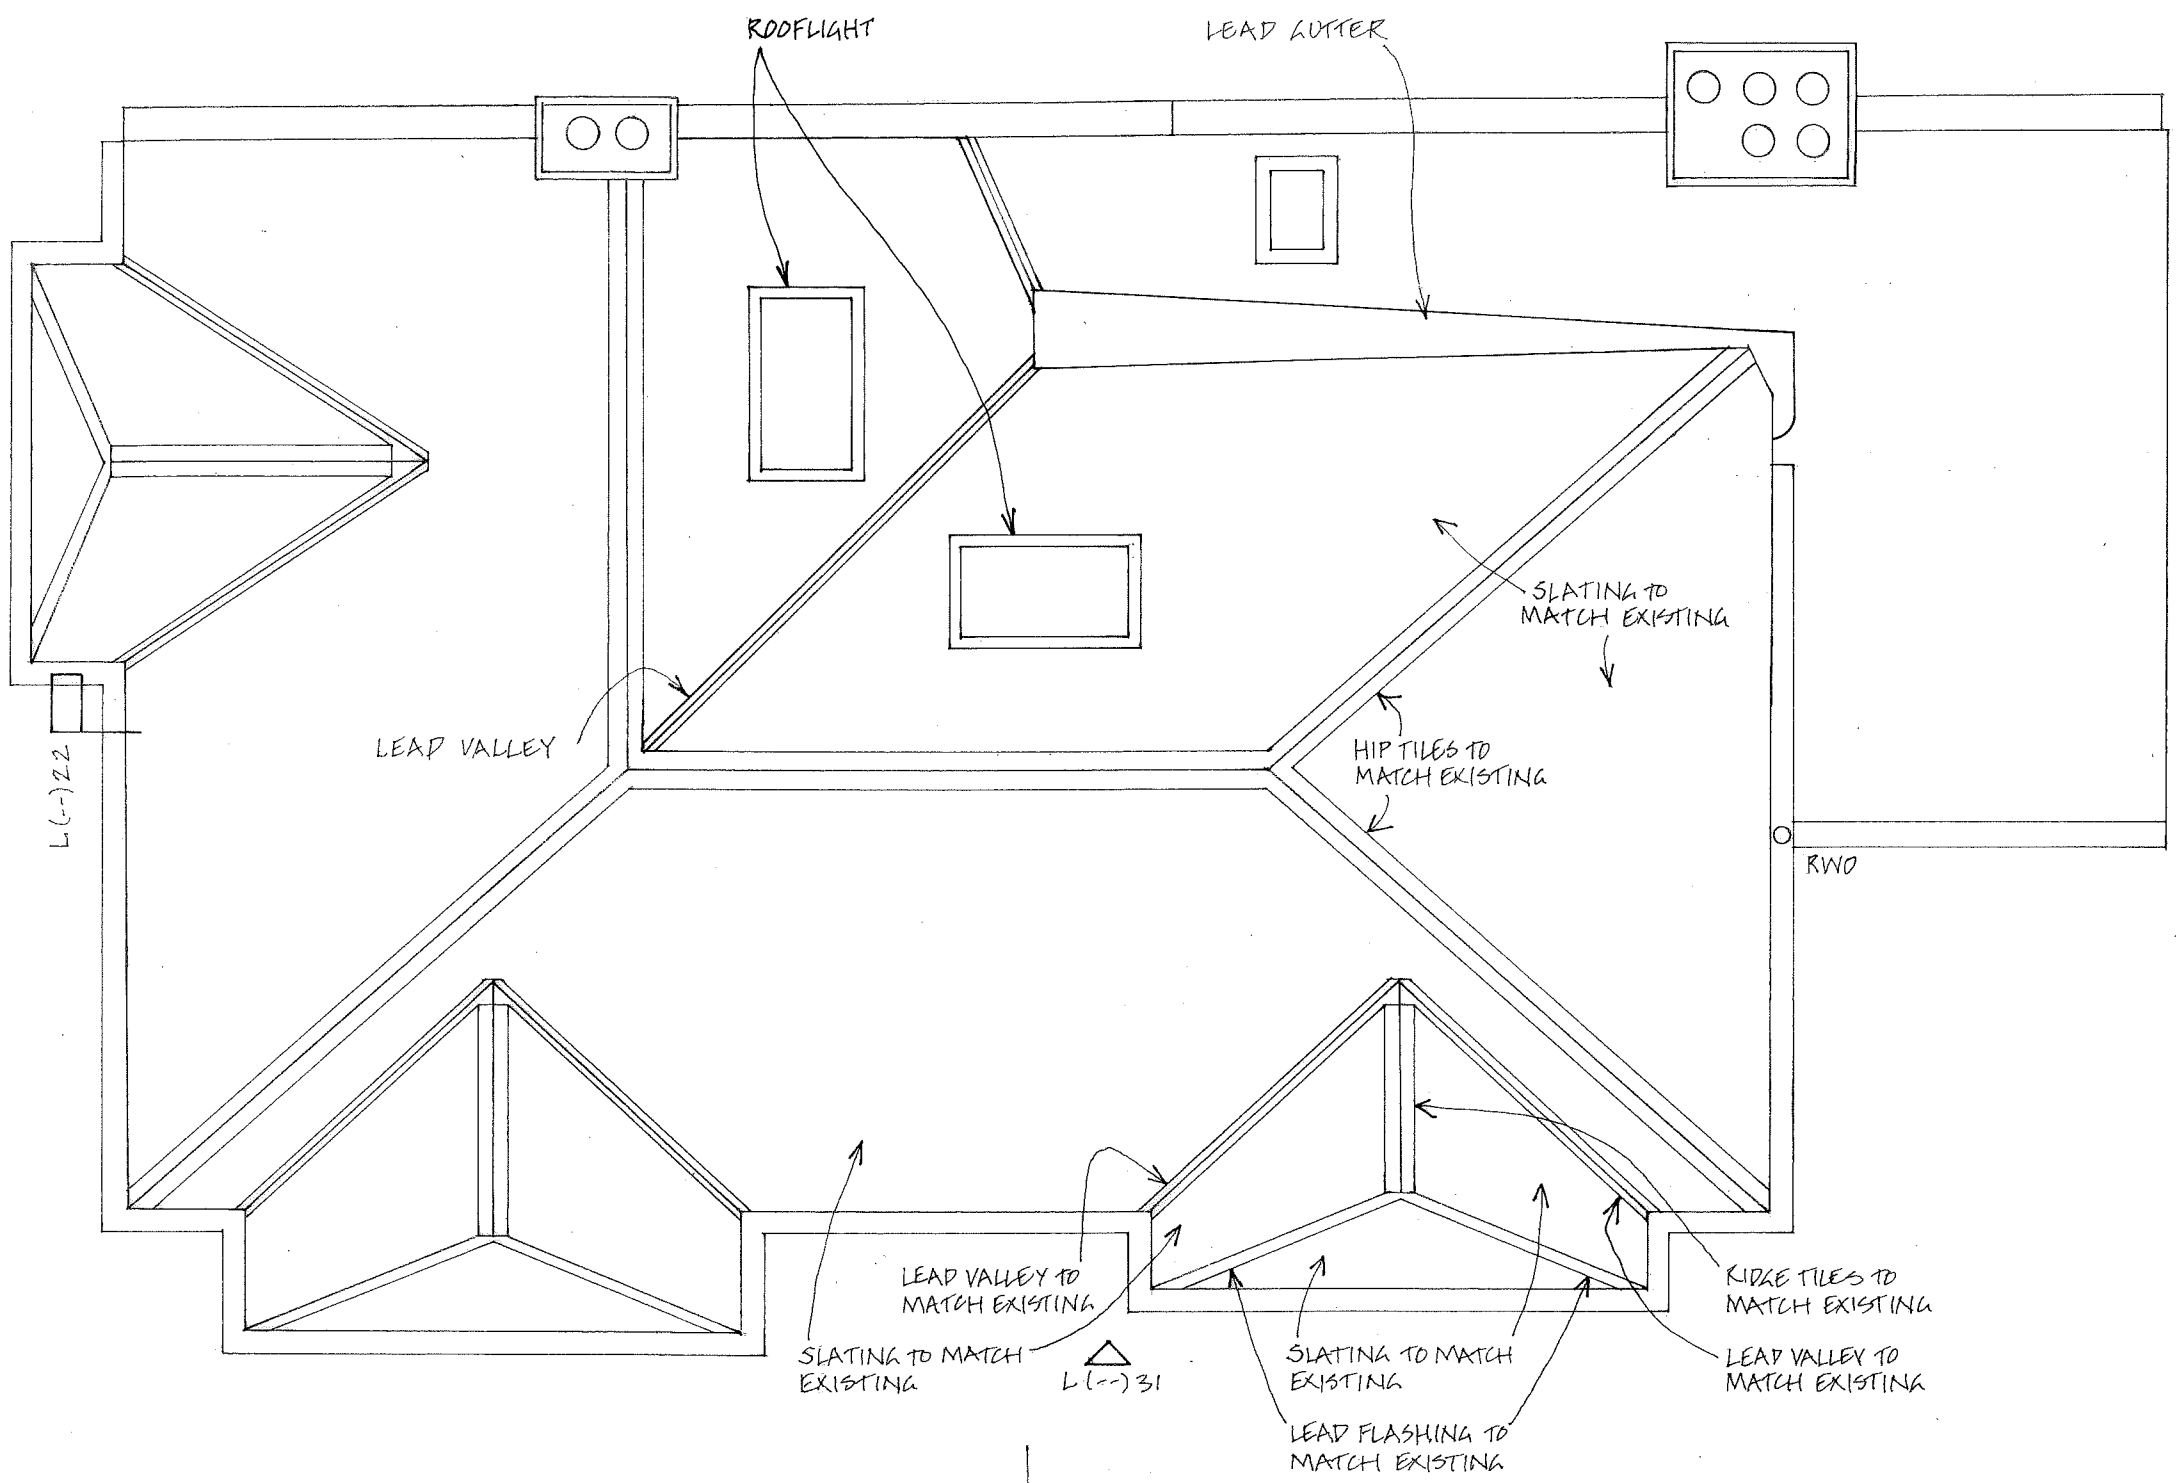

L(-)22

LEAD VALLEY

SLATING TO MATCH EXISTING

HIP TILES TO MATCH EXISTING

RWD

LEAD VALLEY TO MATCH EXISTING

SLATING TO MATCH EXISTING

L(-)31

SLATING TO MATCH EXISTING

LEAD FLASHING TO MATCH EXISTING



KIDGE TILES TO MATCH EXISTING

LEAD VALLEY TO MATCH EXISTING

L(-)21

L(-)22

L(-)25

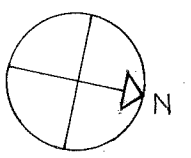 

PROJECT DA AGAMEMNON ROAD			
CONTENT ROOF PLAN AS PROPOSED			
DATE 15.07.17	SCALE 1:50@A3	DRG NO L(-)15	REV B
NICHOLAS JAMIESON ARCHITECT			