




Existing Mosaic
 White, orange, blue pattern
 Amber band
 Rose border

Percy Street

 

PROPOSED GROUND FLOOR PLAN
 SCALE 1:50

REV	DATE	BY	DESCRIPTION
B	22.02.2018	PL	Drawing revised.
A	04.01.2018	AC	Mosaic notes and details added

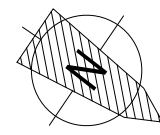 

NIGEL BIRD ARCHITECTS

CHARTERED ARCHITECTS ENGINEERS AND INTERIOR DESIGNERS

Henry Wood House 2 Riding House Street London W1W 7FA
 Telephone: 0203 770 7571 E-Mail: nigel.bird@nigelbirdarchitects.co.uk www.nigelbirdarchitects.co.uk

Project: 38 Tottenham Ct Rd / 20 Percy St Dwg Name: Proposed Ground Floor Plan

RIBA Stage: Date: August '17 Scale: 1:50 at A3 Dwg no: 1562.310 Rev: B